



A

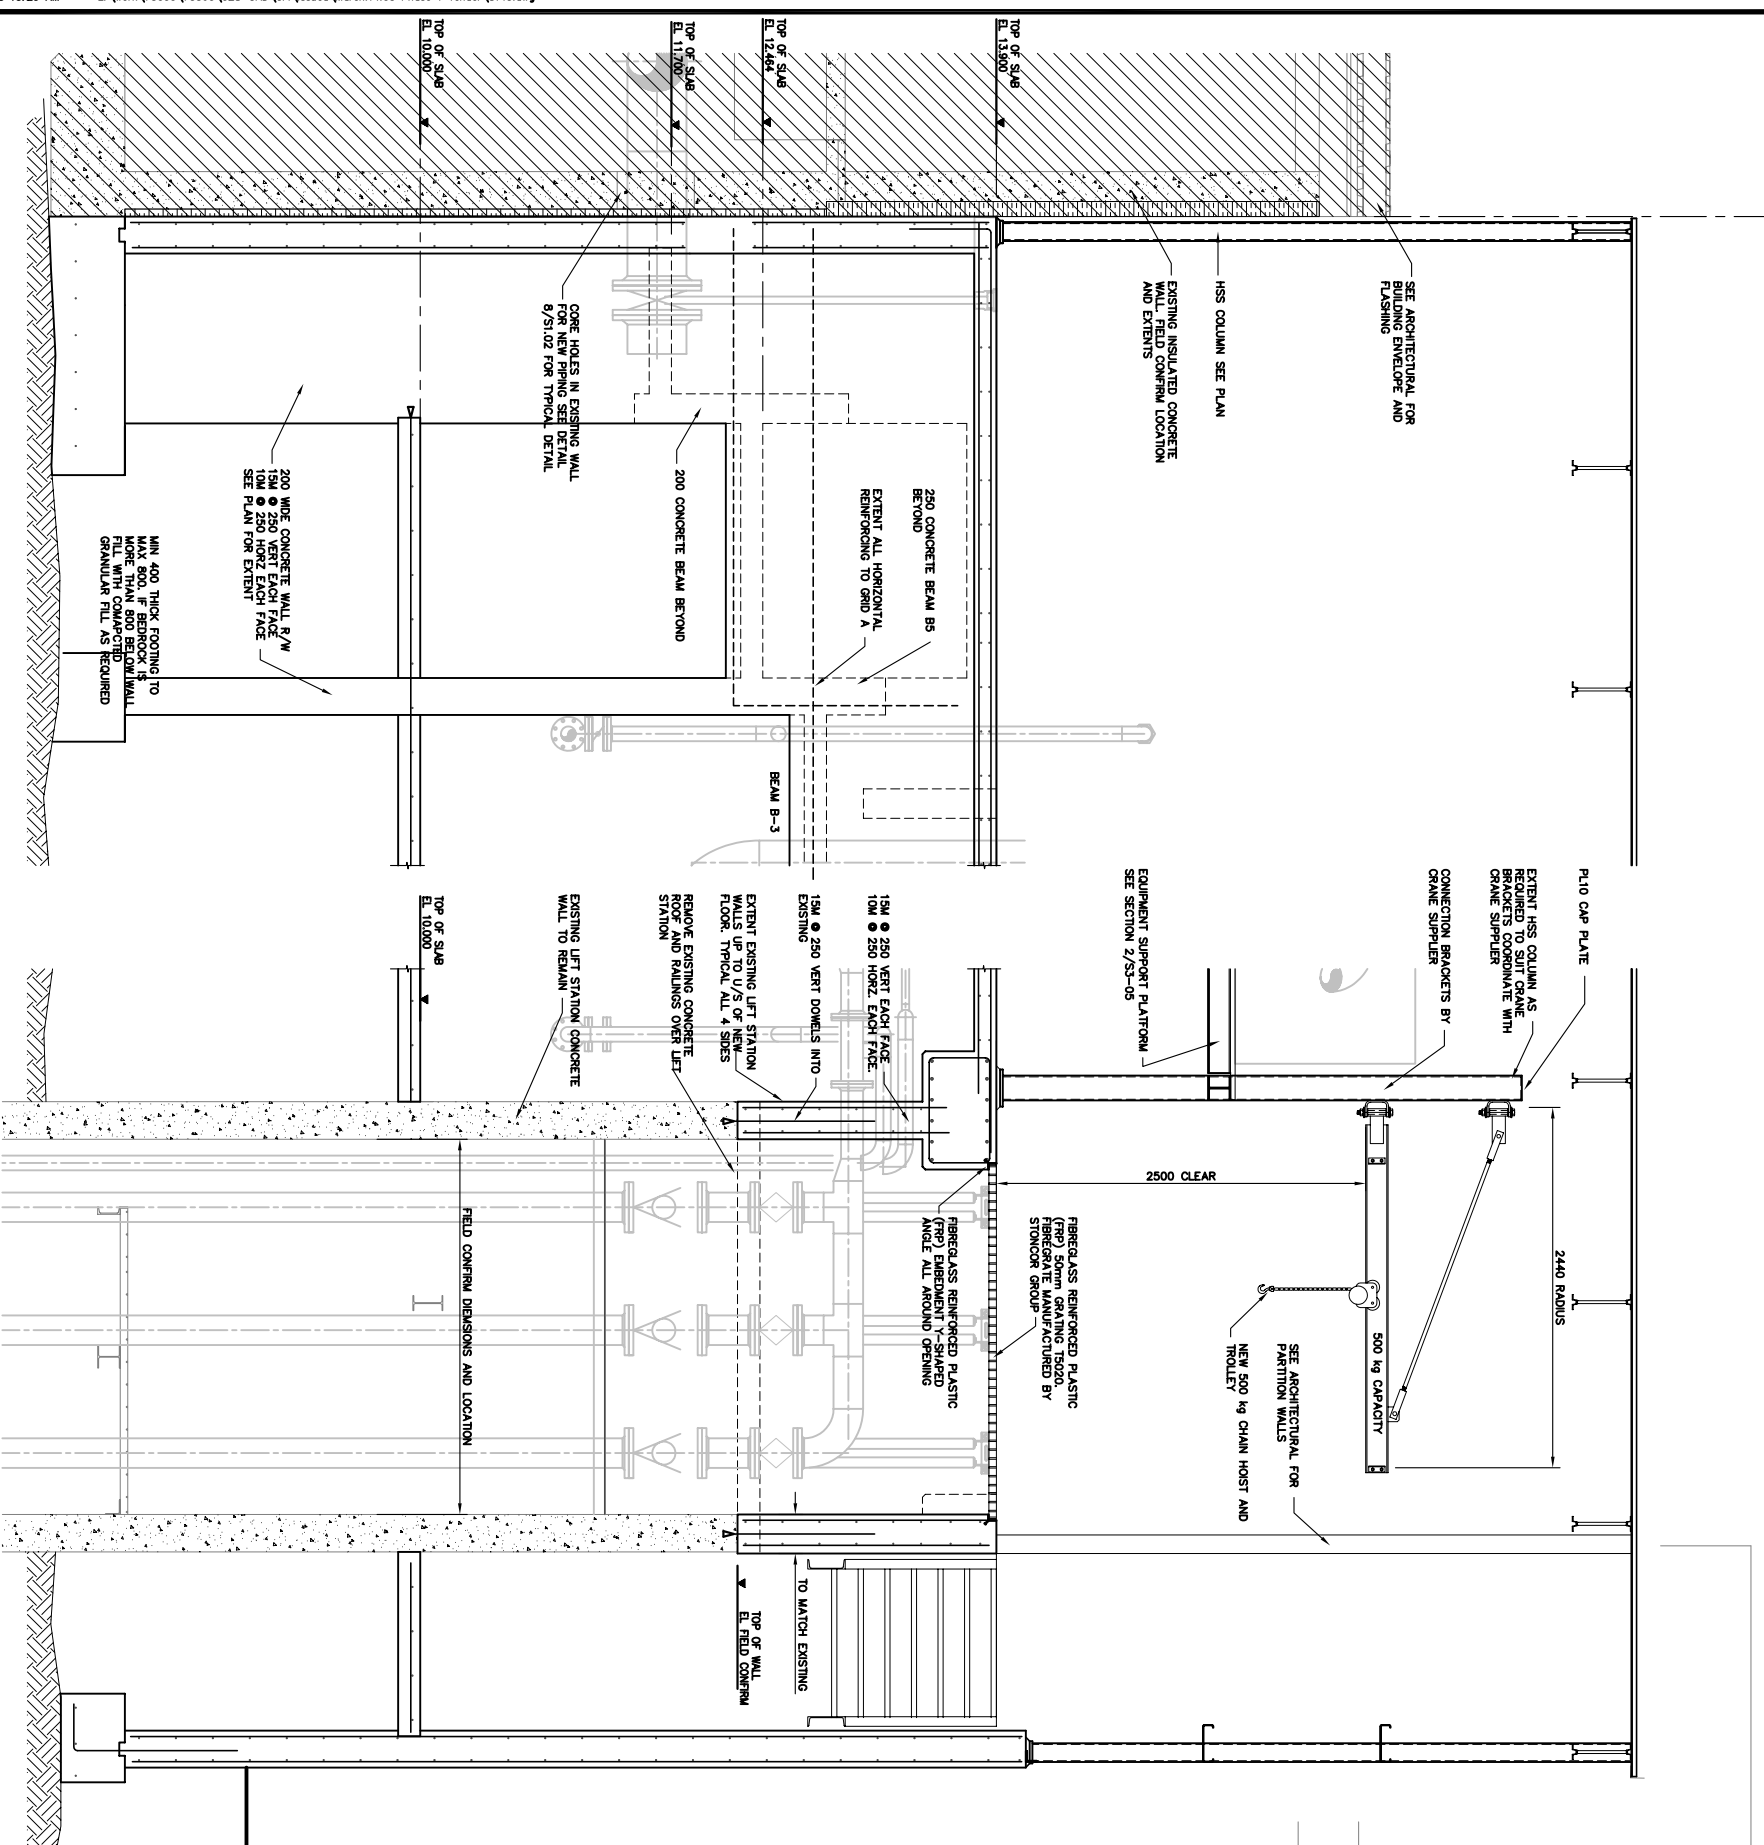


1 SECTION
S132 1:25

2 SECTION
S132 1:25

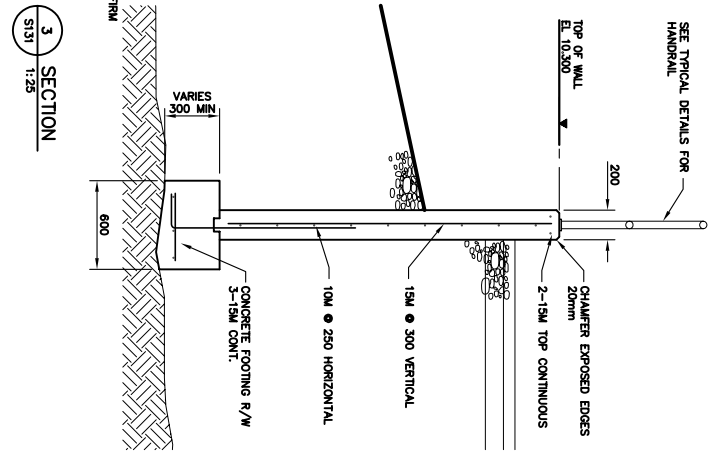

3 SECTION
S131 1:25

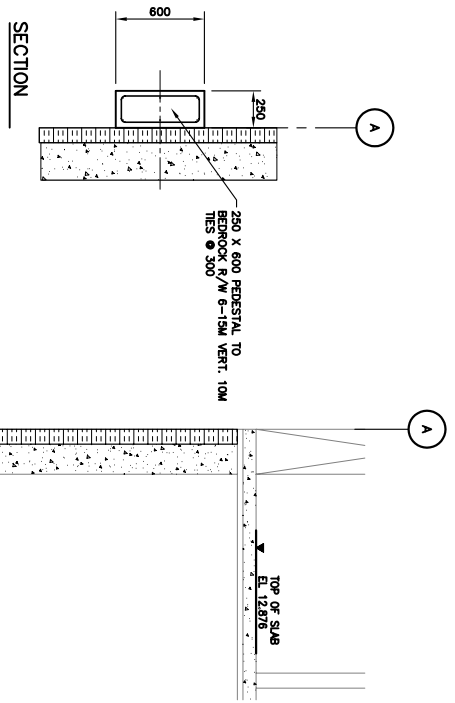

4 SECTION
S131 1:25

EarthTech
A Division of IAL Group
17203 - 1324 Avenue Edmonton, Alberta T5S 1L4 Canada
Tel: 780-488-8000 Fax: 780-488-8121 www.earthtech.ca

PERMIT TO PRACTICE
EARTH TECH (CANADA) INC.
Signature _____
Date _____
Permit Number: P 006
The Association of Professional Engineers, Technologists and Geophysicists of the (NWT/N)



No.	Date	Description
0	2005 03/04	ISSUED FOR TENDER
REVISIONS		

Iqaluit
CITY OF IQALUIT,
Nunavut

Design: R/G
Drawn: NV
Approved: _____
Checked: _____
Project Title: **CITY OF IQALUIT WASTEWATER TREATMENT PLANT PHASE 1**
Drawing Title: **STRUCTURAL SECTIONS AND DETAILS**
Scale: AS NOTED
Project No.: 75360
Date: 08.03.05
Drawing No.: **S145**
Revision: 0