




SOUTHEAST DYKE

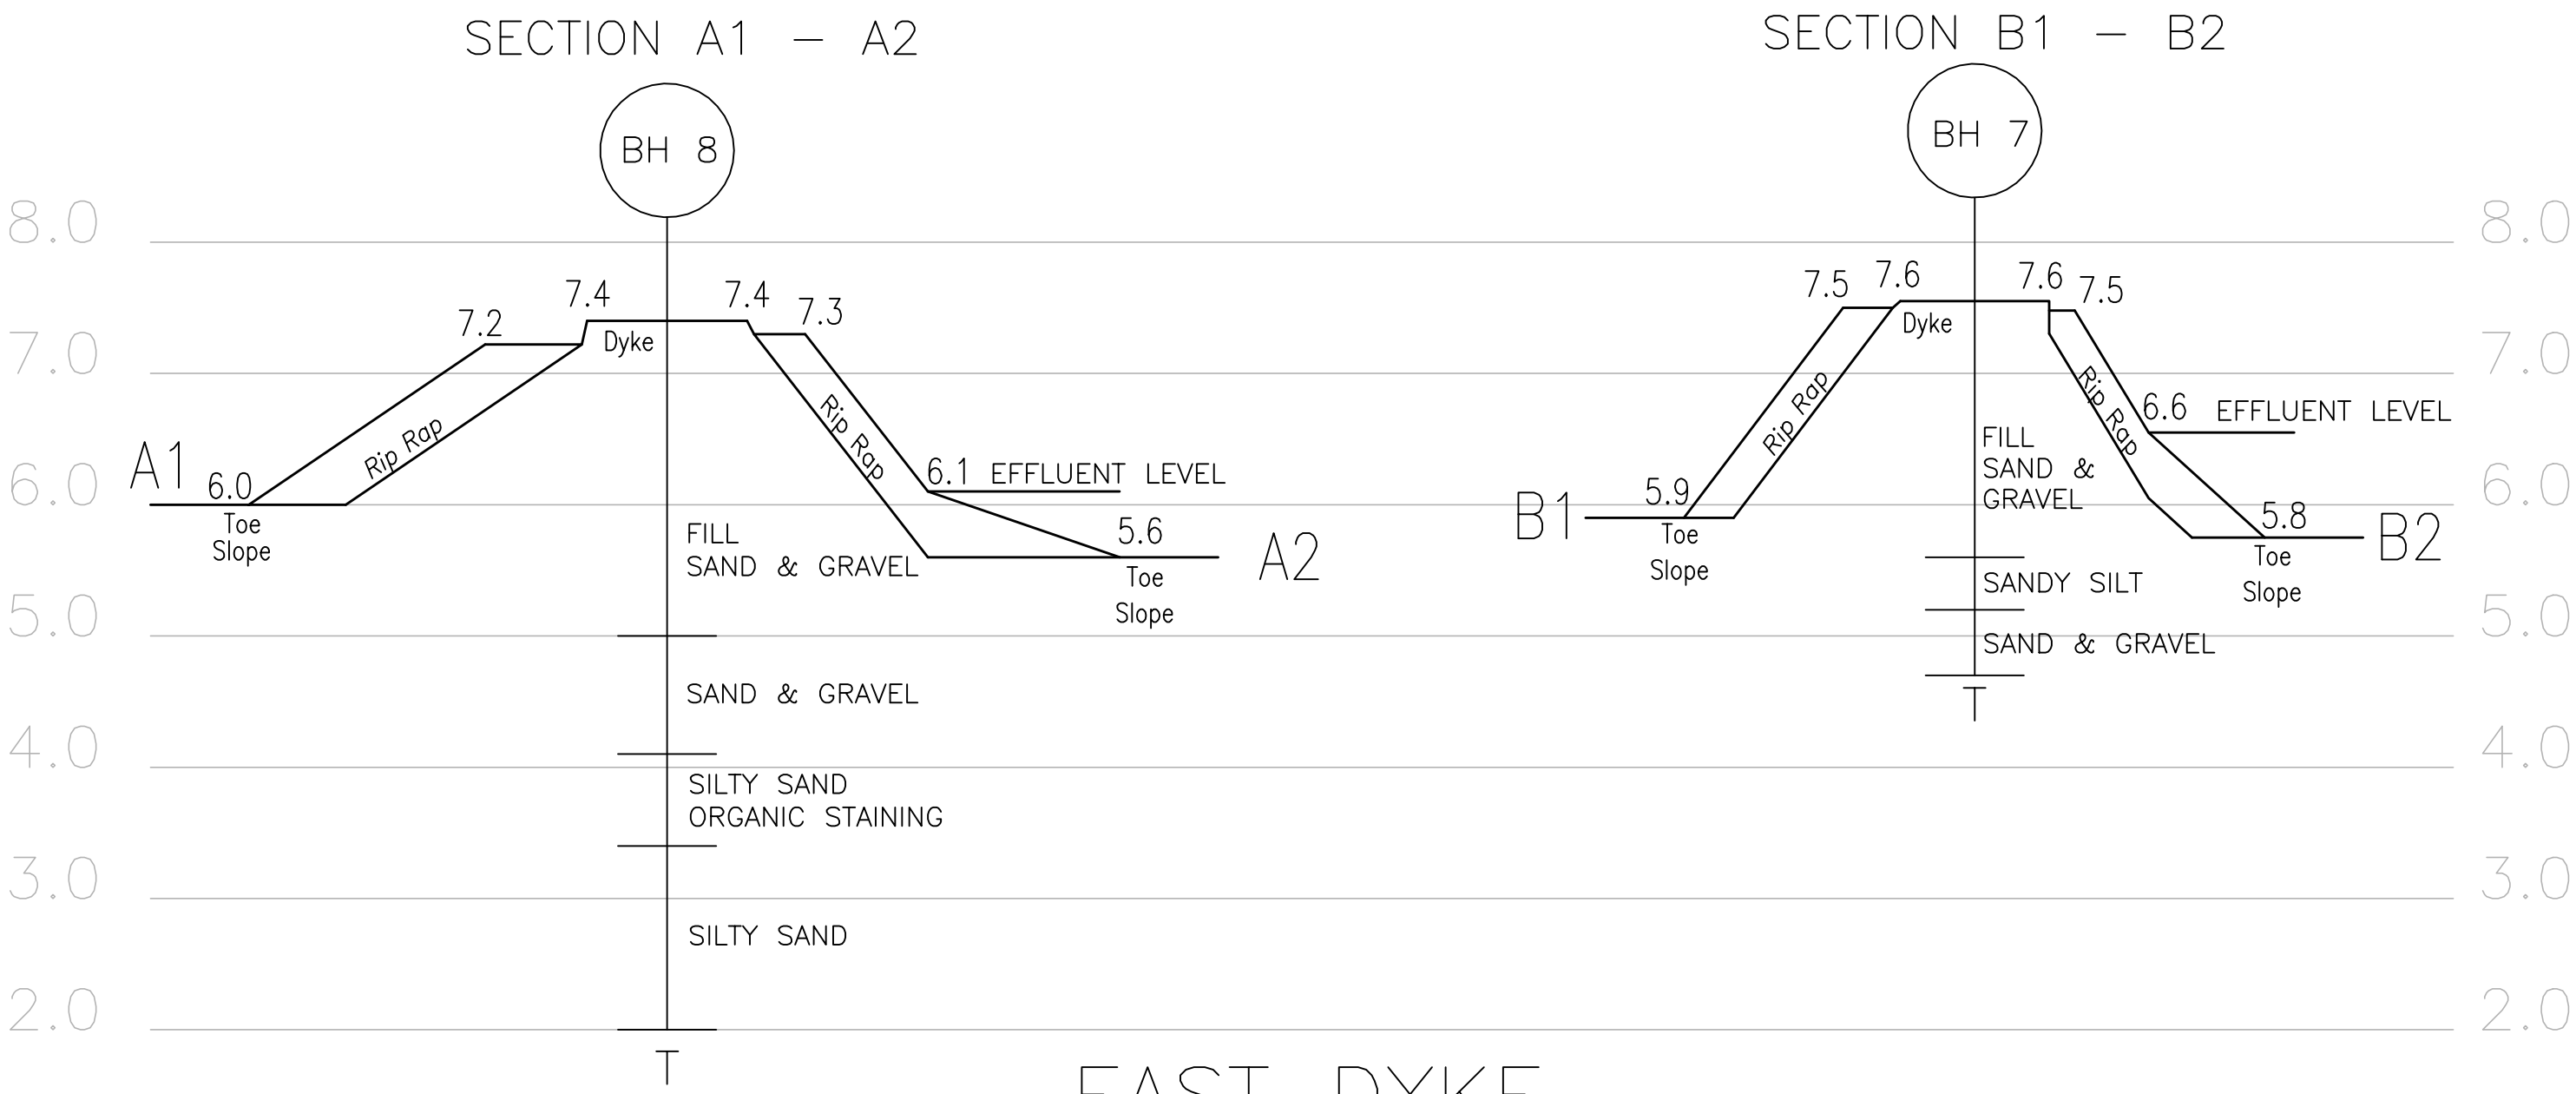

EAST DYKE

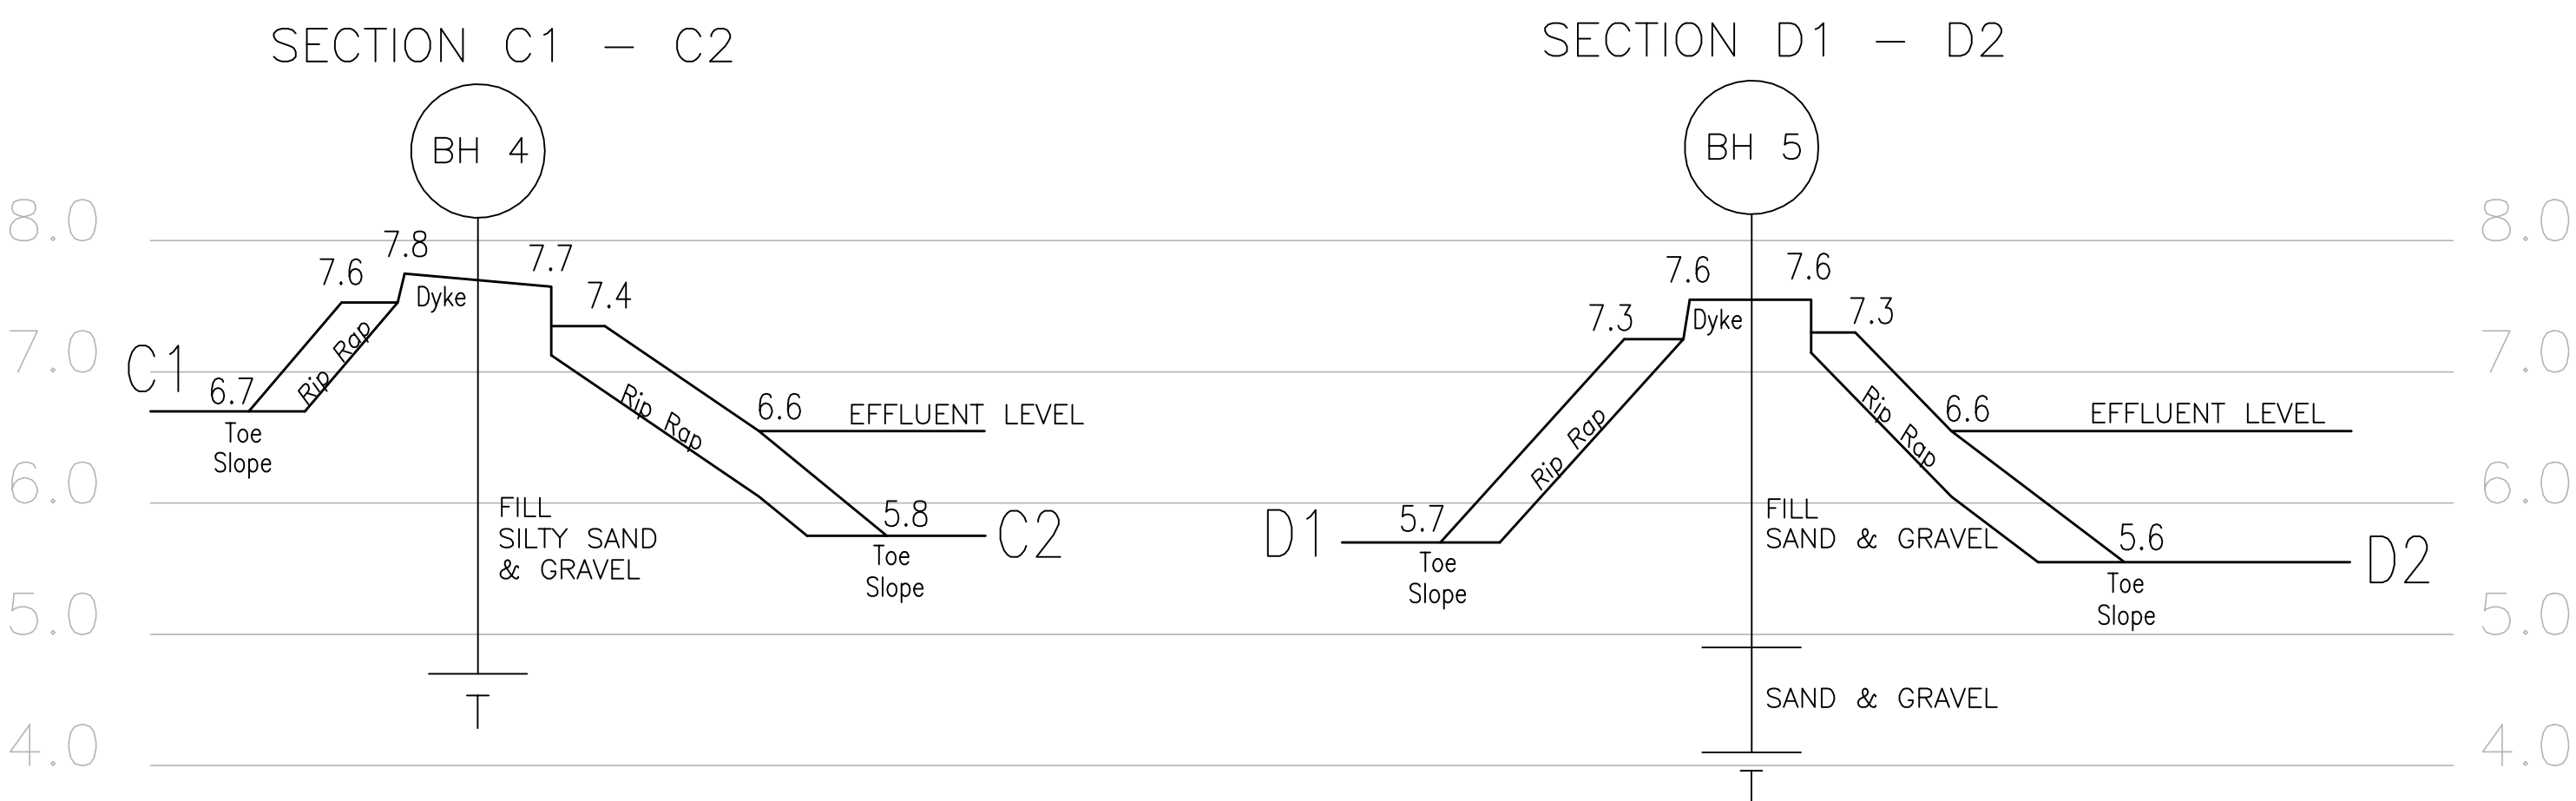

WEST DYKE

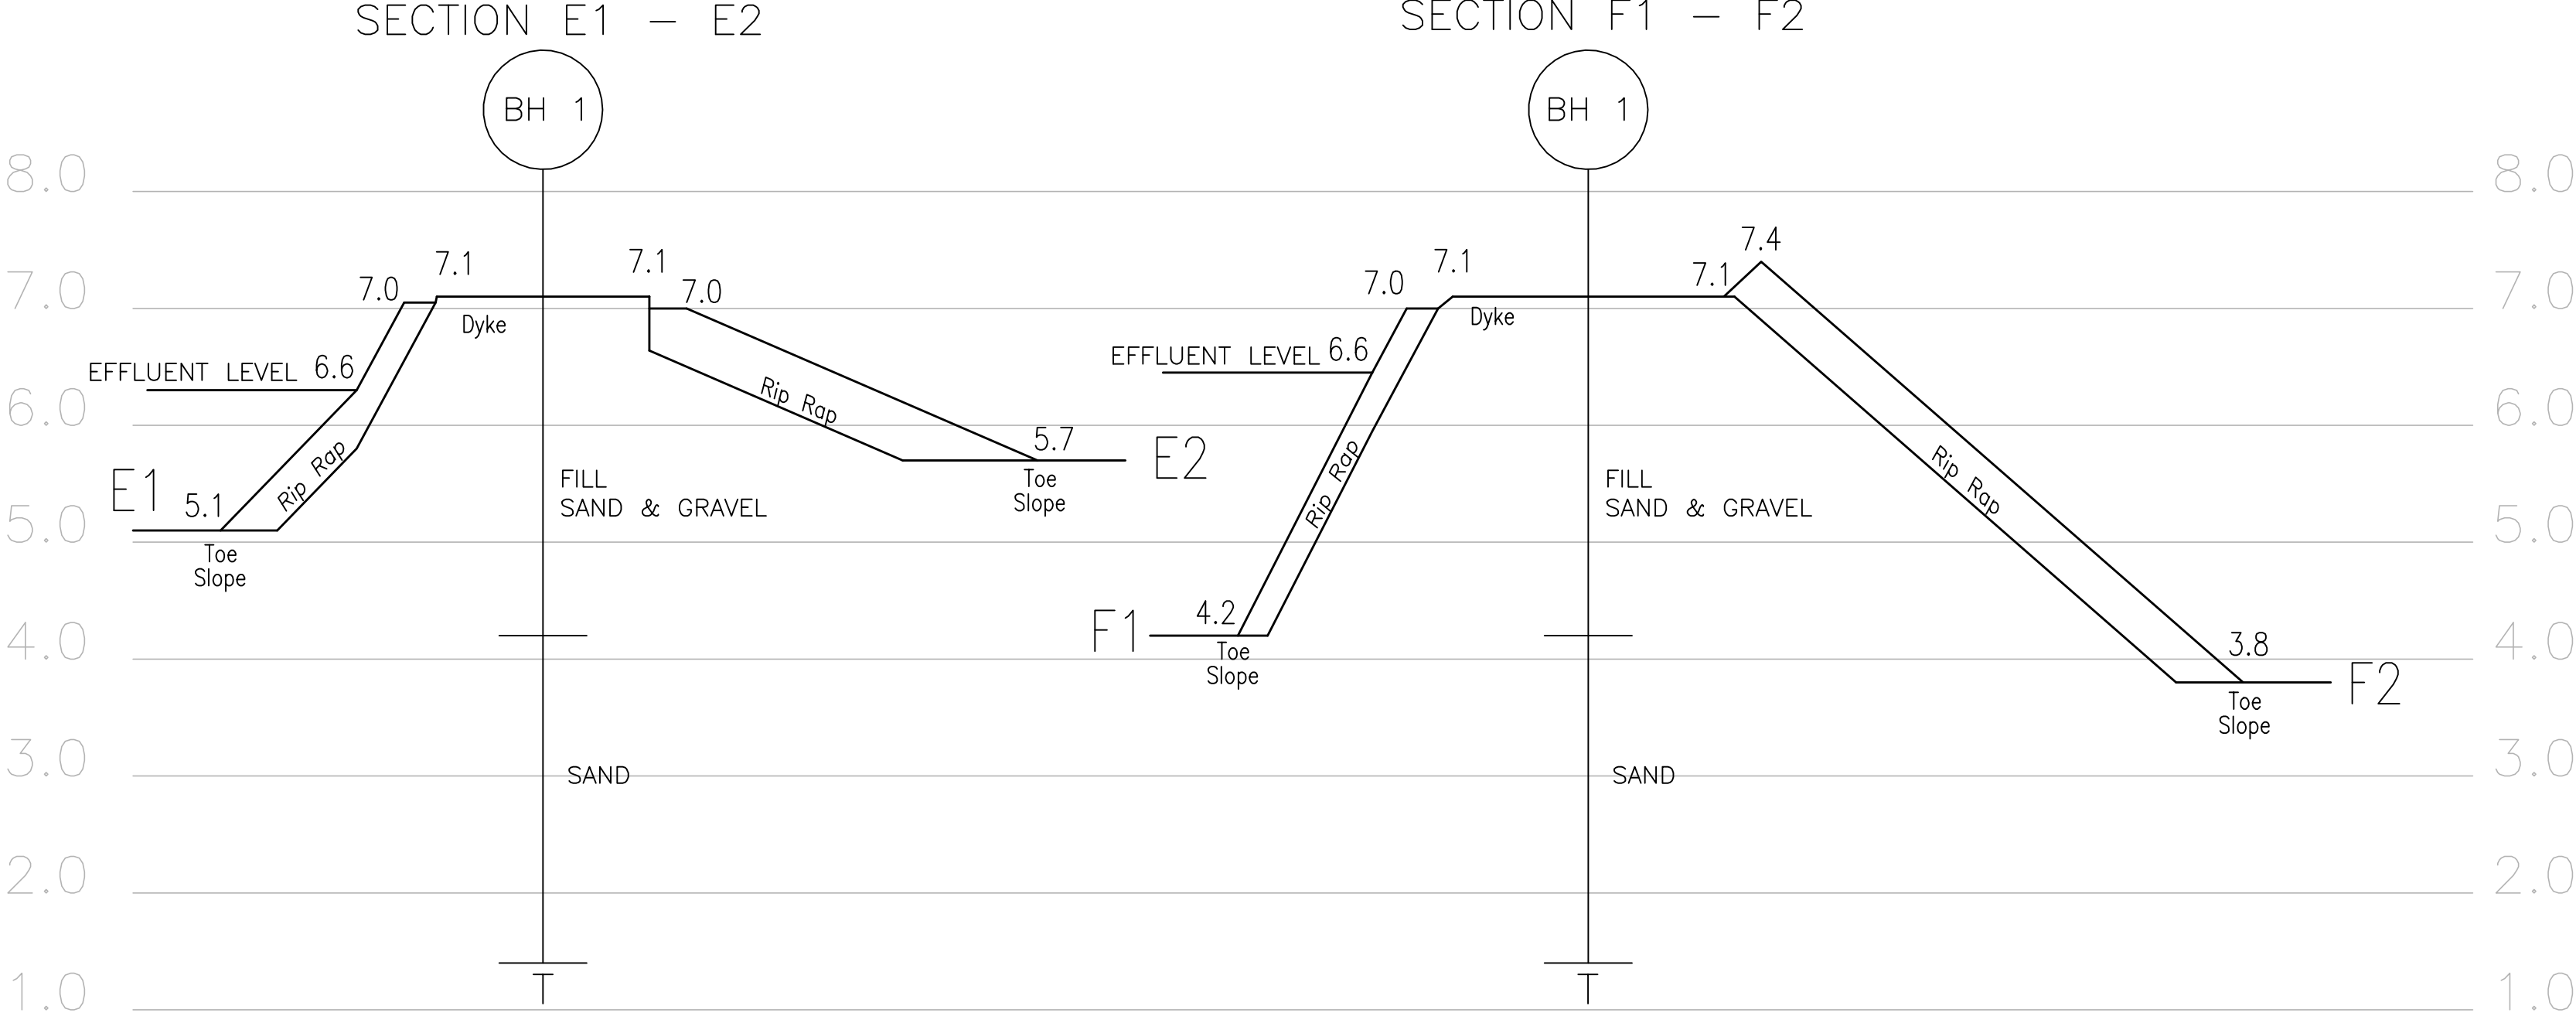

LEGEND

- BH 8 BOREHOLE LOCATION AND NUMBER
- T BOREHOLE TERMINATED

GENERAL REVISIONS		06/10/03	B.M.I.	S.A.
No.	DESCRIPTION	DATE	BY	APP'D
R E V I S I O N S				

--	--

**Trow Associates Inc.**
154 Colonnade Road South,
Ottawa, Ontario K2E 7J5
Tel: (613) 225-9940
Fax: (613) 225-7337

CLIENT
CITY OF IQALUIT

PROJECT
SLOPE STABILITY ASSESSMENT
SEWAGE LAGOON
IQALUIT, NUNAVUT

TITLE
CROSS SECTIONS
OF LAGOON BERMS

design by	S. AGGARWAL	project no.	OTGE 00016794A
drawn by	B. IRVINE	drawing no.	
checked by	S. AGGARWAL		
date	06/10/03		
scale	HORZ 1:200 VERT 1:50	revision no.	0

2