

KEY PLAN

LEGEND



PERMIT OF PRACTICE
TROW ASSOCIATES INC.

Signature *John Burden*

Date *June 14/06*

PERMIT NUMBER: P184
The Association of Professional Engineers
Geologists and Geophysicists of the NWT/NU

No.	DESCRIPTION	DATE	BY	APP'D
3	ISSUED AS CONTRACT DOCUMENTS	14/06/06	ABZ	SLB
2	ISSUED FOR TENDER	07/04/06	ABZ	SLB
1	95% SUBMISSION	28/02/06	ABZ	SLB
NO.	REVISION	DD/MN/YR	A.B.C.	A.B.C.
No.	DESCRIPTION	DATE	BY	APP'D
REVISIONS				

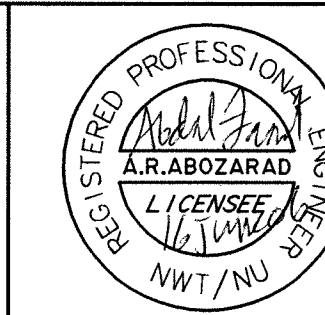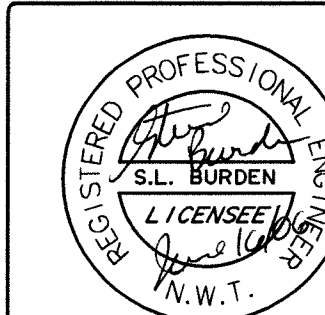

Trow Associates Inc.
154 Colonnade Road South
Nepean, Ontario (613) 225-9940
(613) 225-7337


CITY OF IQALUIT

PROJECT LAKE GERALDINE
EARTH & CONCRETE WORK
2006


TITLE BERM DETAILS

design by	A.B.Z	project no.	OTCD00017616D
drawn by	A.B.Z	drawing no.	
checked by	S.B		
date	07-01-2005		
scale	1:50		


BD2

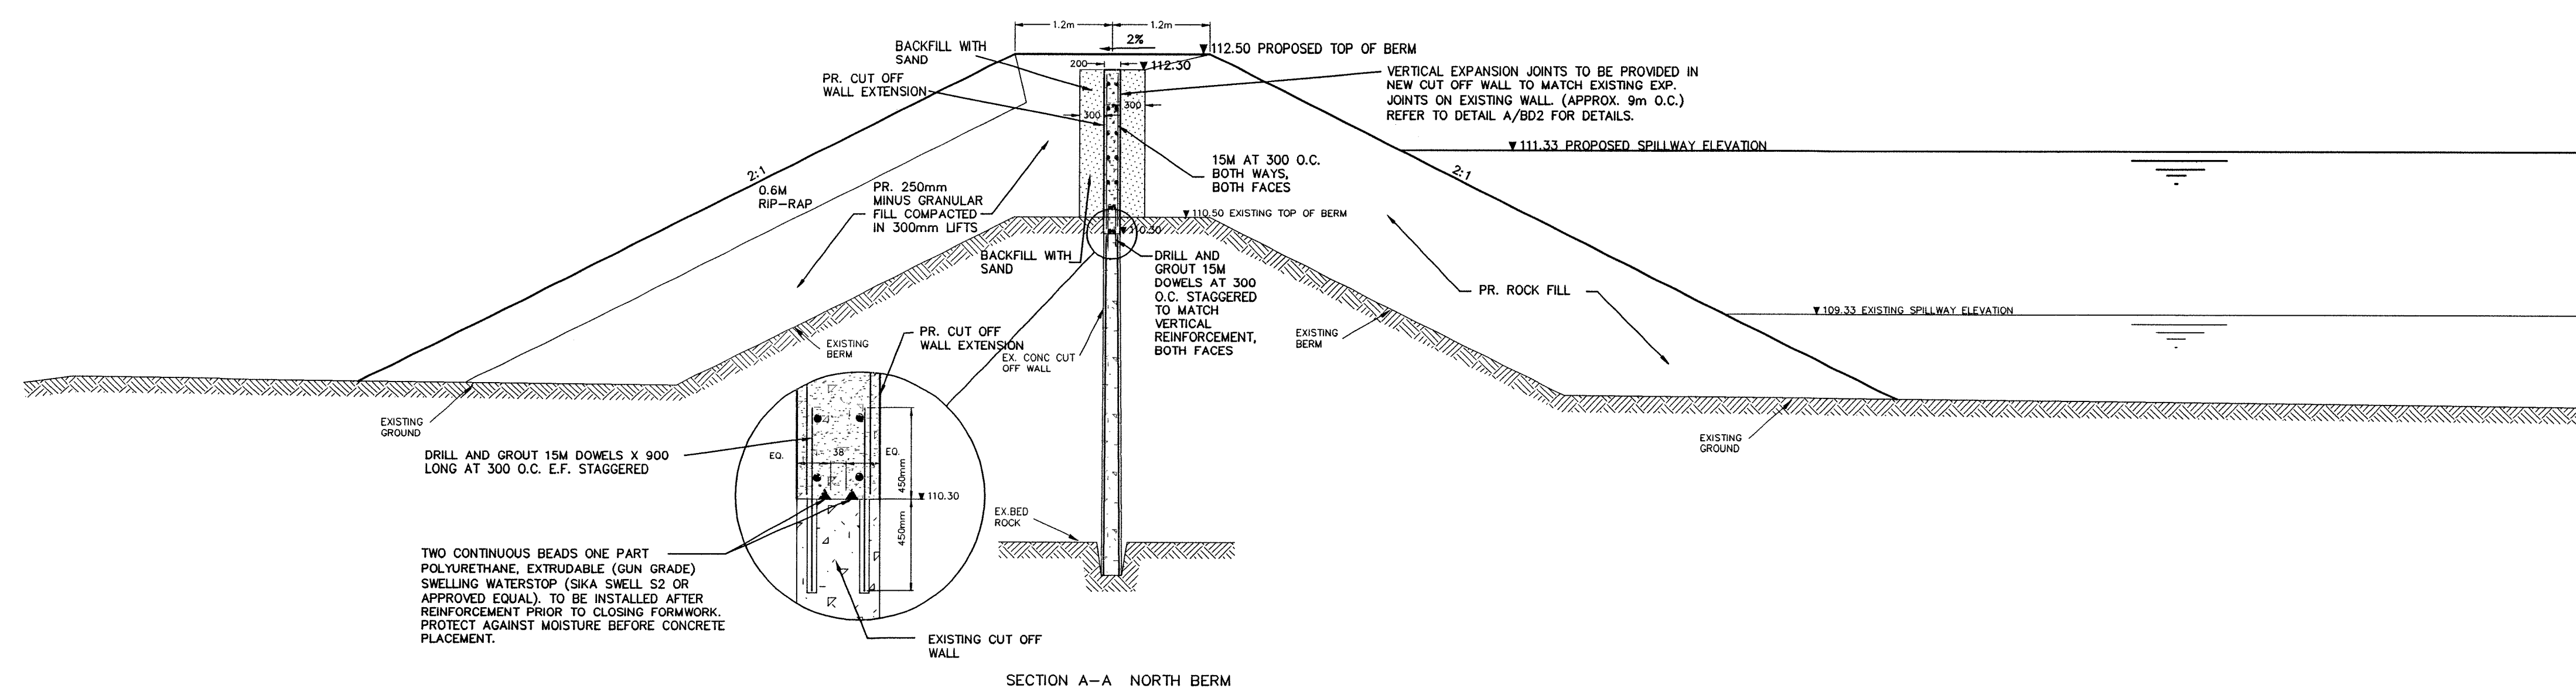


SECTION A-A NORTH BERM

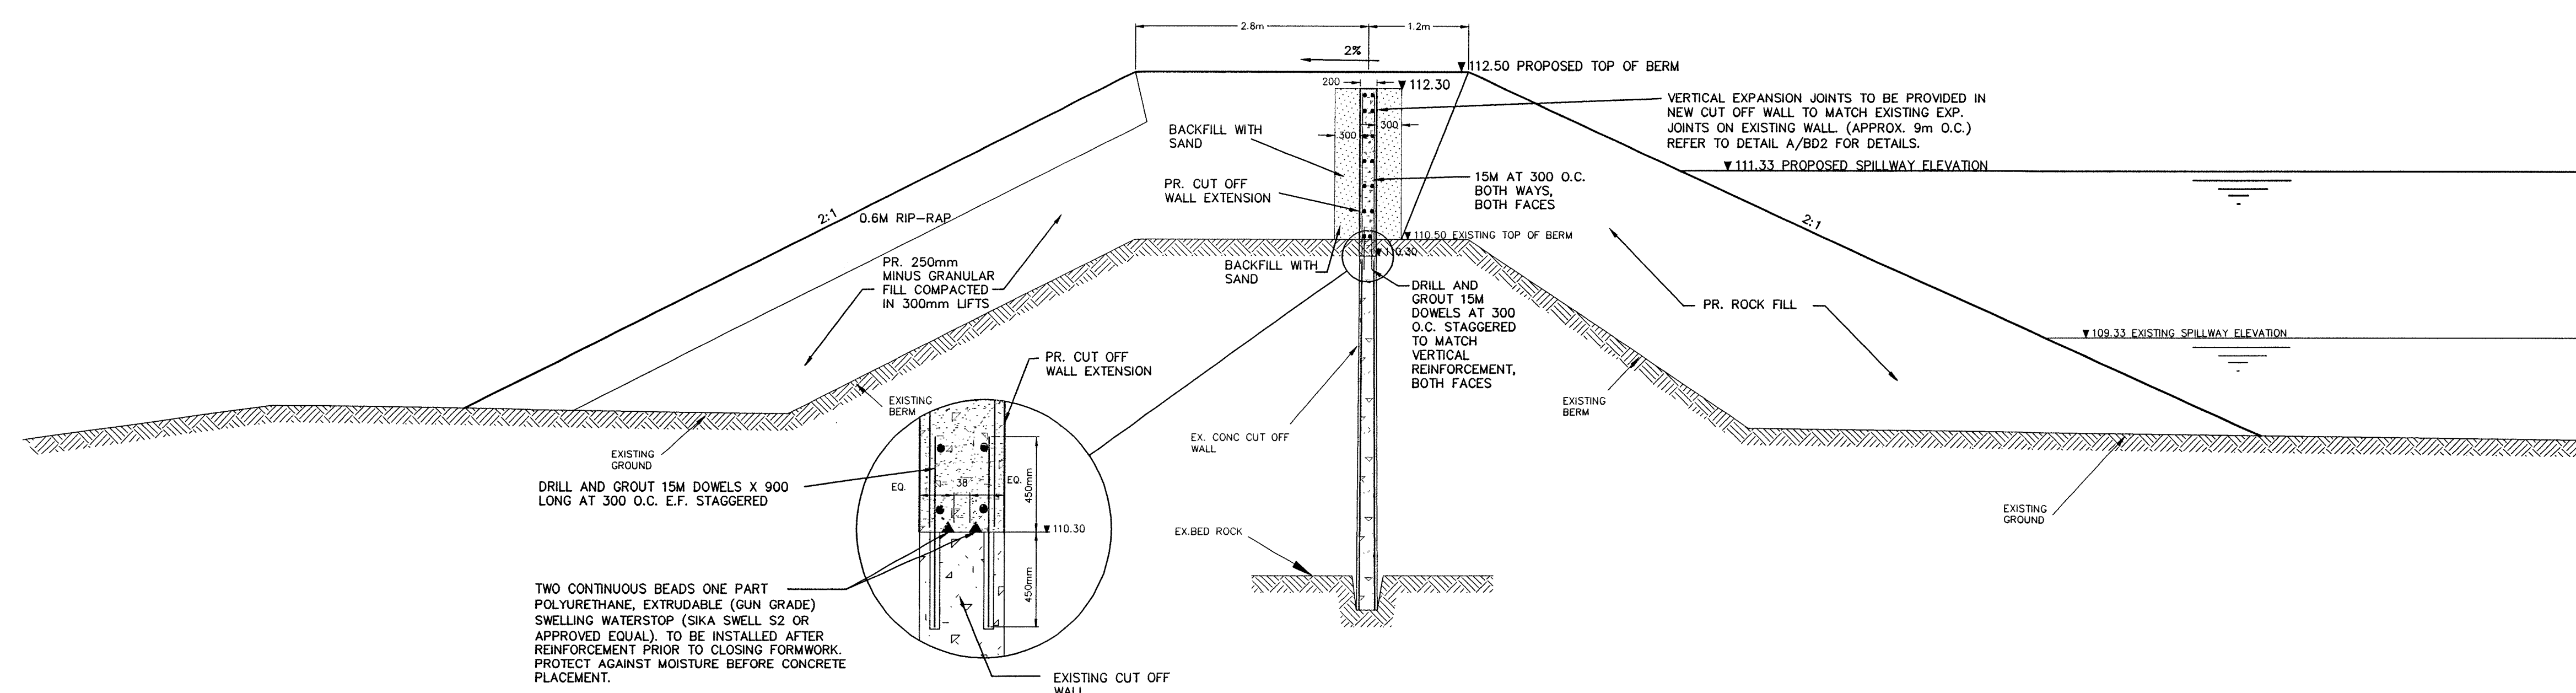

SECTION B-B CENTRAL BERM

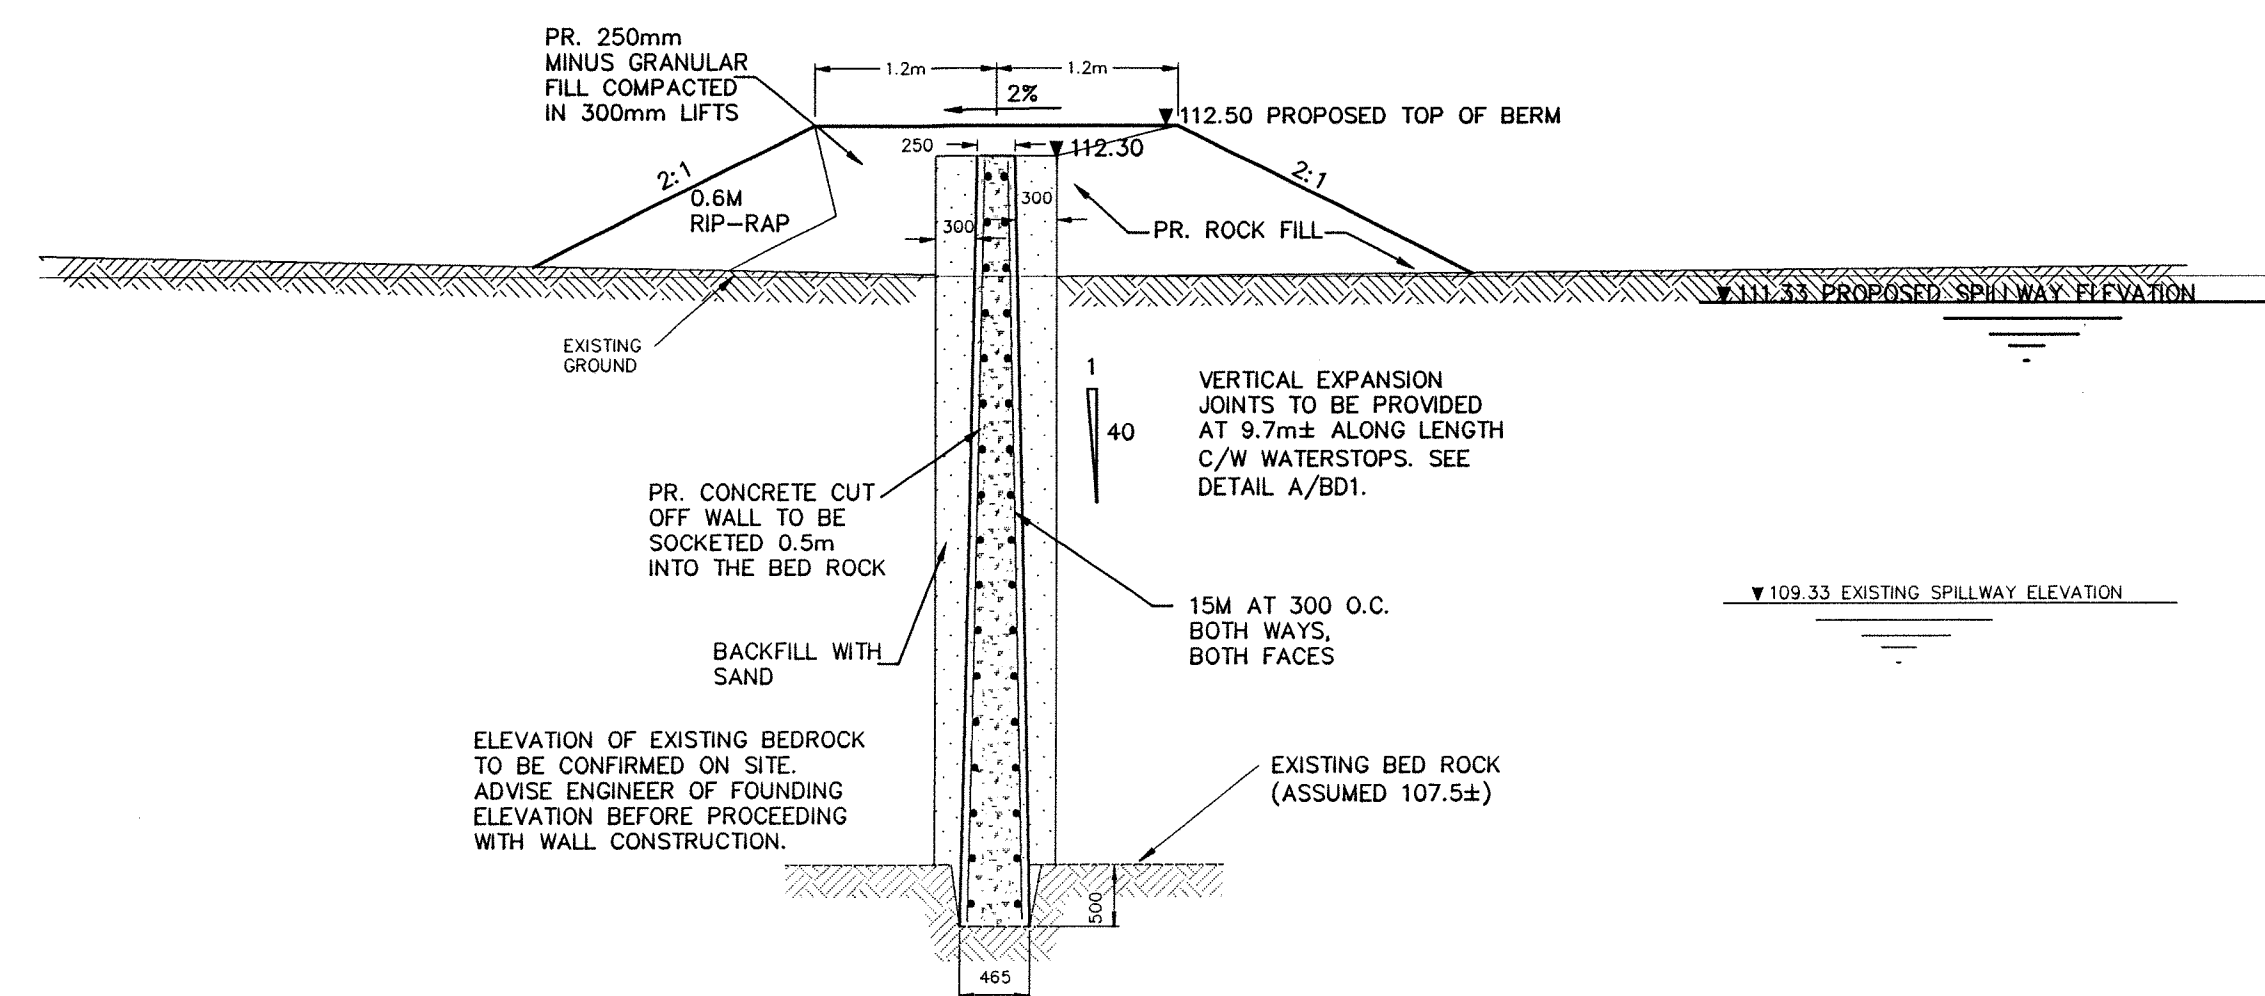

SECTION D-D SOUTH BERM

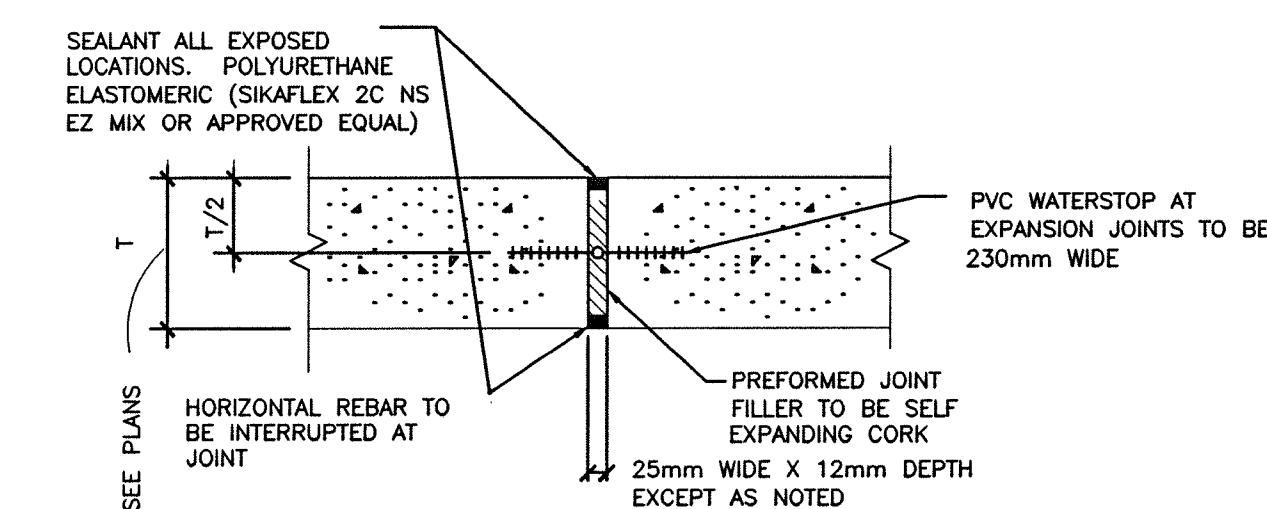VERTICAL EXPANSION
JOINT DETAIL

NTS

A
BD2