


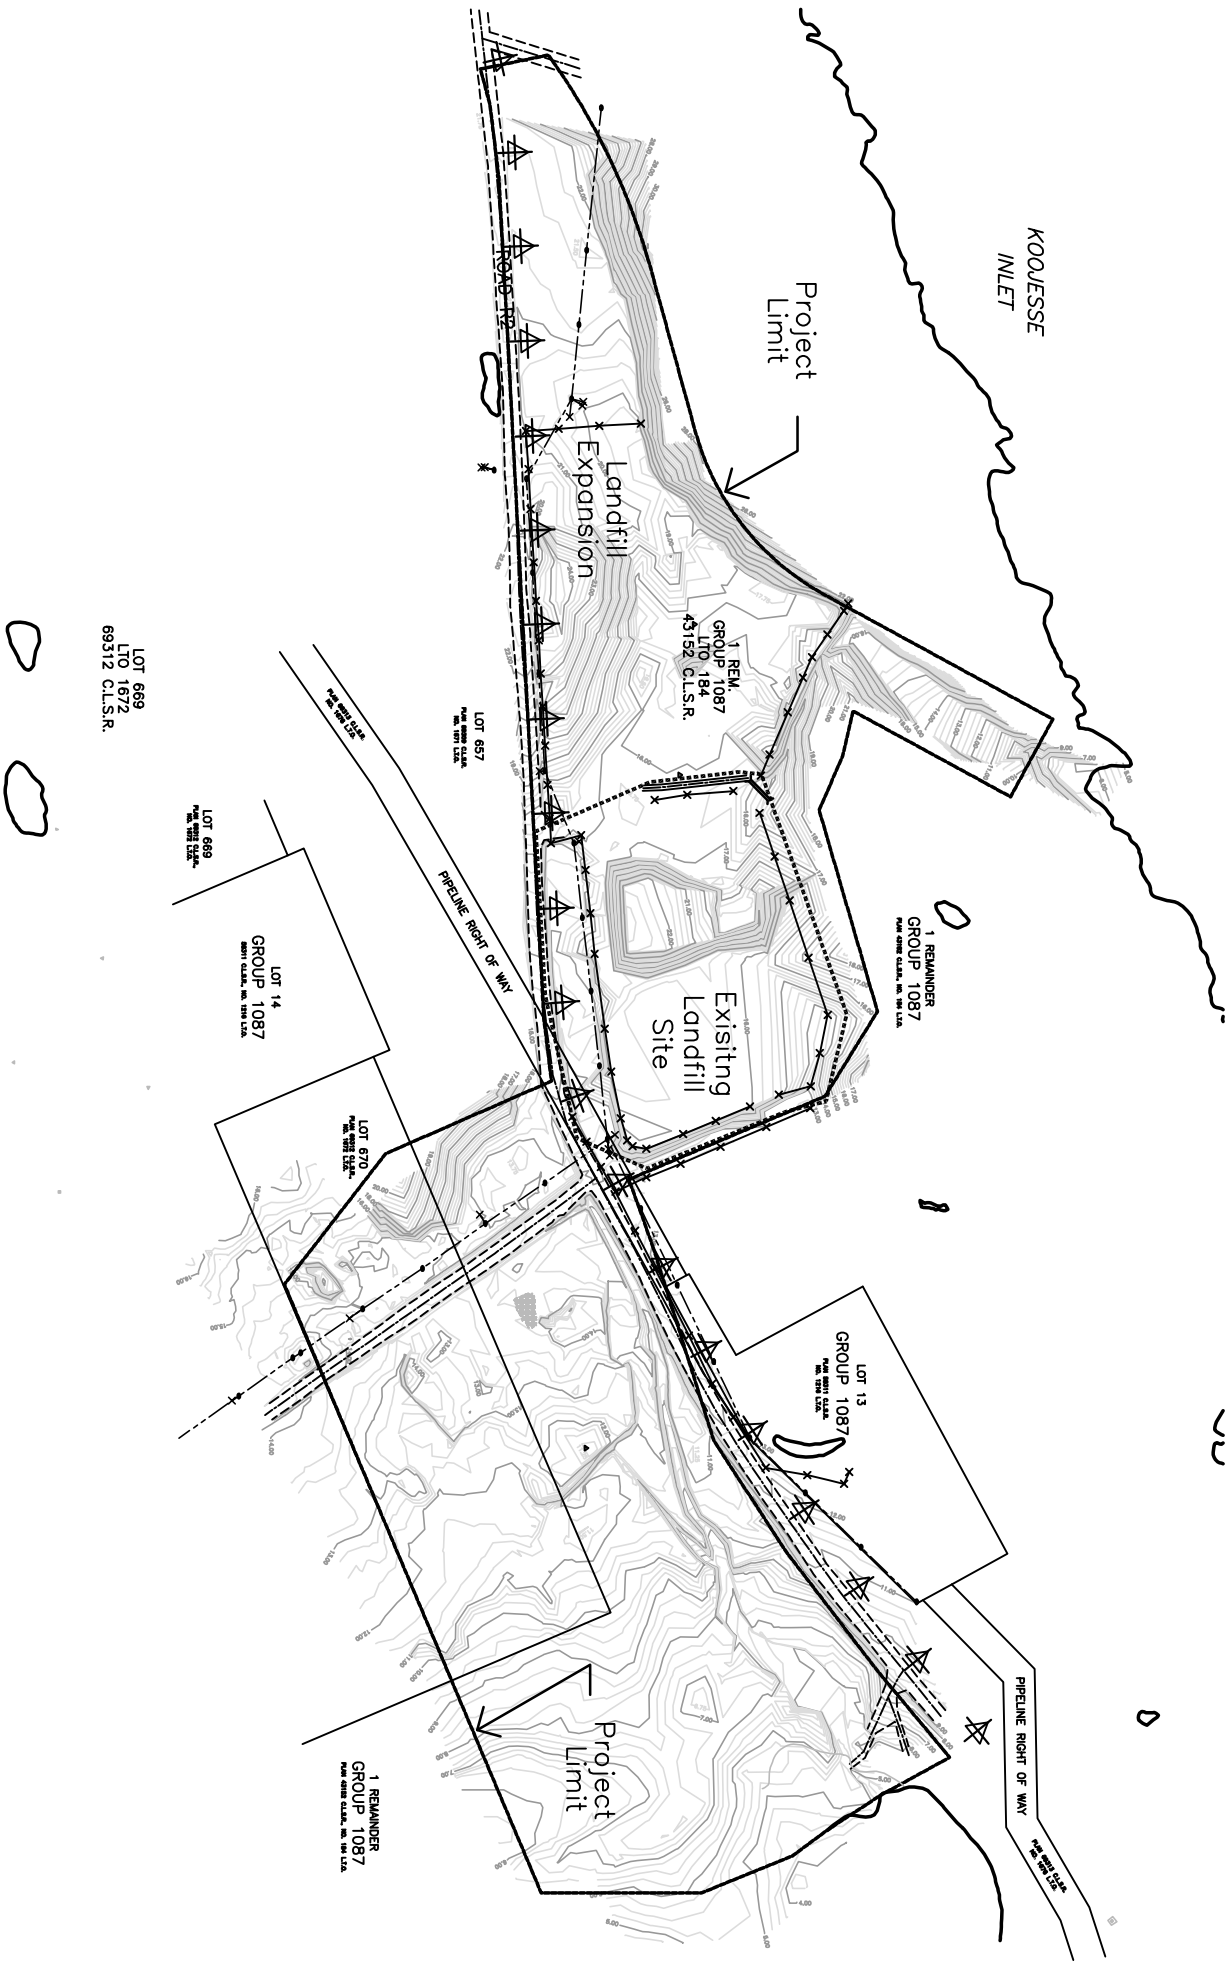

LEGEND

- PROJECT LIMIT
- OVERHEAD POWER with GUY WIRE
- SURVEY CONTROL POINT
- CONSTRUCTION CONTROL POINT
- PROPERTY LINE

Stamp



PERMIT TO PRACTICE
EARTH TECH (CANADA) INC.
Signature _____
Date _____
PERMIT NUMBER: P 006
The Association of Professional Engineers,
Geologists and Geophysicists of the NW/NT/NU

2	06/23 2006	ISSUED FOR CONSTRUCTION
1	07/24 2006	ISSUED FOR TENDER
0	06/03 2006	PRELIMINARY
No.	Date	Description
REVISIONS		

REVISIONS

Iqaluit
CITY of IQUALUIT,
Nunavut

Design MM/KRU

Drawn SB/CJD

Project Title

IQUALUIT LANDFILL
IMPROVEMENTS--2006

Drawing Title

SITE
PLAN

Scale: 1:2000	Date
Project No. 93107	06.14.06
Drawing No. C01	Revision 2