


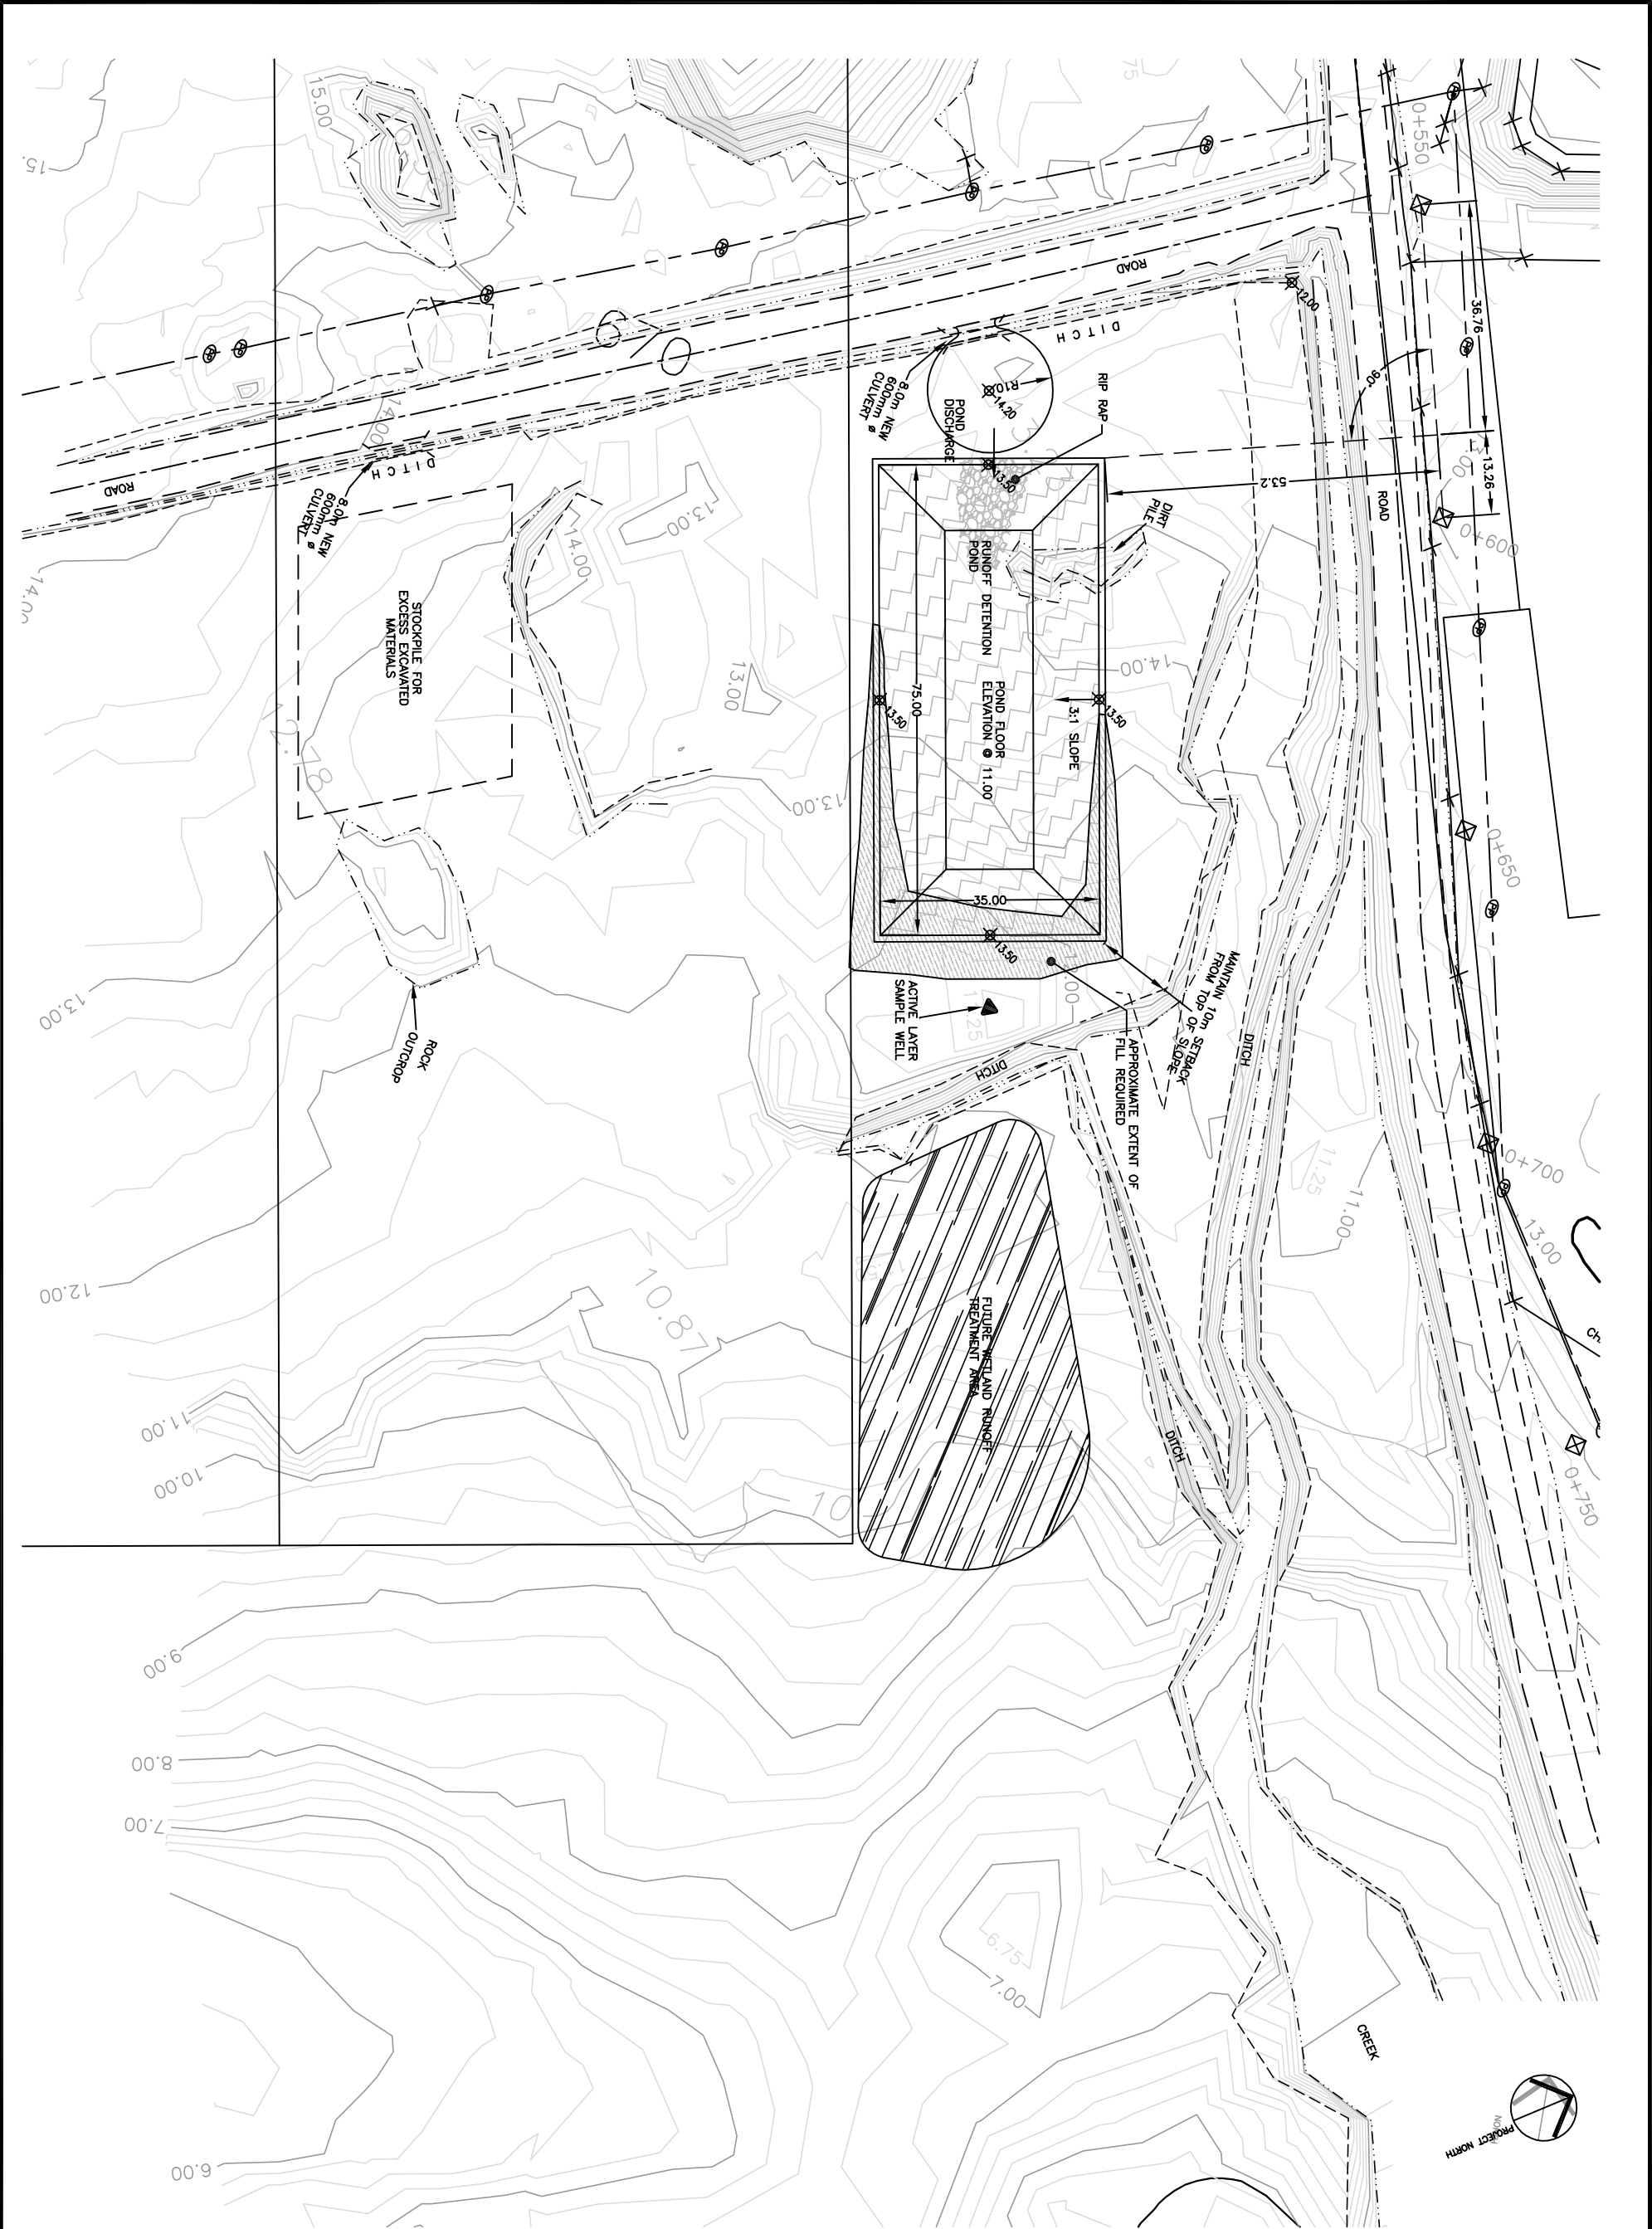

- LEGEND**
- PROPOSED OFF-SITE DRAINAGE
 - PROPOSED ON-SITE DRAINAGE
 - PROPOSED CULVERT
 - EXISTING CULVERT
 - OVER HEAD POWER LINE
 - SHACK
 - PROJECT LIMIT
 - CONSTRUCTION CONTROL POINT



PERMIT TO PRACTICE
EARTH TECH (CANADA) INC.
Signature -----
Do Not Write
PERMIT NUMBER: P 006
The Association of Professional Engineers
Geologists and Geophysicists of the NWT/MN

No.	Date	Description
2	08/23/2006	ISSUED FOR CONSTRUCTION
1	07/24/2006	ISSUED FOR TENDER
0	06/06/2006	PRELIMINARY

Iqaluit
CITY of IQALUIT,
Nunavut

Design MM/KRU
Drawn SB/CJD/RR
Project Title
IQALUIT LANDFILL IMPROVEMENTS-2006

EAST EXPANSION IMPROVEMENTS

Scale: 1:500
Project No. 93107
Drawing No. C04
Date 07/19/06
Revision 2