

98 017 sci

MUNICIPALITY OF IQALUIT, N.W.T.

1999

WASTE WATER RECLAMATION FACILITY

PROJECT 0199


NUNAVUT WATER BOARD
MAR 12 1999
PUBLIC REGISTRY

HILL
MURRAY
&
ASSOCIATES INC



ENVIRONMENTAL
SYSTEMS ENGINEERS


NOTES	SEAL	NO.	REVISION	BY	ENG	DATE	HILL MURRAY & ASSOCIATES INC  DESIGNED: OCT CHECKED: DATE: 14/098 SCALE: NONE FILE: 3000-04-0199	Hill, Murray, & Associates, Inc. Suite #202 - 780 Tonnine Ave., Victoria B.C. V8X 3V4 Telephone 380-3900 Facsimile (604)386-3643 MUNICIPALITY OF IQALUIT, N.W.T. WASTE WATER RECLAMATION FACILITY PROJECT TITLE	REV P
-------	------	-----	----------	----	-----	------	---	---	----------

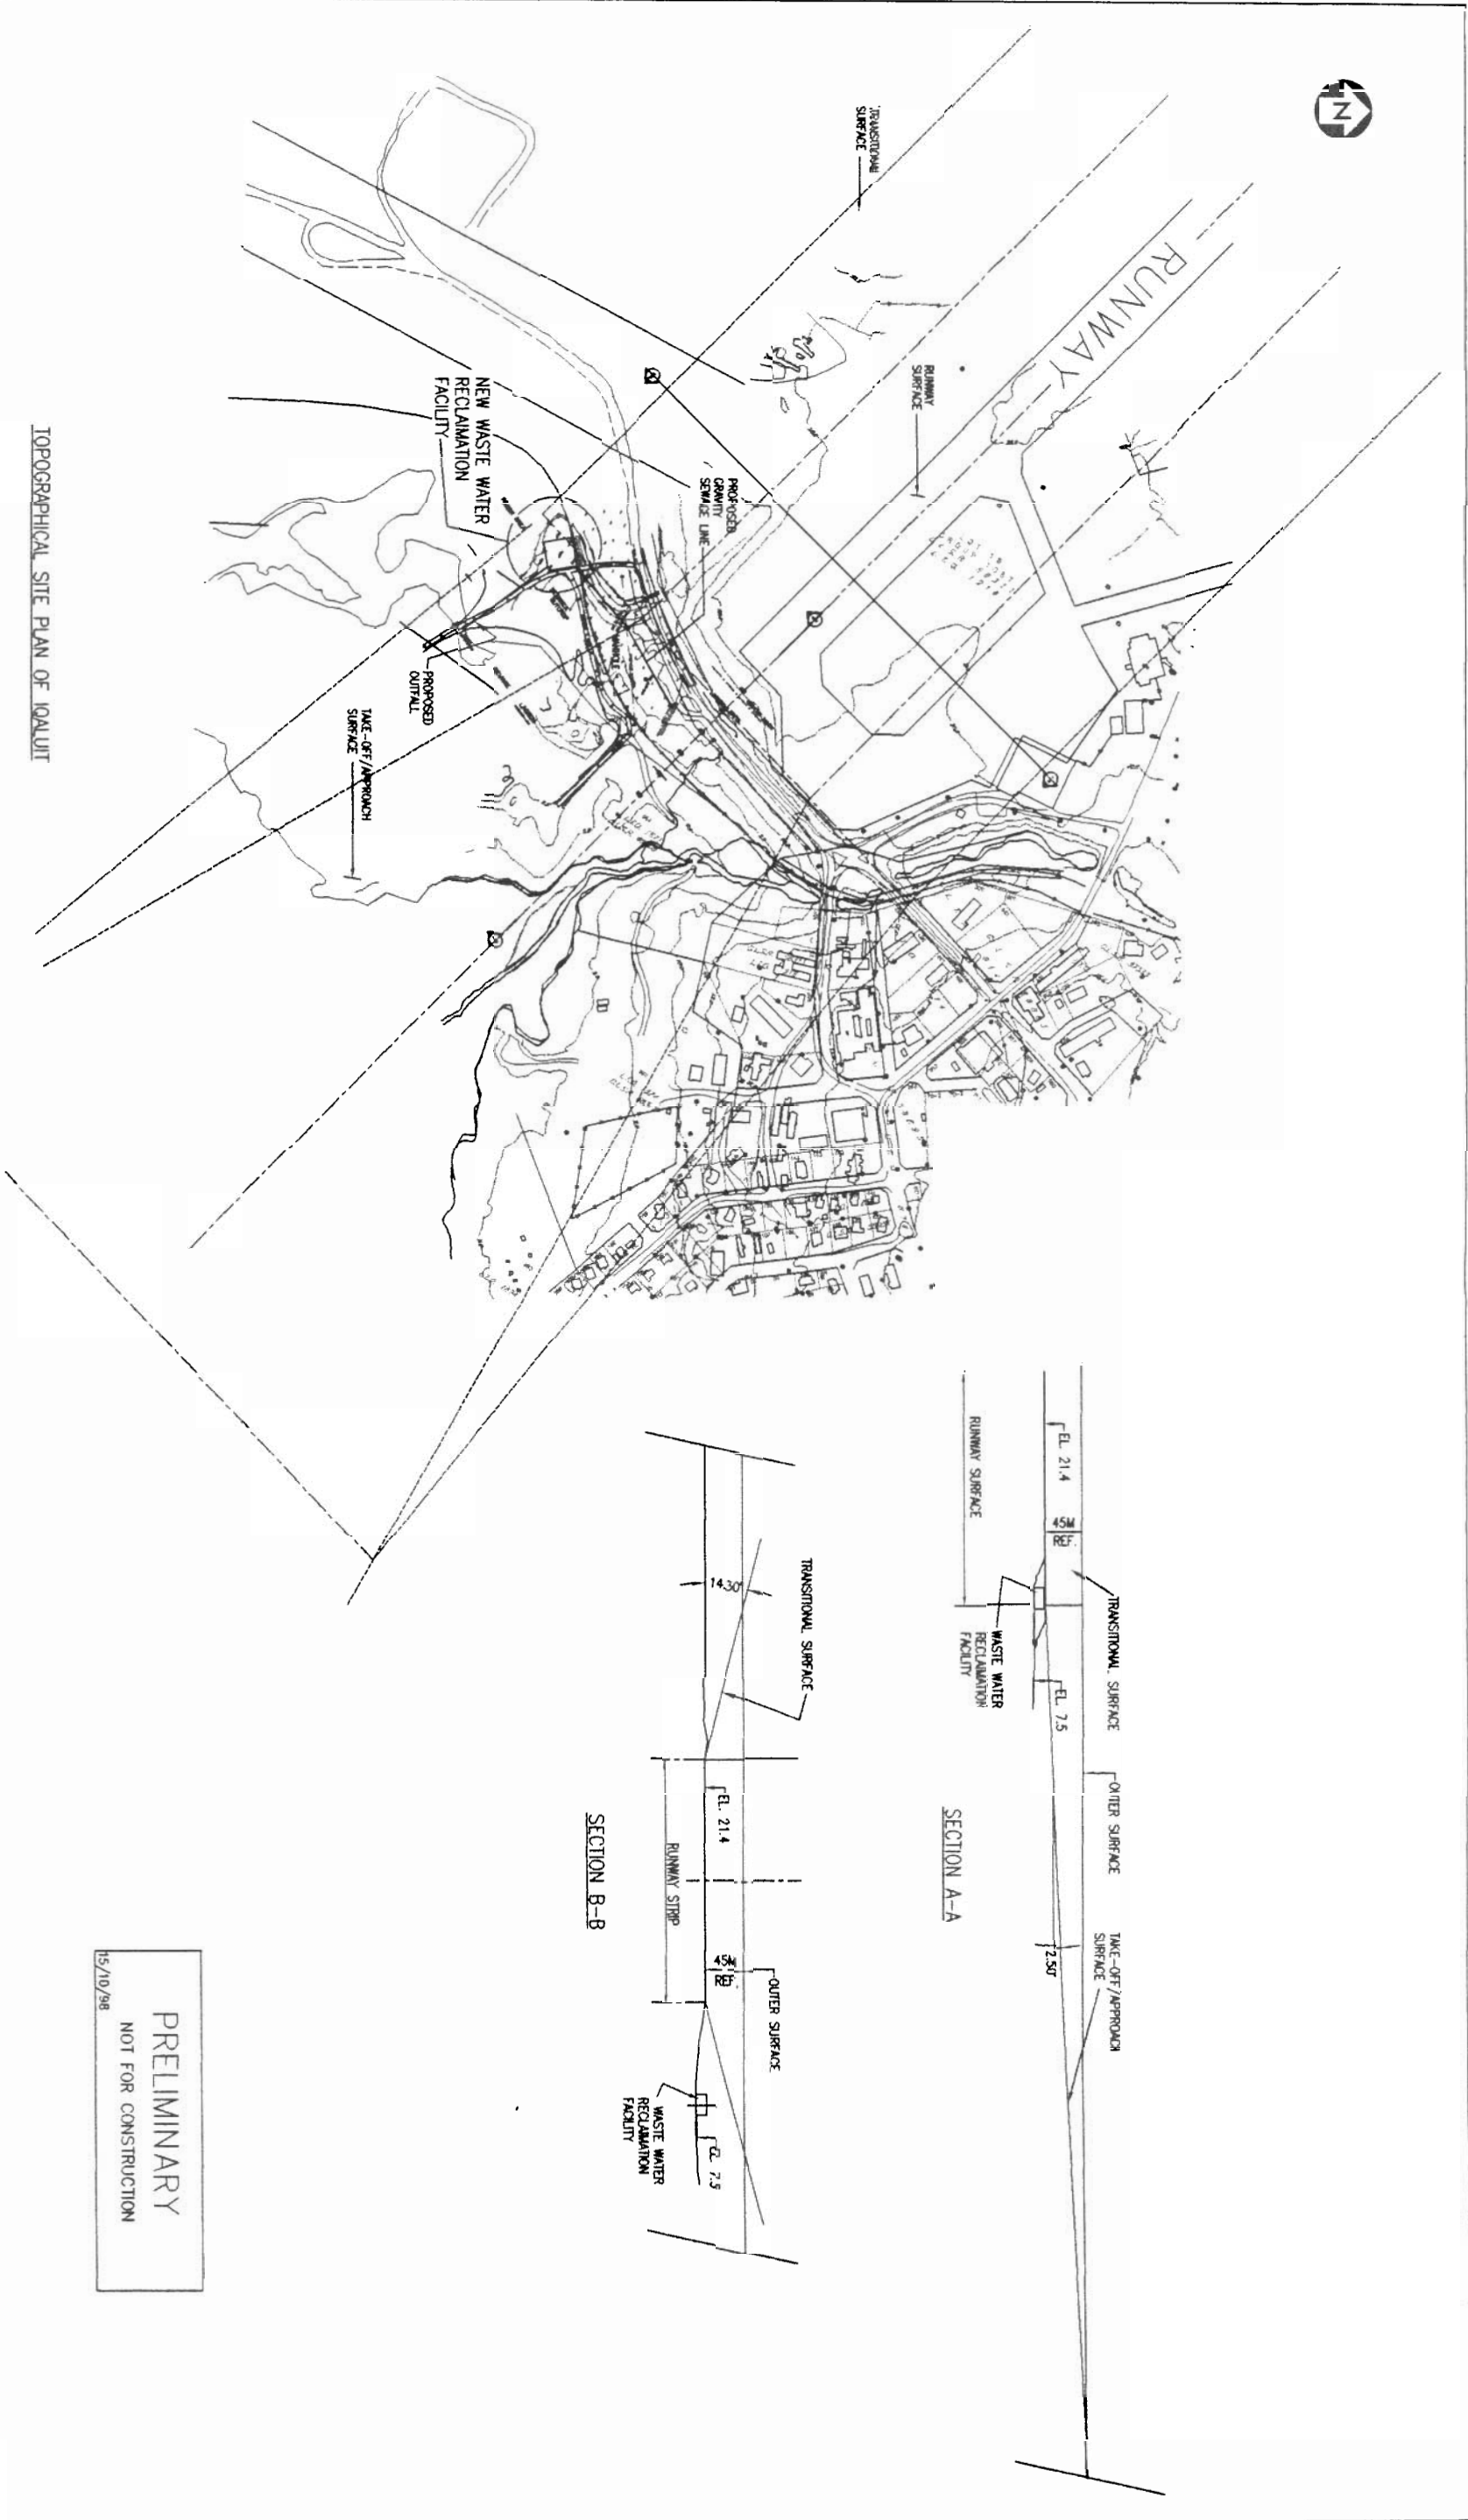

TOPOGRAPHICAL SITE PLAN OF IQALUIT

PRELIMINARY
NOT FOR CONSTRUCTION
15/10/98

NOTES		SEAL		NO.		ISSUED FOR REVIEW		REVISION		BY		ENG		DATE		HILL MURRAY ASSOCIATES INC. CIVIL ENGINEERING 1100 TOWN CENTRE DRIVE, SUITE 100, WILLOW PARK, ONTARIO M2H 3B8		DESIGNED: APPROVED:		DRAWN: OCT DATE: 06/10/98		CHECKED: DATE:		SCALE: NONE		FILE: 3000430199		Hill, Murray, & Associates, Inc. 5400 #202 - 780 TOWN CENTRE AVE., VICTORIA B.C. V8X 3V4 Telephone: 388-3800 Facsimile: (604) 388-3843 MUNICIPALITY OF IQALUIT, N.W.T. WASTE WATER RECLAMATION FACILITY SITE ARRANGEMENT		D-0199-G001		P	
-------	--	------	--	-----	--	-------------------	--	----------	--	----	--	-----	--	------	--	---	--	---------------------	--	---------------------------	--	----------------	--	-------------	--	------------------	--	--	--	-------------	--	---	--

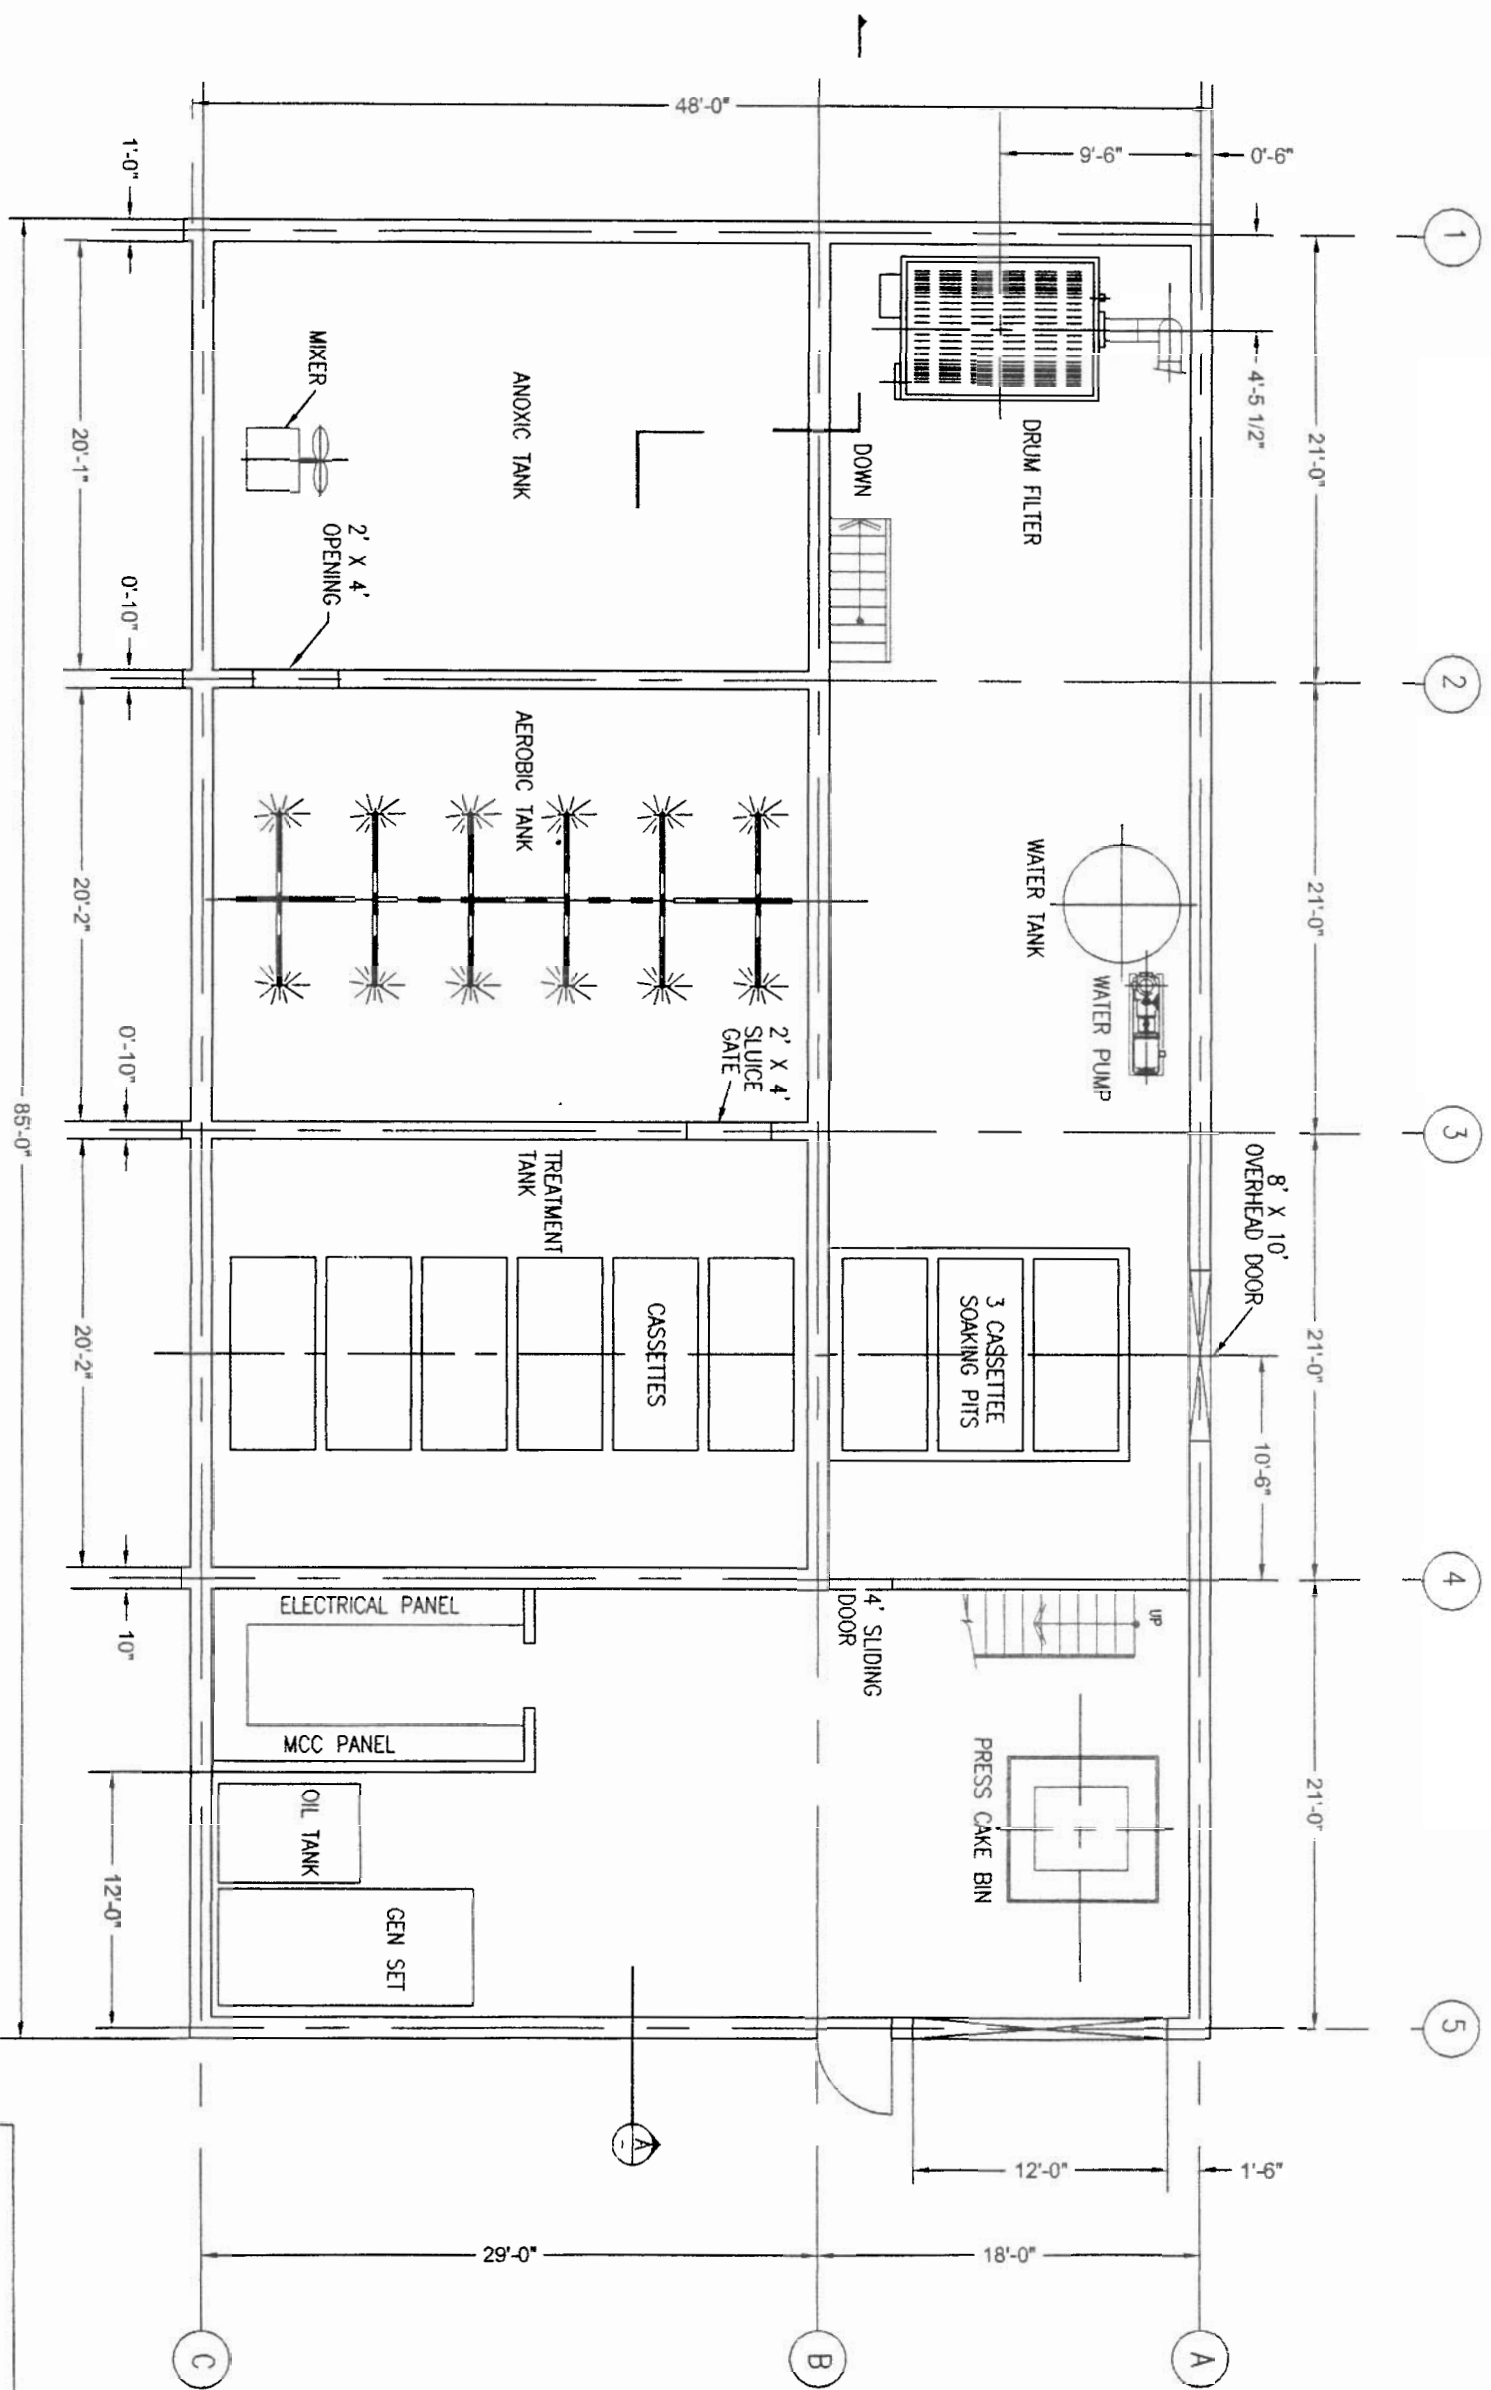

PLAN-GROUND FLOOR

PRELIMINARY
NOT FOR CONSTRUCTION

NOTES

SEAL

NO.

ISSUED FOR REVIEW

REVISION

OCT

RM

14/10/98

DATE

BY

ENG

DATE

HILL, MURRAY & ASSOCIATES INC.

30000/130188

DESIGNED: APPROVED:

DATE: 14/10/98

CHECKED: DATE:

SCALE: 1/4" = 1'-0"

FILE: 30000/130188

Hill, Murray, & Associates, Inc.

30000/130188


Municipality of Iqaluit, N.W.T.

Waste Water Reclamation Facility

G.A.-PLAN GROUND FLOOR

REV

P

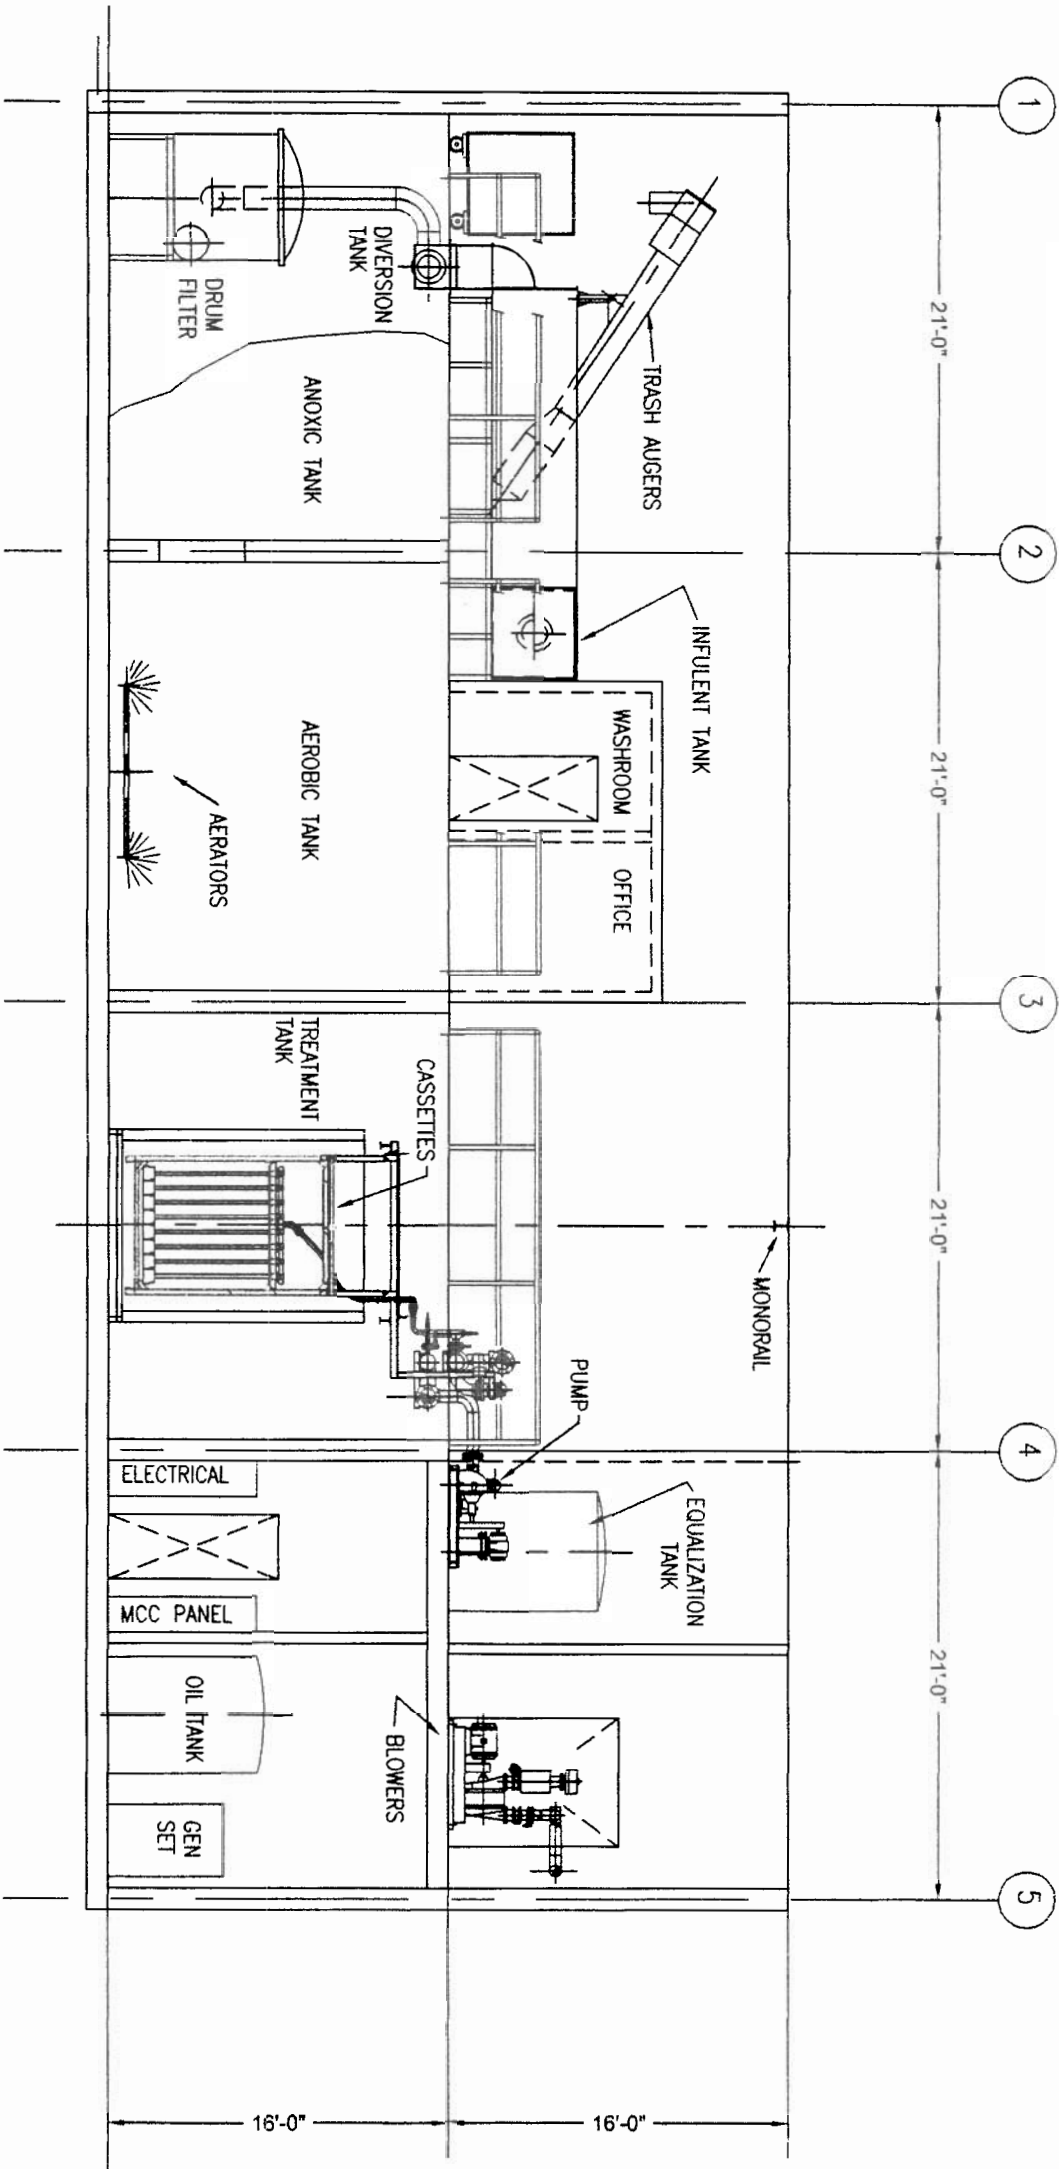

SECTION A-A LOOKING WEST

PRELIMINARY
NOT FOR CONSTRUCTION
15/10/98

Hill, Murray, & Associates, Inc.

3415 West 7th Street, Suite 200, Vancouver, B.C. V6K 3V4 Telephone: 386-3800 Facsimile: (604) 266-3843

Municipality of Iqaluit, N.W.T.
Waste Water Reclamation Facility
Section A-A Looking West

NOTES

SEAL

NO.

REVISION

BY

ENG.


DATE

FILE: 30000043-0190

D-0199-G005

REV

P

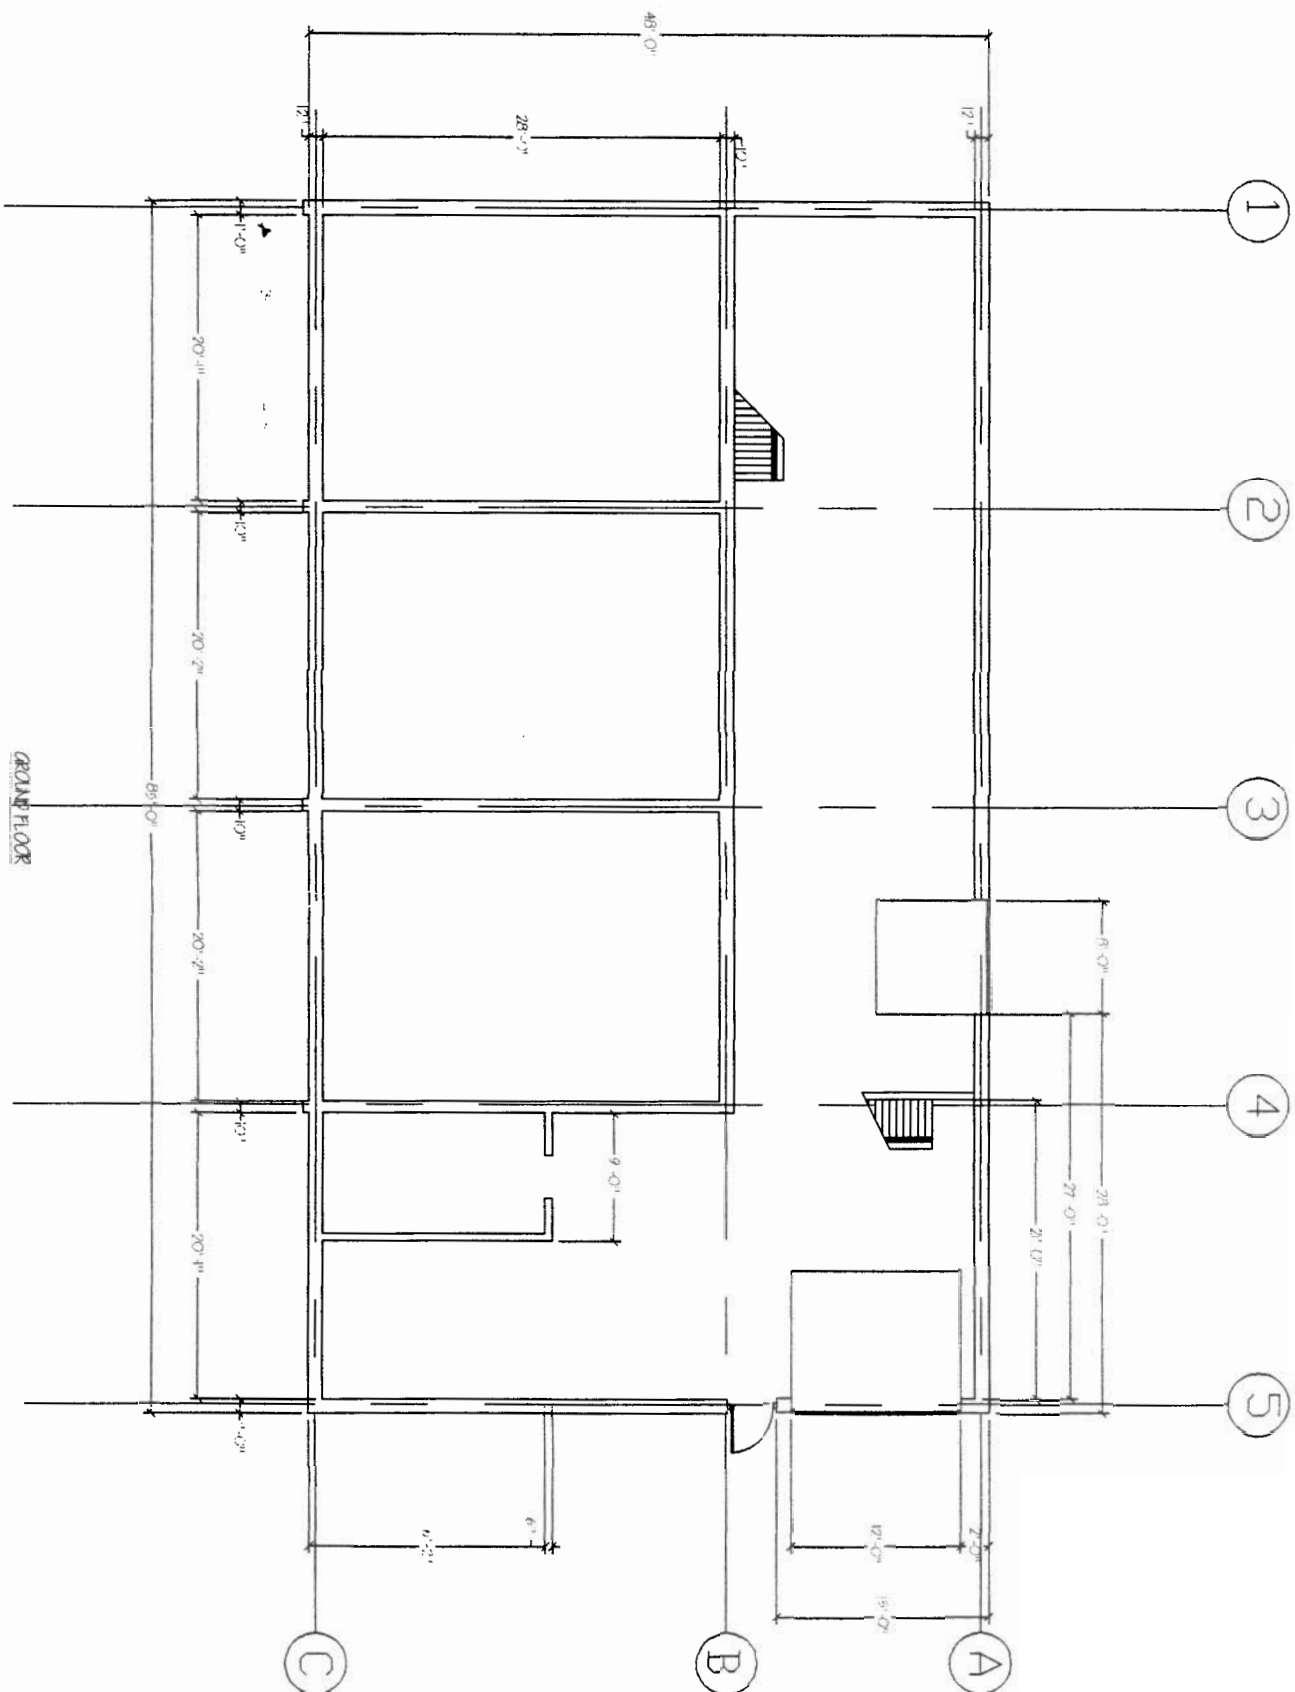

GROUND FLOOR
SCALE: 1/8" = 1'-0"

PRELIMINARY
NOT FOR CONSTRUCTION
15/10/98

Hill, Murray, & Associates, Inc.

2000 2002 - 7800 Tenth Ave., Victoria B.C. V8X 3W4 Telephone 250-580-2800 Facsimile (604) 388-3943

DESIGNED:	APPROVED:	MUNICIPALITY OF ICALUIT, N.W.T.
DRAWN: BP	DATE: 14/10/98	WASTE WATER RECLAMATION FACILITY
CHECKED:	DATE:	ARCH.-GROUND FLOOR
SCALE: 1/8"		
FILE: 98000430198		

D-0199-A001

P

NOTES

SEAL

P
ISSUED FOR REVISION

REVISION


BY
ENG
DATE



ELECTRICAL SPECIFICATION

1. GENERAL CONDITIONS

- a) This Electrical Specification is intended to be part of the General Contract Specification.
- b) The Design Professional and/or the General Contractor are requested to make it so.
- c) This contract shall include the supply, erection and complete installation of all necessary materials except where noted to the contrary. All materials shall be new and as specified. All material shall have CSA or UL/C approval.
- d) The Contractor shall wire to, connect and test run all electrical equipment indicated on the drawings. Plans show approximate location of air outlets which in general shall be centred or spaced as applicable. The Contractor shall refer to the contract set of drawings and check for any variations from the electrical plans. He shall locate equipment with due regard to cabinet work and mechanical equipment, he shall cooperate fully with Heating and Plumbing Contractors to confirm locations and avoid conflict. The Owner reserves the right to order changes in locations to meet the exigencies of construction. No extras will be allowed for unless distance involved exceeds 10' (3m)

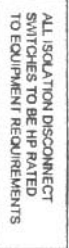


Hill, Murray, & Associates, Inc.


D-0199-E002

NOTES


SEAL

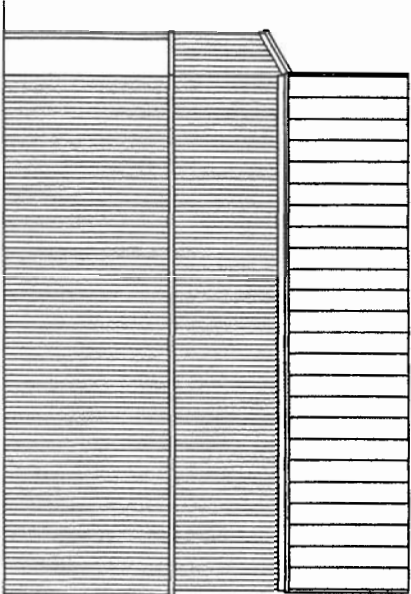


NORTH ELEVATION (LOOKING SOUTH)
SCALE: 1/8" = 1'-0"

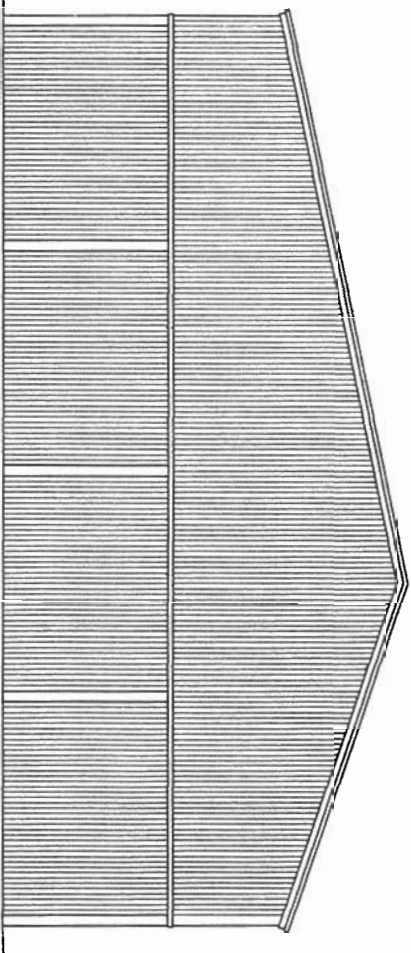

EAST ELEVATION (LOOKING WEST)
SCALE: 1/8" = 1'-0"

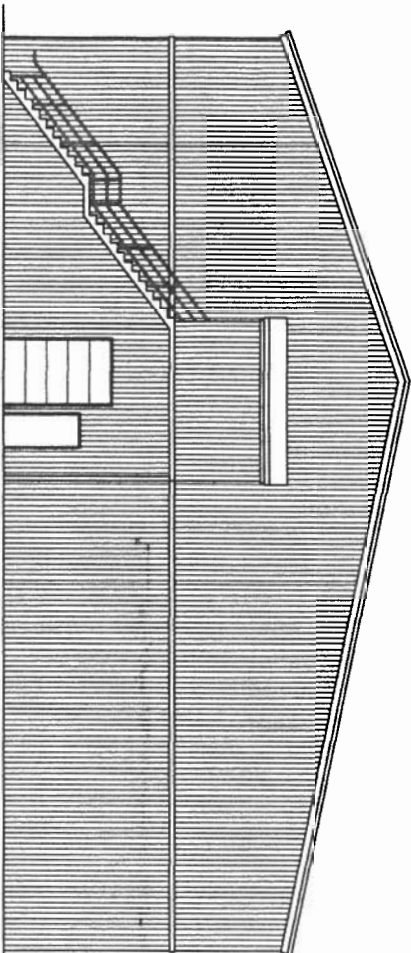

WEST ELEVATION (LOOKING EAST)
SCALE: 1/8" = 1'-0"

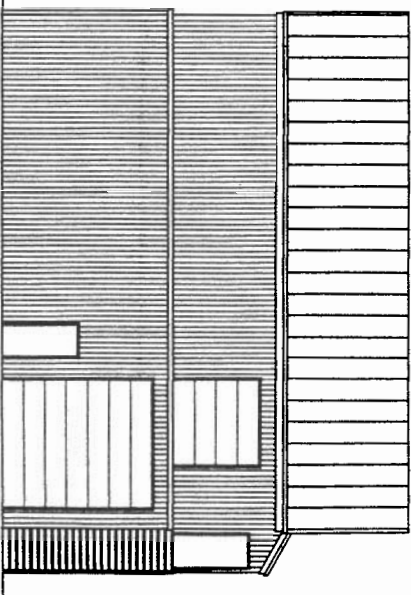

SOUTH ELEVATION (LOOKING NORTH)
SCALE: 1/8" = 1'-0"

PRELIMINARY
NOT FOR CONSTRUCTION
05/10/98

NOTES		SEAL		NO.		ISSUED FOR REVIEW		REVISION		BY		ENG.		DATE		HILL MURRAY ASSOCIATES ARCHITECTS		Hill, Murray & Associates, Inc. Subs #202 - 780 Torris Ave., Victoria B.C. V8X 3M4 Telephone 386-5800 Facsimile (250) 386-3943 DESIGNED: GU APPROVED: DRAWN: BP DATE: 14/10/98 CHECKED: DATE: SCALE: 1/8" FILE: 3600045.0199 MUNICIPALITY OF ICALUIT, N.W.T. WASTE WATER RECLAMATION FACILITY ARCH-ELEVATIONS D-0199-A003 REV P	
-------	--	------	--	-----	--	-------------------	--	----------	--	----	--	------	--	------	--	---	--	--	--