


Iqaluit



LEGEND

PERMIT OF PRACTICE
TROW ASSOCIATES INC.
Signature *[Signature]*
Date *May 11, 2010*
PERMIT NUMBER P184
The Association of Professional Engineers
Geologists and Geophysicists of the NWTNU

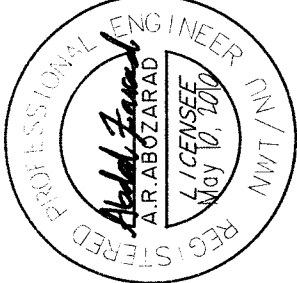

Trow Associates Inc.

154, Chalmers Road, South
Uttara, ONT M2E 7S5

TEL: (813) 225-9940
FAX: (813) 225-7350

CLIENT

CITY OF IQALUIT

PROJECT


LIFT STATION No. 2
MODIFICATIONS

TITLE



DEMOLITION & MODIFICATIONS

Designed by	ABZ	Project No.	OTCD19365A
Drawn by	ABZ	Drawing No.	
Checked by	SLB		
Date	30/01/09		
Scale	HORIZ 1:50		


P-2

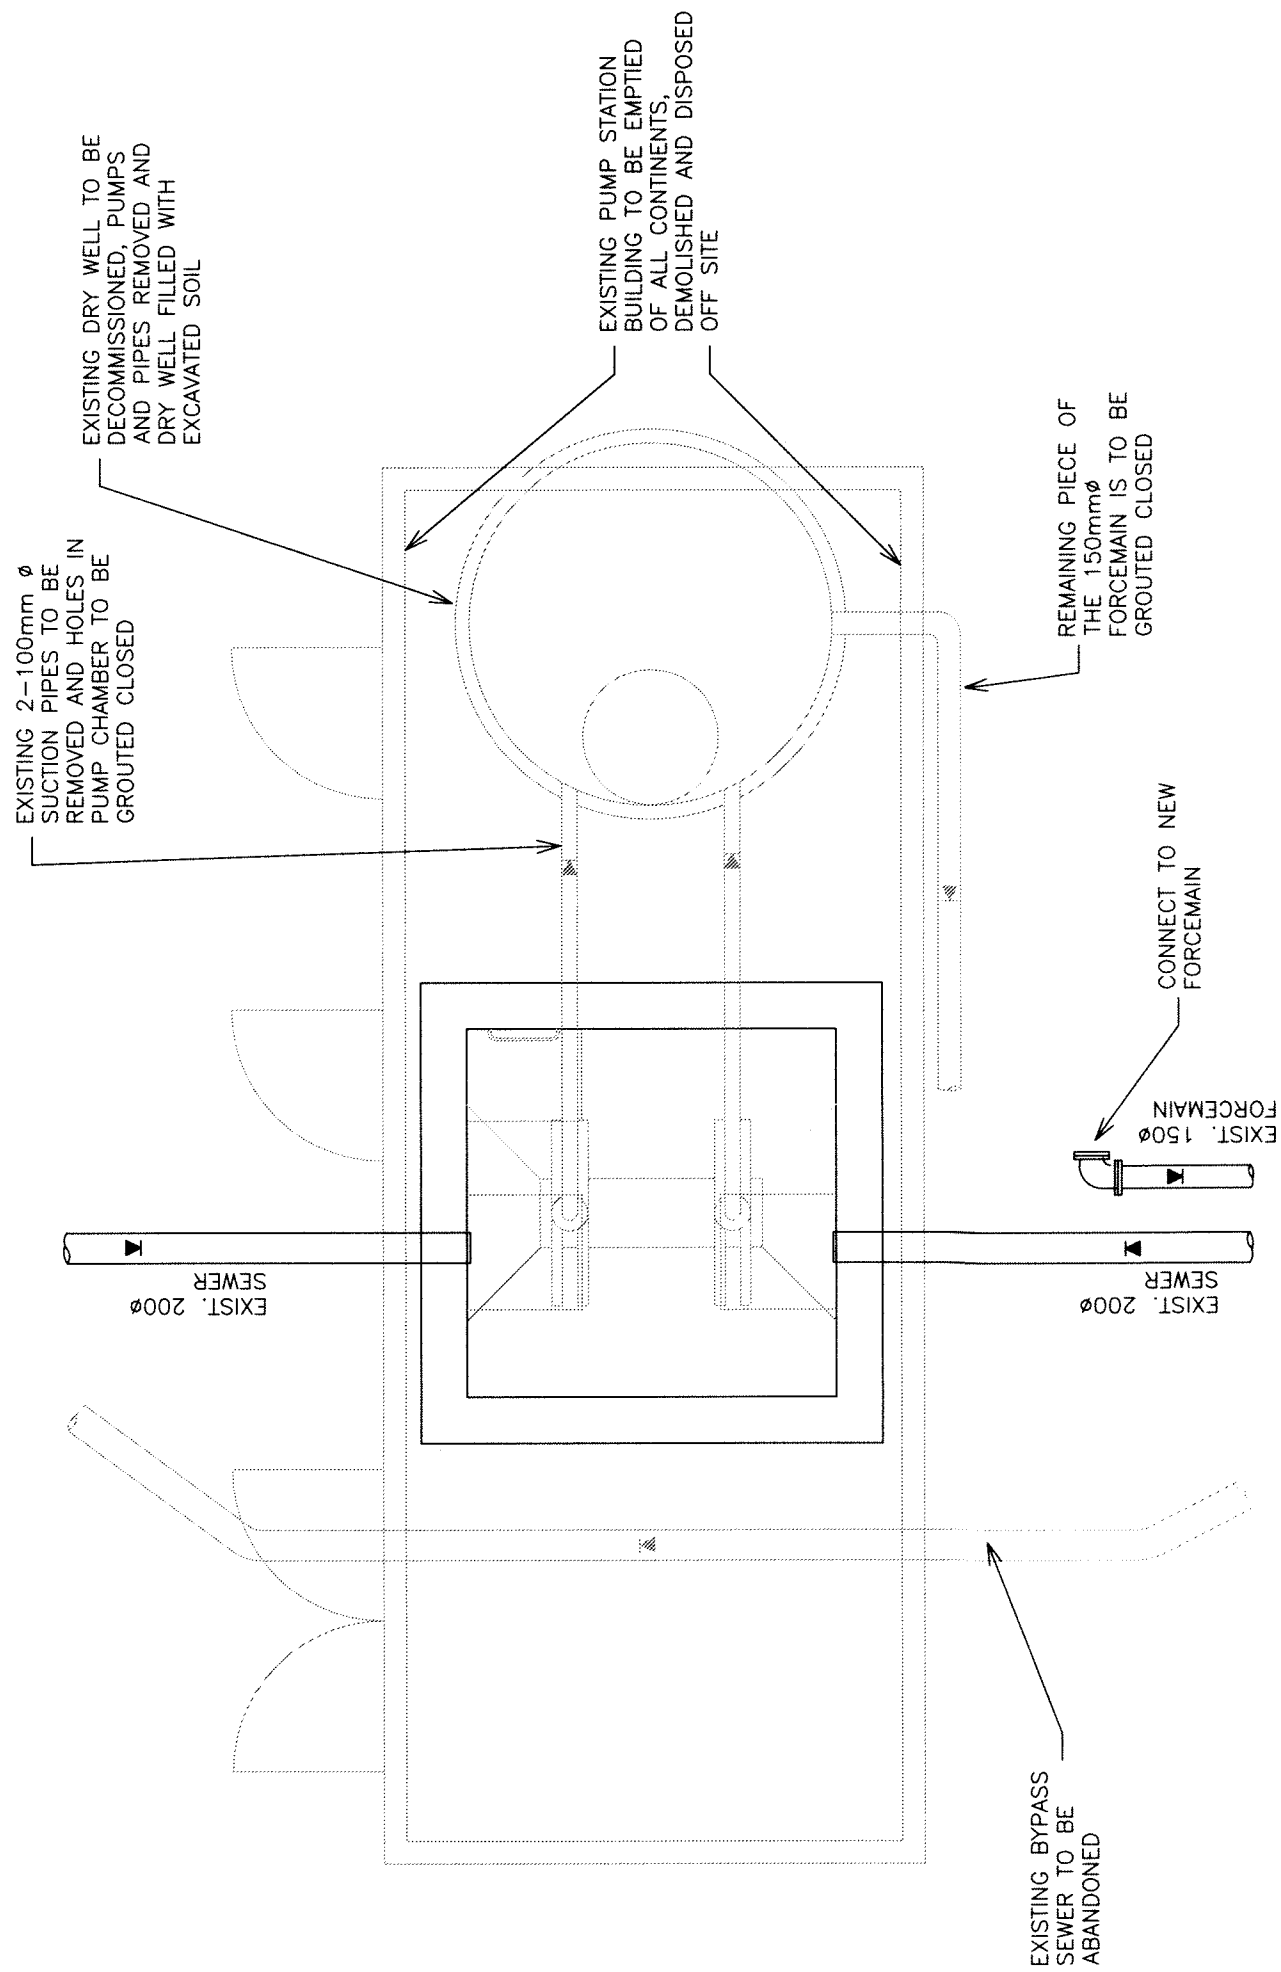

EXISTING PUMPING STATION
PLAN VIEW

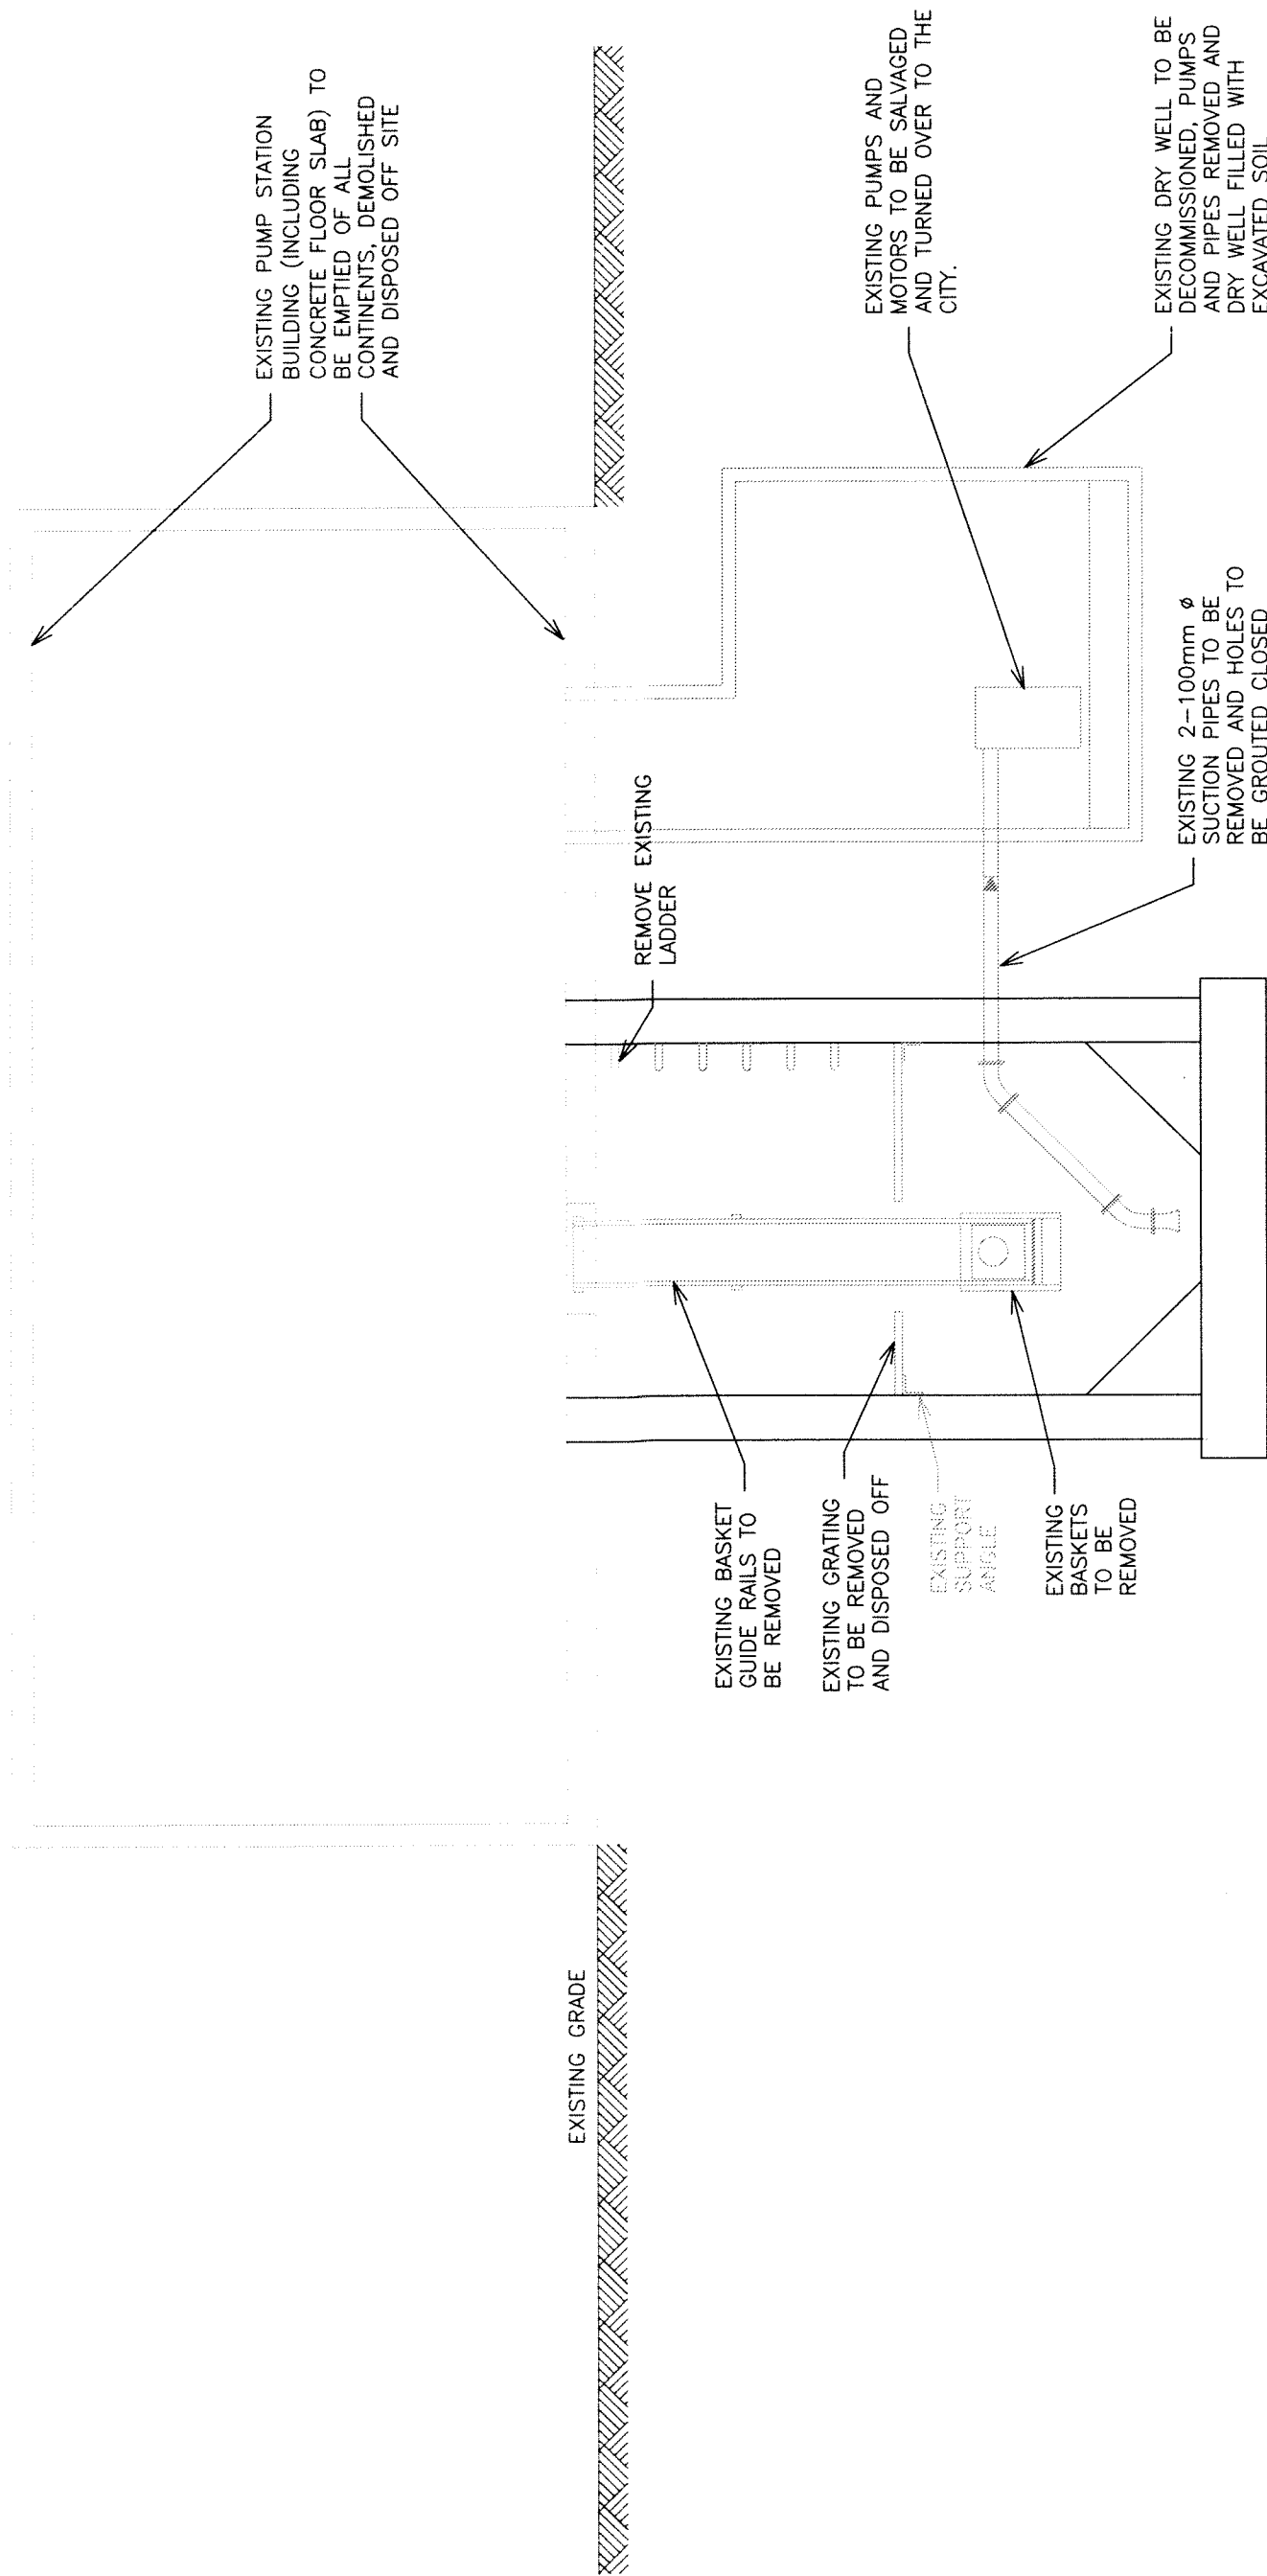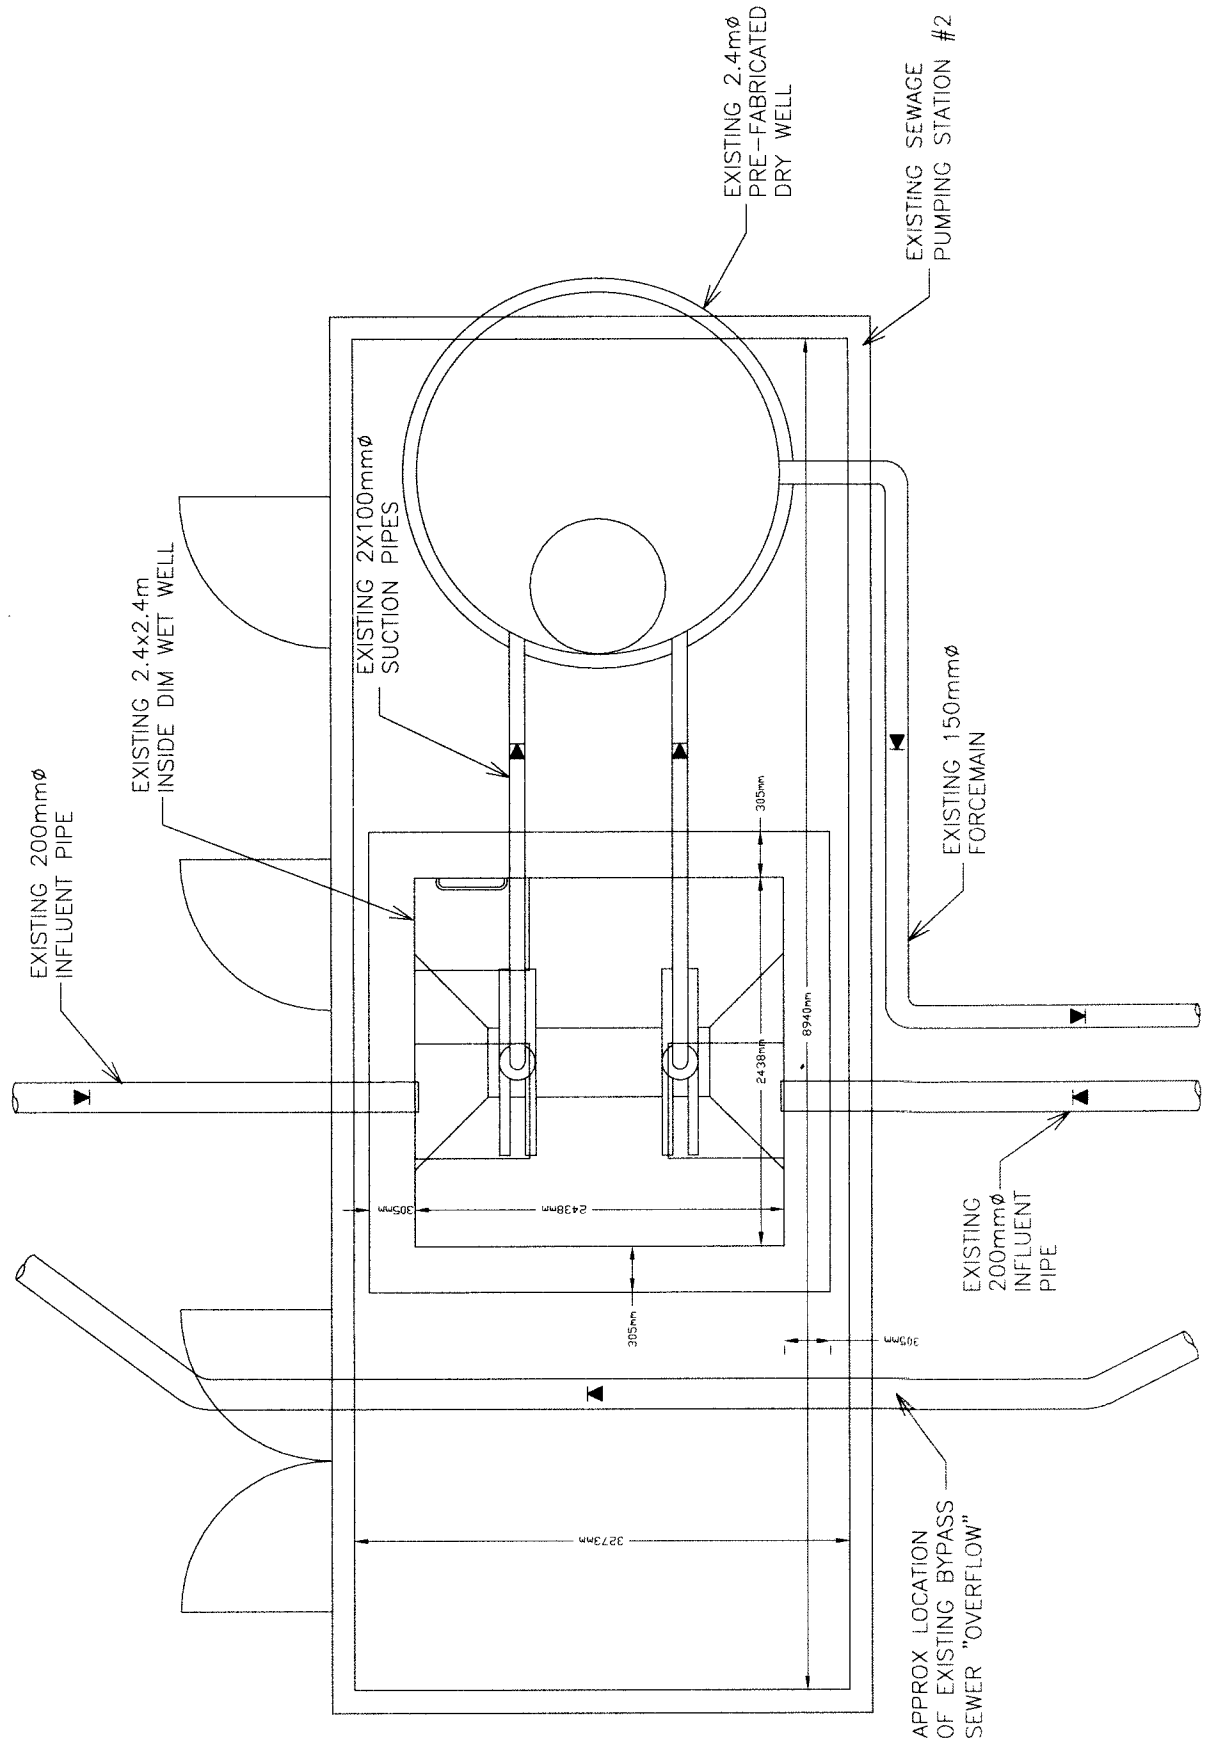

WET WELL
MODIFICATIONS

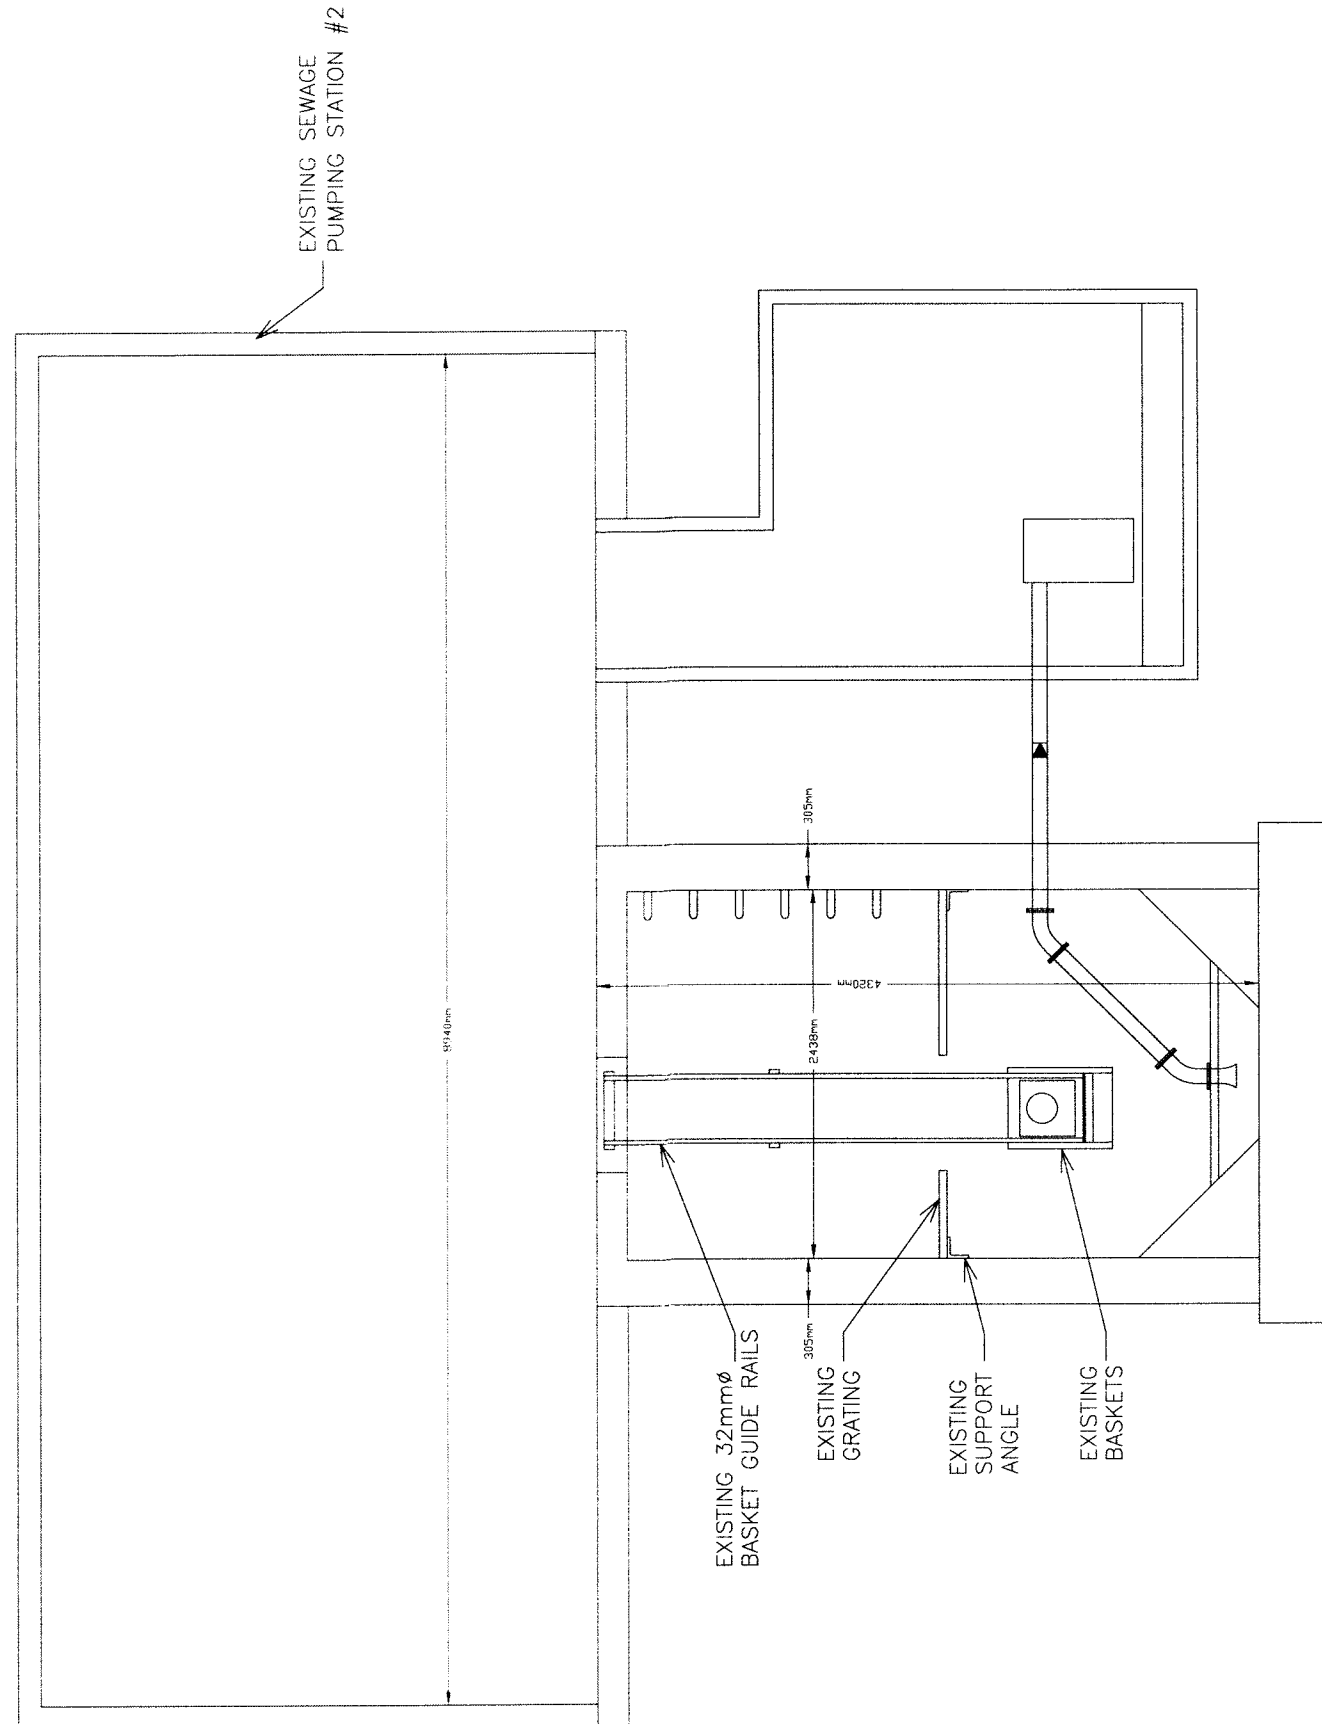

EXISTING DRY WELL
SECTION

EXISTING WET WELL
SECTION