


Iqaluit



LEGEND

PERMIT OF PRACTICE
TROW ASSOCIATES INC.
Signature *[Signature]*
Date *May 11 2010*
PERMIT NUMBER PBA
The Association of Professional
Geologists and Geophysicists of the NW/NU

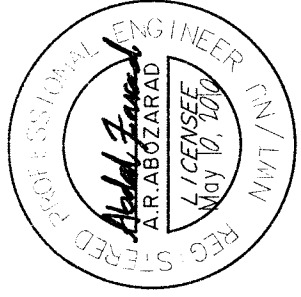

Trow Associates Inc.
154 Colonnade Road South
Ottawa, Ont. K2E 1A5
Tel: (613) 225-9540
Fax: (613) 225-7357


CITY OF IQALUIT

LIFT STATION No. 2
MODIFICATIONS


PROCESS DETAILS

designed by	ABZ	project no.	OTCD 9355A
drawn by	ABZ	drawing no.	
checked by	SLB		
date	30/07/09		
scale	1:13		


P-6

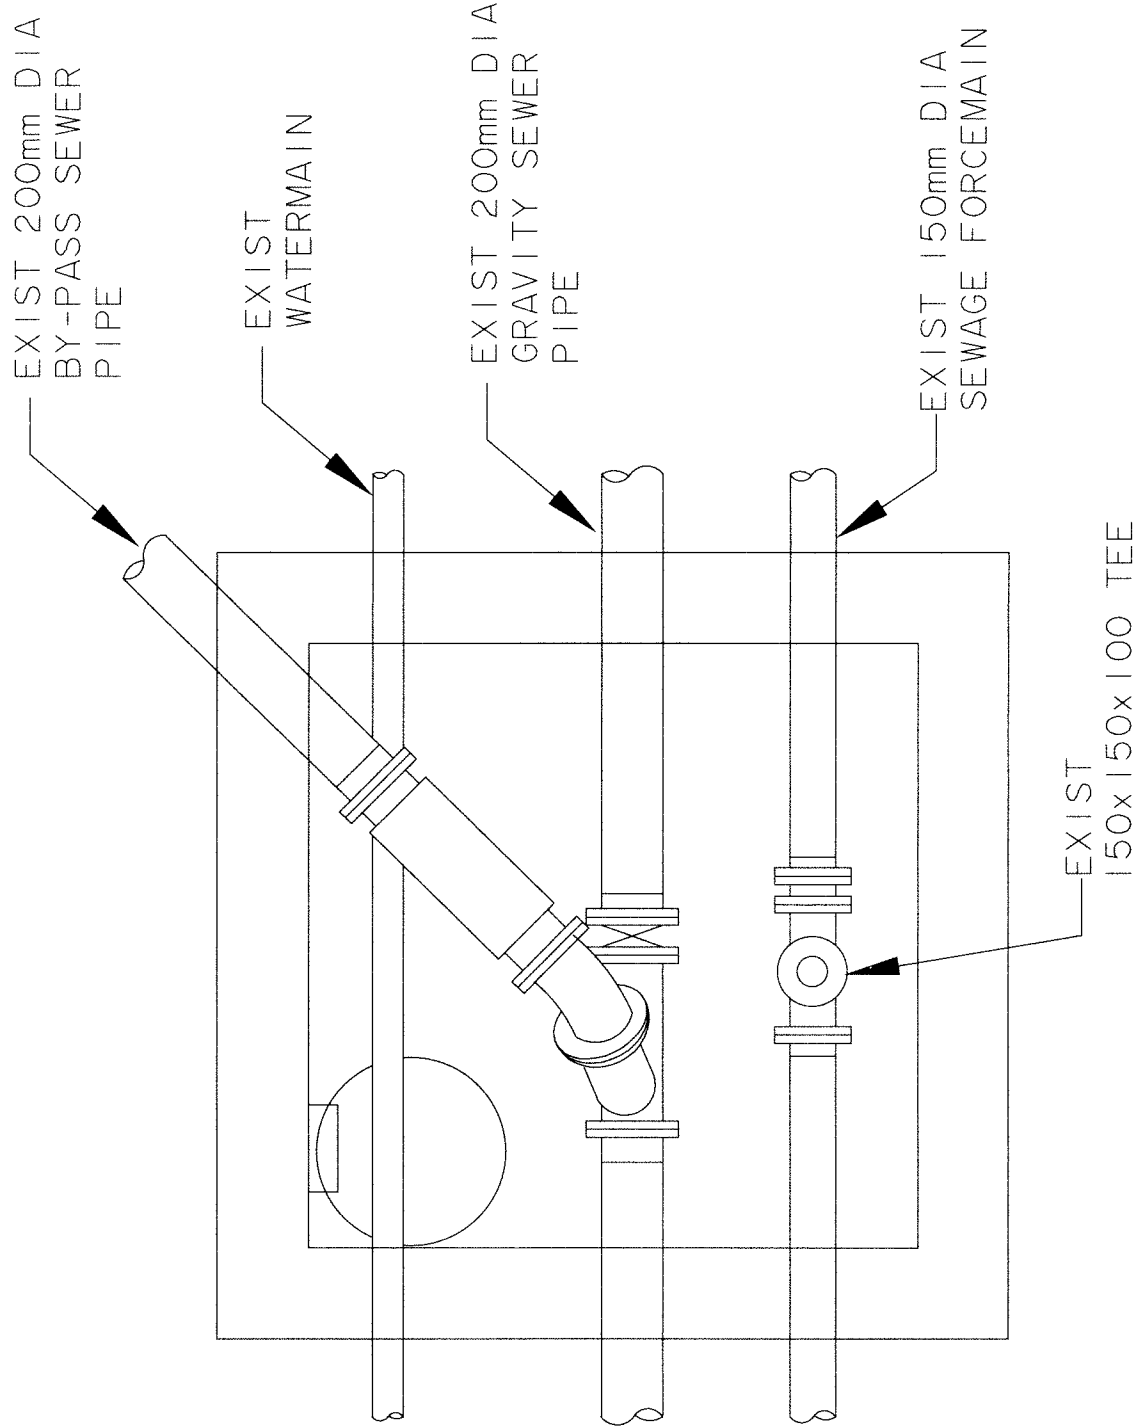



EXISTING MH 23B

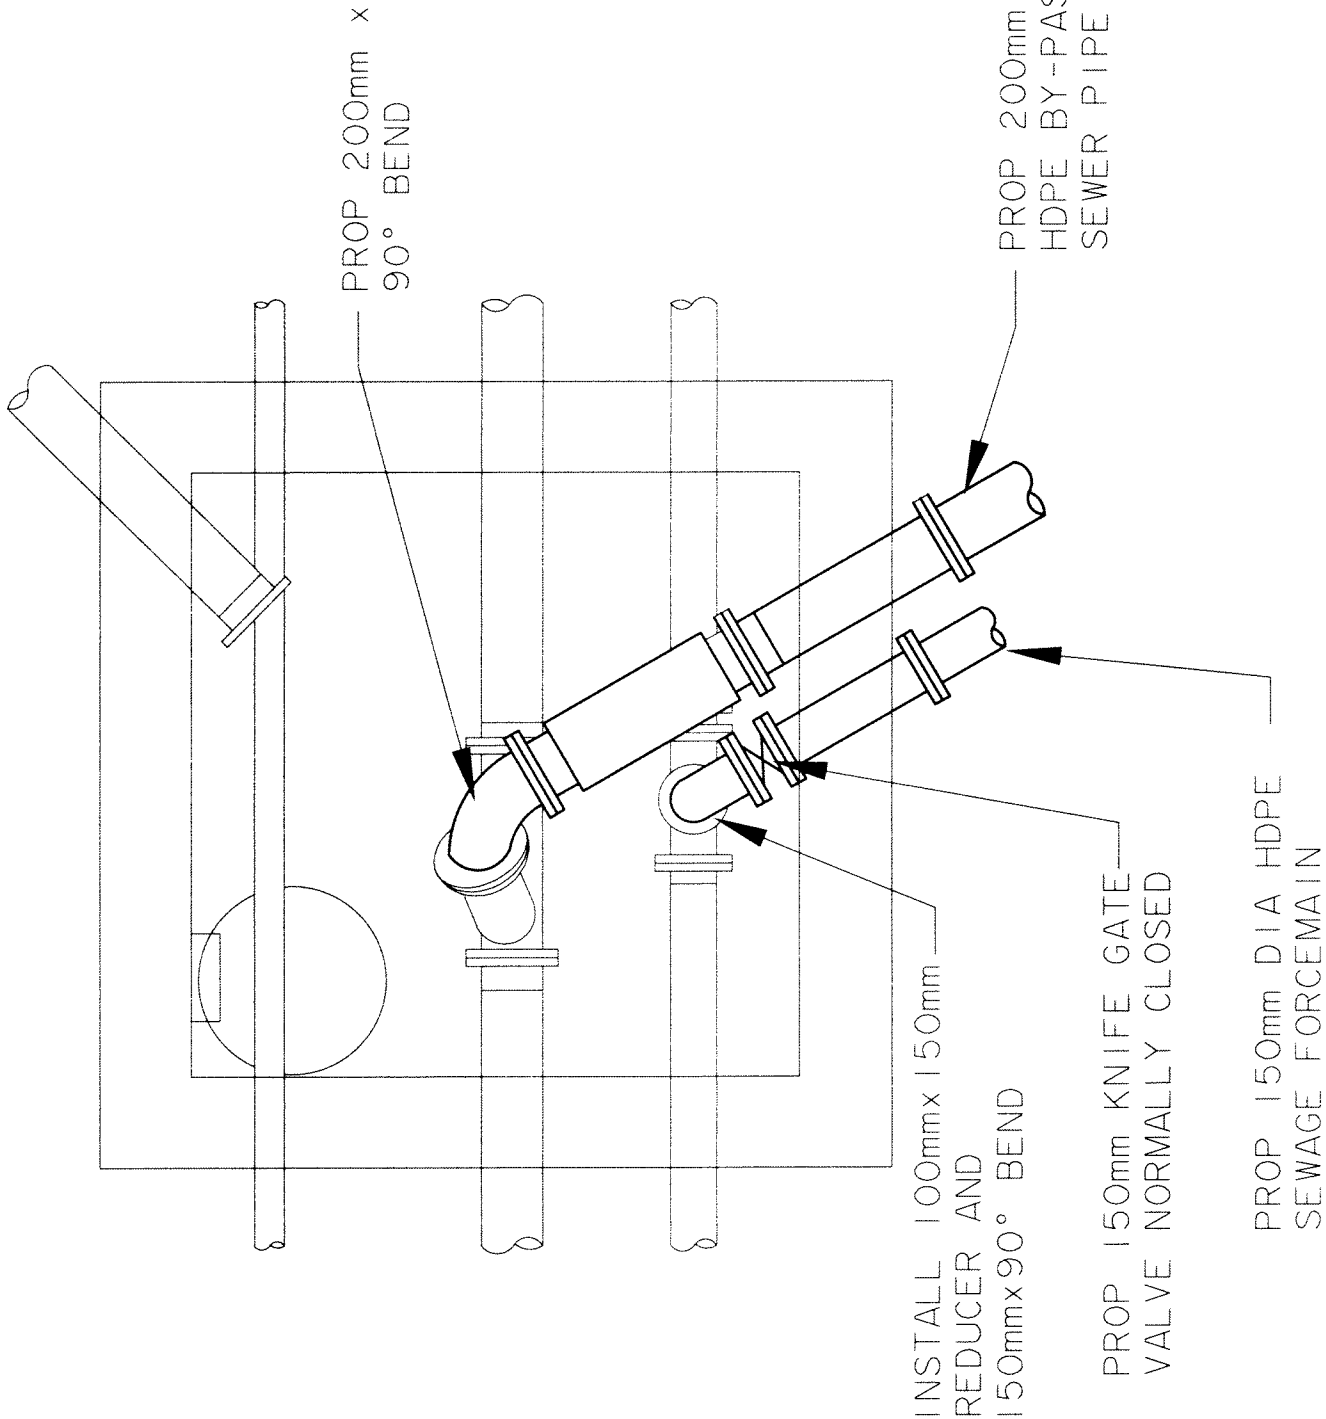

NOTE:
ALL AV PARTS TO CONFORM
WITH CITY OF IQALUIT
SPECIFICATIONS AND
STANDARD DETAILS

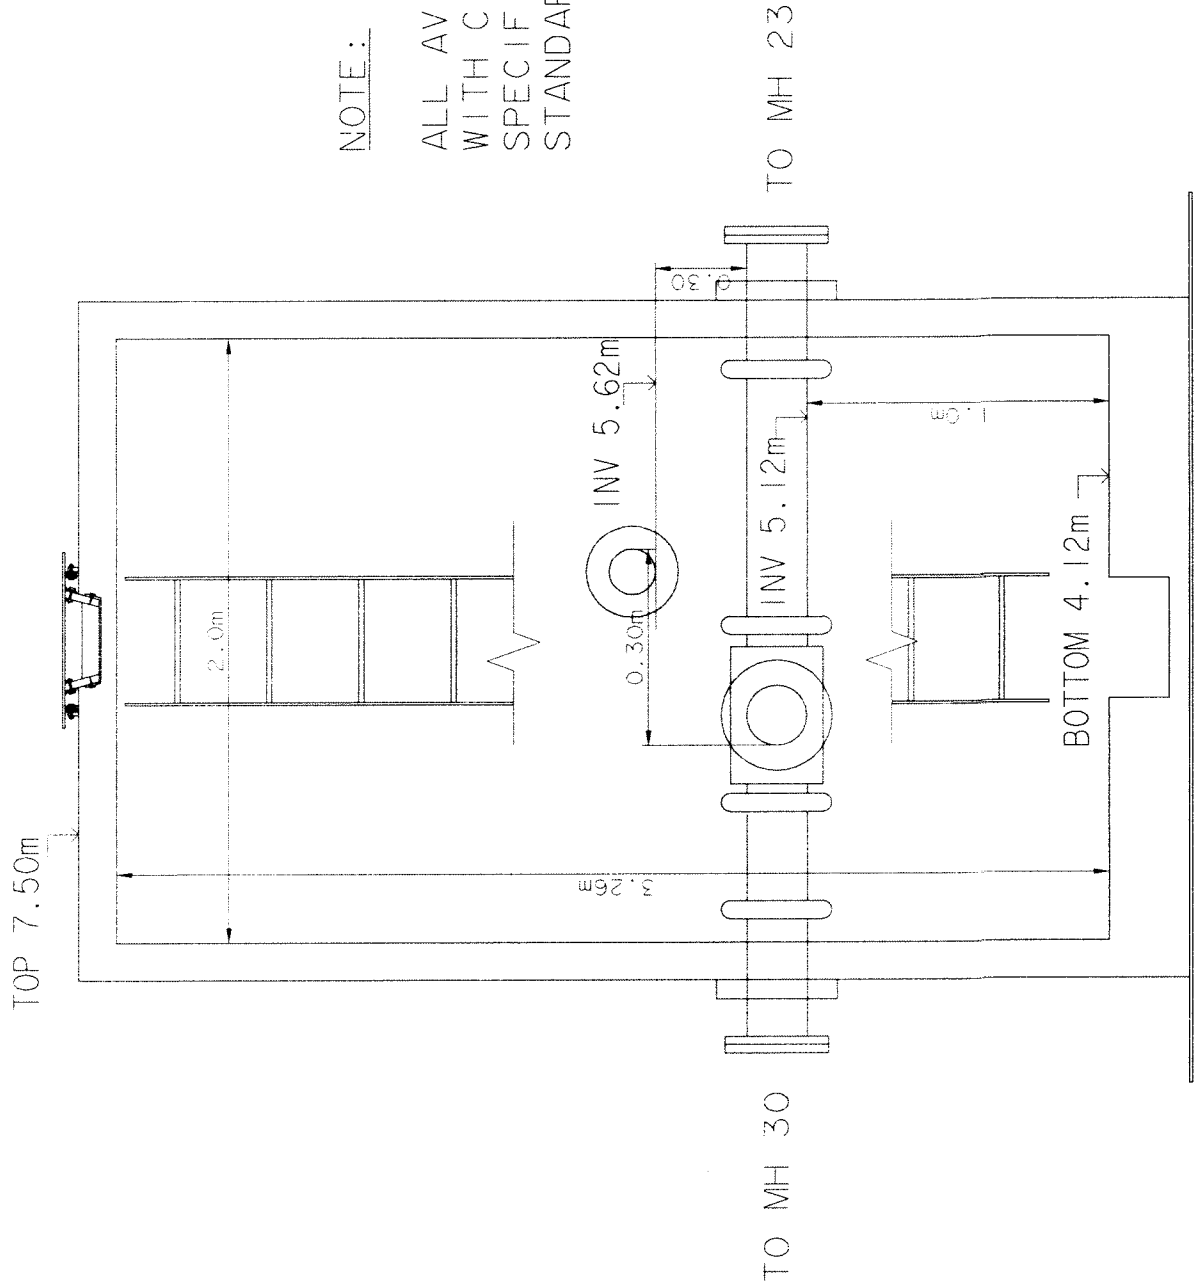

AV 30B

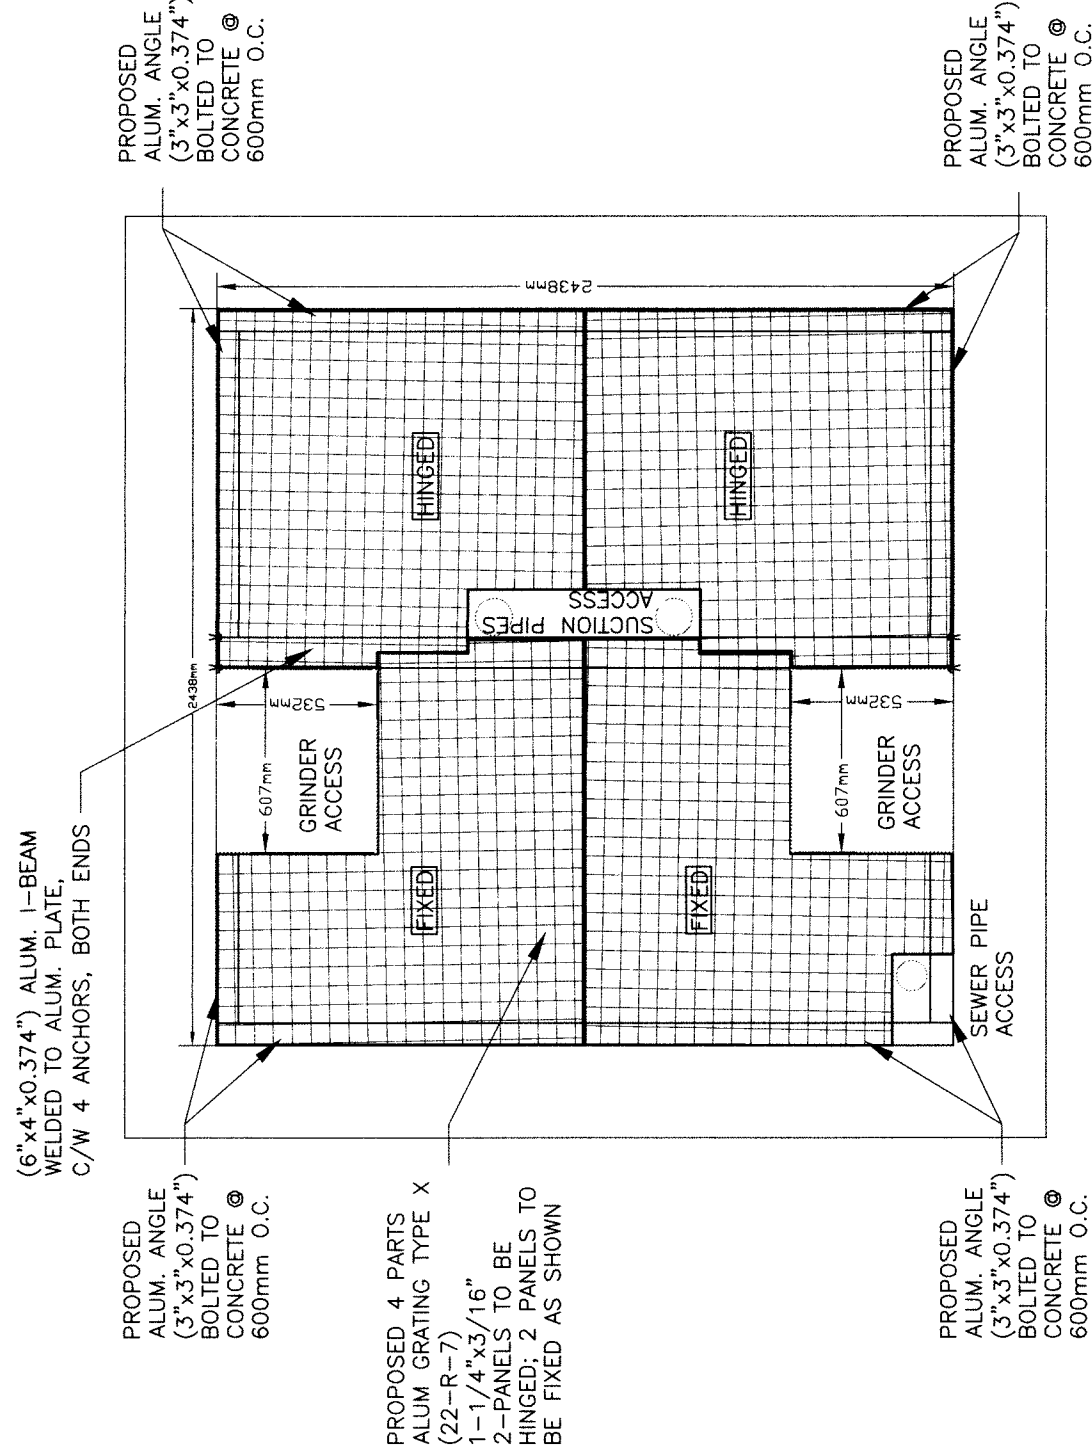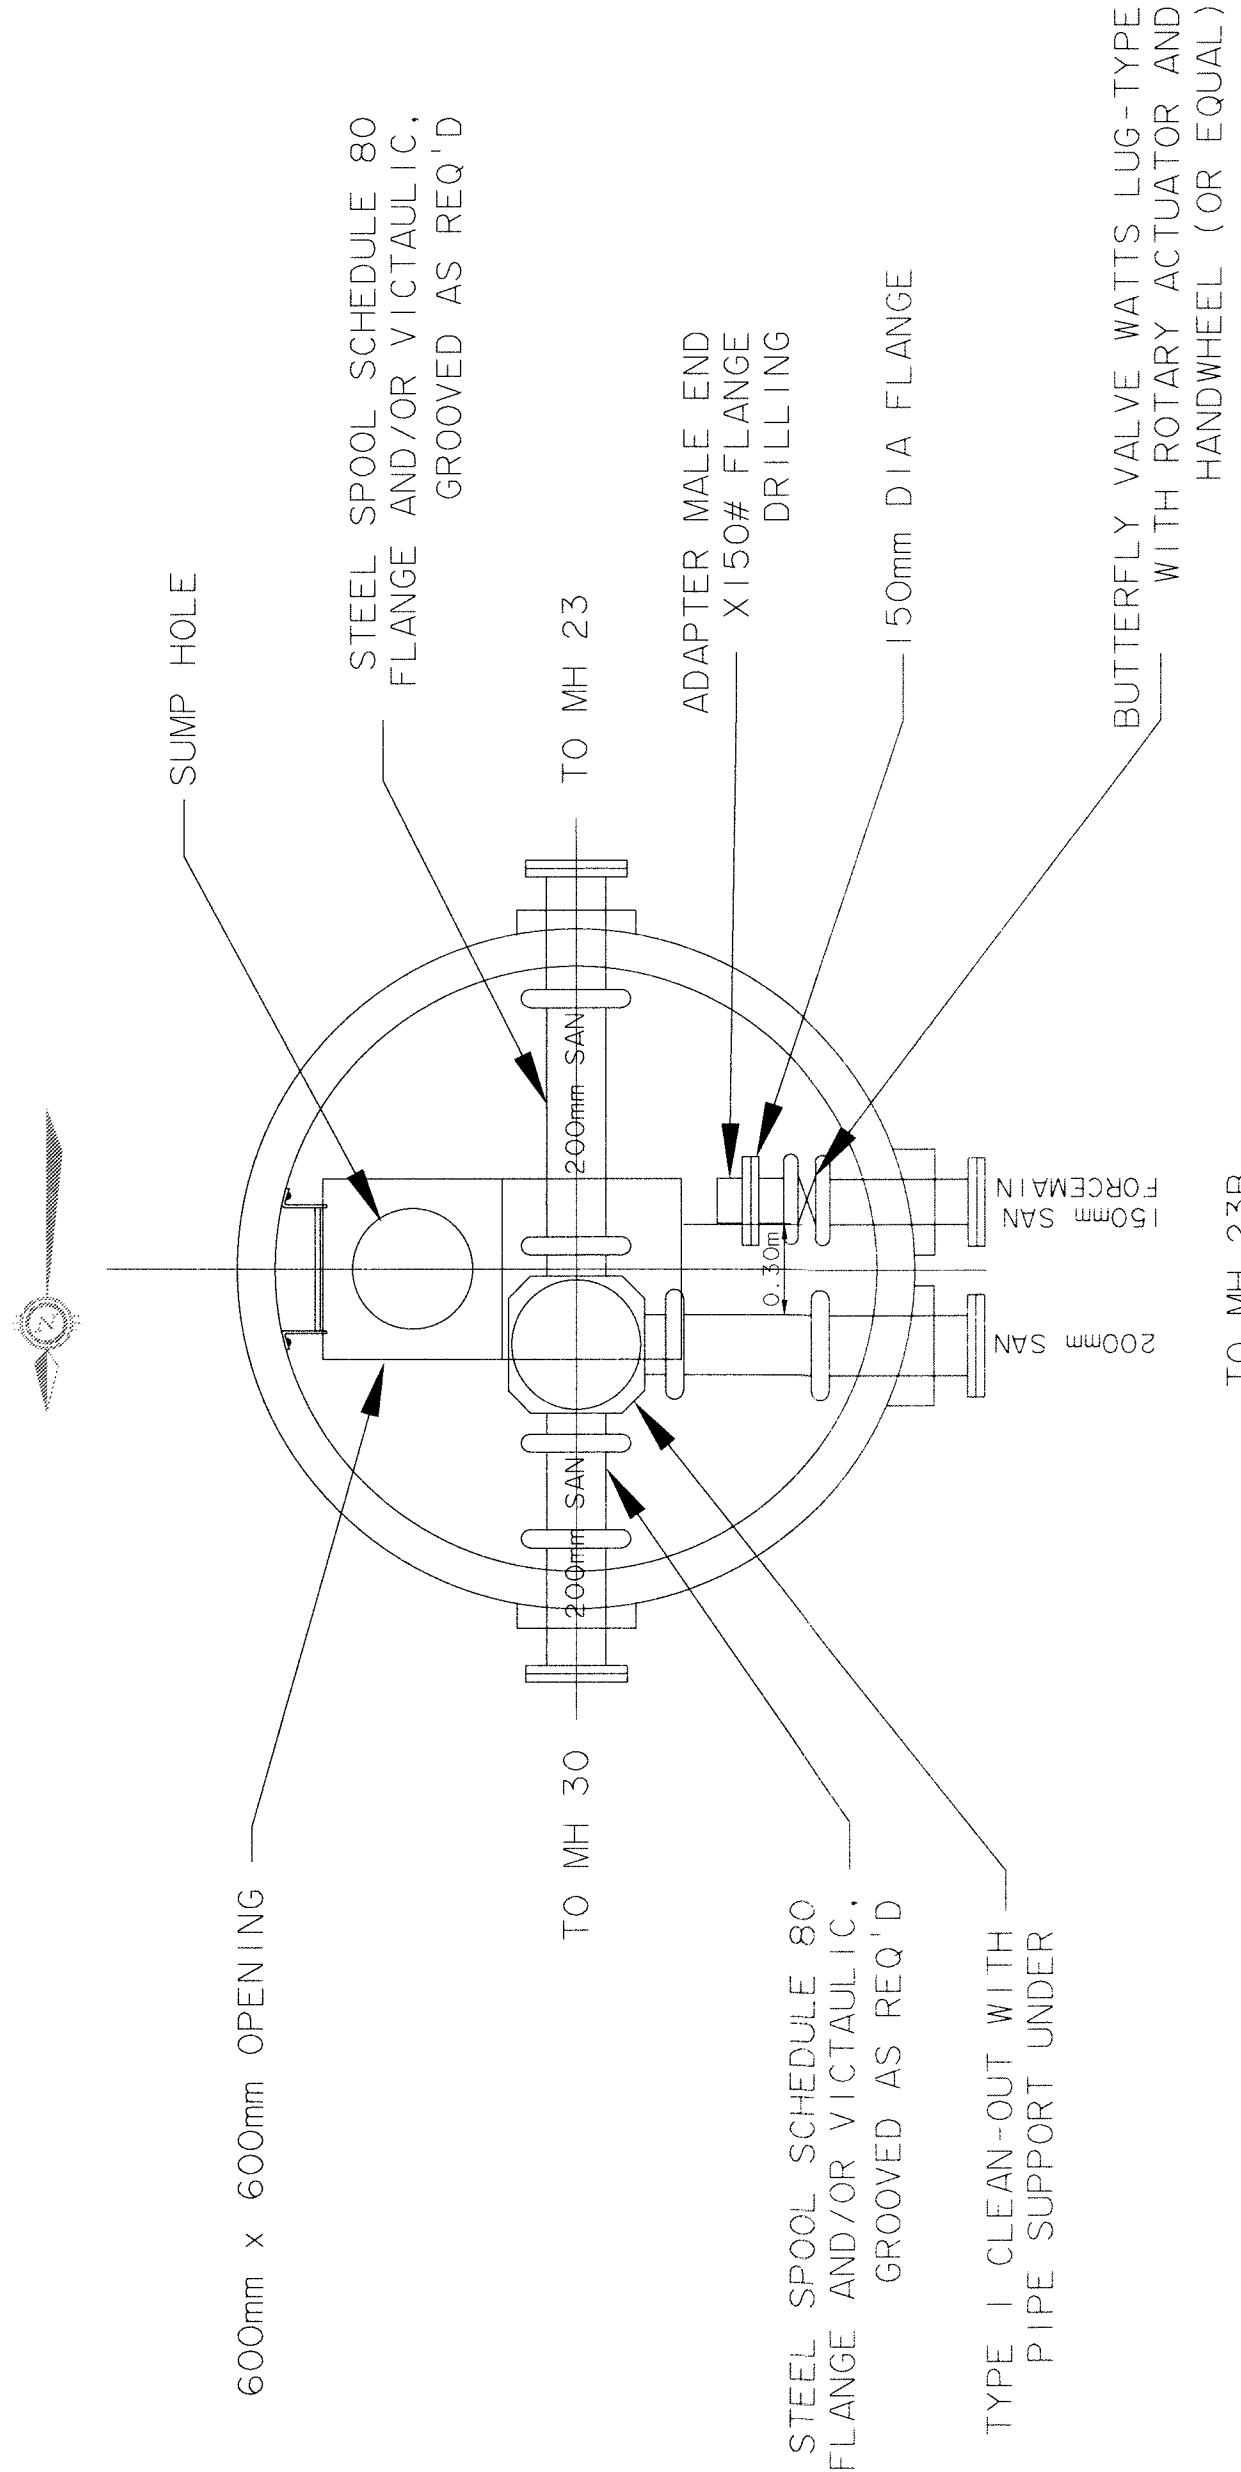

WET WELL GRATING DETAILS