


1
M3
DOMESTIC WATER AND SANITARY PLUMBING LAYOUT
SCALE 1/25

Ottawa :
3740 Richmond Road, Suite 100, K2H 5B9
T.(613) 596.6454 F.(613) 596.3346
www.WBPEngineering.com

Gatineau :
430 de l'hôpital bld, suite 210, J8V 1T7
T.(819) 778.2448 F.(819) 778.5031

Consulting Engineers

No.	DESCRIPTION	DATE	BY	APP'D
1	ISSUED FOR CONSTRUCTION	05/04/10	WBPE	P.S.O.
0	ISSUED FOR TENDER	06/19/09	WBPE	P.S.O.

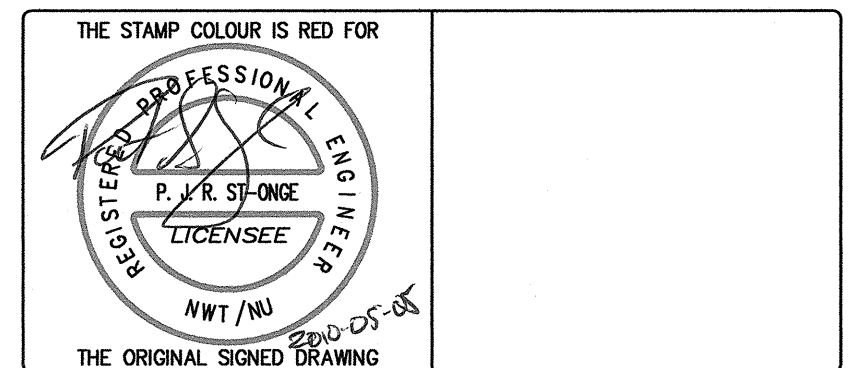

Trow Associates Inc.
154 Colonnade Road South
Ottawa, Ont. K2E 7J5
Tel:(613)225-9940
Fax:(613)225-7337

CLIENT
CITY OF IQALUIT

PROJECT
LIFT STATION No. 2
MODIFICATIONS

TITLE MECHANICAL DOMESTIC WATER AND SANITARY PLUMBING LAYOUT	
design by J.F.	project no. OTCD00019365A
drawn by J.F.	drawing no. M3
checked by G.M.	
date 05/04/2010	
scale AS SHOWN	