



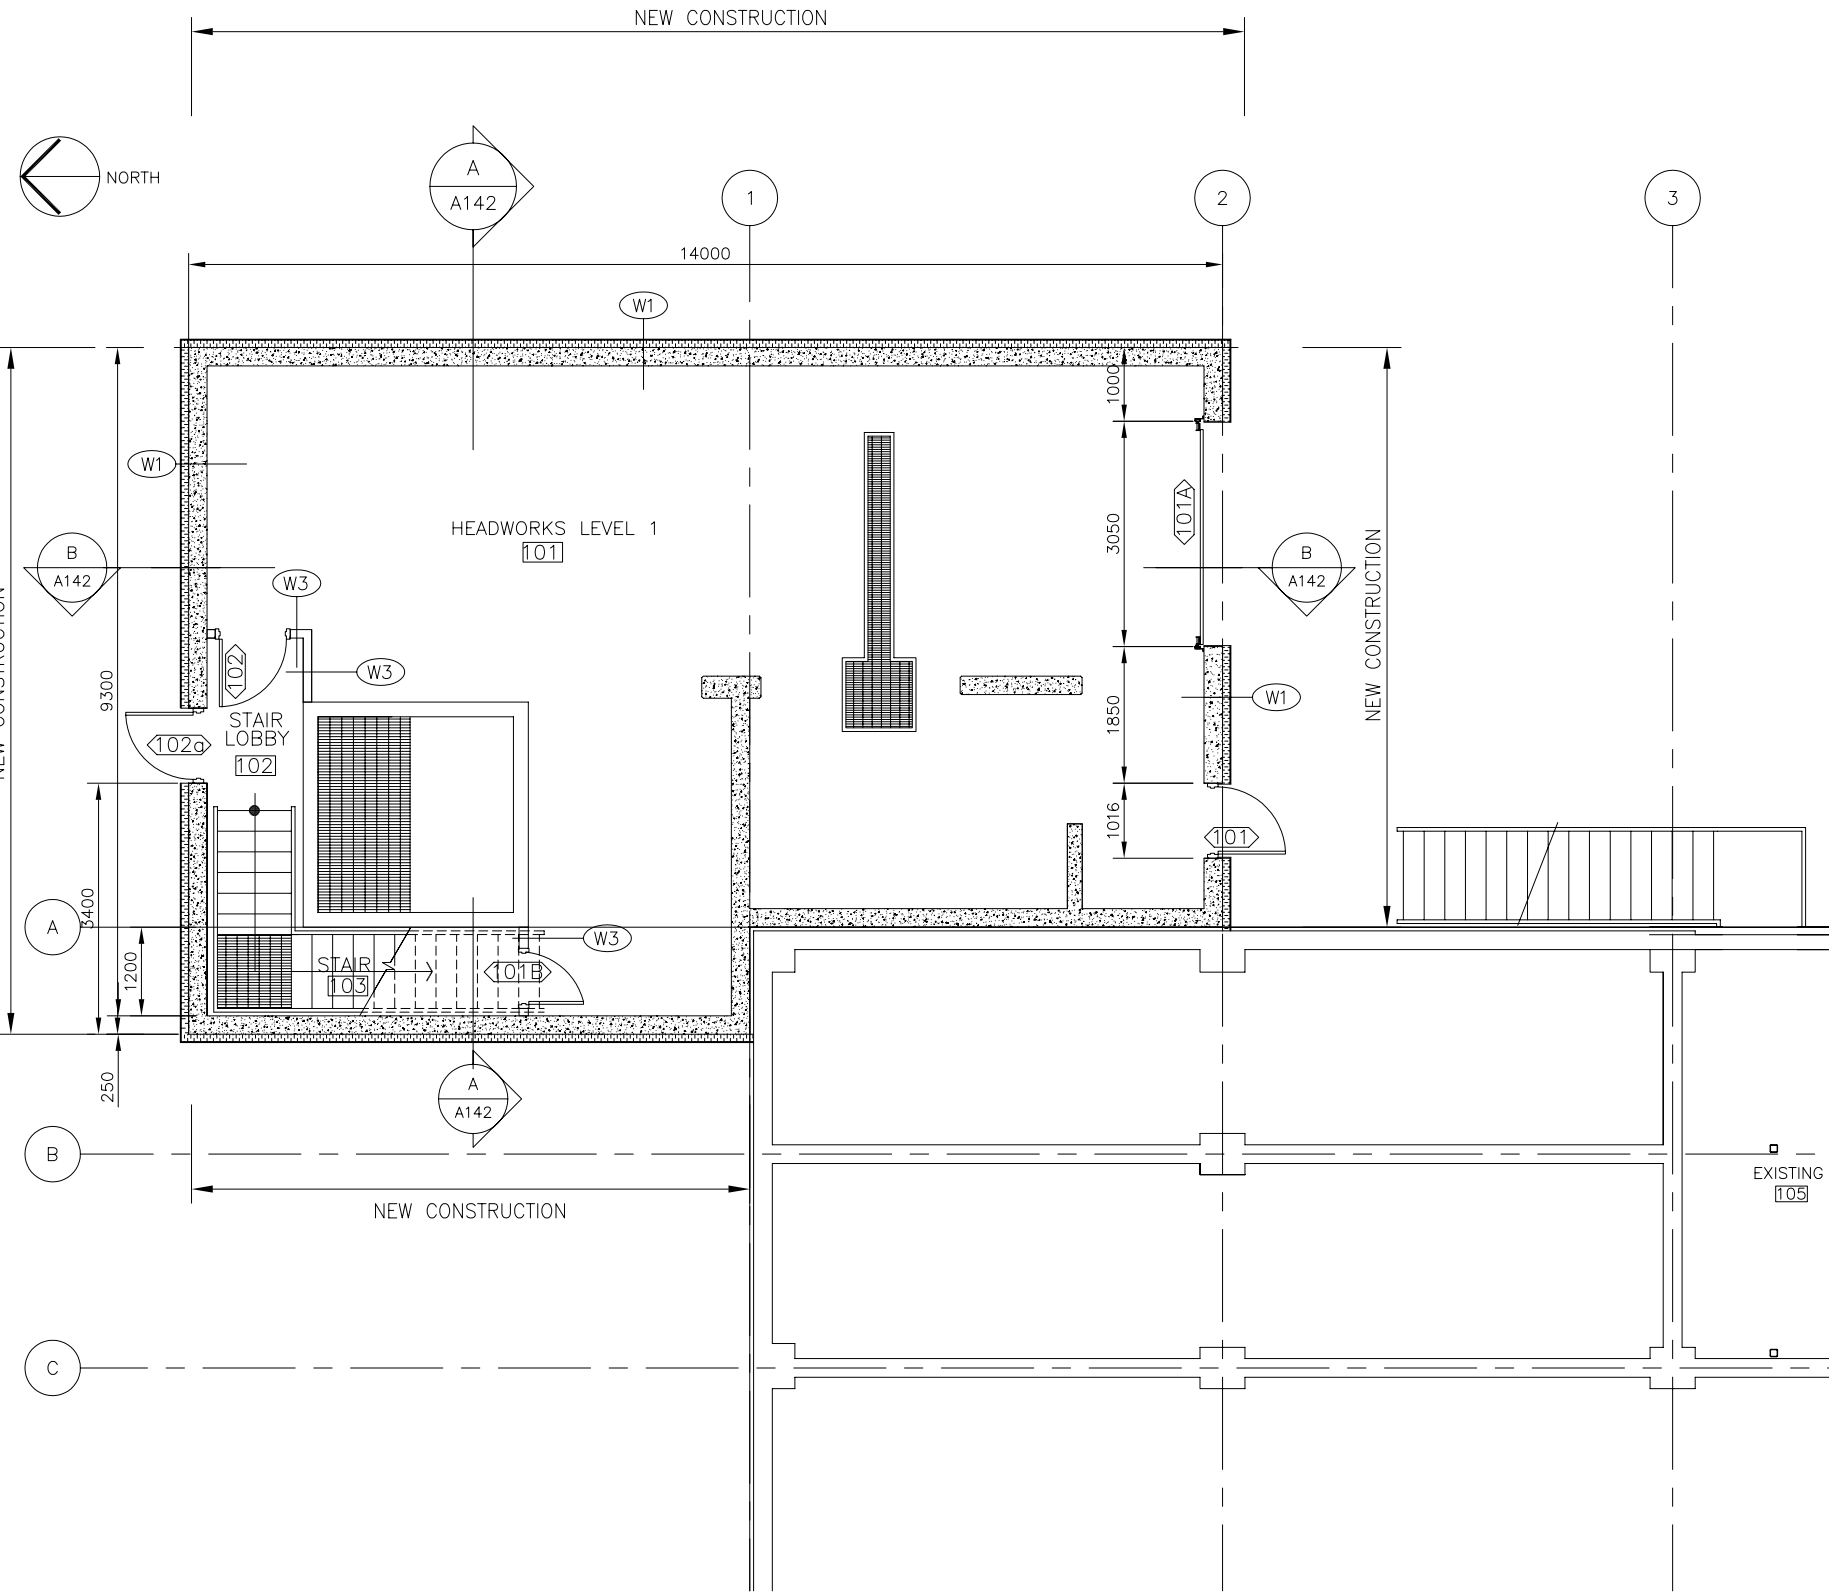


1 LOWER LEVEL PLAN
A1-310 SCALE = 1:50

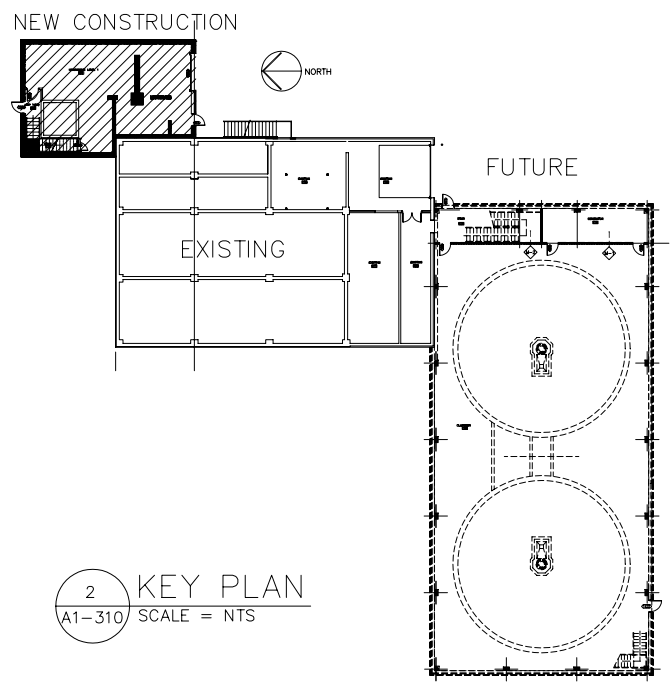

2 KEY PLAN
A1-310 SCALE = NTS

WALL ASSEMBLY LOWER LEVEL	
W1	CONCRETE WALL 0.25 MM POLY VAPOUR BARRIER 100 MM RIGID INSULATION 12.7 MM CEMENT BOARD
W2	PREFINISHED METAL LINER NOTCHED Z BAR SUB GRIT FILL CAVITY W/ SEMI RIGID INSULATION WEATHER BARRIER PREFINISHED METAL SIDING
W3	1 HR. RATED 15.9 MM 'DENSAMOUR' DENSGAURD FIREGAURD 91 MM STEEL STUD @ 400mm o.c. 15.9 MM 'DENSAMOUR' DENSGAURD FIREGAURD
W4	1 HR. RATED 15.9 MM 'DENSAMOUR' DENSGAURD FIREGAURD 38x89 WOOD STUD @ 400mm o.c. 9.5 mm PLY BAKING ELECTRICAL RM. SIDE 15.9 MM 'DENSAMOUR' DENSGAURD FIREGAURD
W5	12.7 MM 'DENSAMOUR' DENSGAURD 91 MM STEEL STUD @ 400mm o.c. 12.7 MM 'DENSAMOUR' DENSGAURD
W6	12.7 MM 'DENSAMOUR' DENSGAURD 152 MM STEEL STUD @ 400mm o.c. 12.7 MM 'DENSAMOUR' DENSGAURD

Stamp		
2	05/3/7	TENDER
1	04/10/15	95%
No.	Date	Description

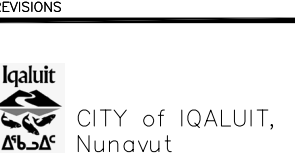

Design	TENDER
Drawn	M.M
Approved	
Checked	
Project Title	CITY OF IQALUIT WASTEWATER TREATMENT PLANT PHASE 1
Drawing Title	PLANS AND WALL ASSEMBLY
Scale	AS SHOWN
Project No.	75360
Date	07.03.05
Drawing No.	A131
Revision	2