



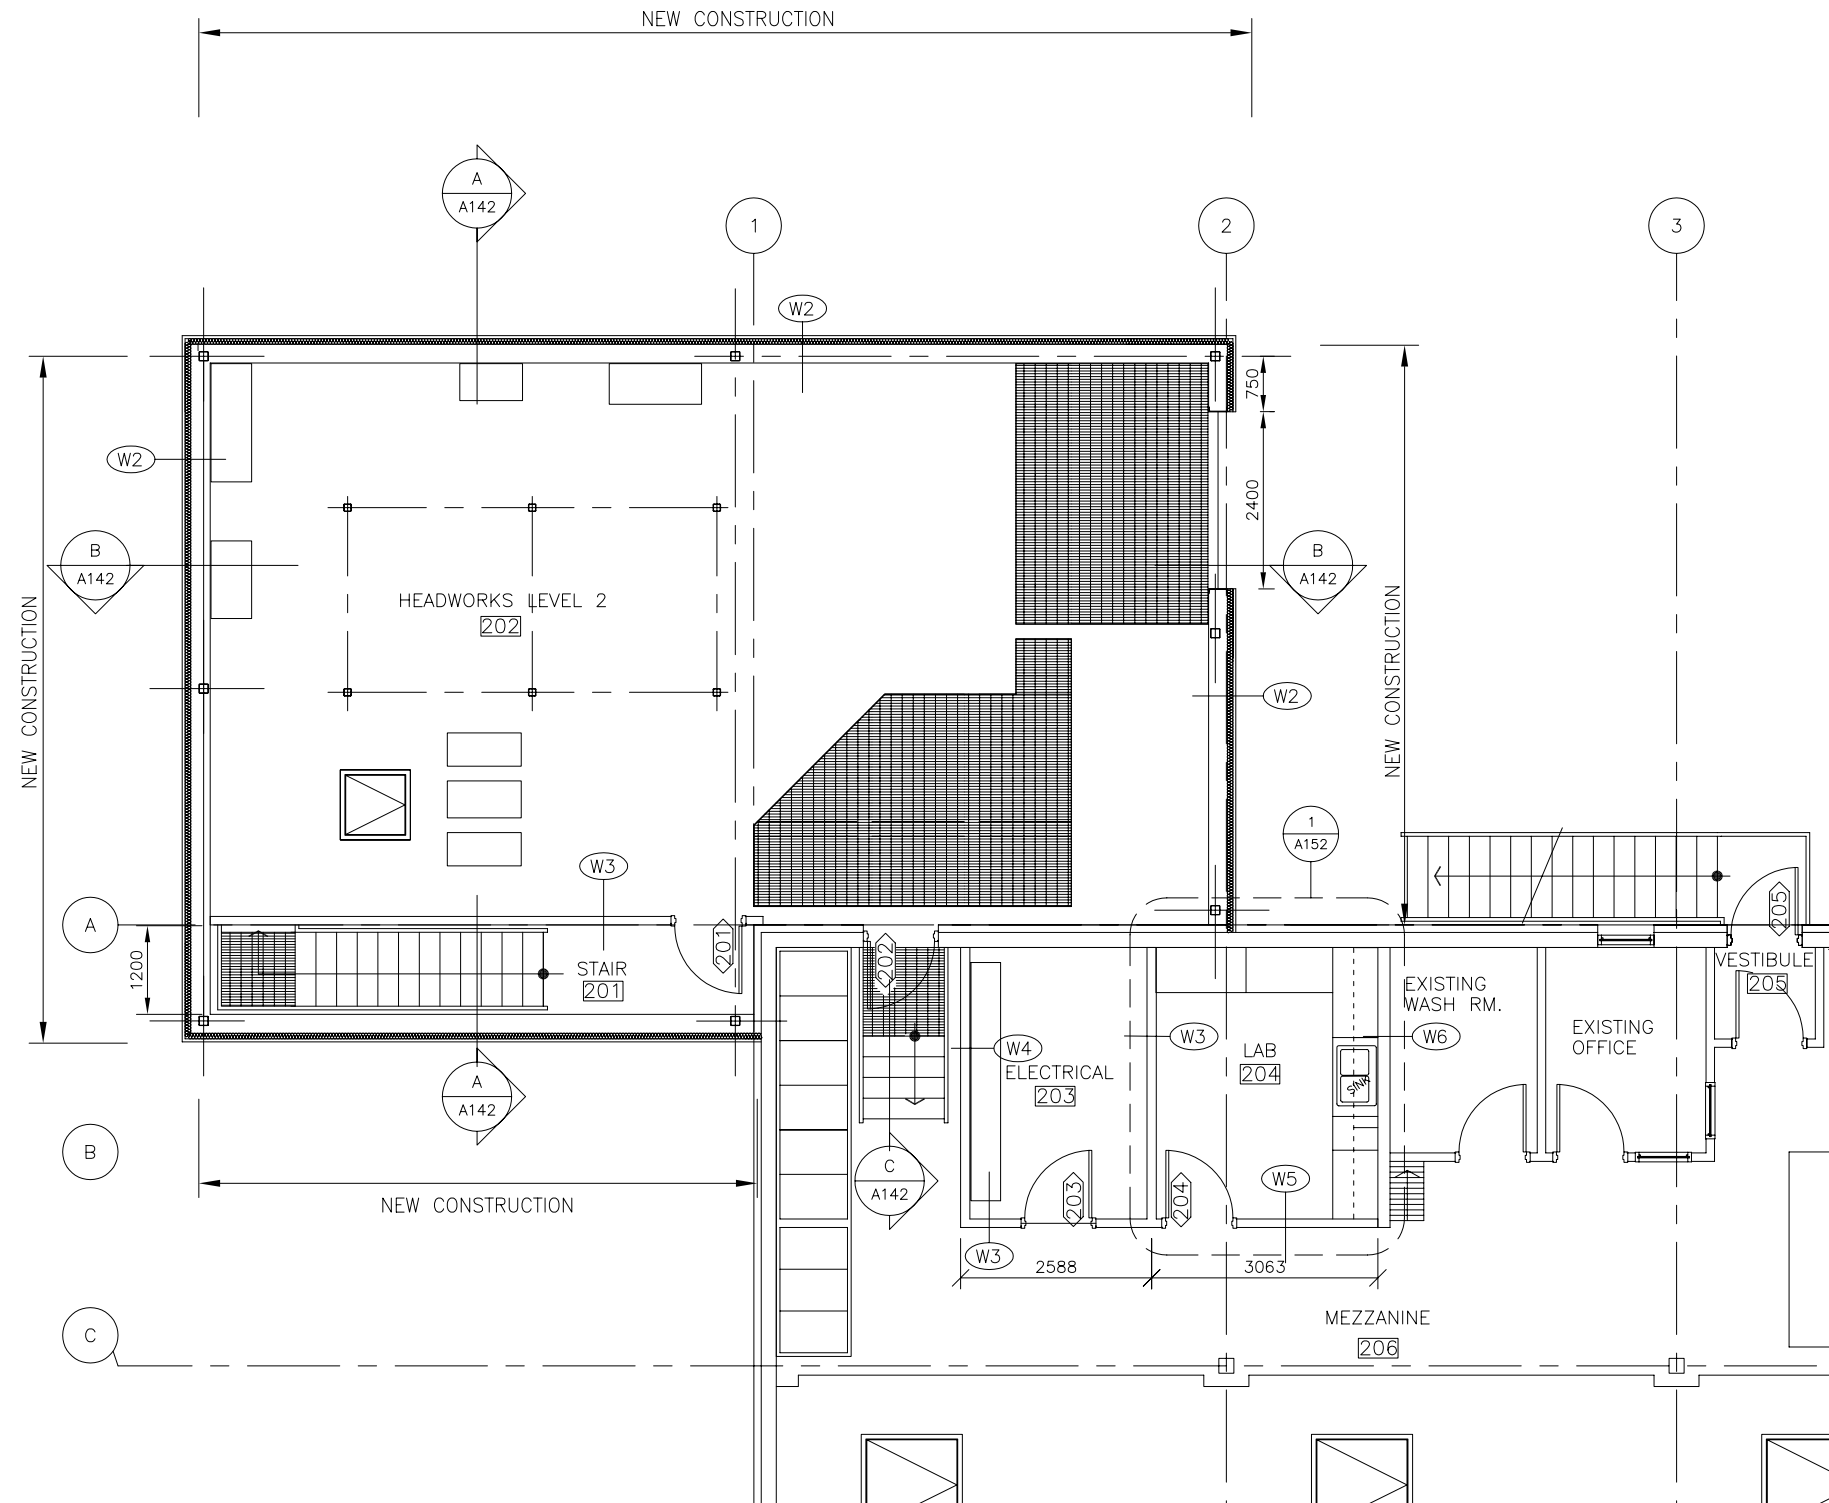

1
A132 UPPER LEVEL PLAN
SCALE = 1:50

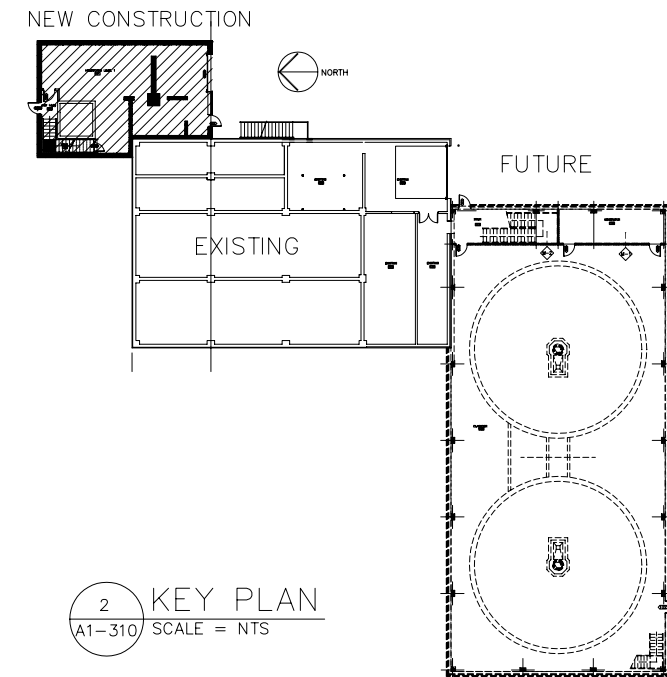

2
A1-310 KEY PLAN
SCALE = NTS

WALL ASSEMBLY UPPER LEVEL	
(W1)	CONCRETE WALL 0.25" MM POLY VAPOUR BARRIER 100 MM RIGID INSULATION 12.7 MM CEMENT BOARD
(W2)	PREFINISHED METAL LINER NOTCHED Z BAR SUB GRIT FILL CAVITY W/ SEMI RIGID INSULATION WEATHER BARRIER PREFINISHED METAL SIDING
(W3)	1 HR. RATED 15.9 MM 'DENSAMOUR' DENSGAURD FIREGAURD 91 MM STEEL STUD @ 400mm o.c. 15.9 MM 'DENSAMOUR' DENSGAURD FIREGAURD
(W4)	1 HR. RATED 15.9 MM 'DENSAMOUR' DENSGAURD FIREGAURD 38x89 WOOD STUD @ 400mm o.c. 9.5 mm PLY BAKING ELECTRICAL RM. SIDE 15.9 MM 'DENSAMOUR' DENSGAURD FIREGAURD
(W5)	12.7 MM 'DENSAMOUR' DENSGAURD 91 MM STEEL STUD @ 400mm o.c. 12.7 MM 'DENSAMOUR' DENSGAURD
(W6)	12.7 MM 'DENSAMOUR' DENSGAURD 152 MM STEEL STUD @ 400mm o.c. 12.7 MM 'DENSAMOUR' DENSGAURD

Livingstone Architect

P.O. BOX 1186
IQALUIT, Nunavut X0A 0H0
Ph: 867 979-4180, Fax: 867 979-3991
Email: larch@nunanet.com

Stamp

No.	Date	Description
2	05/3/7	TENDER
1	04/10/15	95%

REVISIONS



Design TENDER

Drawn M.M.

Approved

Checked

Project Title
CITY OF IQALUIT
WASTEWATER
TREATMENT PLANT
PHASE 1

Drawing Title
PLANS AND WALL
ASSEMBLY

Scale AS SHOWN	Date
Project No. 75360	07.03.05
Drawing No. A132	Revision 2