




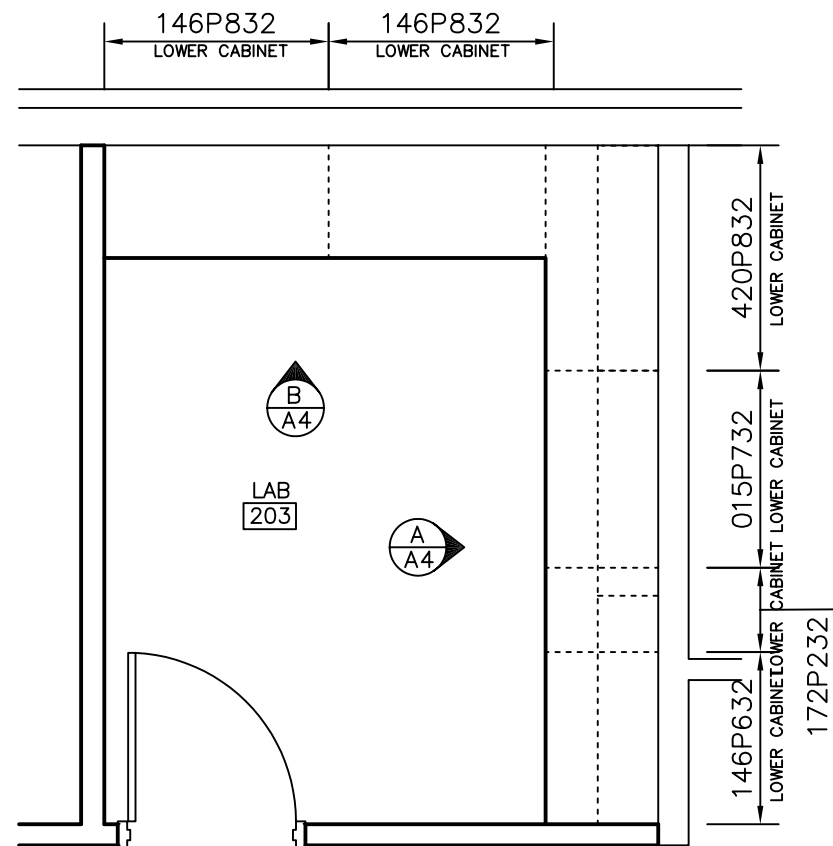


1 LAB PLAN
A152 SCALE = 1:20

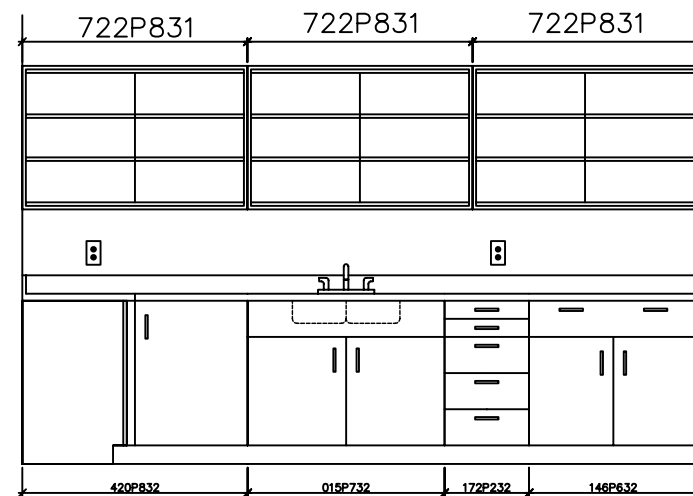

2 MILL WORK ELEVATION A
A152 SCALE = 1:20

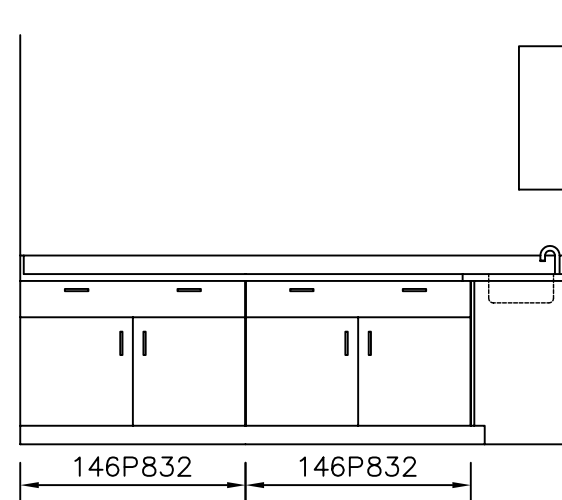

3 MILL WORK ELEVATION B
A152 SCALE = 1:20

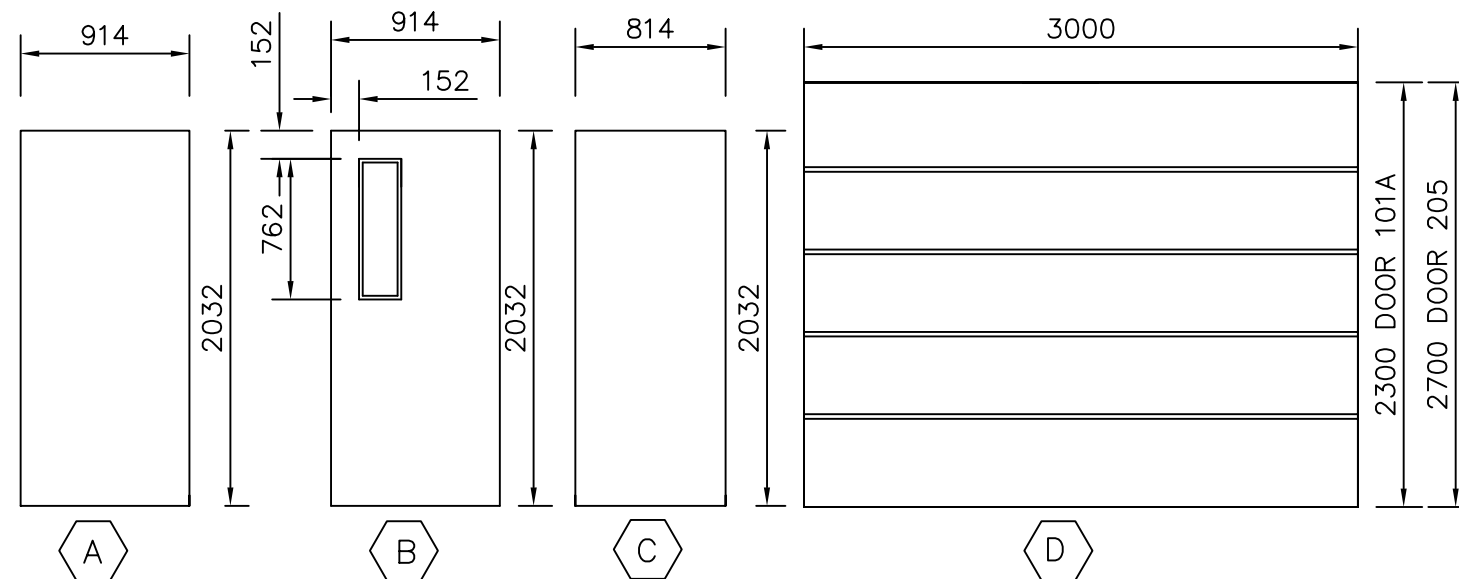

4 DOORS TYPE
A152 SCALE = 1:20

DOOR SCHEDULE																	HARD-WARE GROUP
FLOOR LEVEL	DOOR/SCREEN			DOOR							FRAME			FIRE RAT'G LABEL	REMARKS		
				SIZE	LEAF	CONST	FACE MAT	FINISH	TYPE NUMBER	GLASS	MAT	FINISH	TYPE NUMBER				
	ROOM NAME	RM. NO	MARK											WIDTH		HEIGHT	
LEVEL # 1	HEAD WORK LEVEL 1	101	101	914	2032	1	IHM	M	PTD	A	—	TBHM	PTD	—	—		
	HEAD WORK LEVEL 1	101	101A	3000	2300	1	IHM	M	PTD	D	—	TBHM	PTD	—	—		
	HEAD WORK LEVEL 1	101	101B	814	2032	1	HM	M	PTD	A	—	HM	PTD	—	3/4 hr		
	STAIR LOBBY	102	102	914	2032	1	HM	M	PTD	B	GWG	HM	PTD	—	3/4 hr		
	STAIR LOBBY	102	102A	914	2032	1	IHM	M	PTD	A	—	TBHM	PTD	—	—		
LEVEL # 2																	
	STAIR	201	201	914	2032	1	HM	M	PTD	B	GWG	HM	PTD	—	3/4 hr		
	HEAD WORK LEVEL 2	202	202	914	2032	1	HM	M	PTD	B	GWG	HM	PTD	—	3/4 hr		
	ELECTRICAL RM.	203	203	914	2032	1	HM	W	PTD	A	—	HM	PTD	—	3/4 hr		
	LAB	204	204	914	2032	1	HM	W	PTD	A	—	HM	PTD	—	—		
	VESTIBULE	205	206	914	2032	1	IHM	M	PTD	A	—	TBHM	PTD	—	—		
	EXISTING MAZANINE	206	205	3000	2700	1	IHM	M	PTD	D	—	IHM	PTD	—	—		
LEGEND:	MATERIAL AND FINISHES	DOOR CONSTRUCTION			DOOR FACE MATERIAL/FINISH					GLASS				FRAME MATERIAL			
		IHM —INSULATED HOLLOW METAL			M —METAL					GWG —GEORGIAN WIRED GLASS				HM —HOLLOW METAL			
		HM —HOLLOW METAL			PTD —PAINT									IHM —INSULATED HOLLOW METAL			
														TBHM —HOLLOW METAL (THERMALLY BROKEN)			