


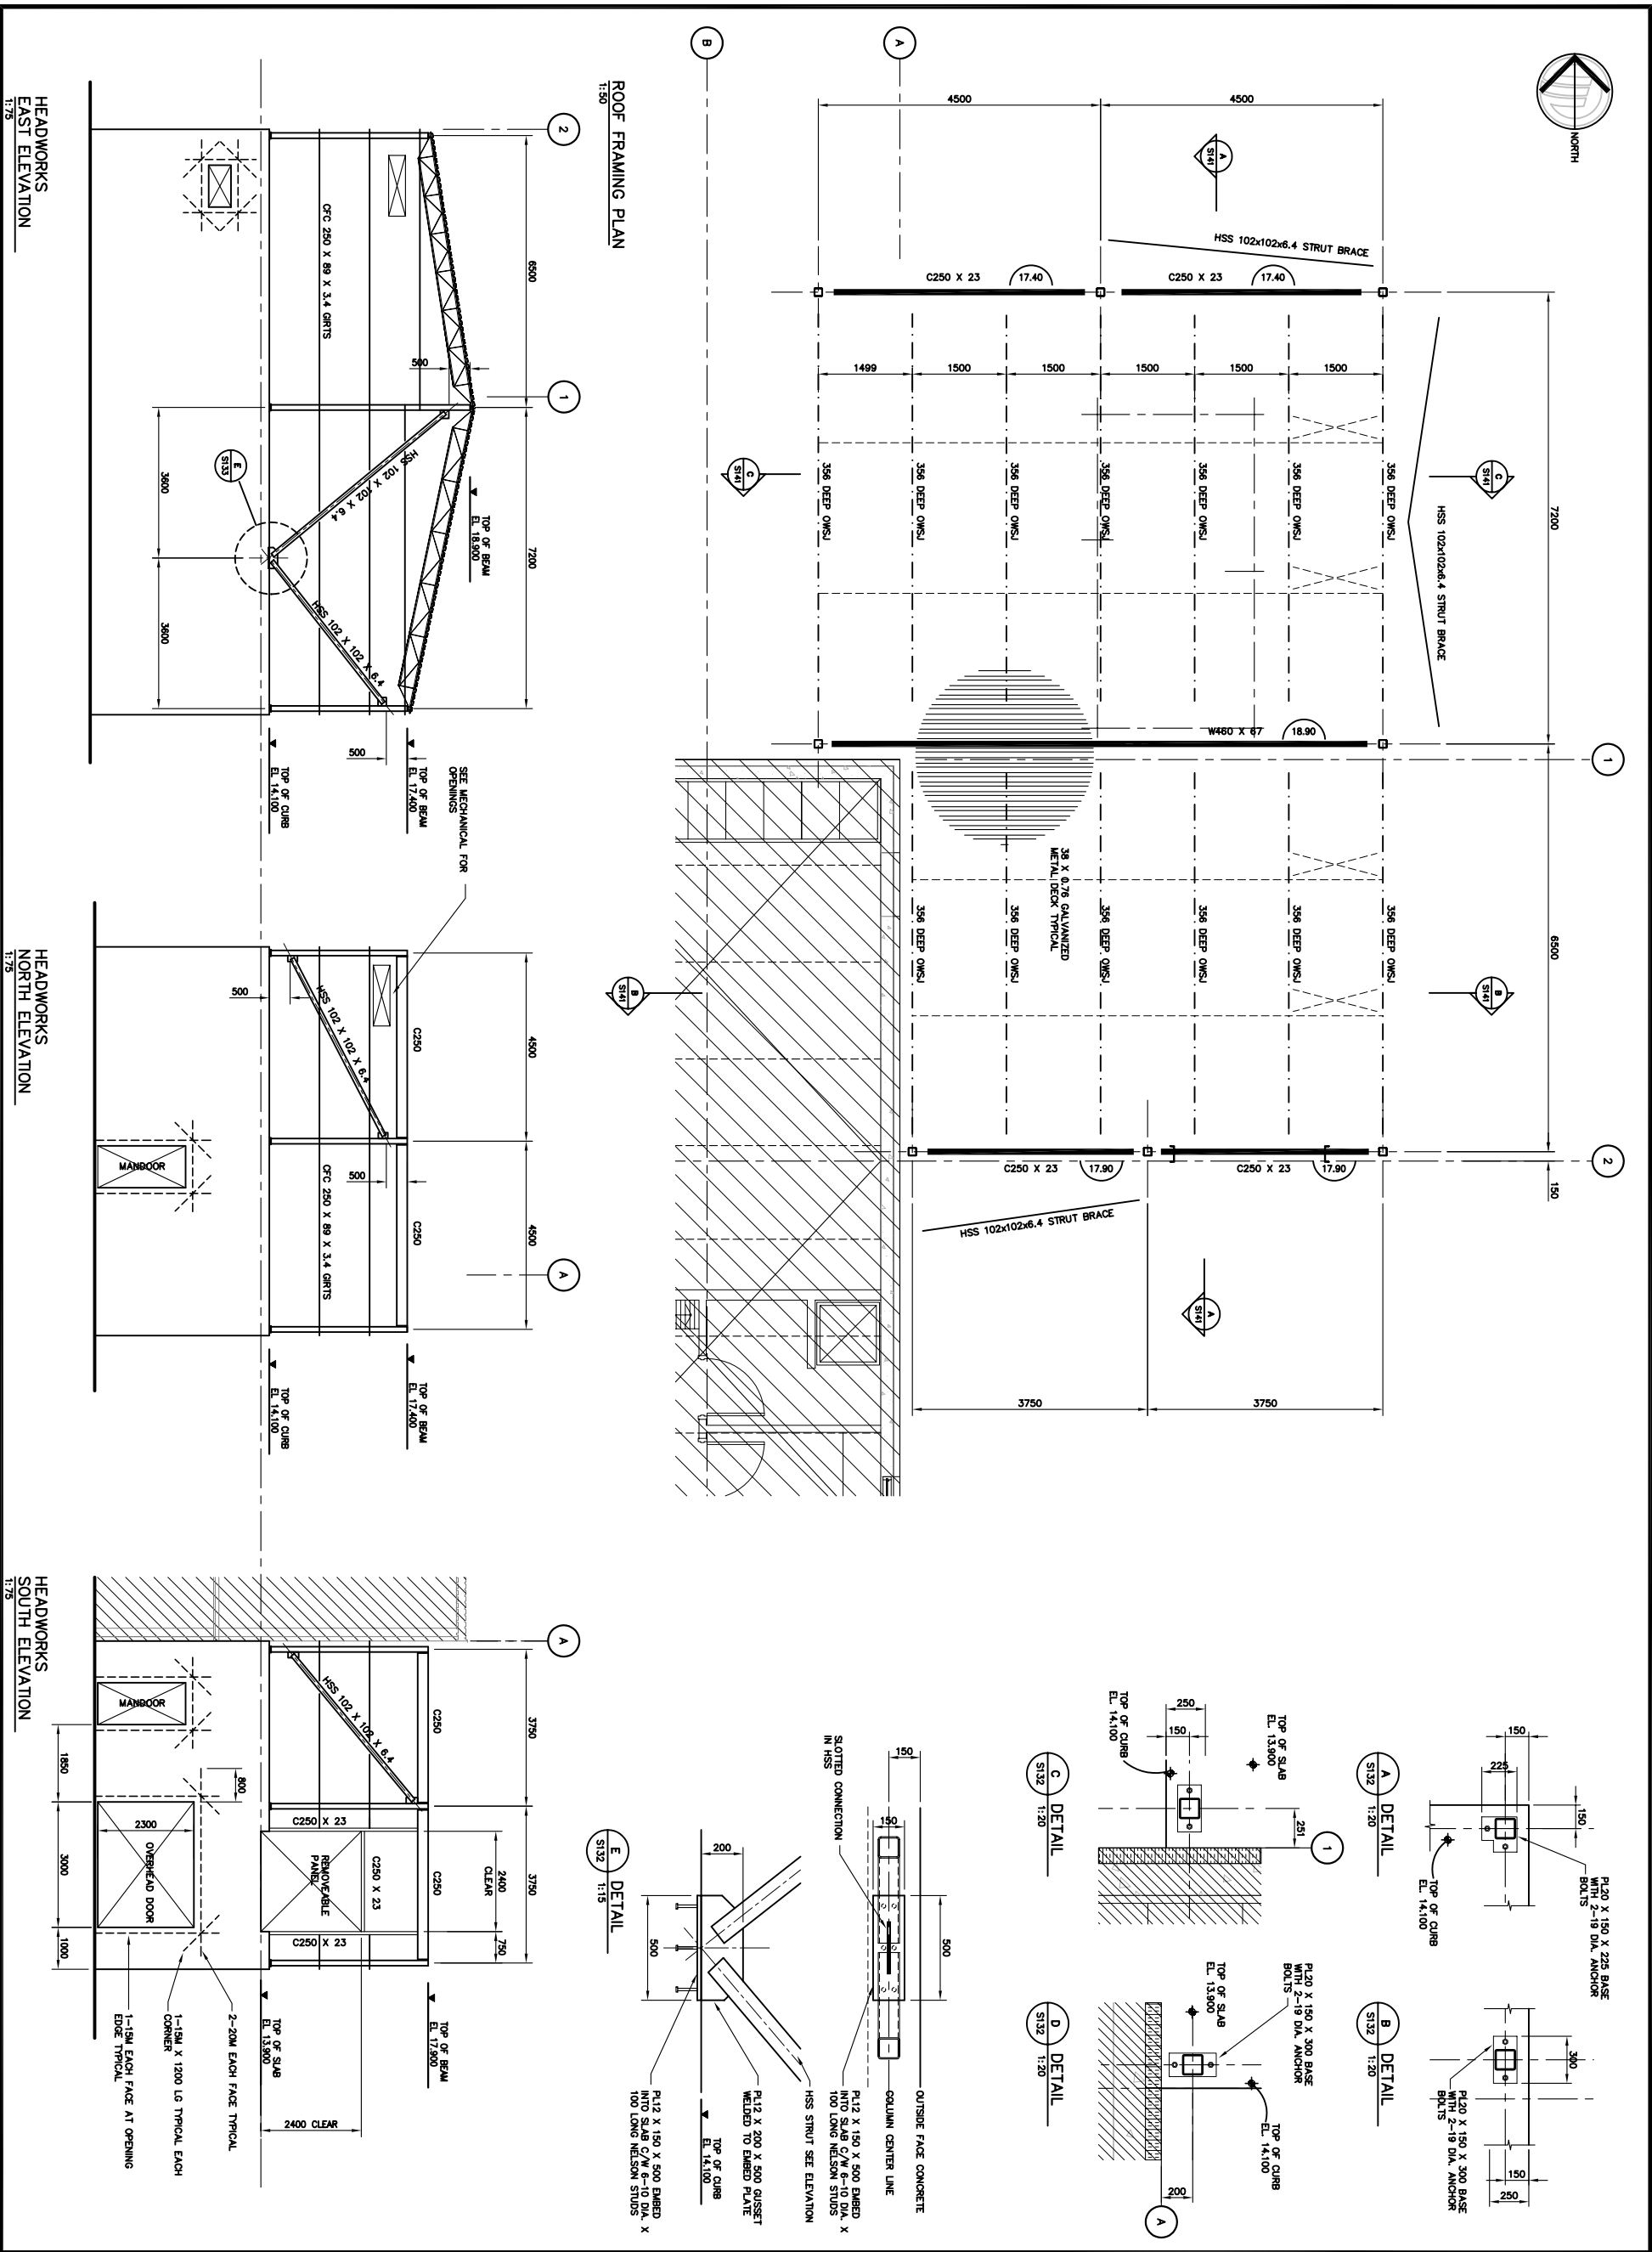

 EarthTech A Terra International Ltd. Company 17205, 134th Avenue Edmonton, Alberta T5S 1A4 CANADA Tel. 780-488-8889 Fax 780-488-2120 Email: info@earthtech.ca www.earthtech.ca	
PERMIT TO PRACTICE EARTH TECH (CANADA) INC. Signature _____ Date _____ PERMIT NUMBER: P 006 The Association of Professional Engineers, Geologists and Geophysicists of the NW/NT	
Stamp	
	
0	ISSUED FOR TENDER
0	03/04
No.	Date
Description	
REVISIONS	
 City of Iqaluit  CITY OF IQUALUIT, Nunavut	
Design	
Drawn	NV
Approved	
Checked	
Project Title	
CITY OF IQUALUIT WASTEWATER TREATMENT PLANT PHASE 1	
Drawing Title	
STRUCTURAL ROOF FRAMING	
Scale	
AS NOTED	Date
Project No.	75360
08.03.05	
Drawing No.	S133
Revision	0