




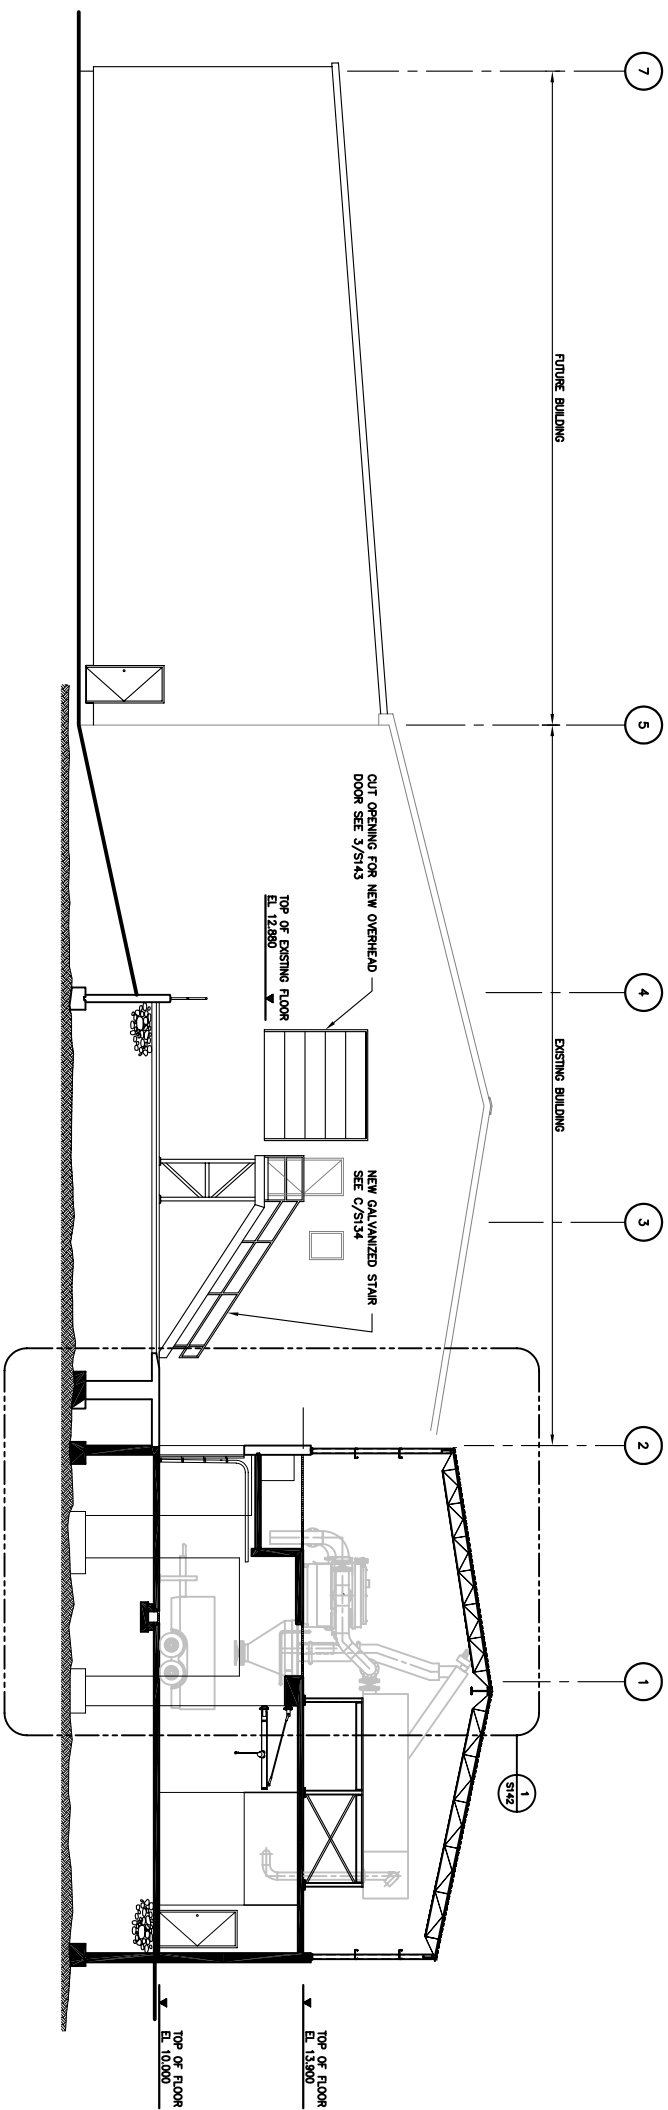

SECTION
1:100

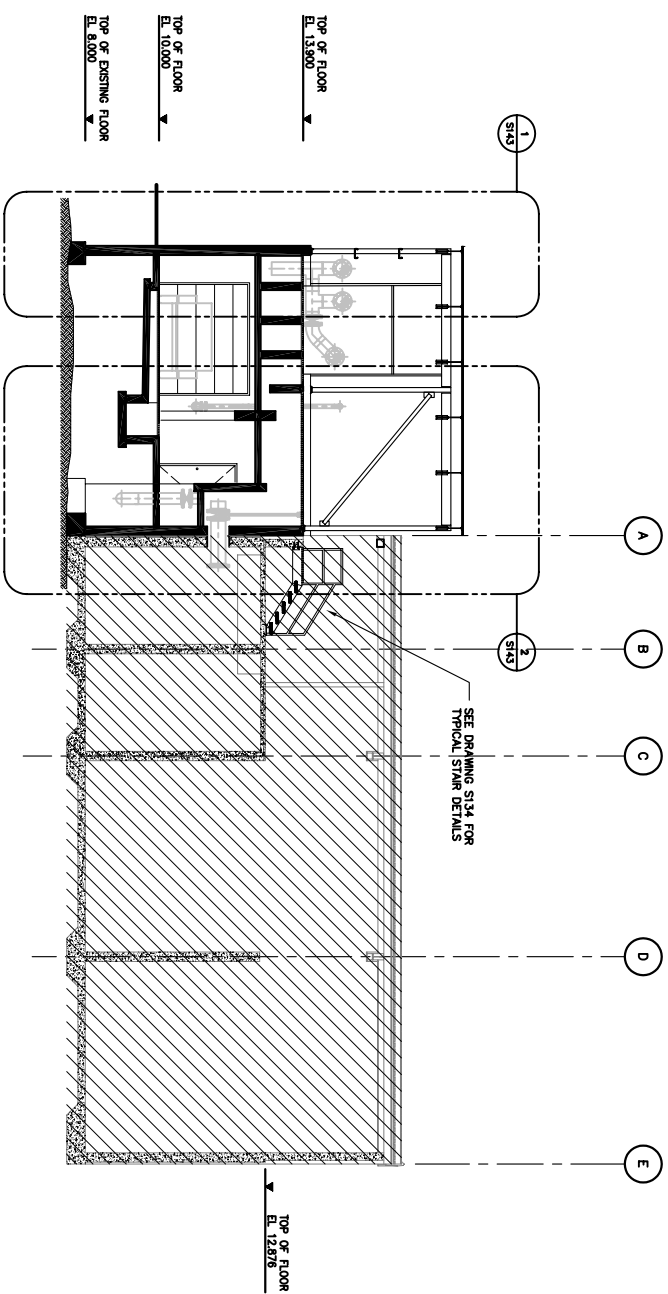

B
SECTION
1:100
S131

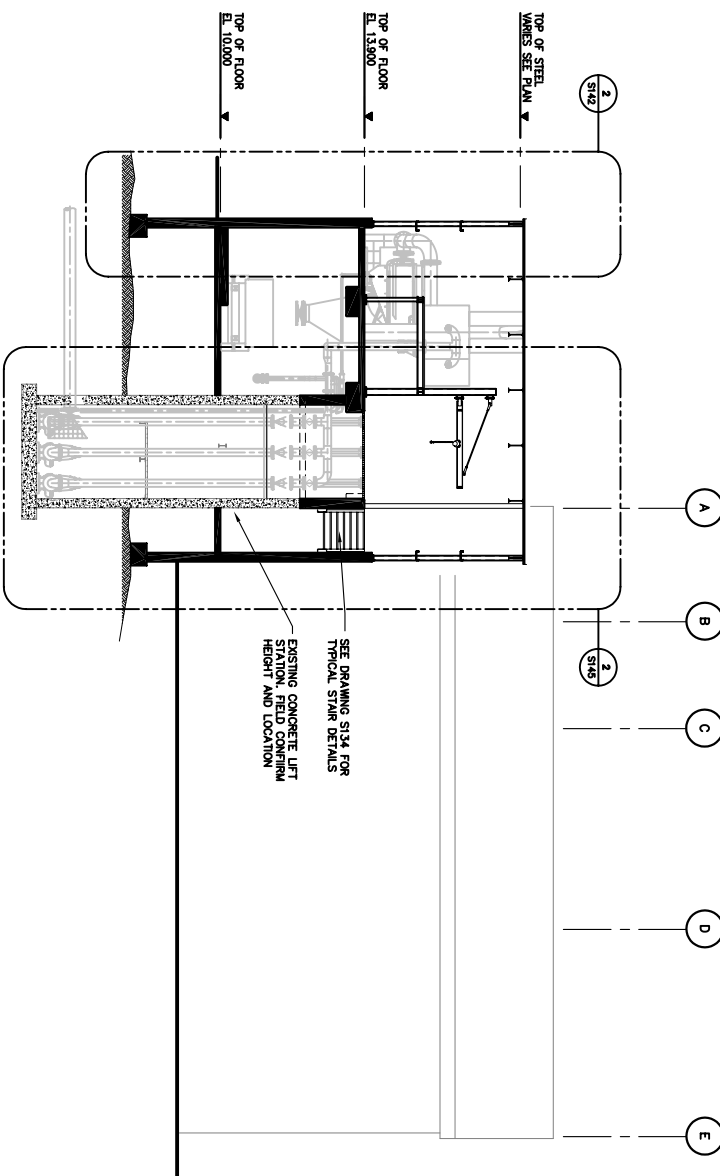

 **EarthTech**
A Tyco International Ltd. Company

17203-103rd Avenue
Edmonton, Alberta
T5S 1J4
CANADA

Tel. 780-498-6900
Fax. 780-498-2122
www.earthtech.ca

**PERMIT TO PRACTICE
EARTH TECH (CANADA) INC.**

Signature _____

Date _____

PERMIT NUMBER: P 006
The Association of Professional Engineers,
Geologists and Geophysicists of the NWT/NU



REVISIONS		
No.	Date	Description
0	2005 03/04	ISSUED FOR TENDER

**City of Iqaluit,
Nunavut**

Design	RUG
Drawn	NV
Approved	
Checked	

Project Title
CITY OF IQUALUIT
WASTEWATER
TREATMENT PLANT
PHASE 1

STRUCTURAL BUILDING SECTIONS

Scale	AS NOTED
Project No.	Date
75360	08.03.05
Drawing No.	Revision
S141	0