


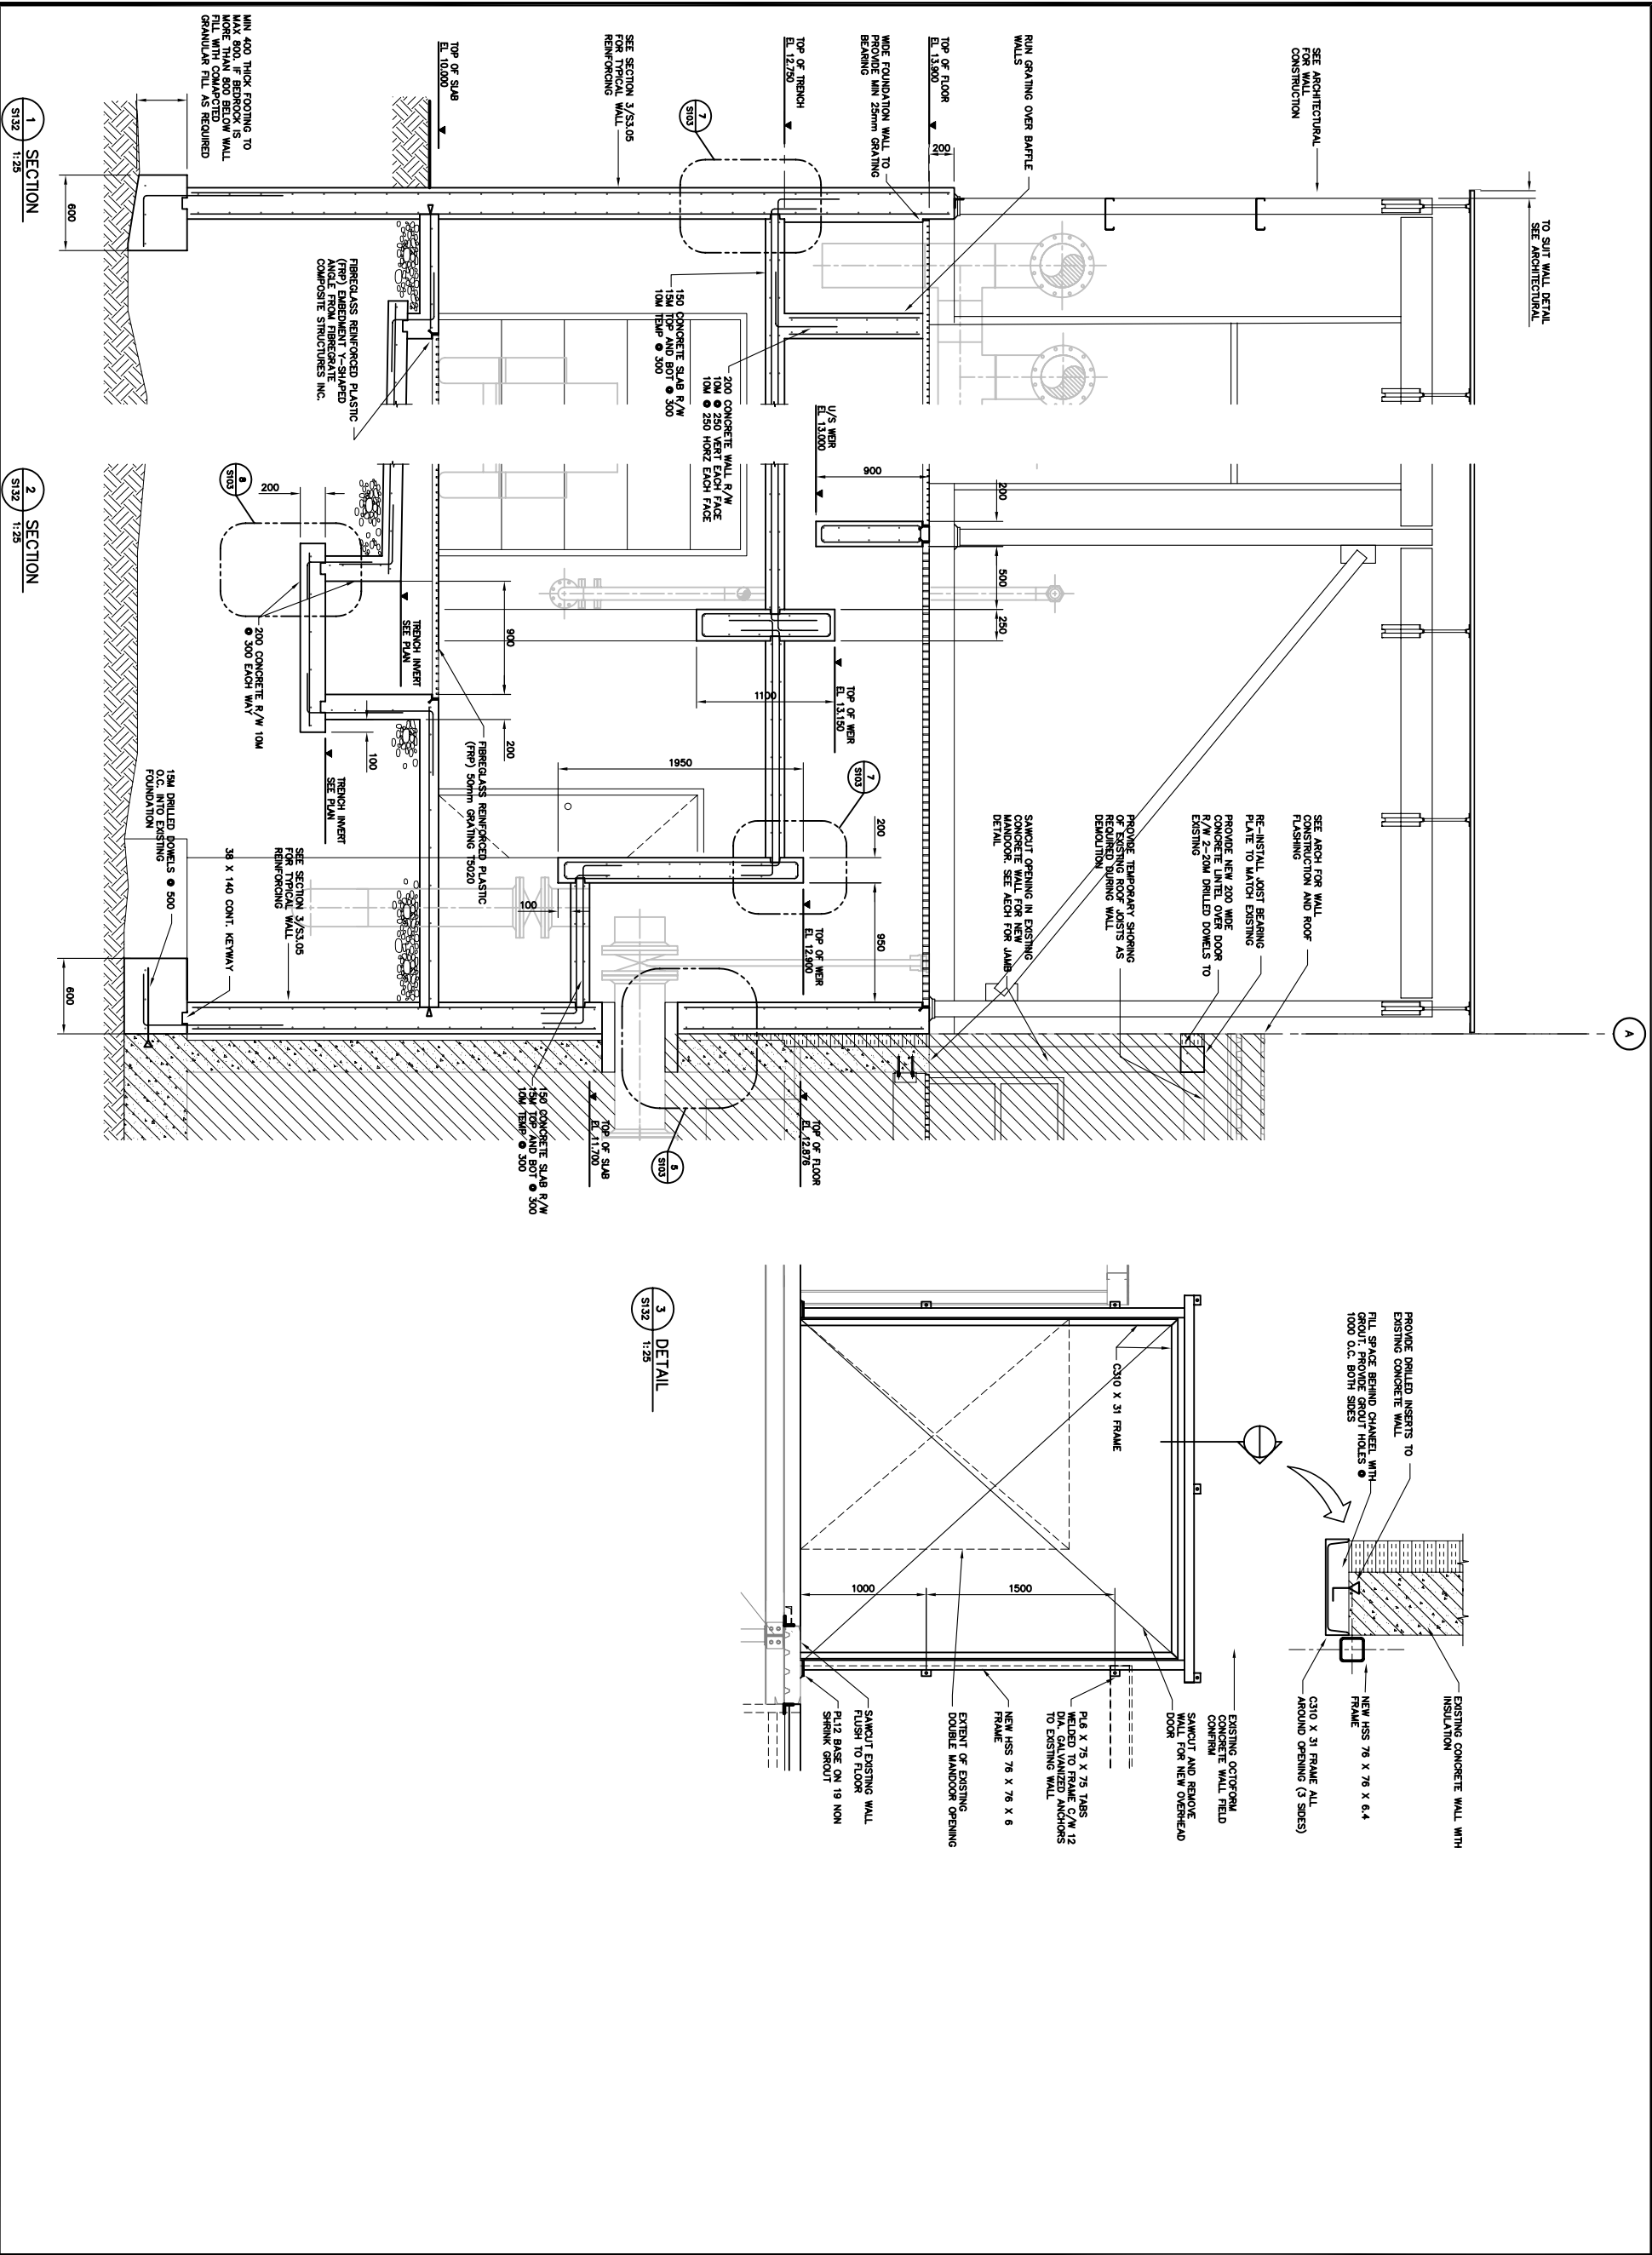

 A You Internet.com Ltd. Company 17203-1354 Avenue Edmonton, Alberta T5S 1J4 CANADA Tel: 780-488-8000 Fax: 780-488-8121 www.earthtech.ca									
PERMIT TO PRACTICE EARTH TECH (CANADA) INC. Signature _____ Date _____ PERMIT NUMBER: P 006 The Association of Professional Engineers, Geologists and Geophysicists of the NW/NT									
Stamp 									
<table><tr><td>No.</td><td>Date</td><td>Description</td></tr><tr><td>0</td><td>2005 03/04</td><td>ISSUED FOR TENDER</td></tr></table>		No.	Date	Description	0	2005 03/04	ISSUED FOR TENDER		
No.	Date	Description							
0	2005 03/04	ISSUED FOR TENDER							
REVISIONS									
<table><tr><td>Design</td><td>R/G</td></tr><tr><td>Drawn</td><td>NV</td></tr><tr><td>Approved</td><td></td></tr><tr><td>Checked</td><td></td></tr></table>		Design	R/G	Drawn	NV	Approved		Checked	
Design	R/G								
Drawn	NV								
Approved									
Checked									
Project Title CITY OF IQALUIT WASTEWATER TREATMENT PLANT PHASE 1									
Drawing Title STRUCTURAL SECTIONS AND DETAILS									
Scale AS NOTED									
Project No. 75360									
Date 08.03.05									
Drawing No. S143									
Revision 0									