


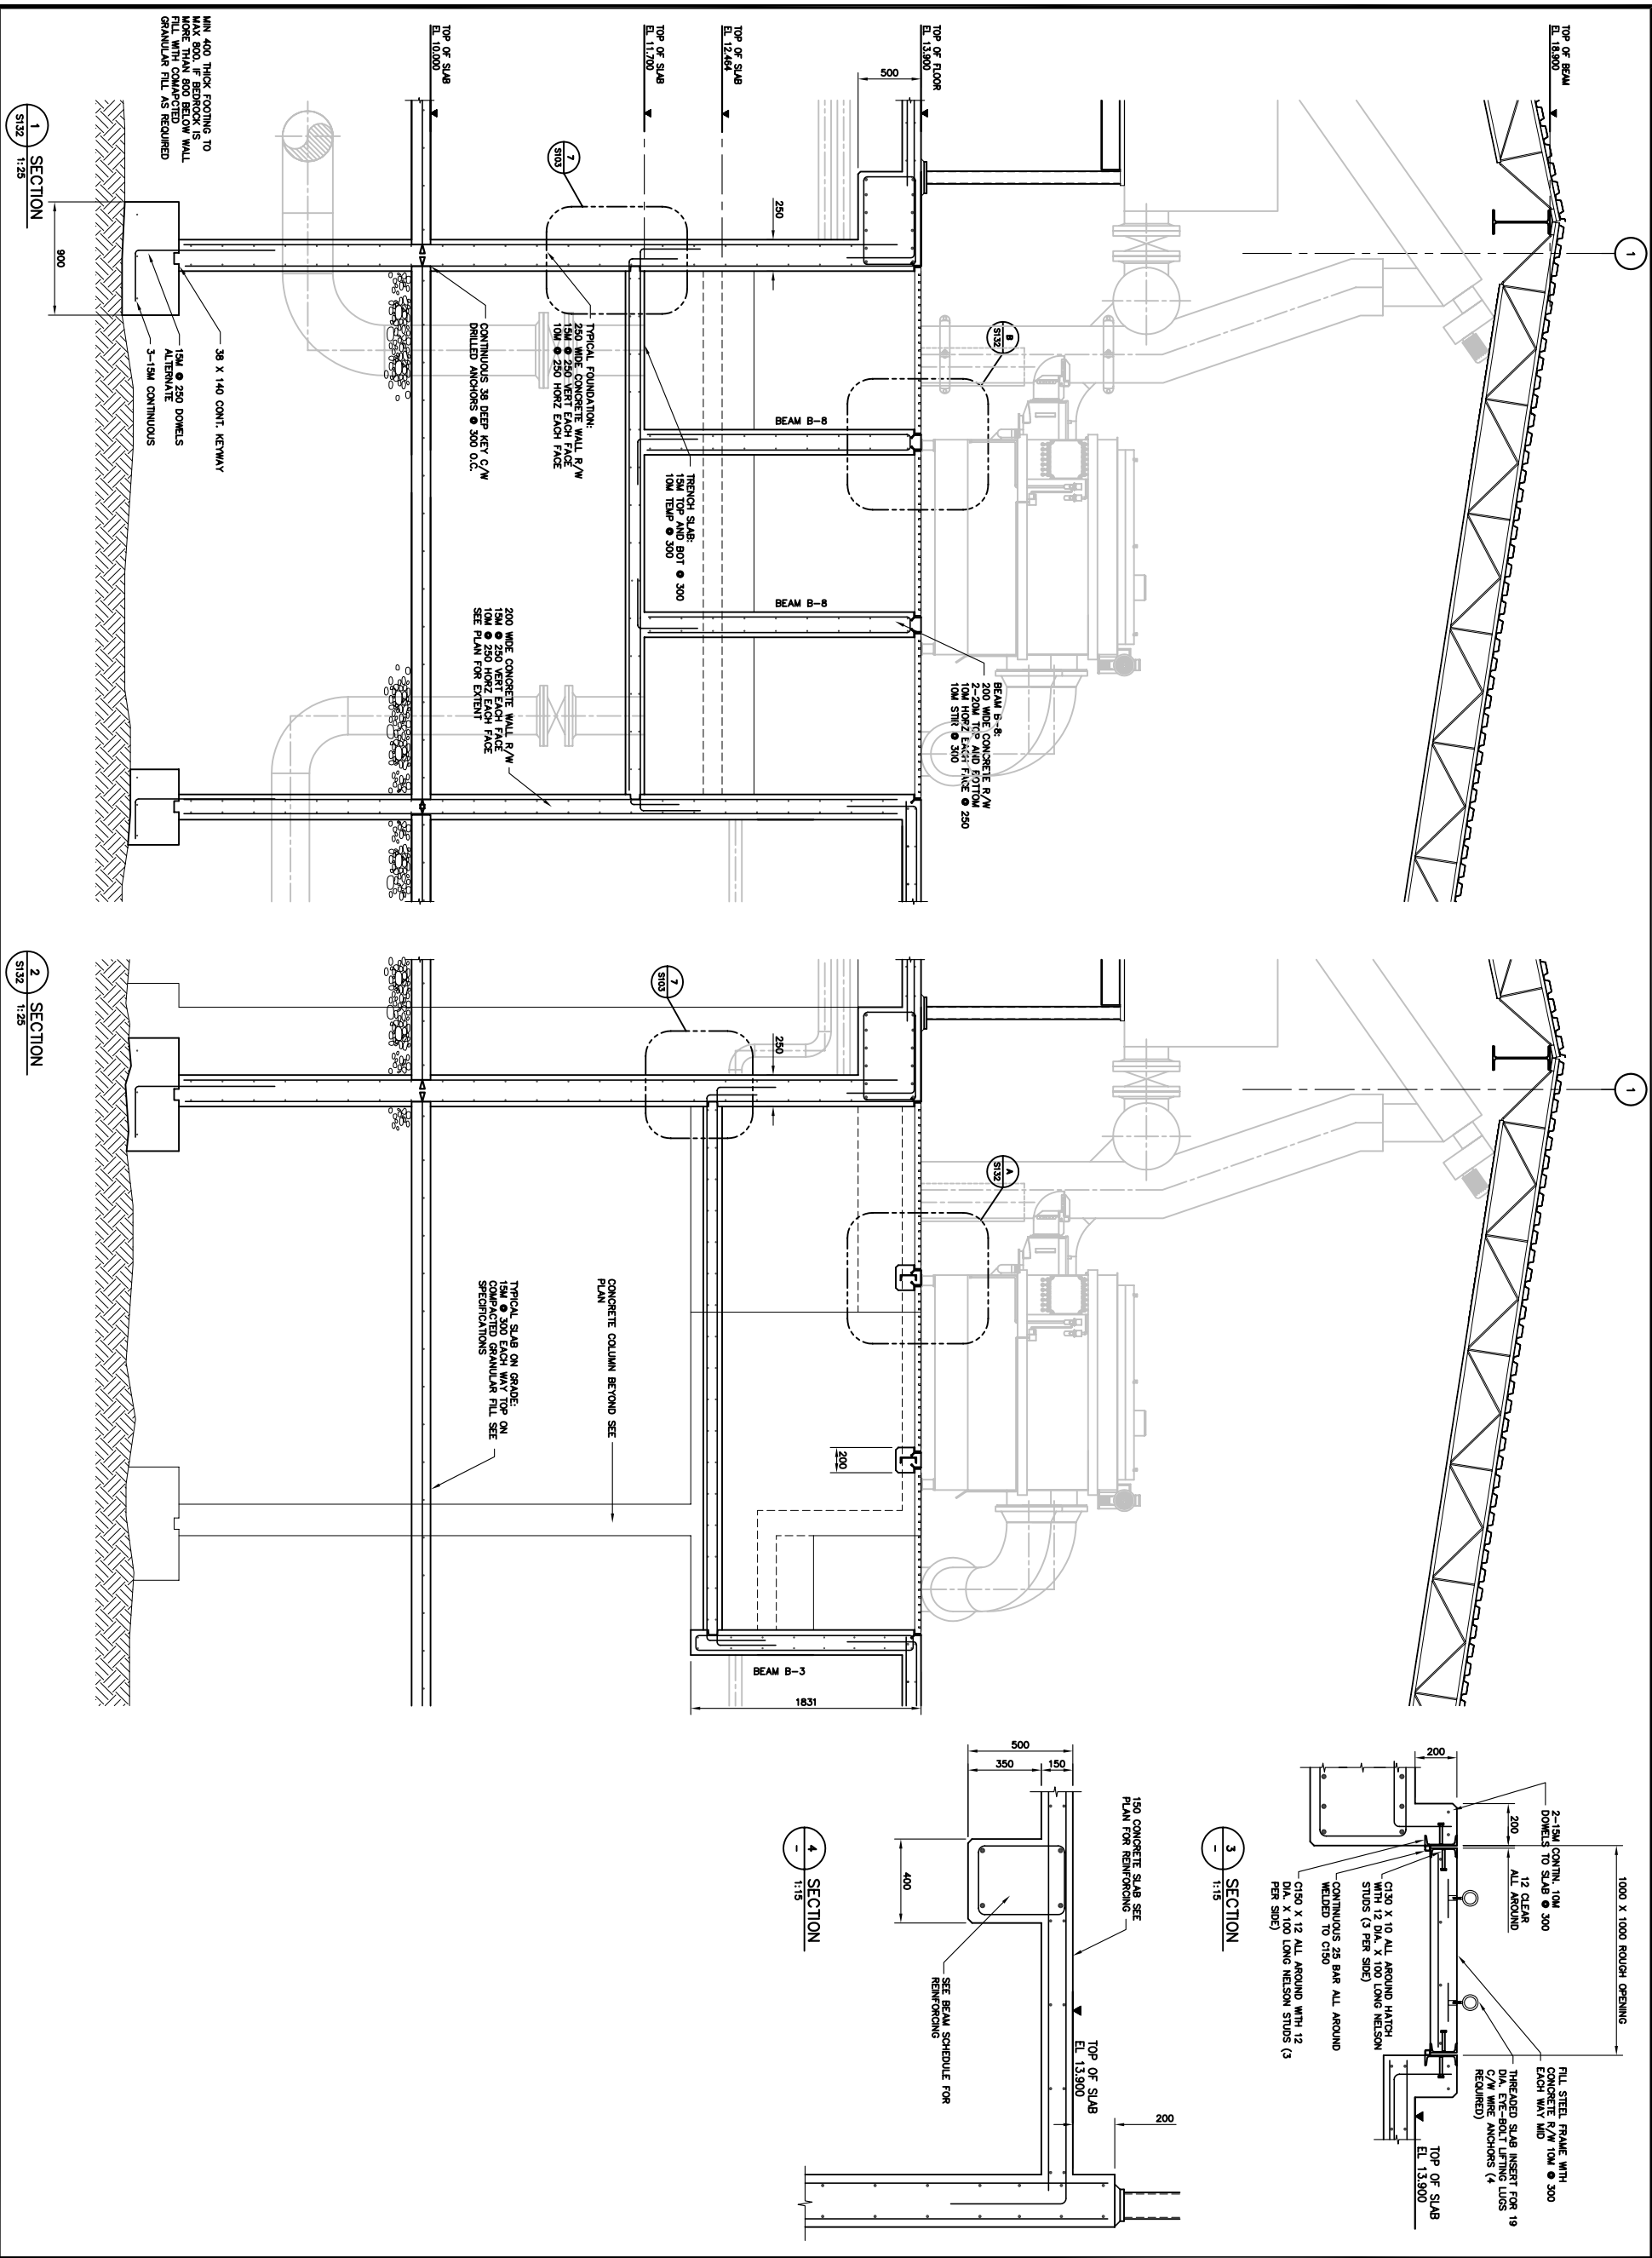

 **EarthTech**
A You Innovate with Us Company

17203-103rd Avenue
EDMONTON, ALBERTA
T5S 1A4

Tel. 780-488-6900
Fax: 780-488-2121
www.earthtech.ca

**PERMIT TO PRACTICE
EARTH TECH (CANADA) INC.**

Signature _____

Date _____

PERMIT NUMBER: P 005

The Association of Professional Engineers,
Geologists and Geophysicists of the NWT/NU



REVISIONS		
No.	Date	Description
0	2005 03/04	ISSUED FOR TENDER

**City of Iqaluit,
Nunavut**

Project Title
CITY OF IQUALUIT
WASTEWATER
TREATMENT PLANT
PHASE 1

STRUCTURAL SECTIONS AND DETAILS

Scale AS NOTED	Date
Project No. 75360	08.03.05
Drawing No. S144	Revision 0