


- NOTES:
- 1 REMOVE EXISTING UNIT HEATER UH-5 & THERMOSTAT & RELOCATE UNDER NEW CONSTRUCTION. REMOVE GAS AND AIR PIPES FOR UNIT HEATER BACK TO COLUMN LINE. 2" THESE LINES WILL BE REUSED UNDER NEW CONSTRUCTION.
 - 2 REMOVE EXISTING GAS AND AIR PIPES FOR UNIT HEATERS UH-06 & UH-04. PIPES TO BE REJECTED UNDER NEW CONSTRUCTION.
 - 3 EXISTING EQUIPMENT TO REMAIN.


PARTIAL UPPER LEVEL - PLUMBING DEMOLITION

SCALE: 1:75

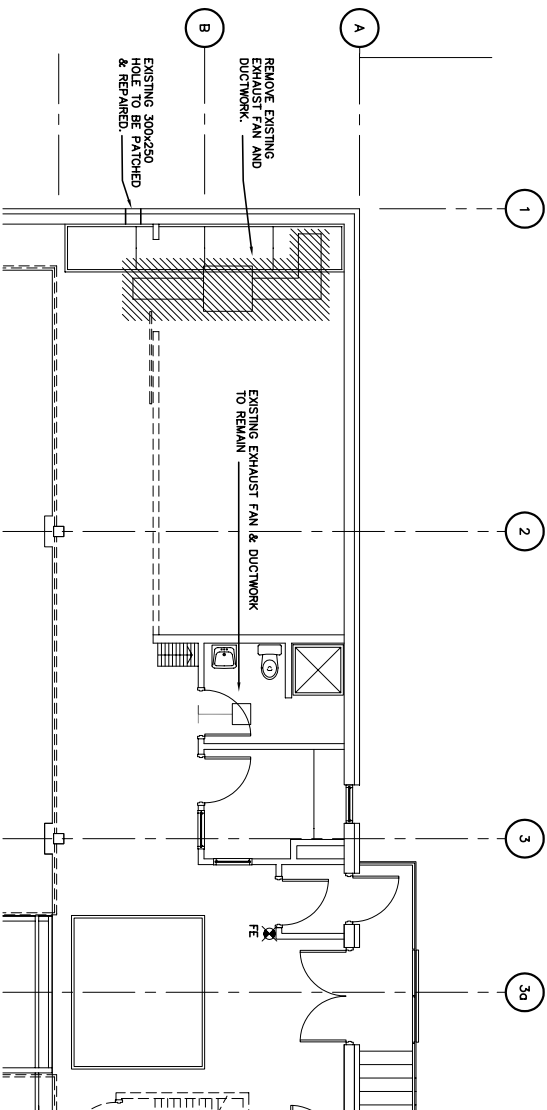


PARTIAL UPPER LEVEL - VENTILATION DEMOLITION

SCALE: 1:75

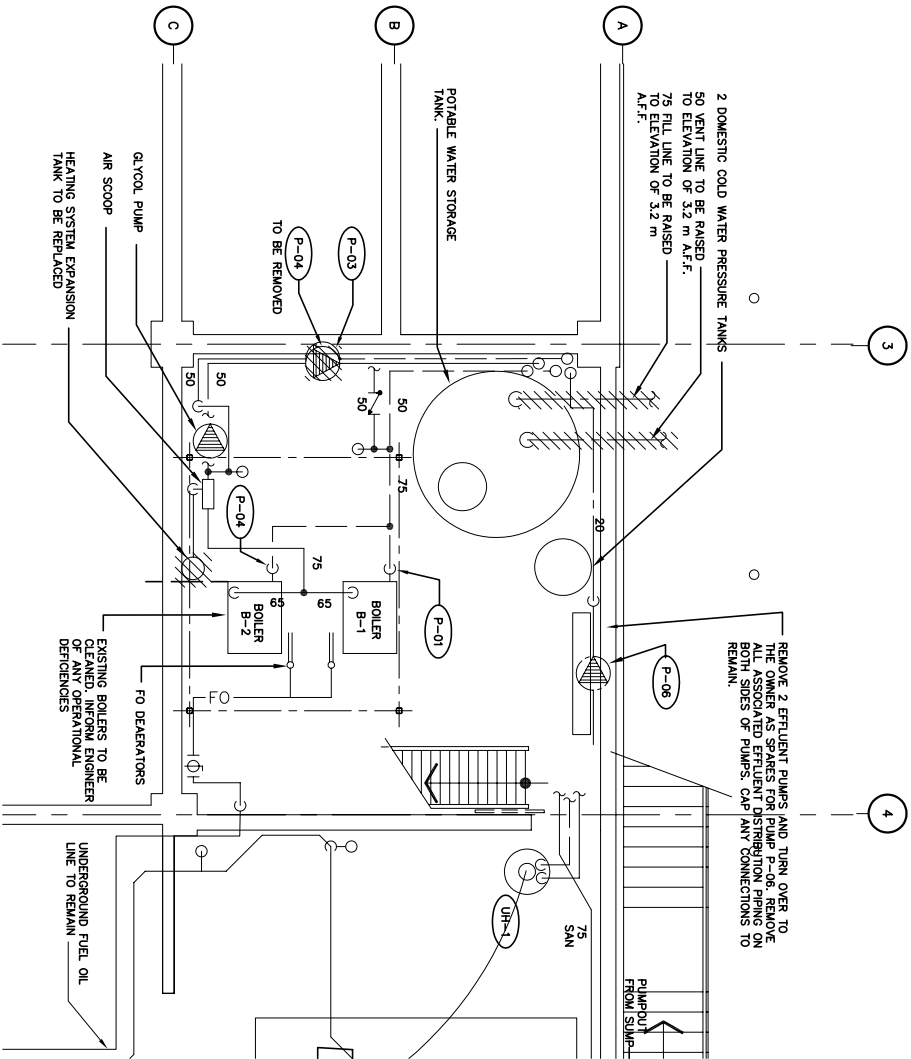

MECHANICAL ROOM - UPPER LEVEL - DEMOLITION

SCALE: 1:30

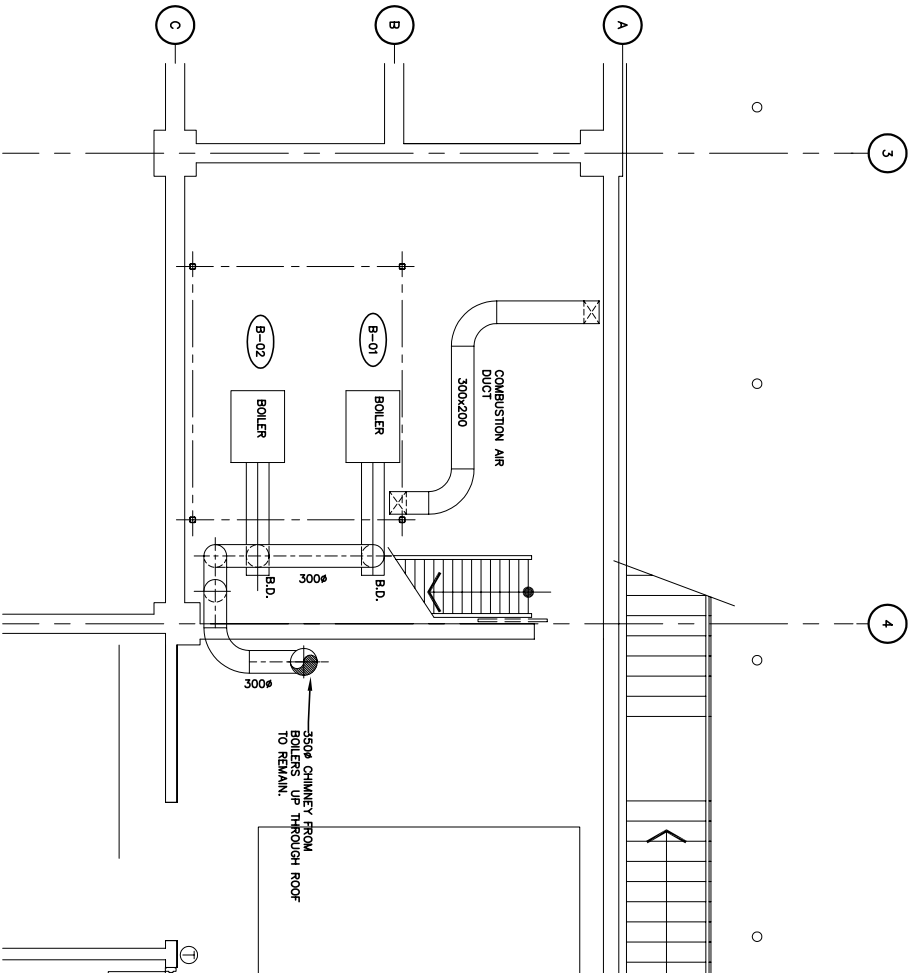

MECHANICAL ROOM - UPPER LEVEL

SCALE: 1:30



Stamp

| No. | Date | Description |
|-----------|------------|-------------------|
| 0 | 2005 03/04 | ISSUED FOR TENDER |
| REVISIONS | | |

Design S.D.K.

Drawn I.V.

Approved

Checked

Project Title
**CITY OF IQALUIT
WASTEWATER
TREATMENT PLANT
PHASE 1**

Drawing Title

**MECHANICAL
DEMOLITION
LOWER LEVEL**

Scale AS SHOWN

Project No. 75360 Date 08.03.05

Drawing No. M121 Revision 0