

**PERMIT TO PRACTICE
EARTH TECH (CANADA) INC.**


Signature _____

Date _____

PERMIT NUMBER: P 005


The Association of Professional Engineers,
Geologists and Geophysicists of the NWT/NUT

Stamp

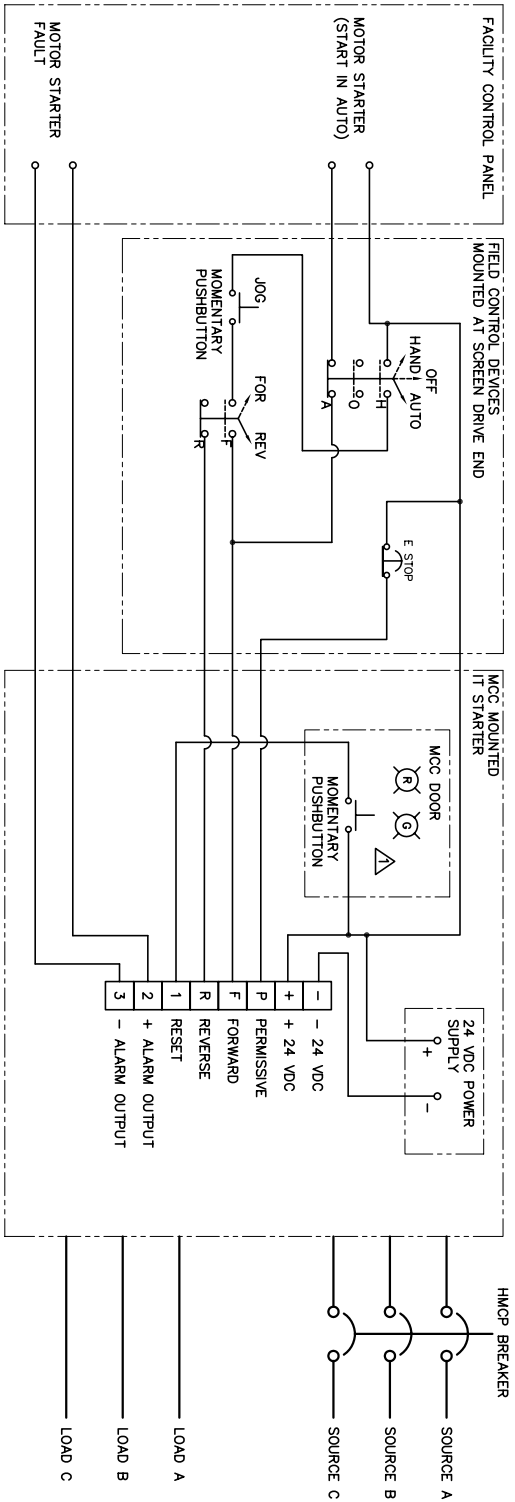

⚠ MCC PILOT LIGHTS TO INDICATE:
GREEN= 600V ENERGIZED
RED= EQUIPMENT RUNNING


1 SCREEN DRIVE MOTOR CONTROL SCHEMATIC
1134 N.T.S.

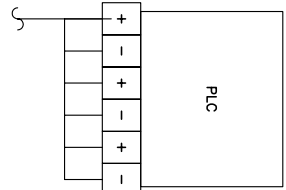



CONTROL CABINET (BIOREACTOR ELECTRICAL ROOM)

GENERIC GAS DETECTOR LOOP DIAGRAM

BIOREACTOR ROOM

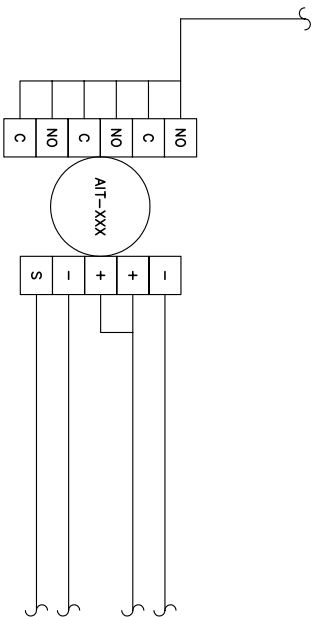

2	GAS DETECTION LOOP DIAGRAM
1134	N.T.S.

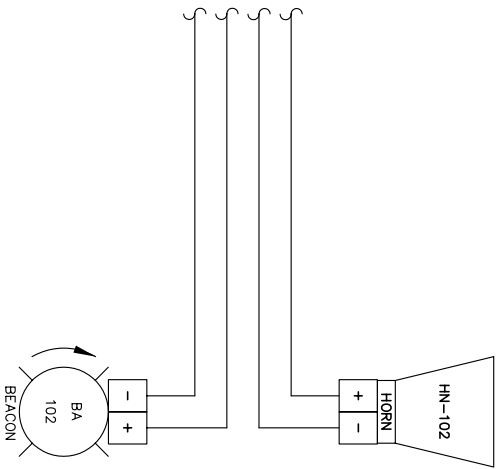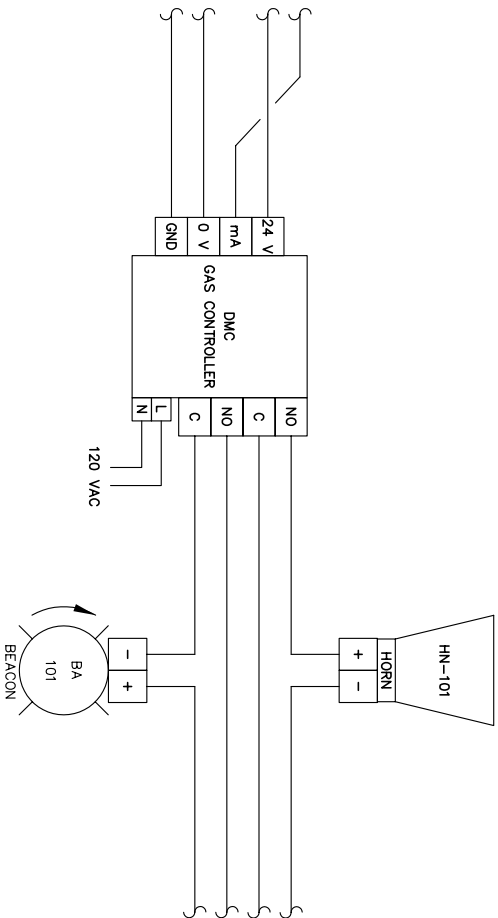

Iqaluit



CITY of IQUALUIT

Nunavut

TDC/CFC

CFC

Approved

Checked

Project Title
CITY OF IQUALUIT
WASTEWATER
TREATMENT PLANT
PHASE 1

DRIVE CONTROL GAS DETECTION LOOP DIAGRAM

scale
N.T.S.

Project No.	Date
-------------	------

	00:00:00	00:00:00
--	----------	----------