



1
A3

ELEVATION
SCALE 1:75

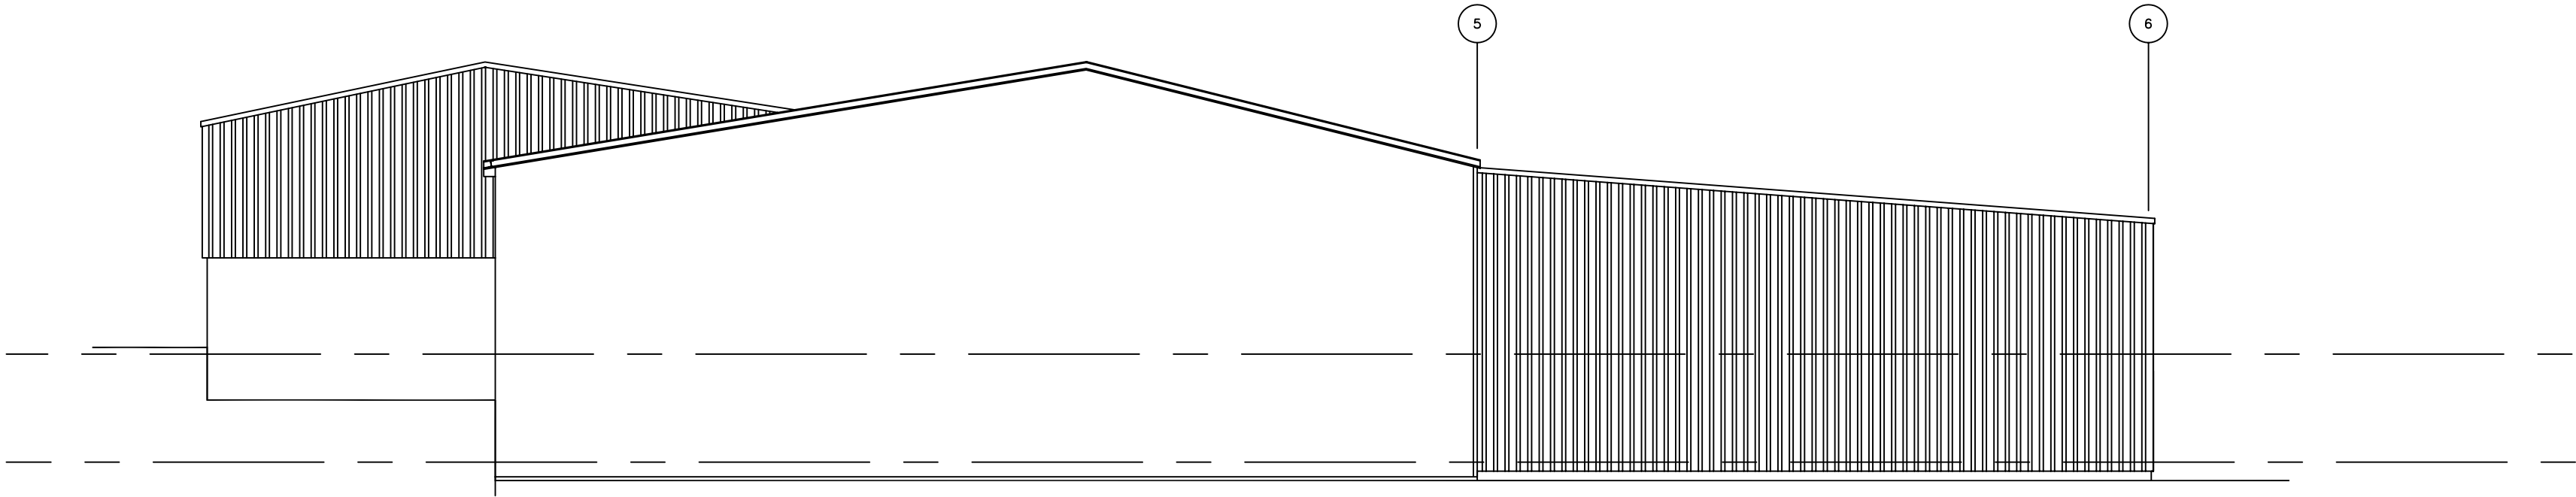


2
A3

ELEVATION
SCALE 1:75

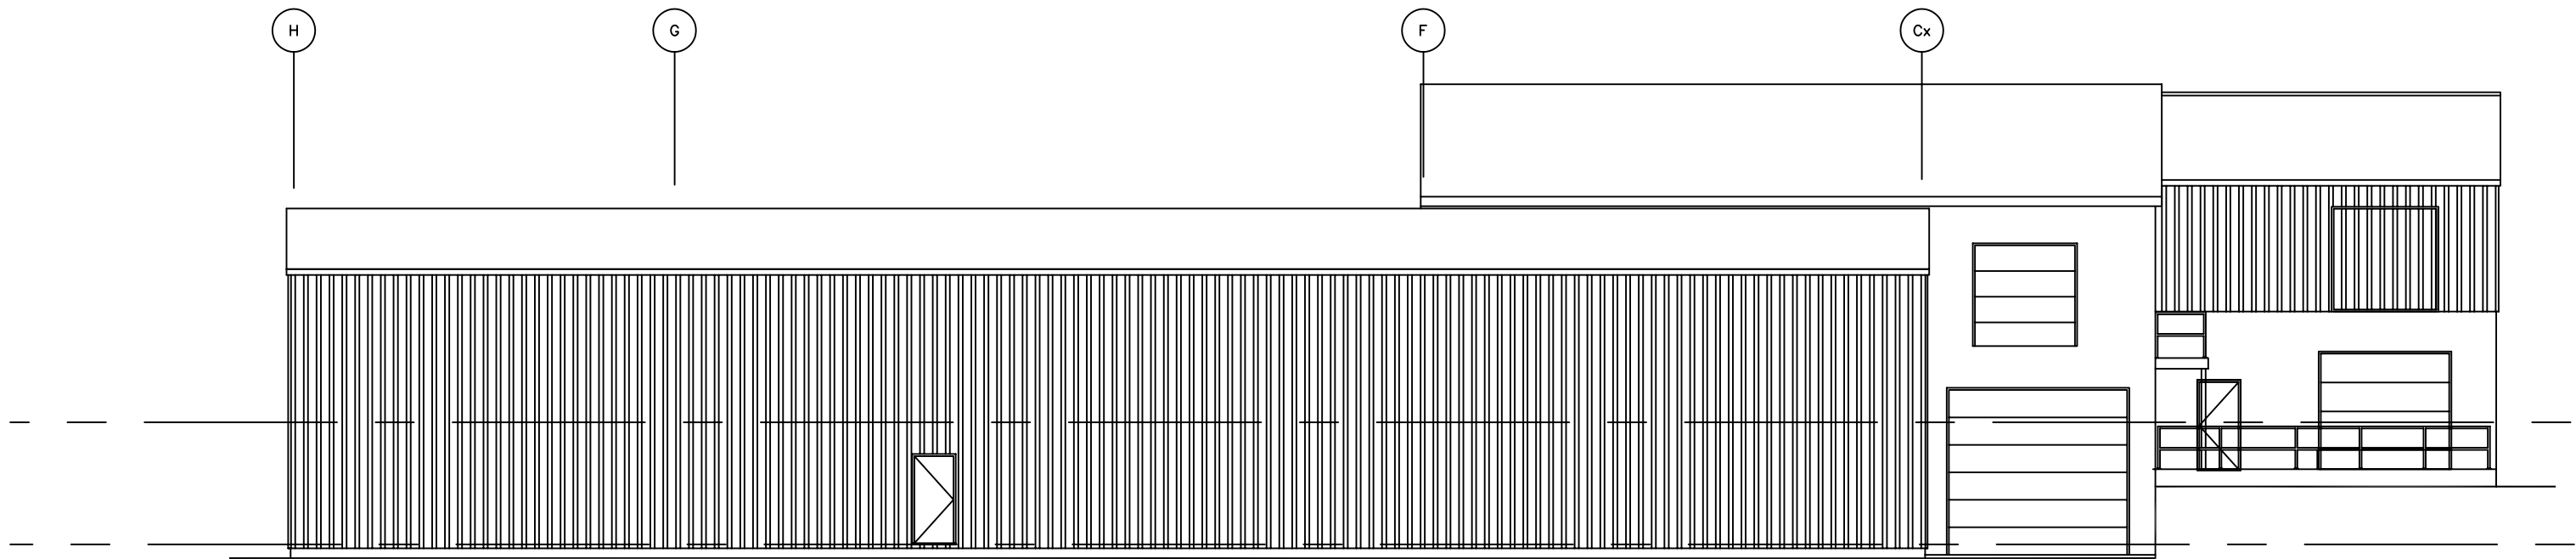

3
A3

ELEVATION
SCALE 1:75

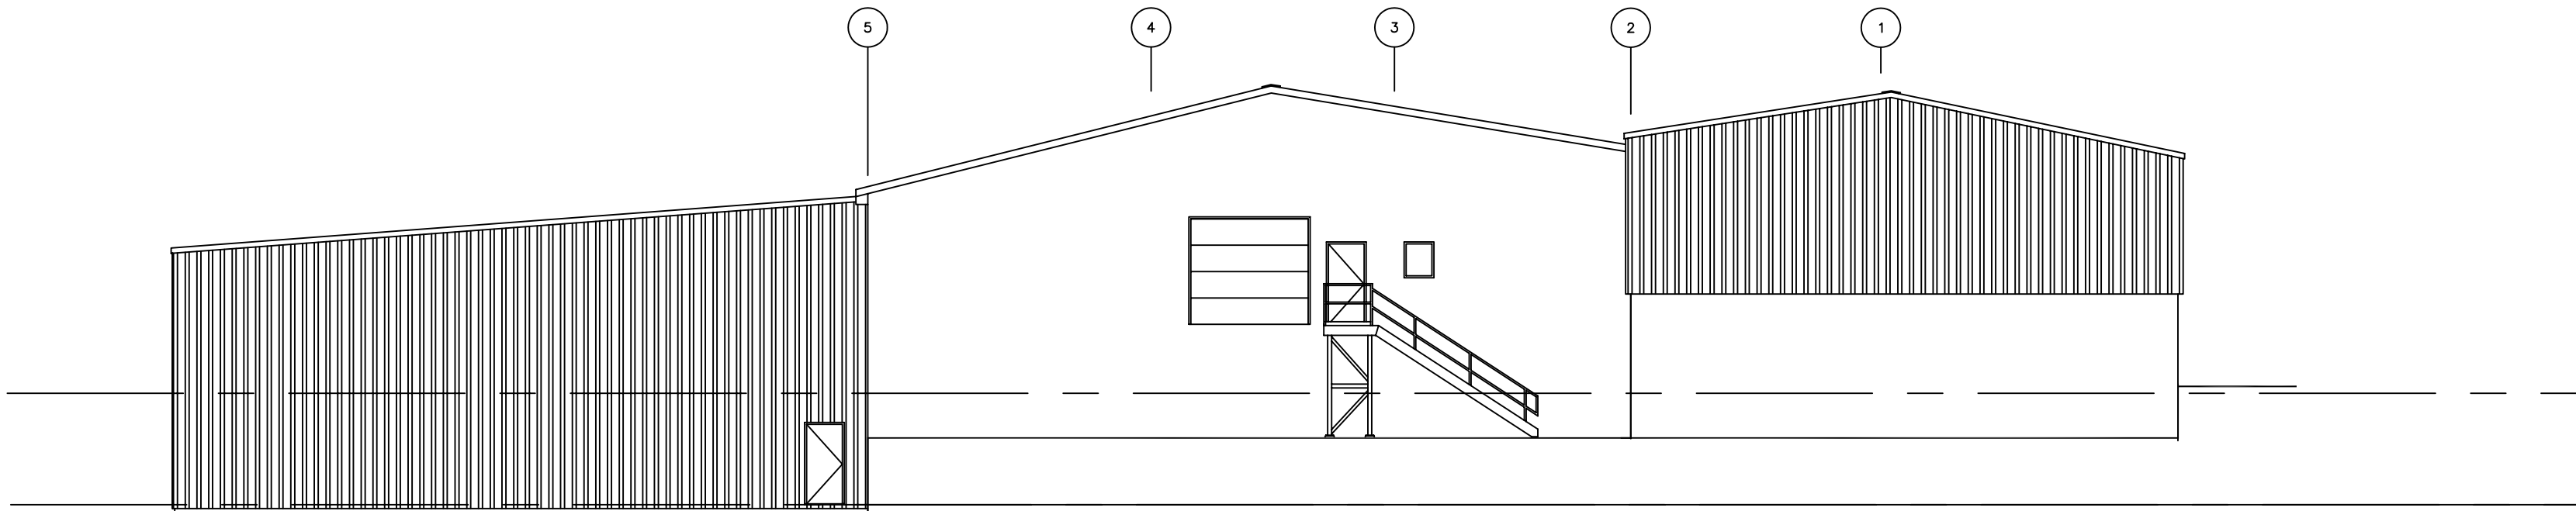

4
A3

ELEVATION
SCALE 1:75

	95%
Date	Description

REVISIONS



Design DESIGN
Drawn PF
Approved Chief

Director
Project Title
CITY OF IQALUIT
WASTEWATER
TREATMENT PLANT

Drawing Title
ARCHITECTURAL
EXTERIOR
ELEVATIONS
Scale
1:75

Project No.	Date
75380	
Drawing No.	Revision
A1-3	A