



EXISTING DUMP STATION PLAN

Scale 1:15

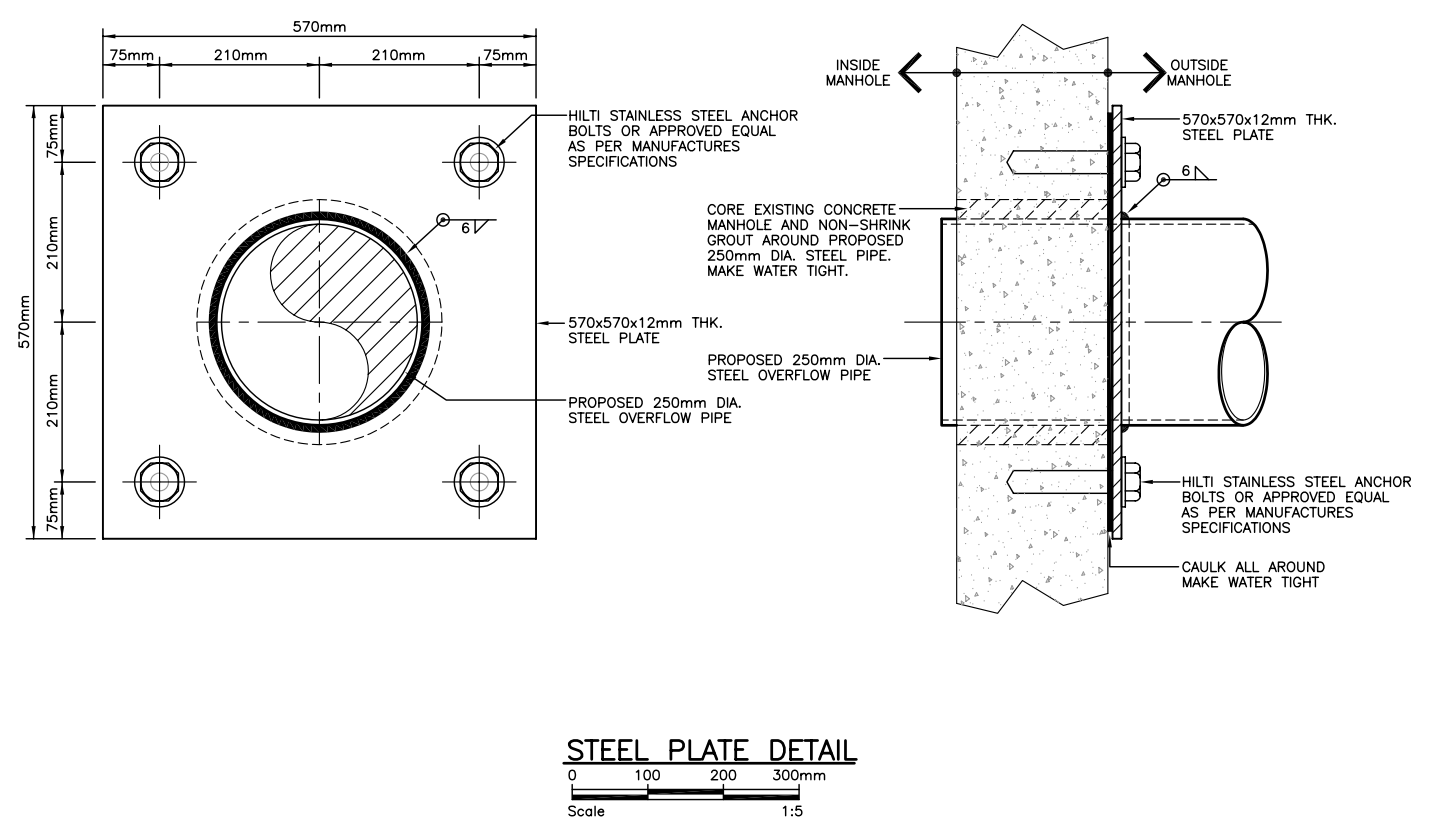


STEEL PLATE DETAIL

Scale 1:5

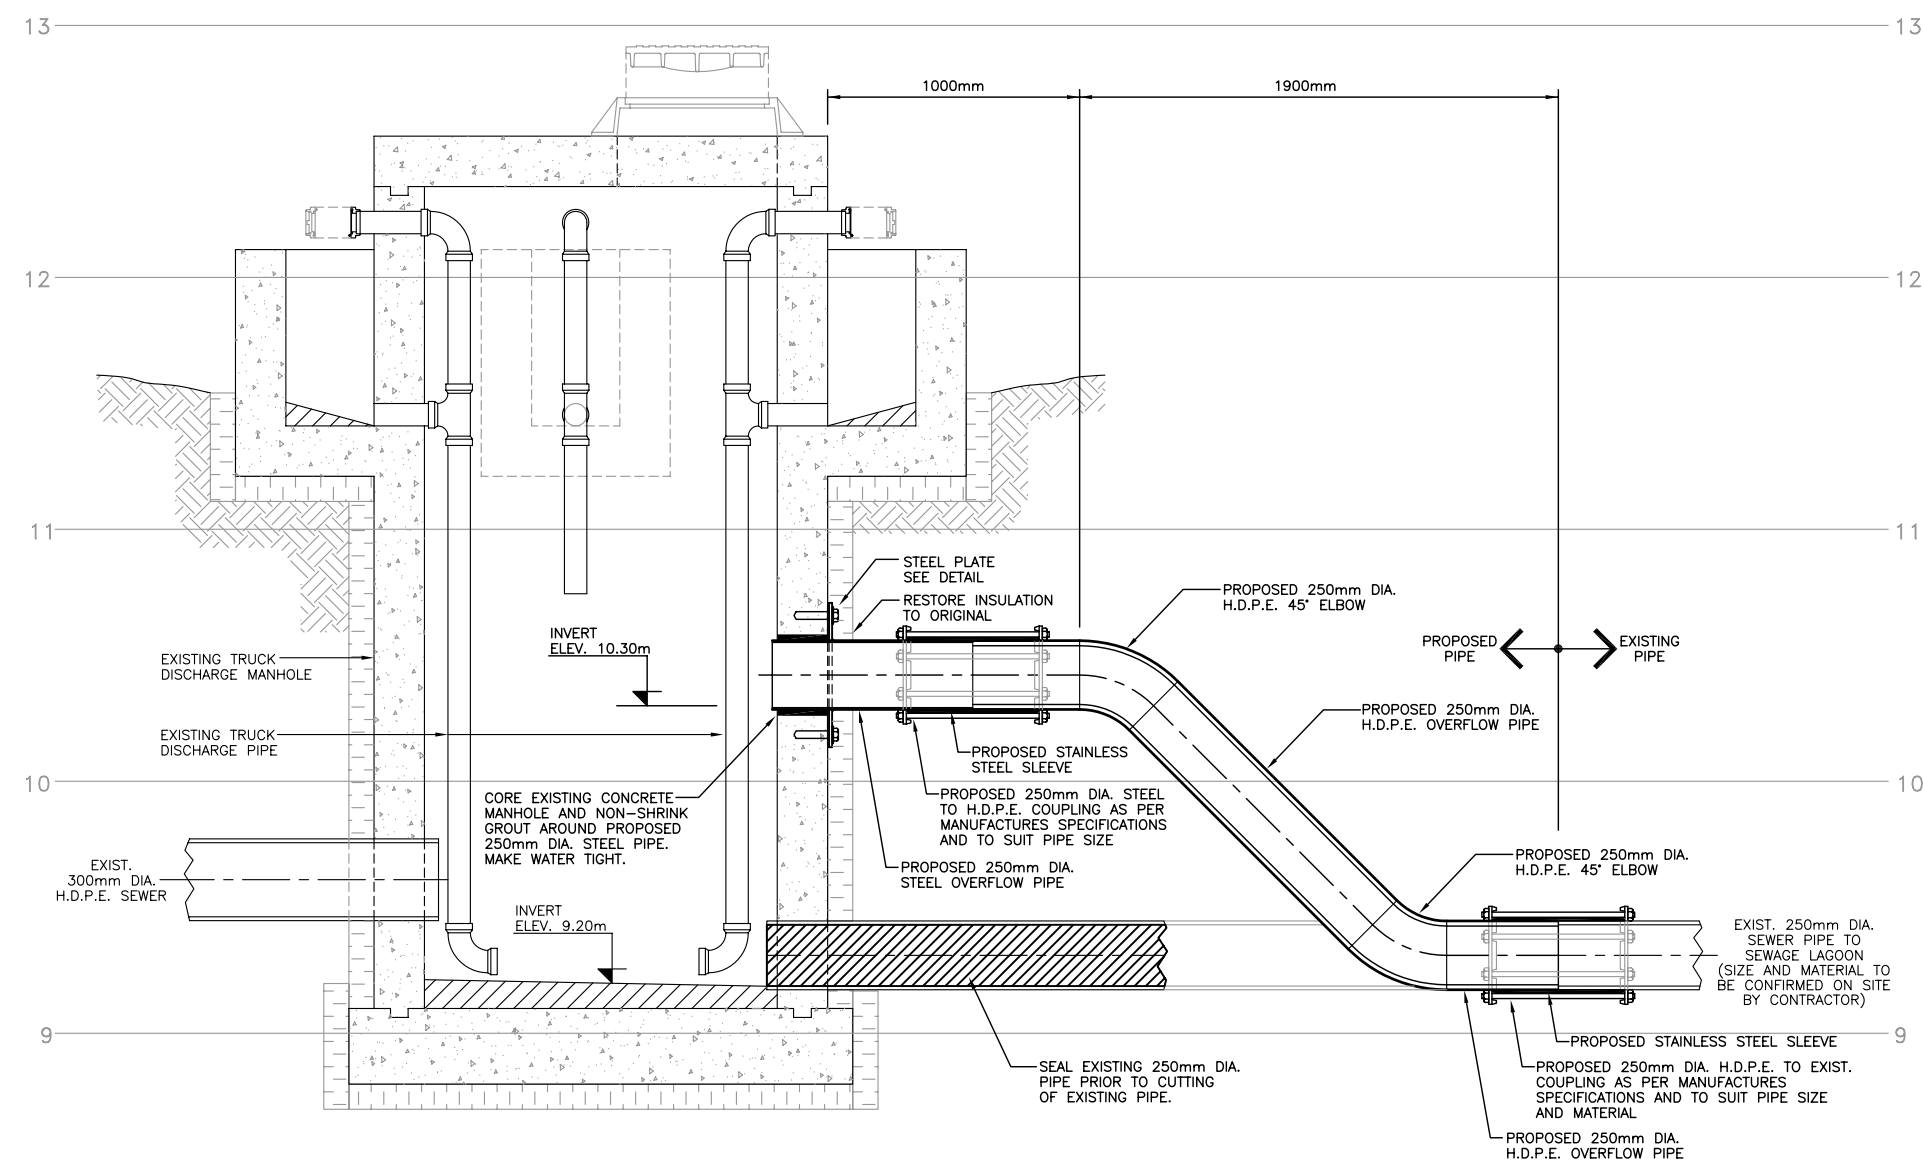

SECTION A

Scale 1:15

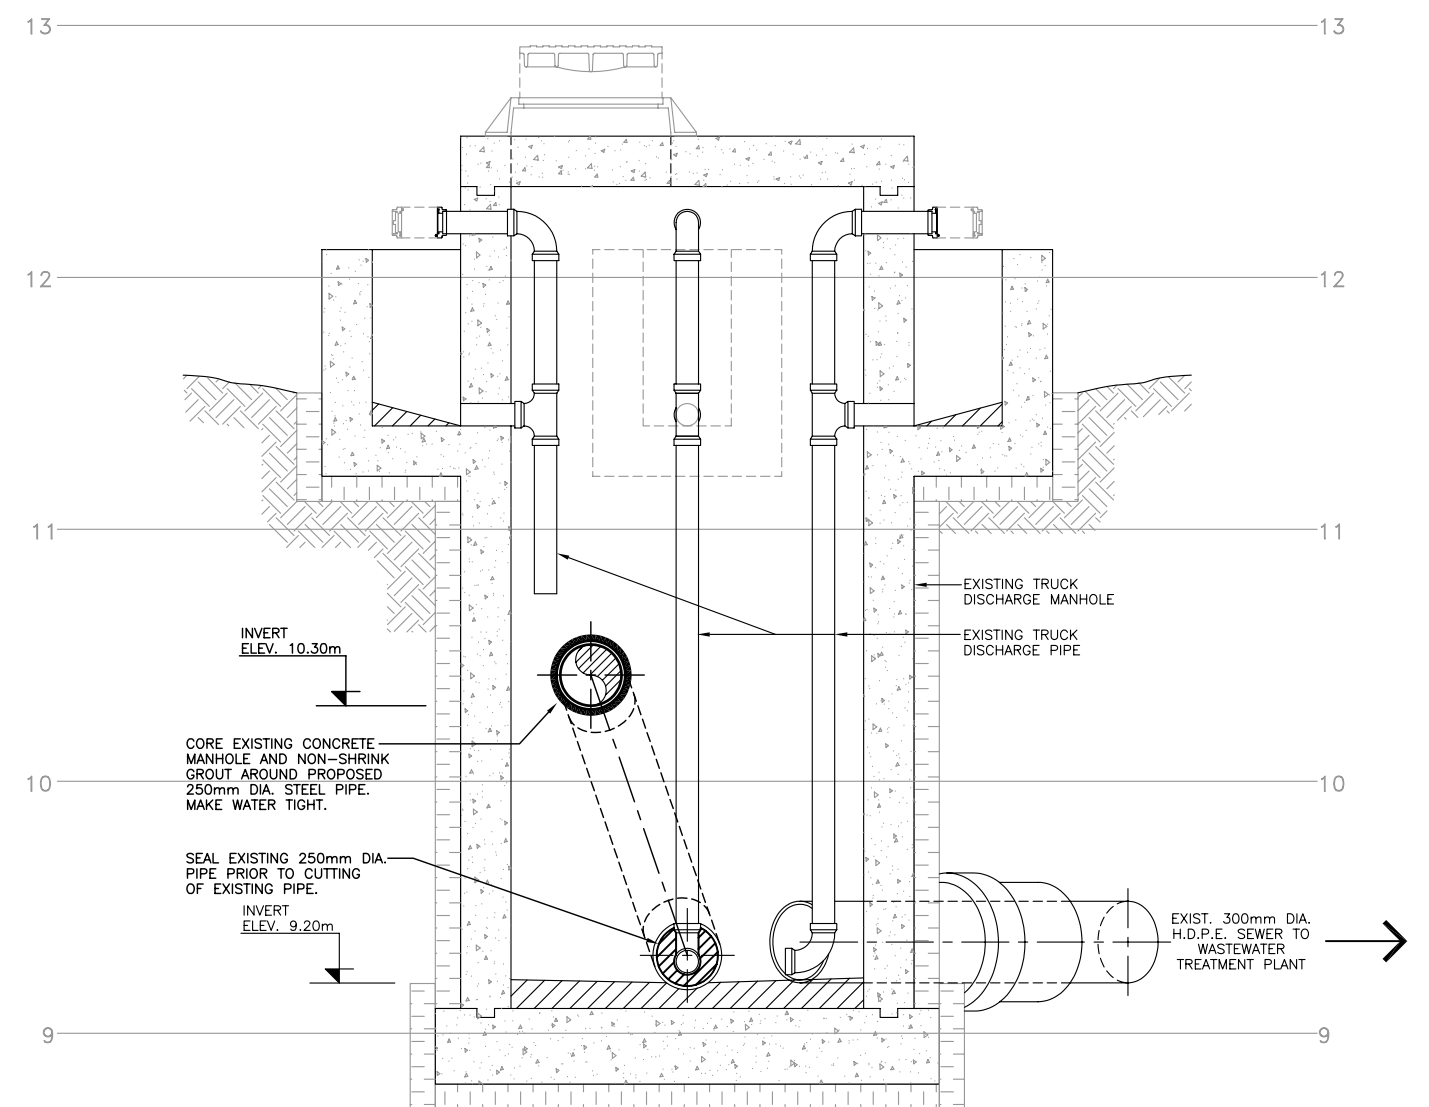

SECTION B

Scale 1:15

PRELIMINARY
Not For Construction
2004/10/15

No.	Date	Description
B	2004/10/15	ISSUED FOR 95% CLIENT REVIEW
A	2004/08/13	ISSUED FOR 50% REVIEW

REVISIONS

City of Iqaluit, Nunavut

Design: G.A.P.
Drawn: R.J.H.
Approved: Chief
Director: Project Title

**CITY OF IQALUIT
WASTEWATER
TREATMENT PLANT**

Drawing Title:
**EXISTING
DUMP STATION
MODIFICATIONS**
Scale: AS SHOWN
Project No.: 75360
Date: 2004-08-10
Drawing No.: **C4-02**
Revision: **B**