


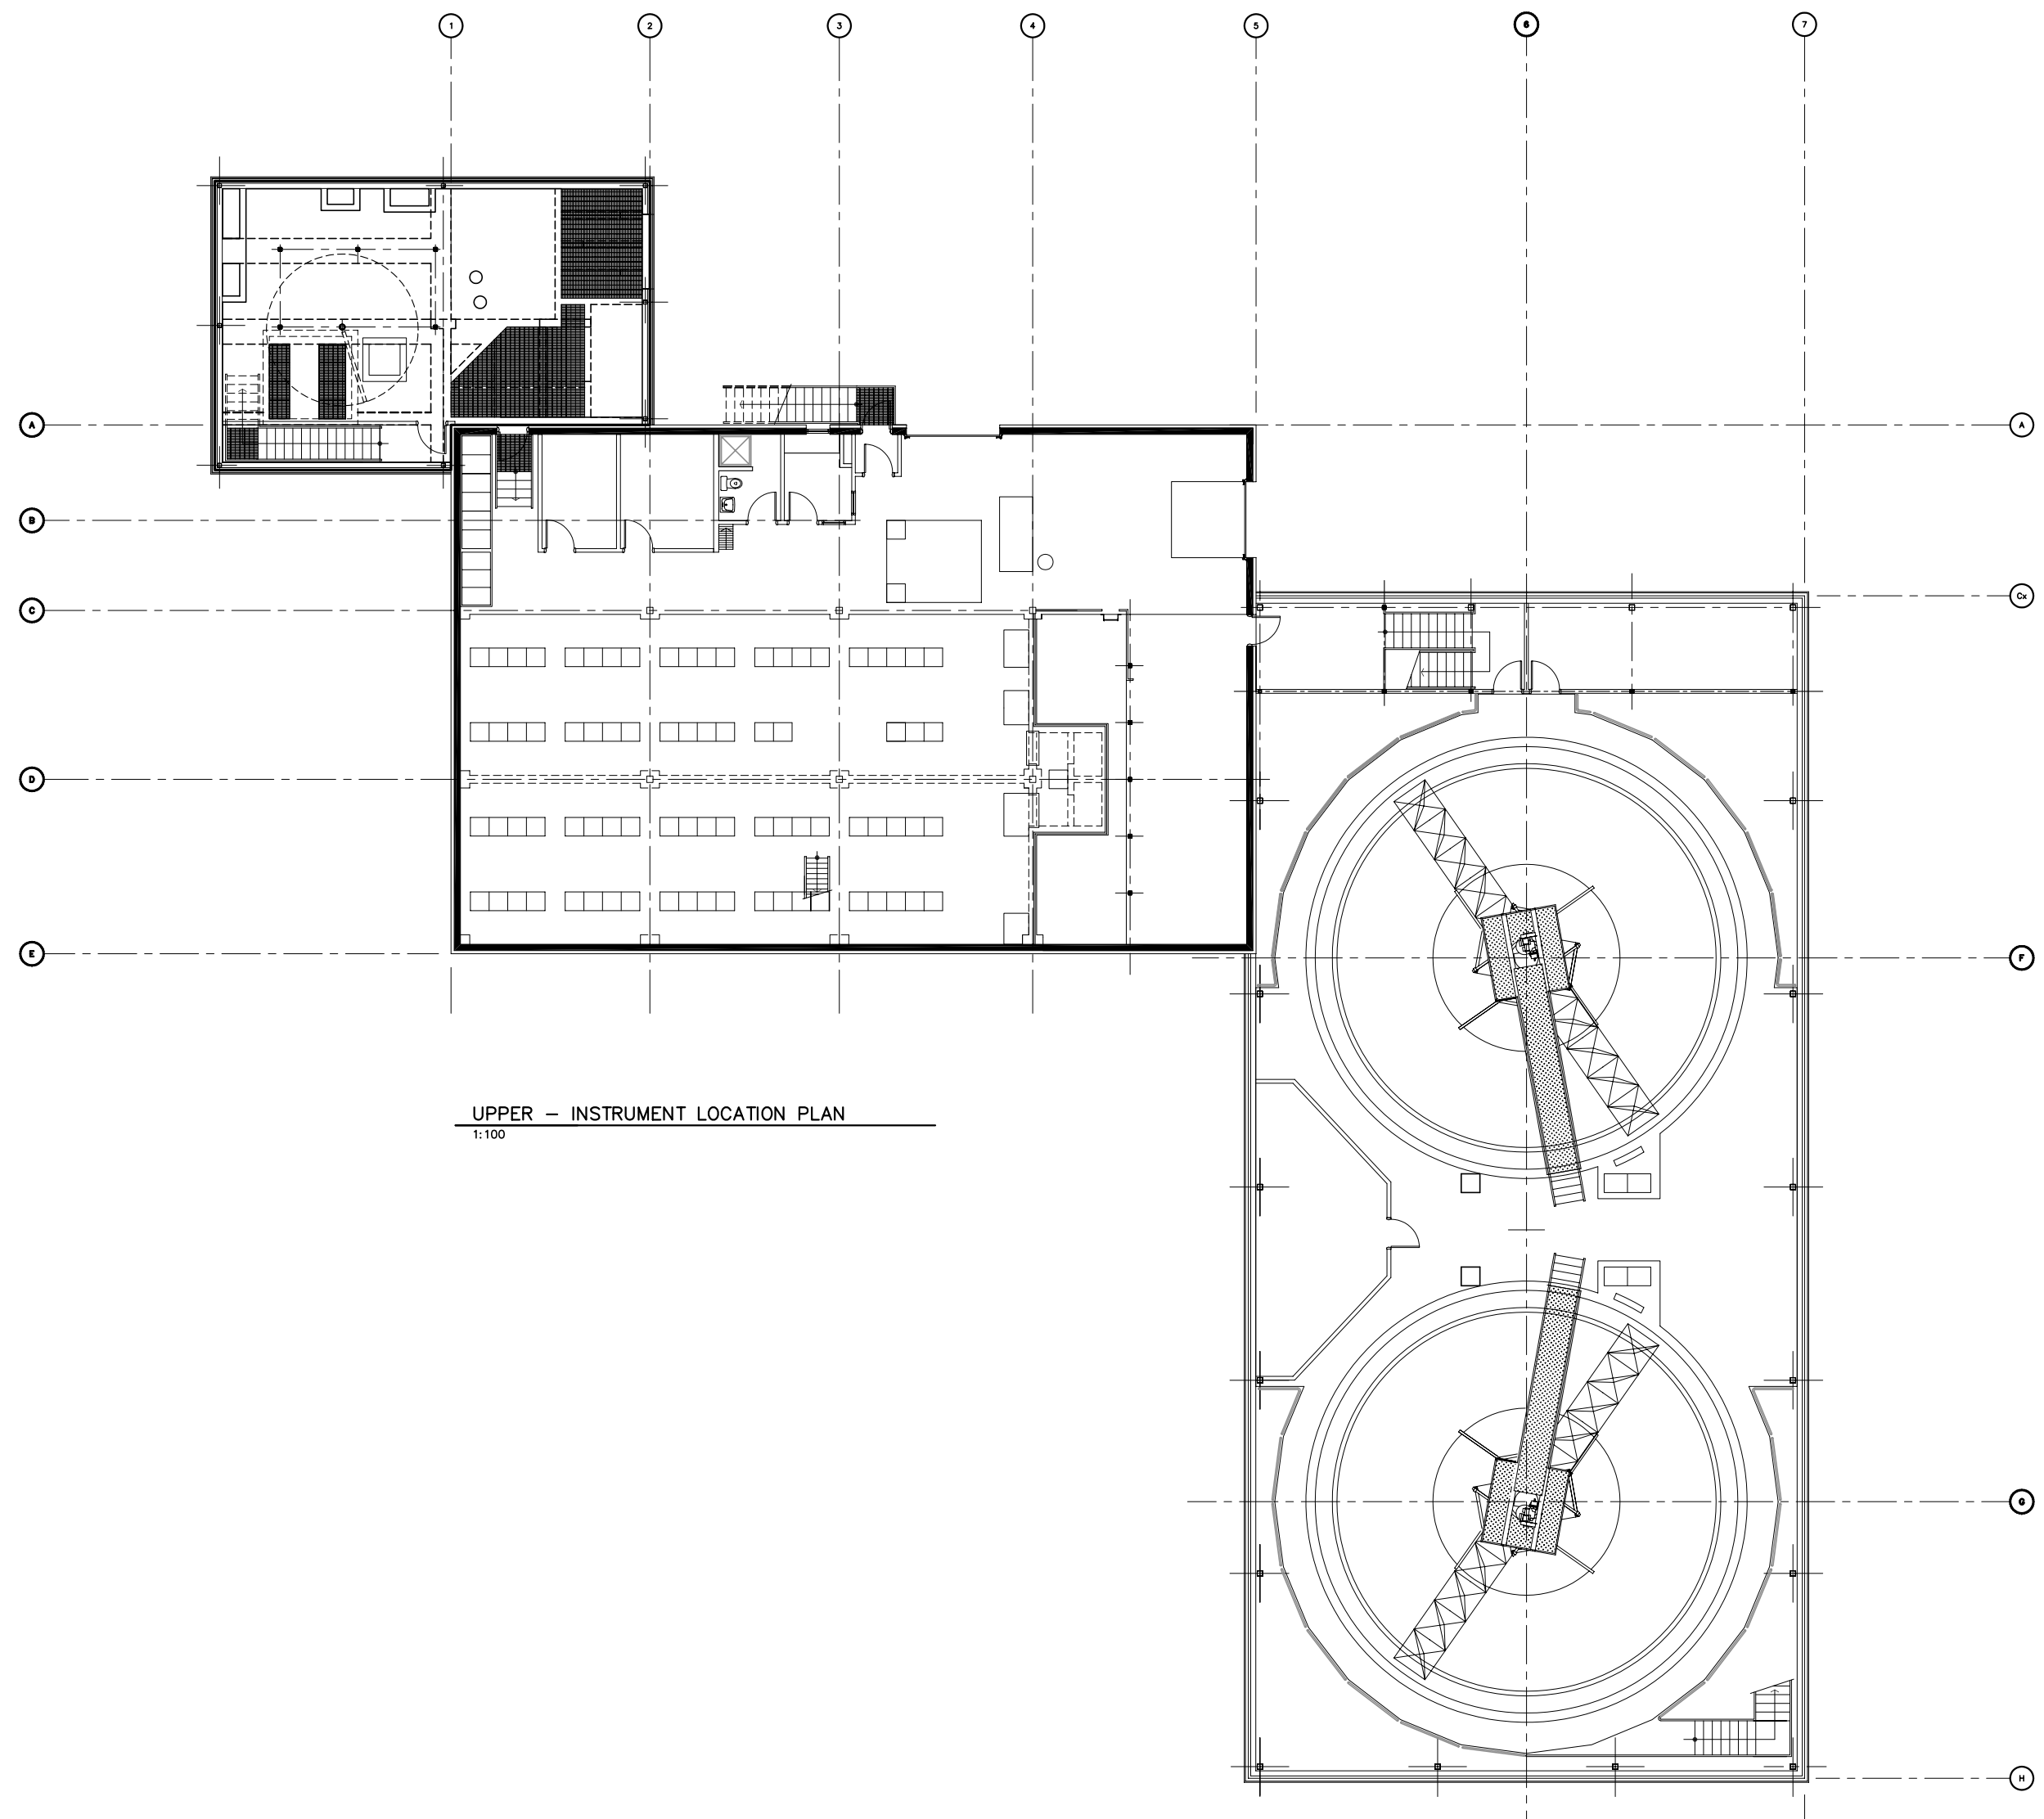

UPPER - INSTRUMENT LOCATION PLAN
1:100

PRELIMINARY
Not For Construction

OCT.15.2004

No.	Date	Description
B	2004 10/08	ISSUED FOR 95% CLIENT REVIEW
A	2004 8/13	ISSUED FOR 50% CLIENT REVIEW

REVISIONS



Design TDC/LL
Drawn LL
Approved
Chief

Director
Project Title
**CITY OF IQALUIT
WASTEWATER
TREATMENT PLANT**

Drawing Title
**INSTRUMENTATION
UPPER LEVEL
INSTRUMENT PLANS**

Scale AS SHOWN
Project No. 75360
Date SEPT 2004
Drawing No. 14-02
Revision B