




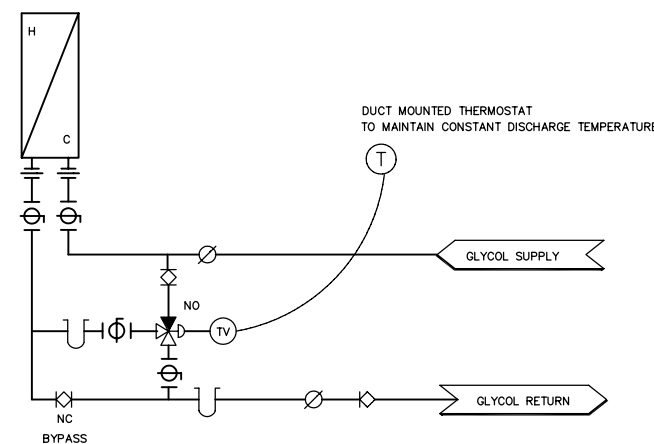

TYPICAL HEATING COIL SCHEMATIC FOR
AHU-2 & 3 AND DUCT MOUNTED REHEAT COILS

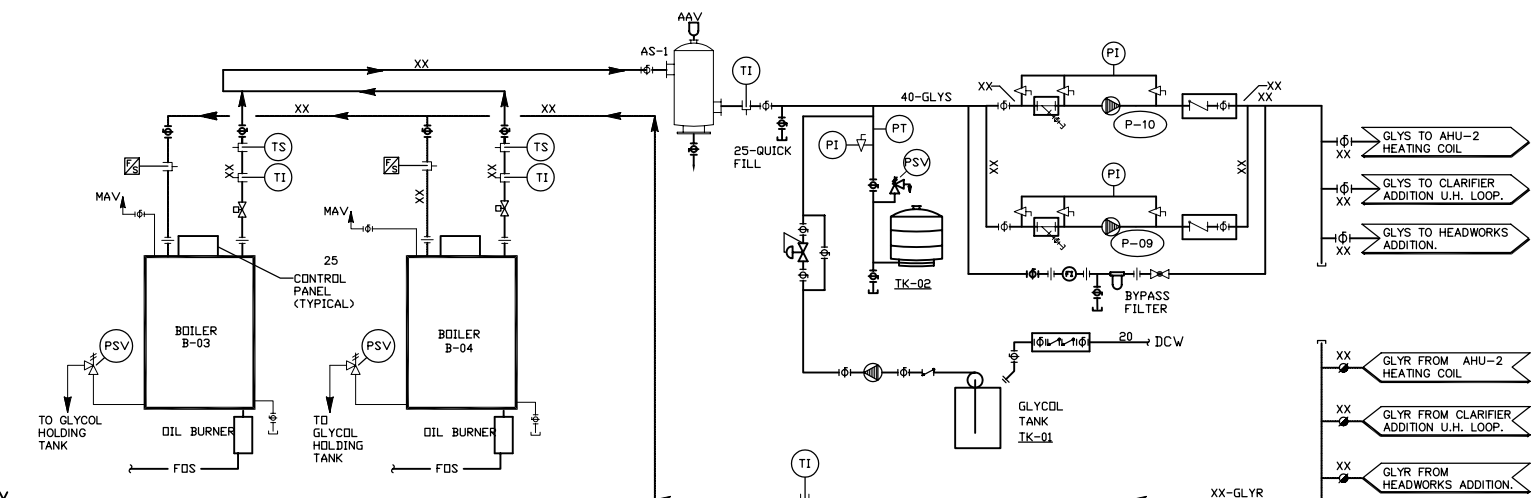


NEW GLYCOL HEATING SYSTEM SCHEMATIC

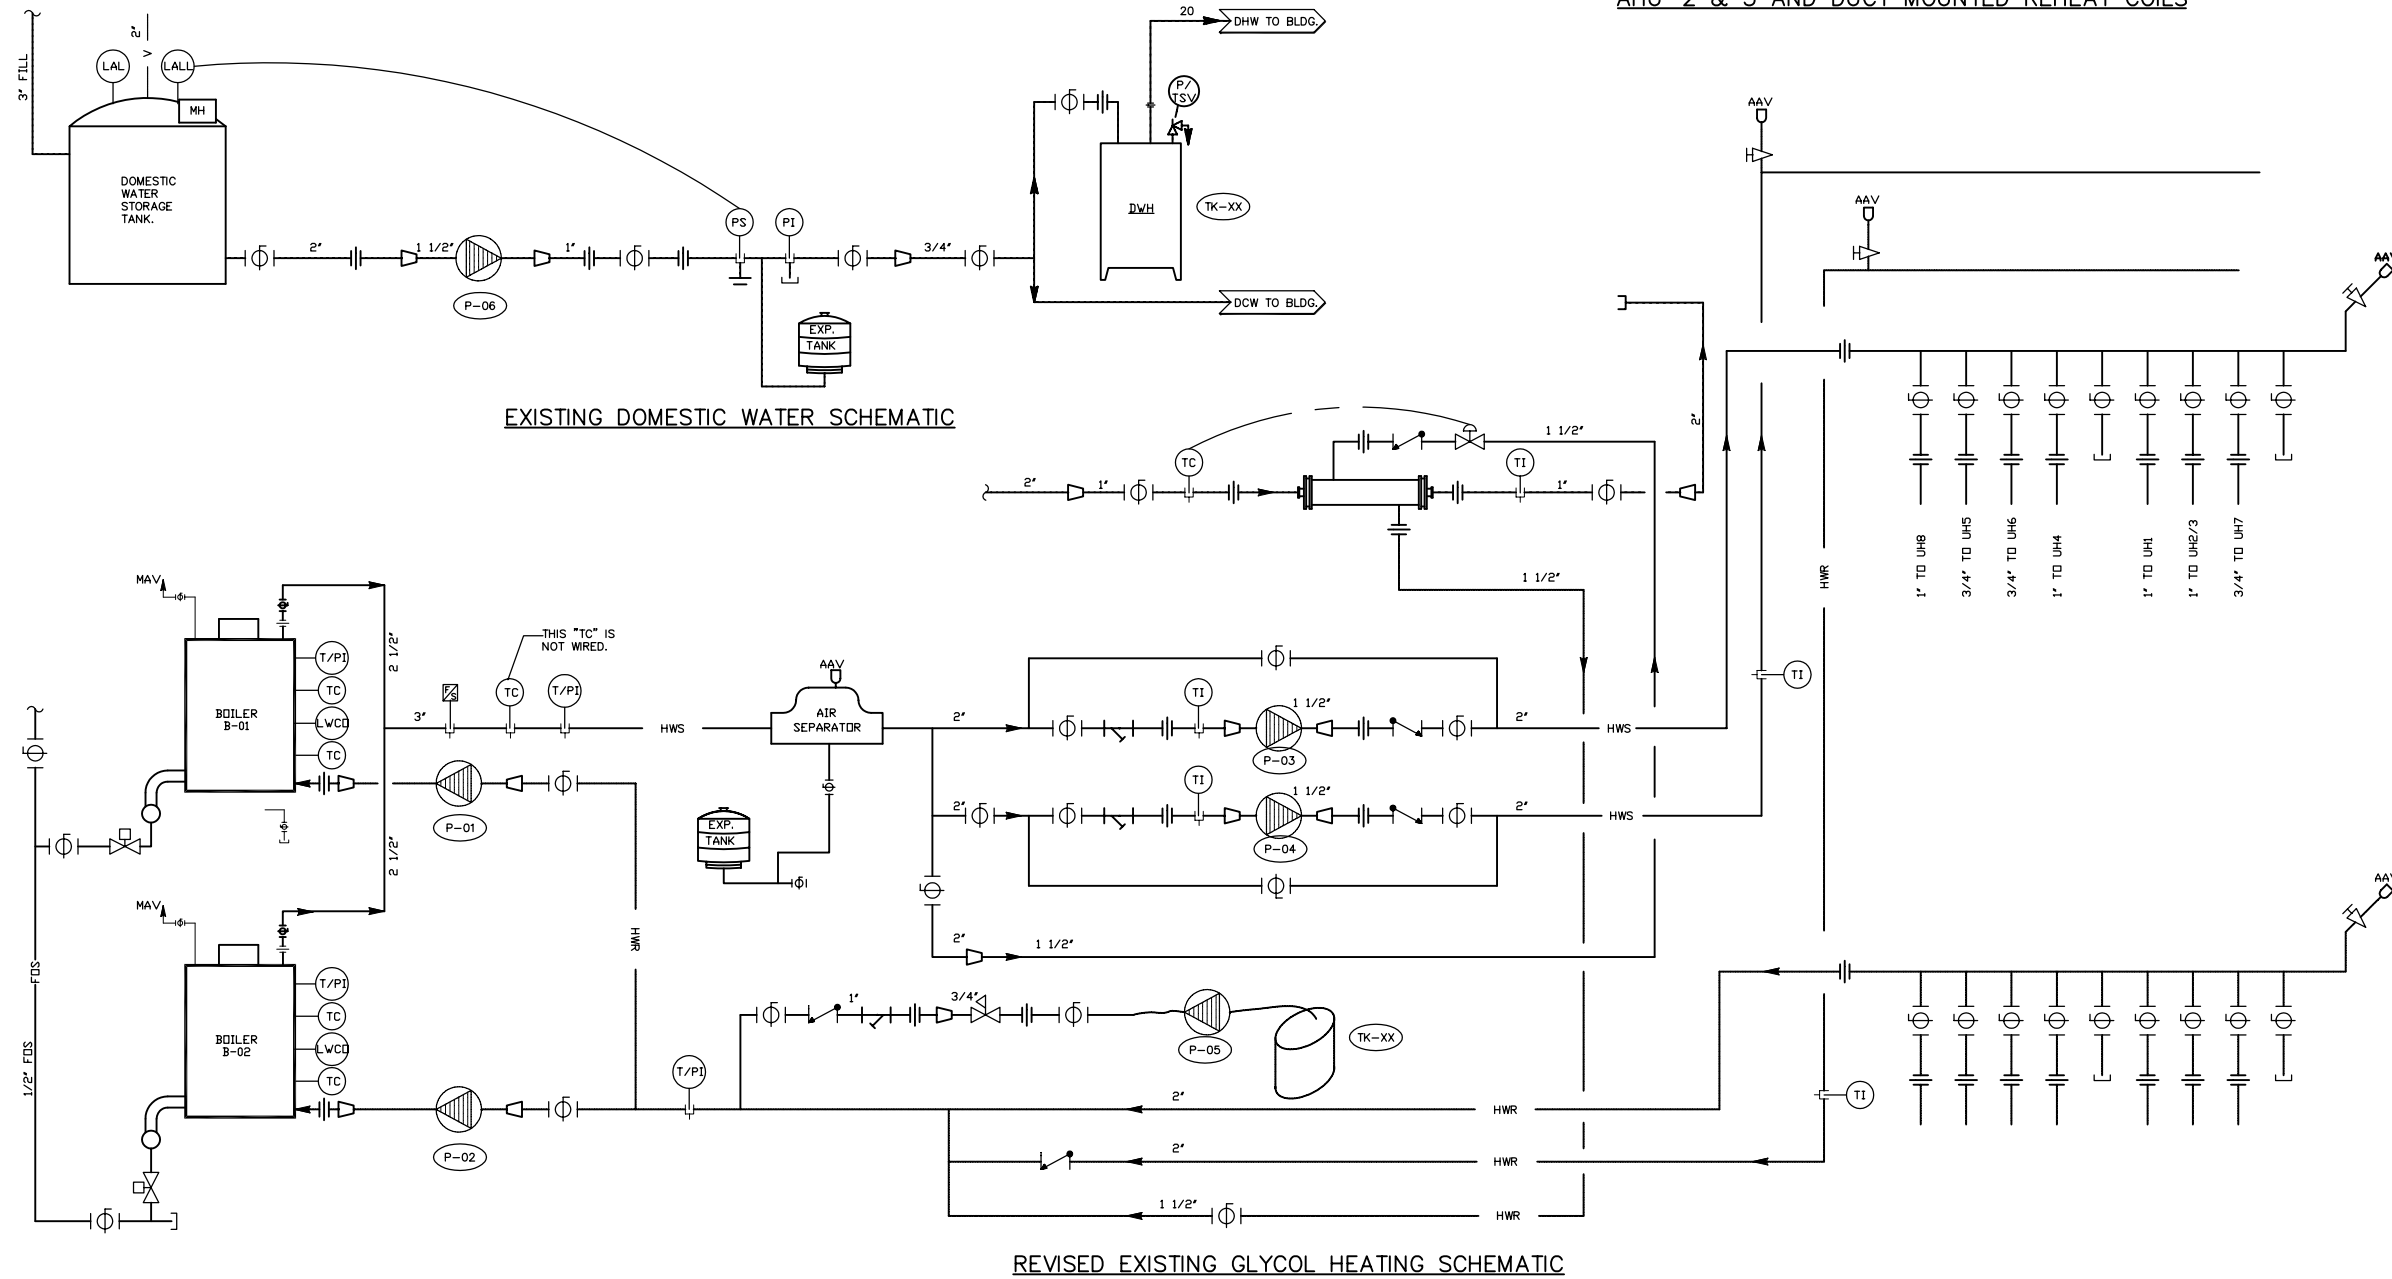

EXISTING DOMESTIC WATER SCHEMATIC

REVISED EXISTING GLYCOL HEATING SCHEMATIC

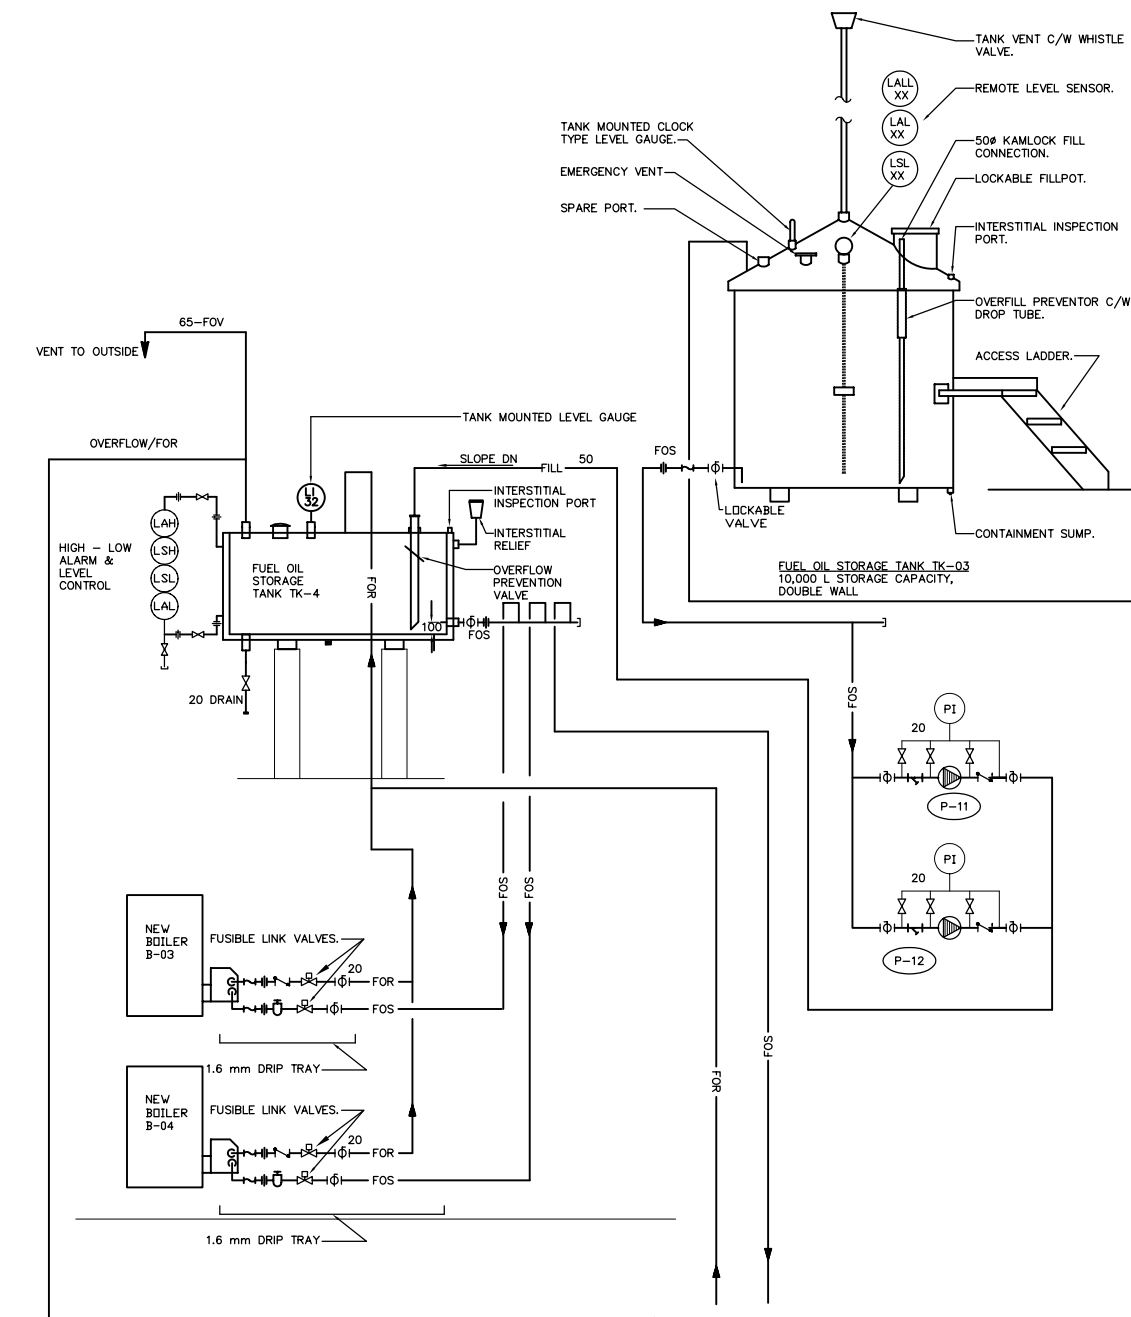

FUEL OIL SYSTEM SCHEMATIC

PRELIMINARY
Not For Construction
OCT.15.2004

No.	Date	Description
B	2004 10/15	ISSUED FOR 95% REVIEW
A	2004 08/13	ISSUED FOR 50% REVIEW

REVISIONS



Design SDK
Drawn E.J.L.
Approved Chief
Director

Project Title
**CITY OF IQALUIT
WASTEWATER
TREATMENT PLANT**

Drawing Title
**PIPING SCHEMATIC
MECHANICAL**

Scale
NTS
Project No. 75360
Date 30.07.04
Drawing No. M4-01
Revision B