



LEGEND
WL = WATER LEVEL
TOC = TOP OF CONCRETE
T/W = TOP OF WIER
TOP = TOP OF PIPE
INV = INVERT

PEAK

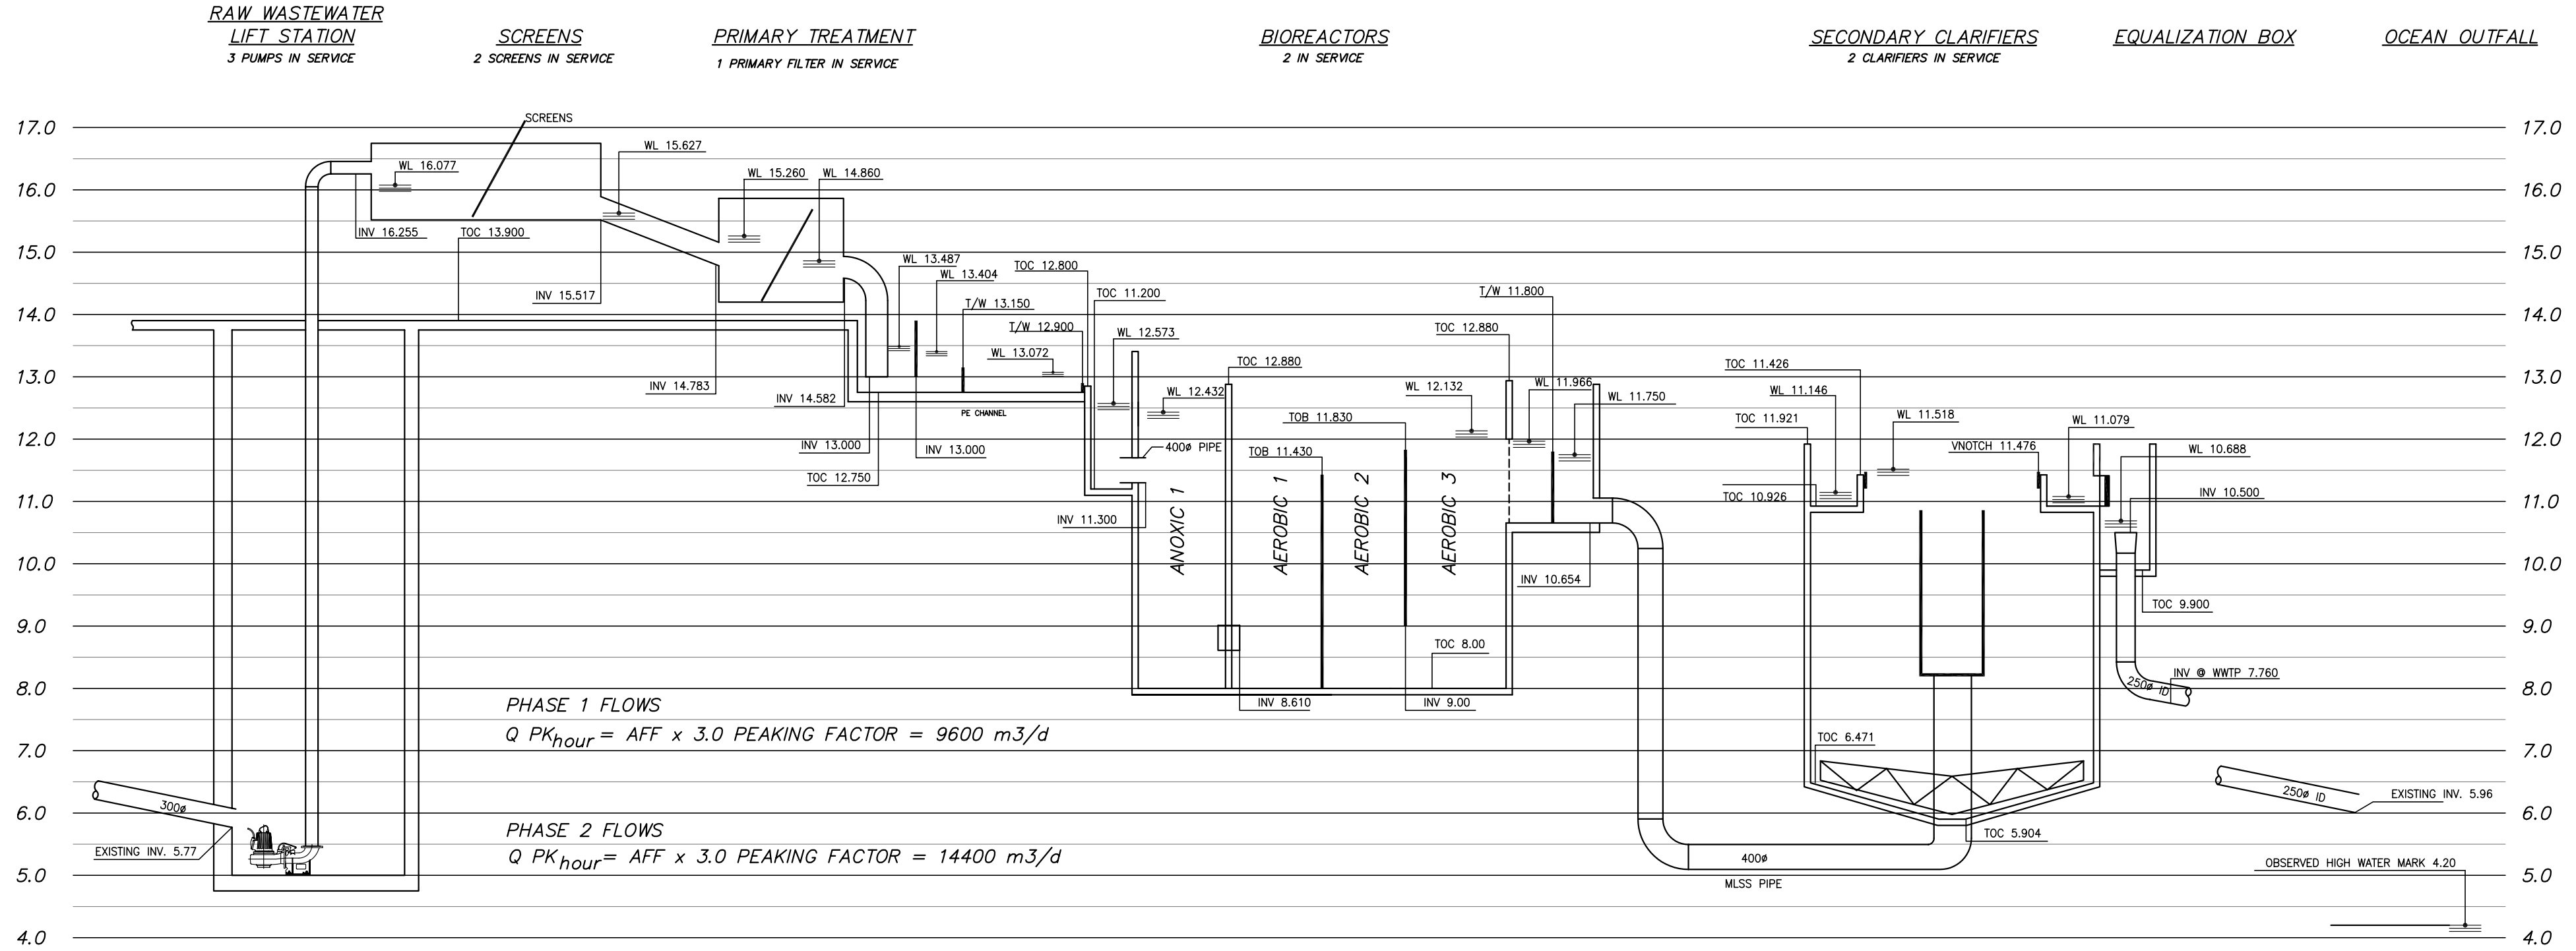

AVERAGE

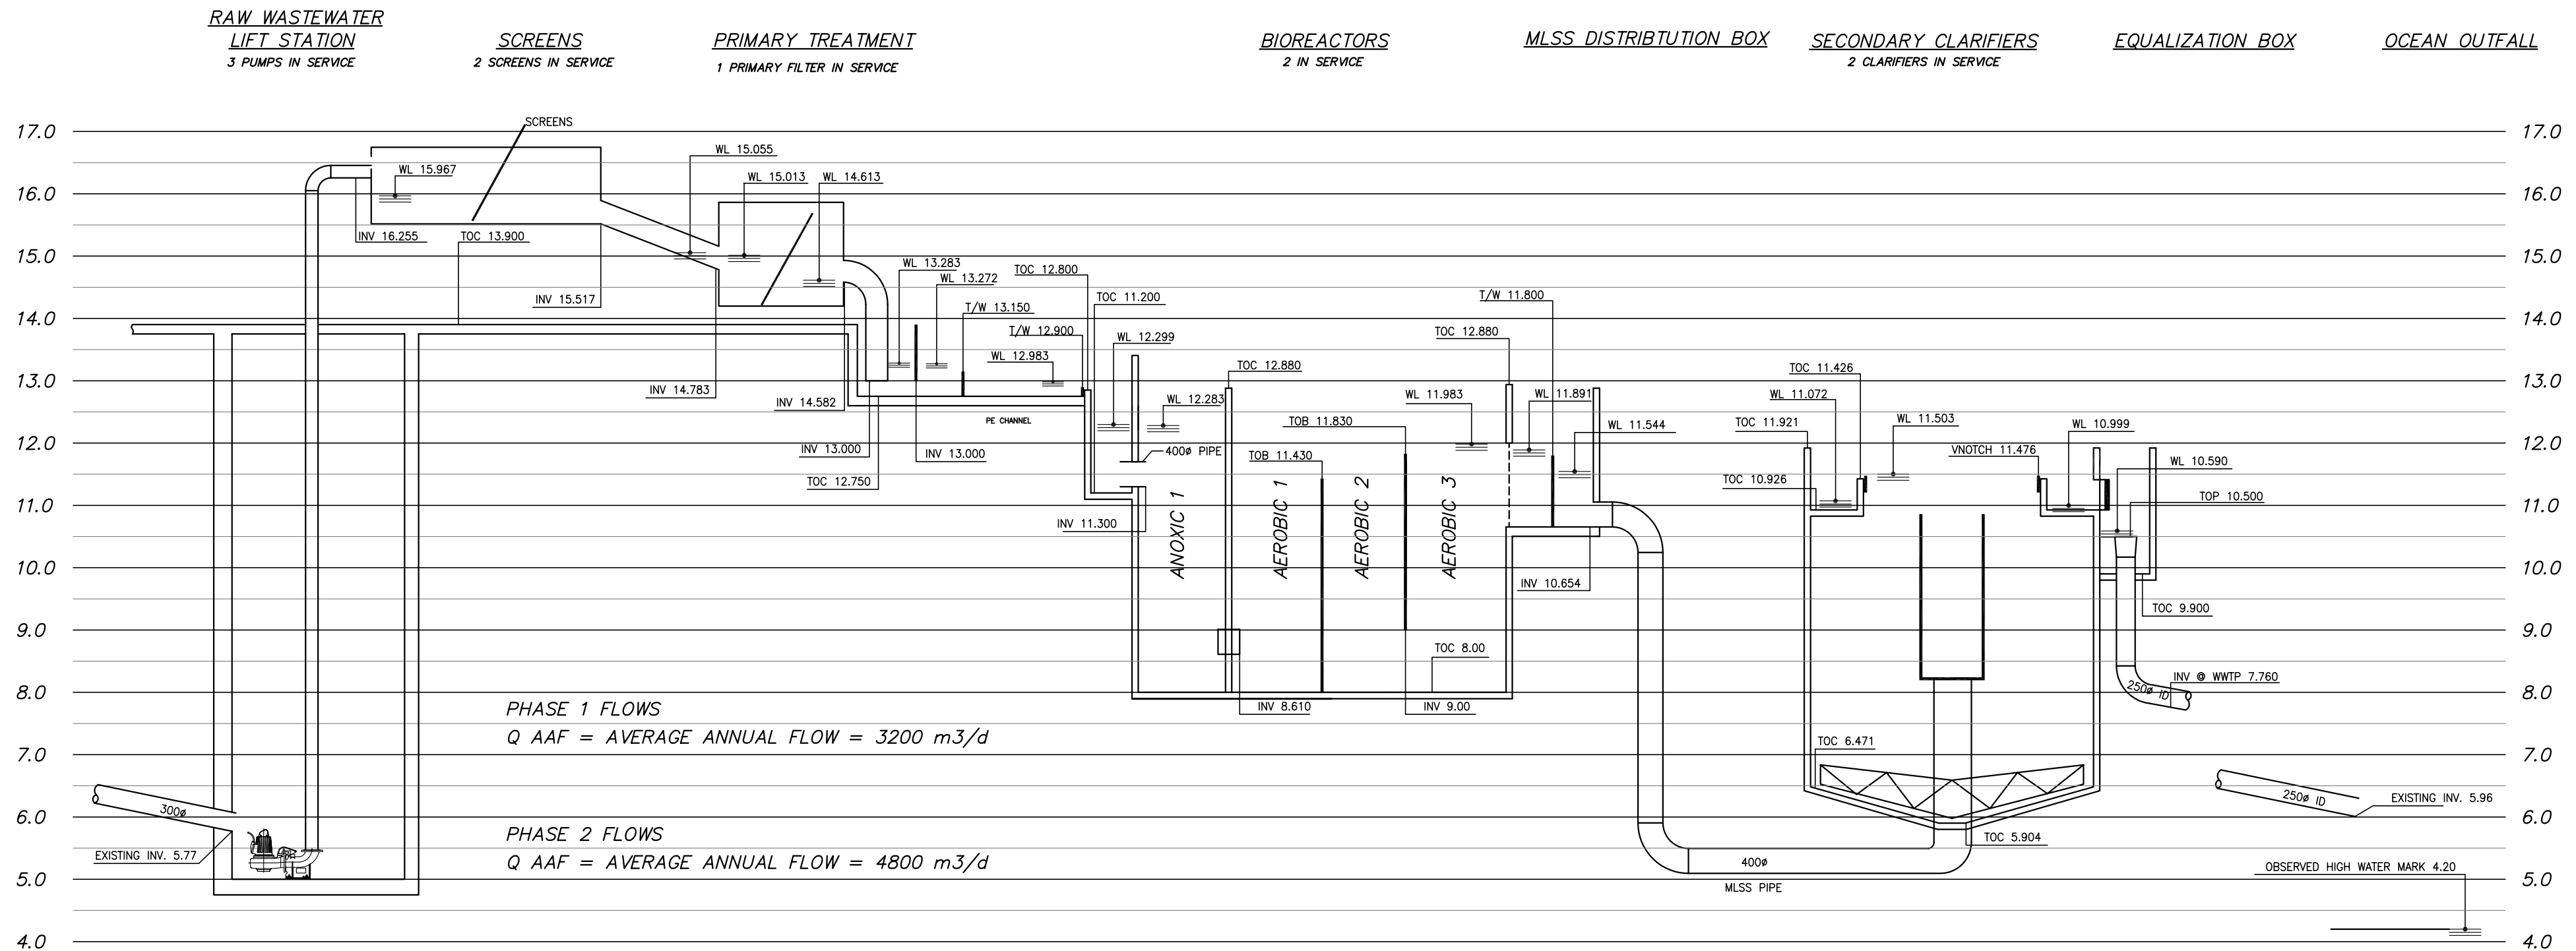

PRELIMINARY
Not For Construction
OCT.15.2004

No.	Date	Description
B	2004/10/15	ISSUED FOR 95% CLIENT REVIEW
A	2004/08/13	ISSUED FOR 50% CLIENT REVIEW

REVISIONS



Design: SNS
Drawn: DKB
Approved: Chief
Director: Project Title

CITY OF IQALUIT
WASTEWATER
TREATMENT PLANT

Drawing Title

PEAK AND AVERAGE
HYDRAULIC PROFILE

Scale: NO SCALE
Project No.: 75360
Date: 04/08/04

Drawing No.: P1-03
Revision: B