



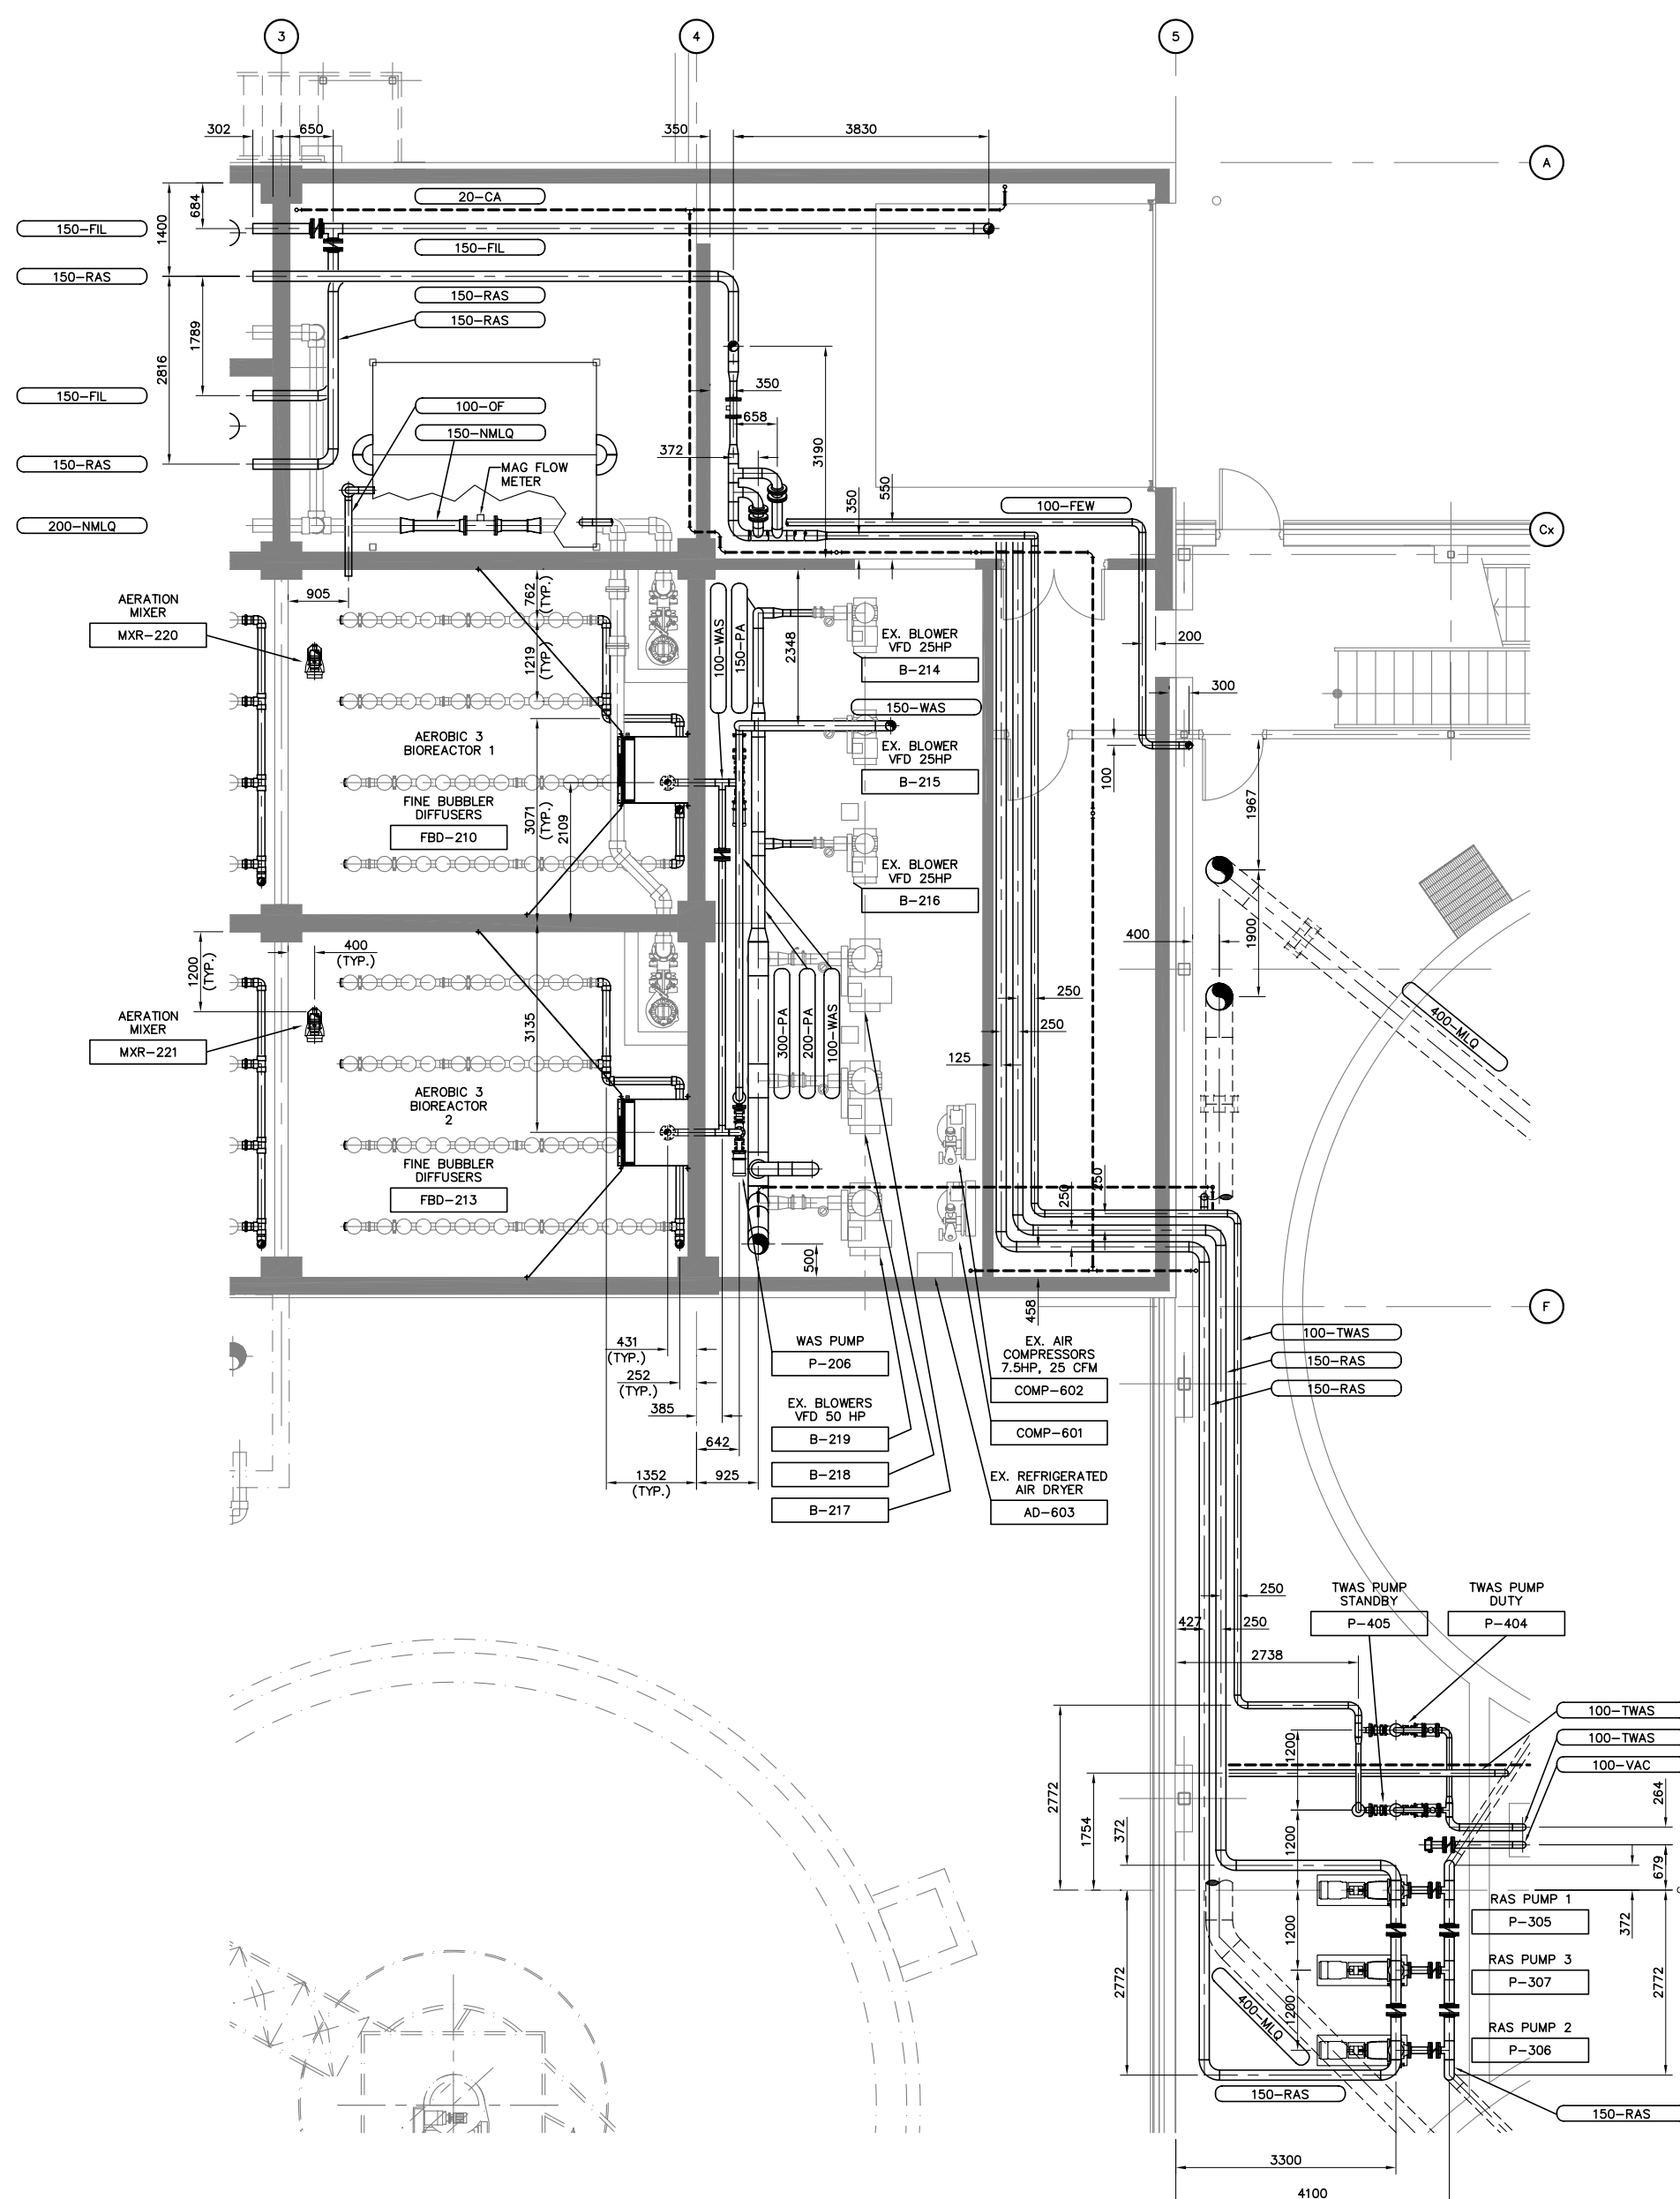

LOWER FLOOR DETAIL

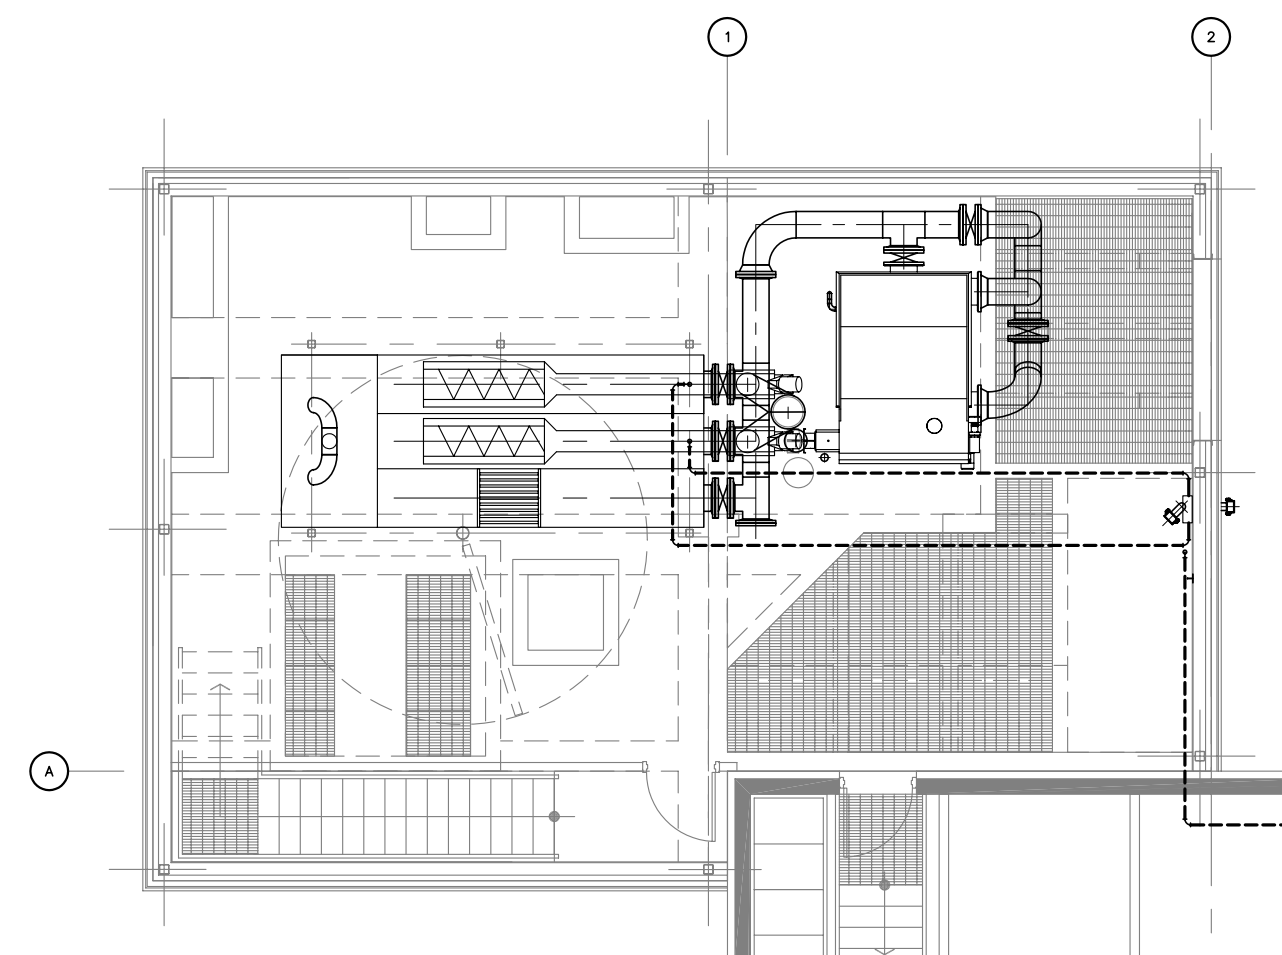

B UPPER FLOOR DETAIL
P3-02 1:50

PRELIMINARY
Not For Construction

OCT.15.2004

A	2004 10/15	95% REVIEW SUBMISSION
No.	Date	Description

REVISIONS



Design SN:

Drawn DKF

Approved

Director

Project Title
CLT-1CITY
WAS

WAS
TREA

TREA

Drawing Title

CE

GE

1

Scale	AS SHOWN
Project No.	

75360

Drawing No
D3.0

P3-0