




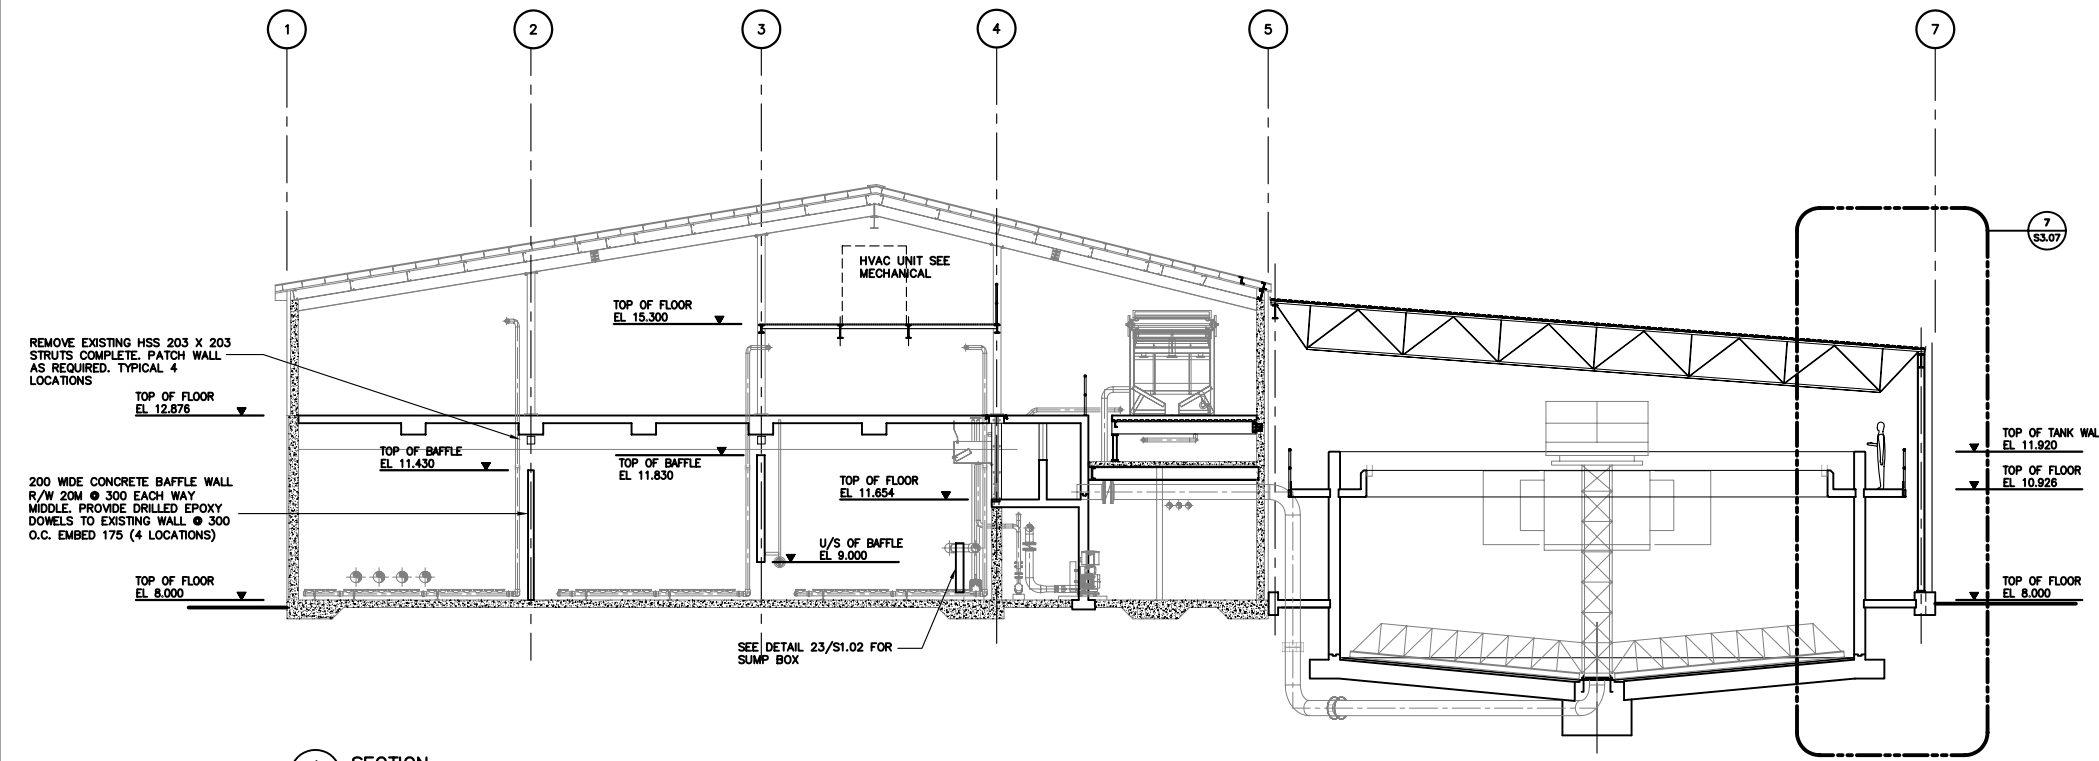


1 SECTION
S3.01 1:100

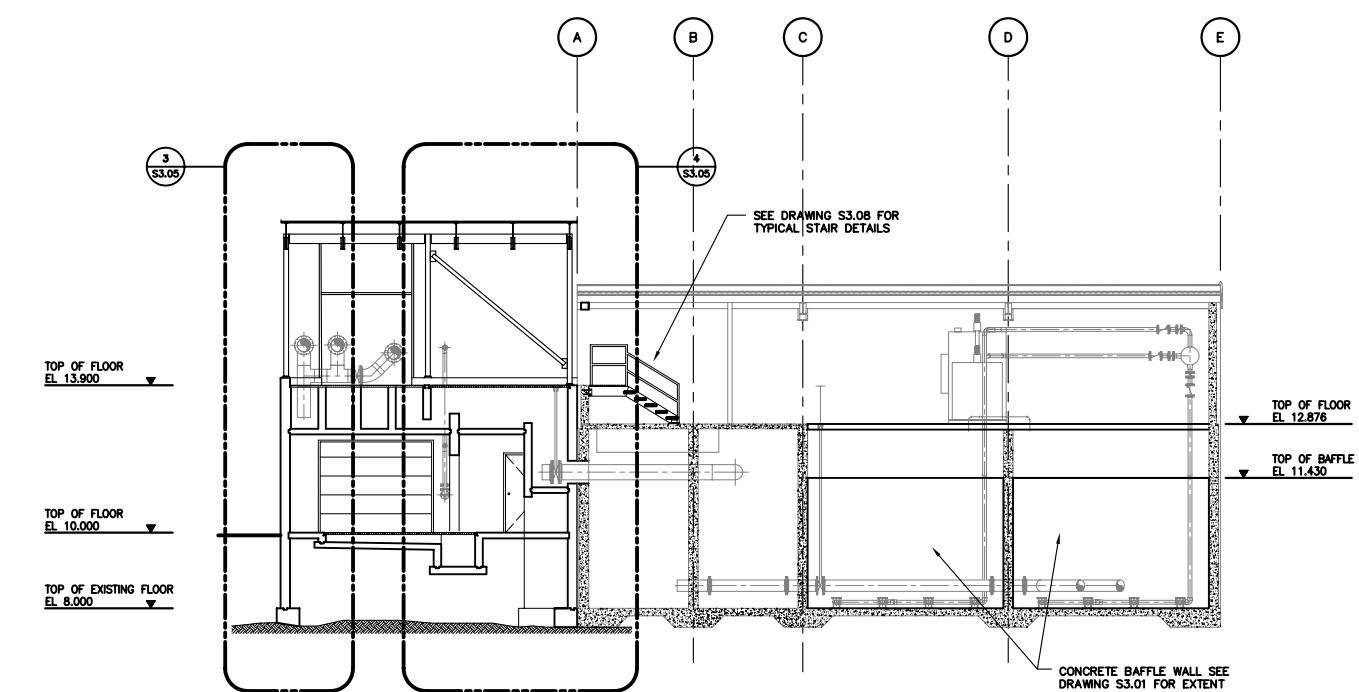


2 SECTION
S3.01 1:100

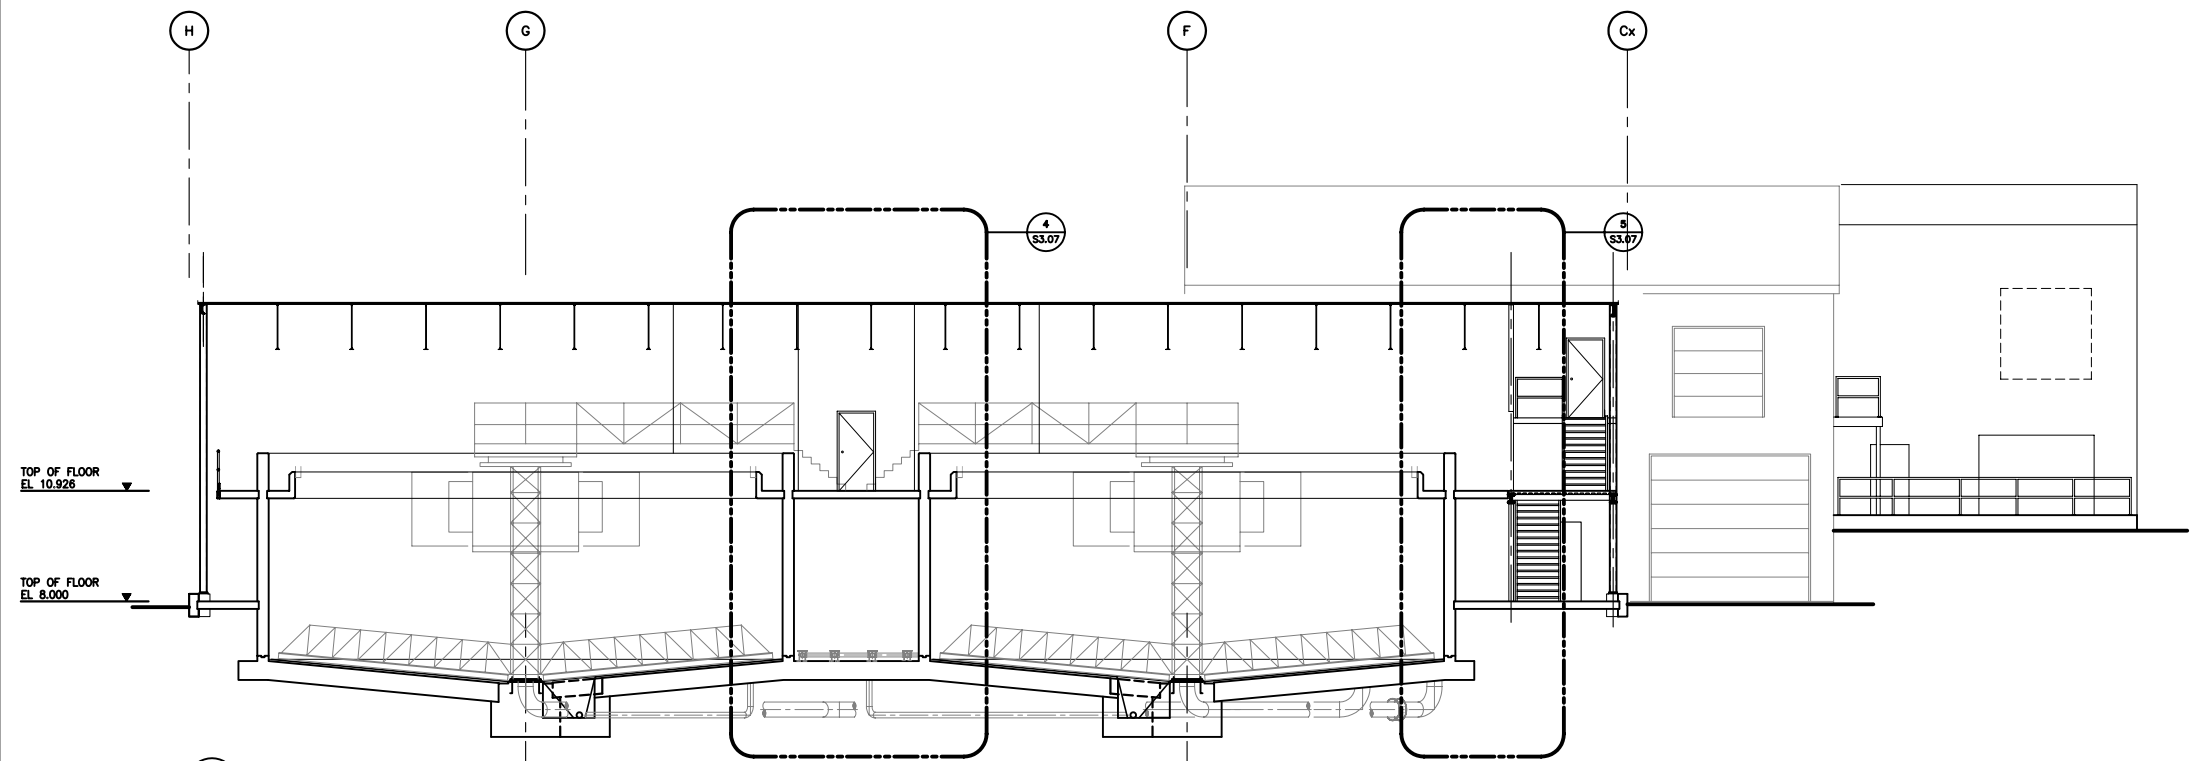


3 SECTION
S3.01 1:100

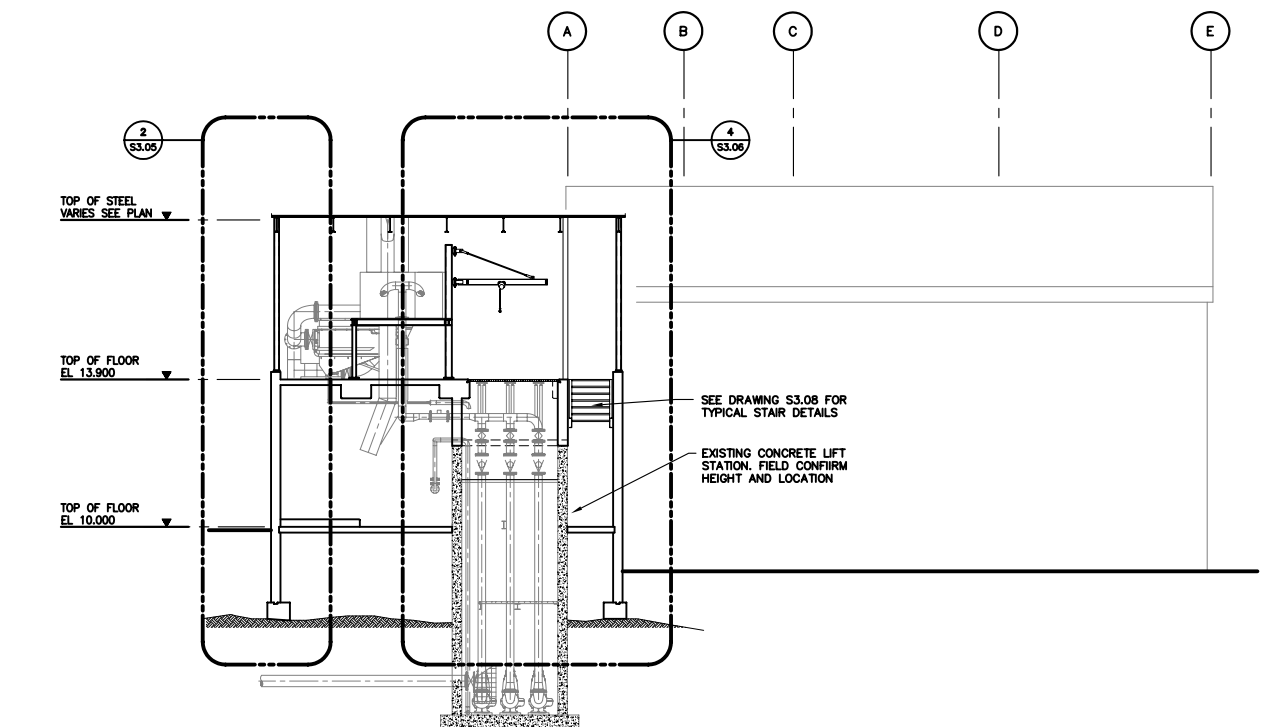


4 SECTION
S3.01 1:100

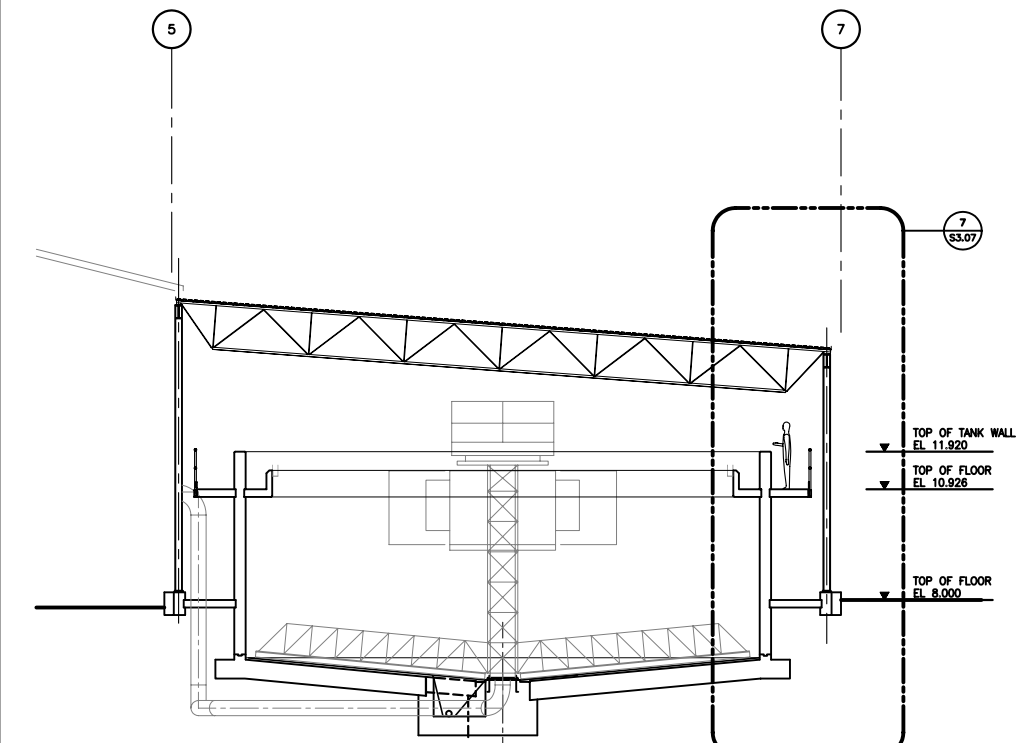


5 SECTION
S3.01 1:100

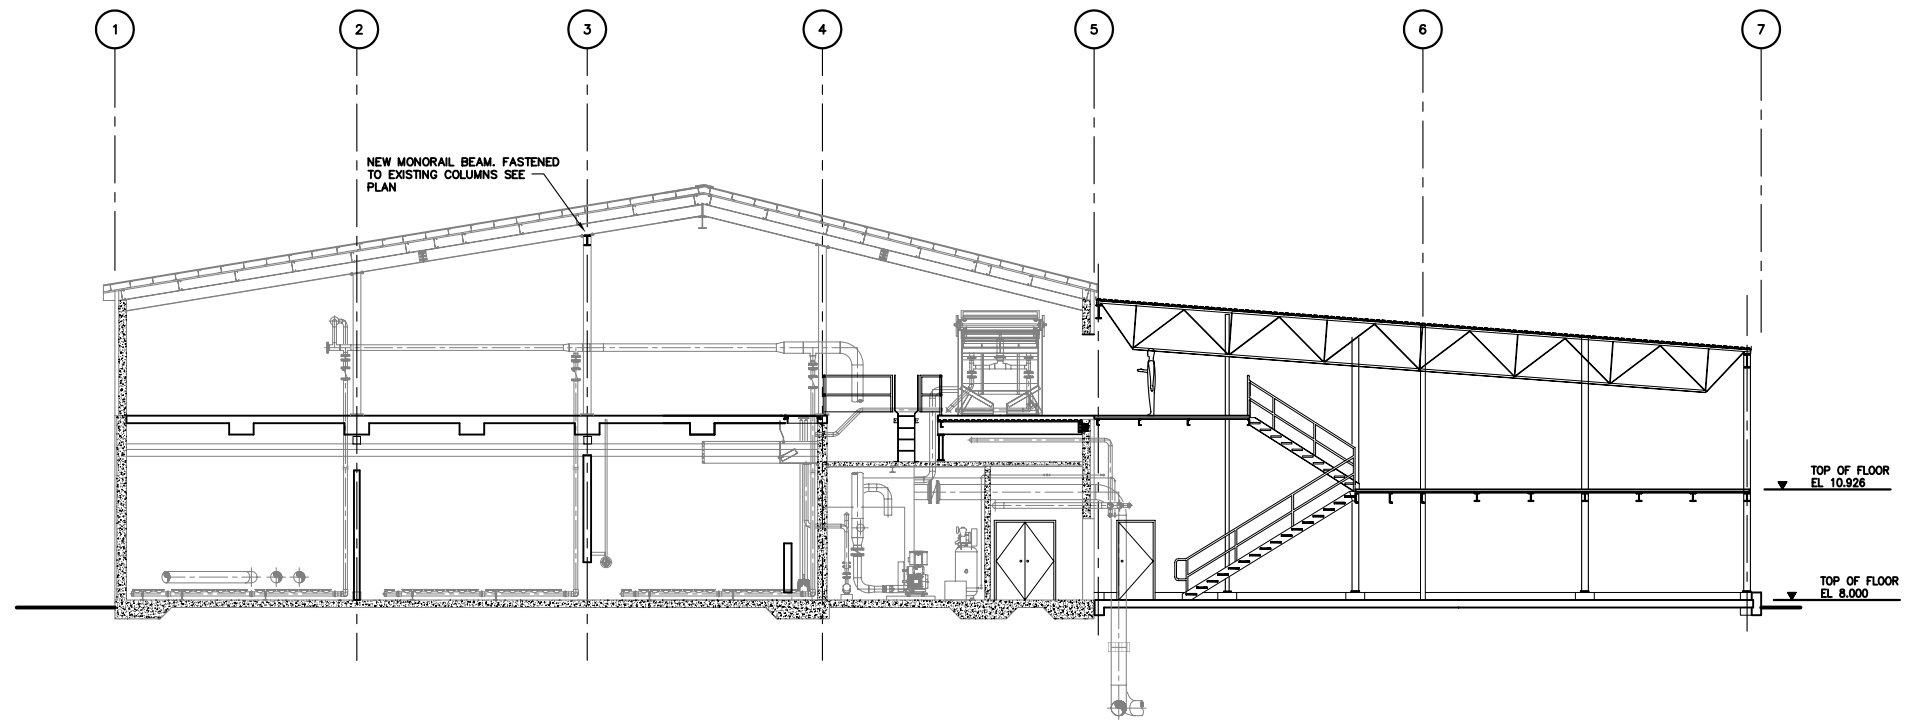


6 SECTION
S3.01 1:100

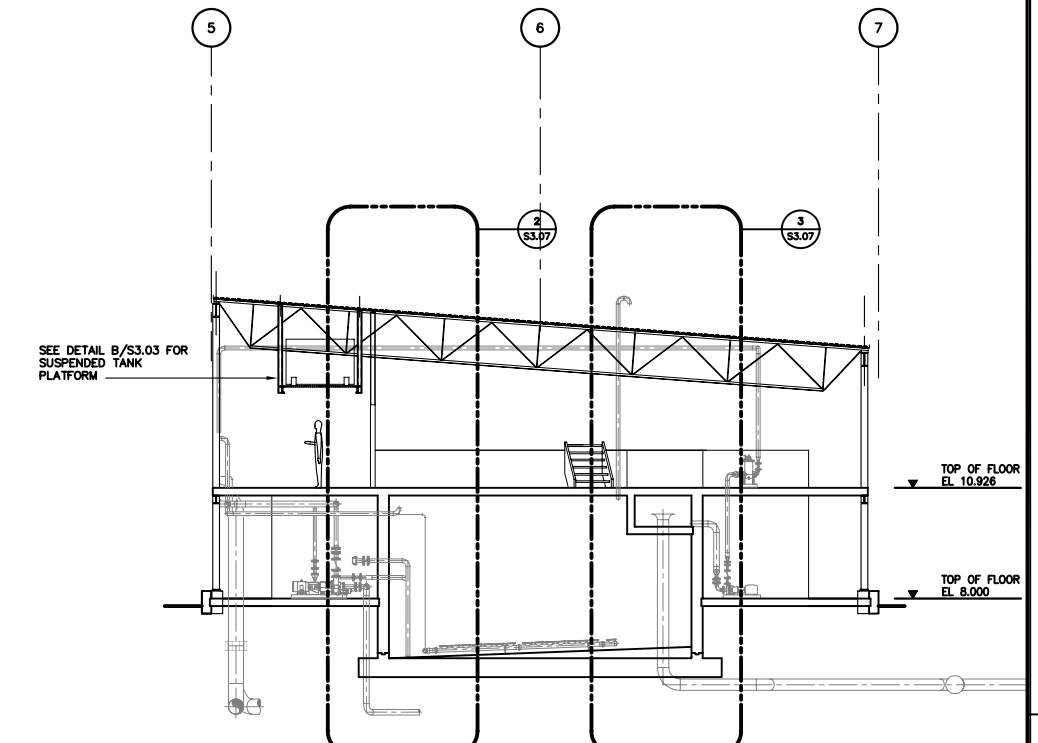

7 SECTION
S3.01 1:100

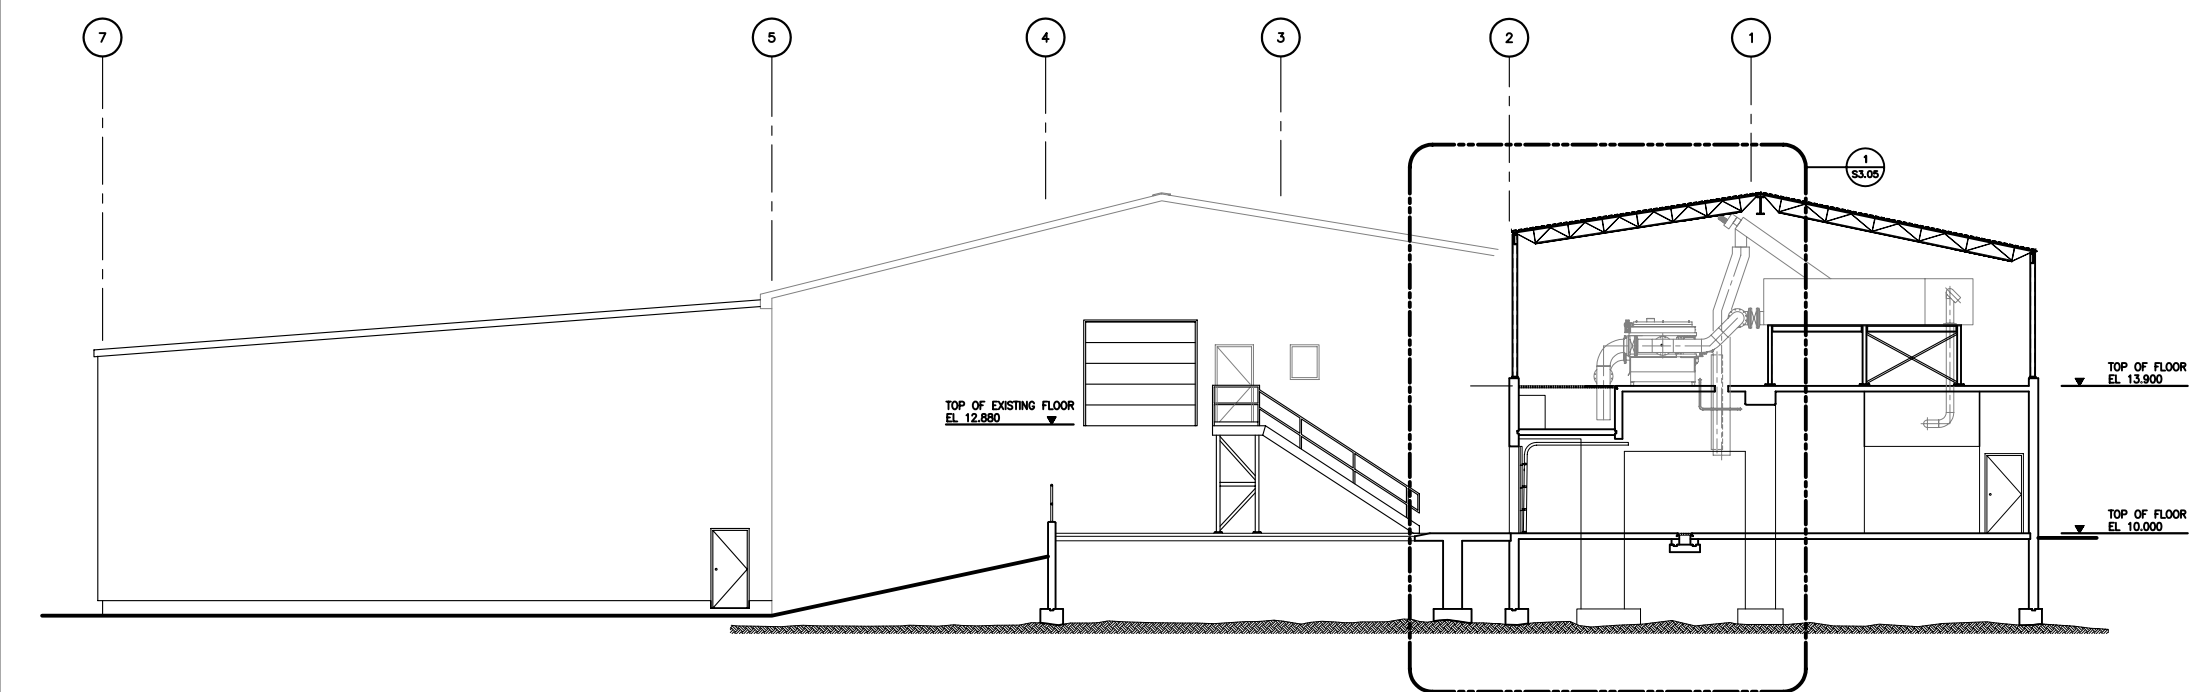

8 SECTION
S3.01 1:100

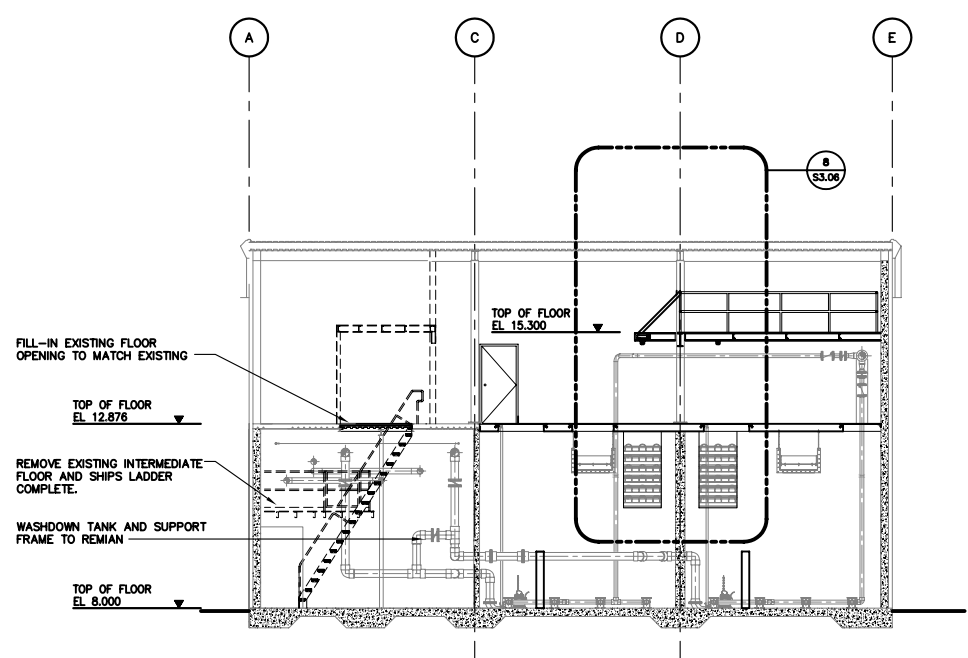

9 SECTION
S3.01 1:100

PRELIMINARY
Not For Construction
OCT.15.2004

No.	Date	Description
B	2004 OCT.15	ISSUED FOR 95% REVIEW
A	2004 JULY 30	ISSUED FOR 50% CLIENT REVIEW

REVISIONS

Iqaluit
CITY of IQALUIT,
Nunavut

Design RJG
Drawn NV
Approved Chief

Director
Project Title

CITY of IQALUIT
WASTEWATER
TREATMENT PLANT

Drawing Title
STRUCTURAL
BUILDING SECTIONS

Scale AS NOTED
Project No. 75360
Drawing No. S4-01
Revision B