


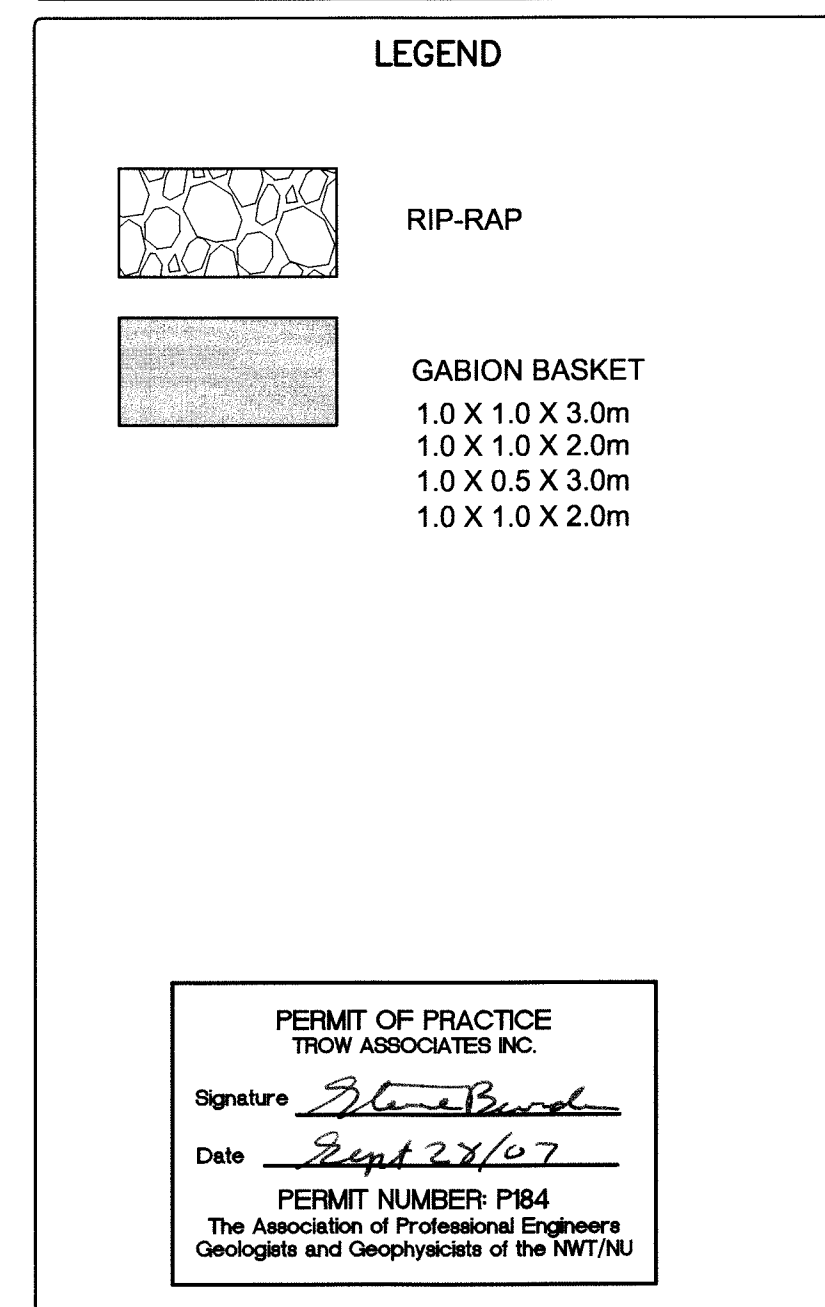


BENCH MARK

BM 1 ELEV. = 14.85

AV - TOP OF LID

No.	DESCRIPTION	DATE	BY	APP
R E V I S I O N S				

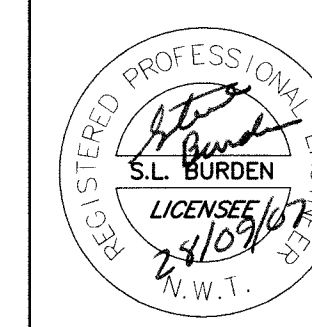

 **Trow** Associates Inc.

154 Colonnade Road South Tel: (613) 225-9940
Ottawa, Ont. K2E 7J5 Fax: (613) 225-7337




CLIENT

CITY OF IQALUIT

PROJECT
ALLANNGUA ROAD CULVERT

TITLE	CULVERT CROSSING DETAILS
-------	--------------------------

design by	F.HENDRIKSEN	project no. OTCD00019023 drawing no. SP1
drawn by	M.BERRIGAN	
checked by	A.LASTNAME	
date	16/08/2007	
scale	1:100	

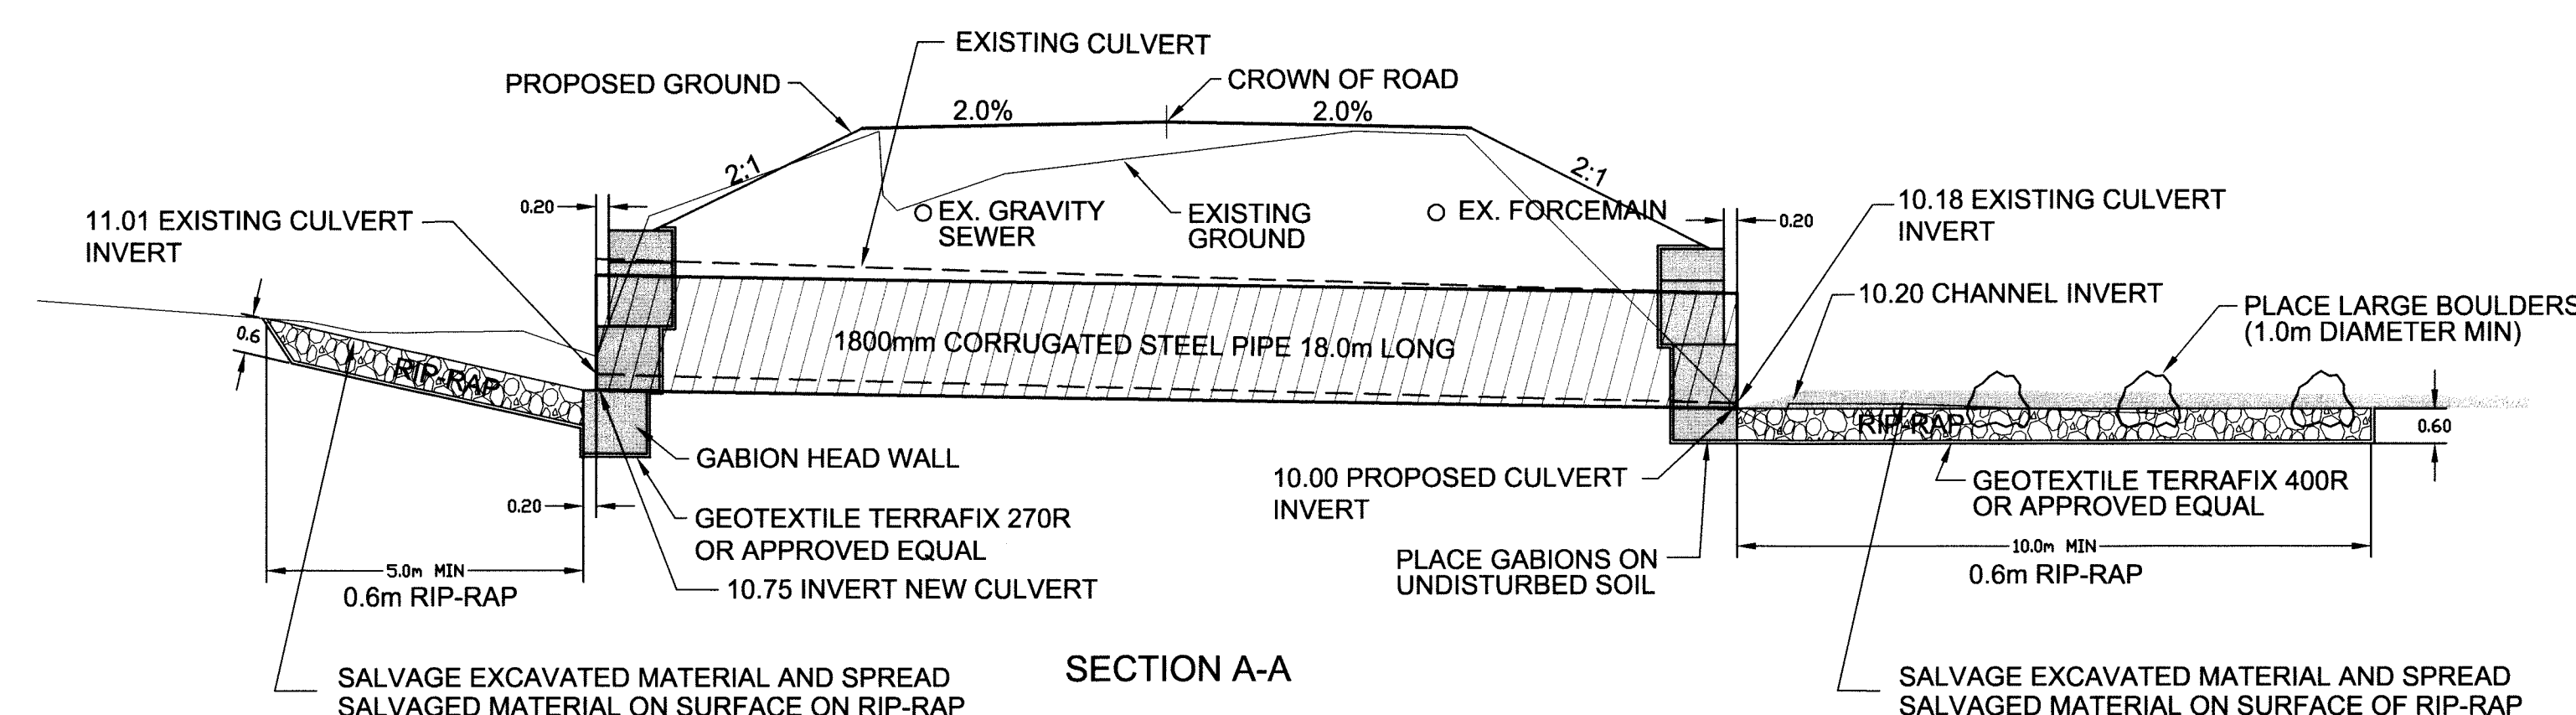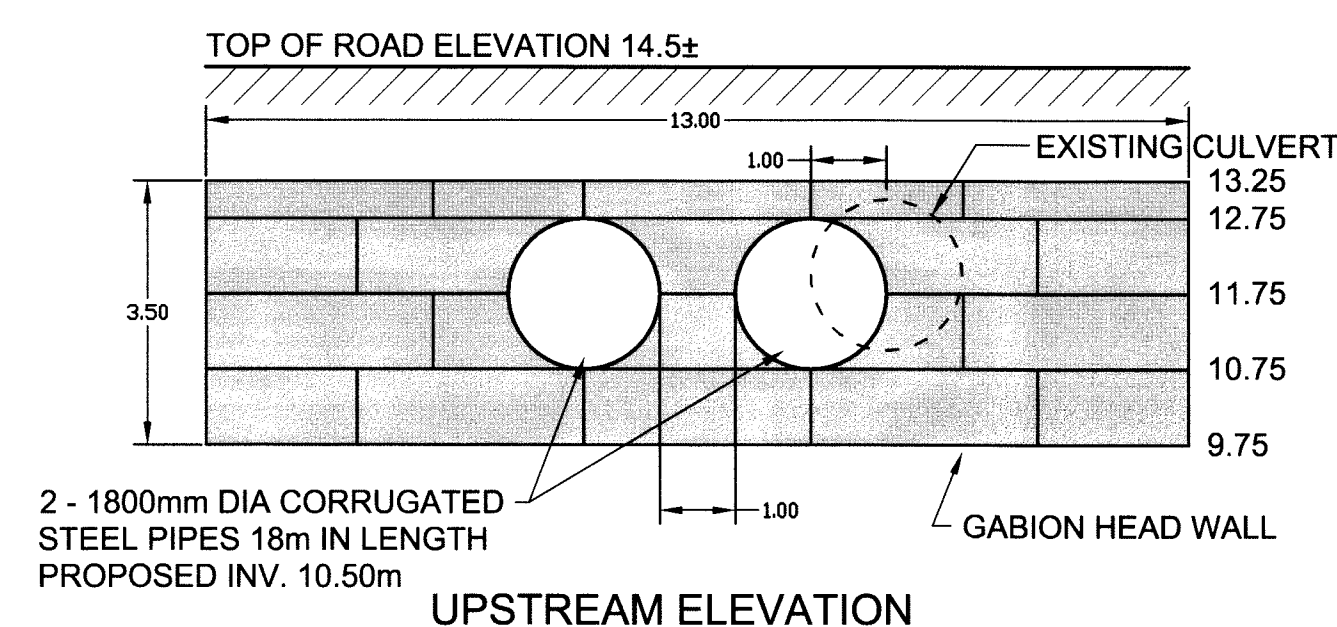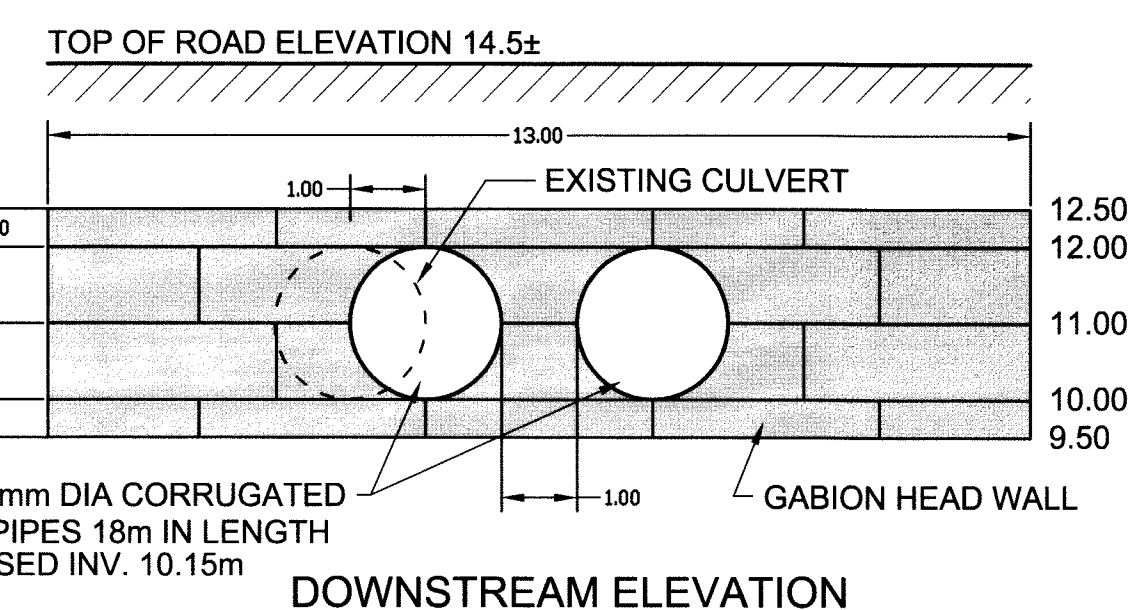

- NOTES:
1. LOCATION OF EXISTING UTILITIES IS APPROXIMATE
 2. GEOTEXTILE:
GABIONS: TERRAFIX 270R OR APPROVED EQUAL
RIP-RAP: TERRAFIX 400R OR APPROVED EQUAL
 3. REINSTATE ROAD SURFACE AND GUIDERAIL
AS PER CITY OF IQUALUIT STANDARDS



design by	F.HENDRIKSEN	project no. OTCD00019023B drawing no. SP2
drawn by	M.BERRIGAN	
checked by	F.HENDRIKSEN	
date	16/08/2007	
scale	1:100	

SP2