



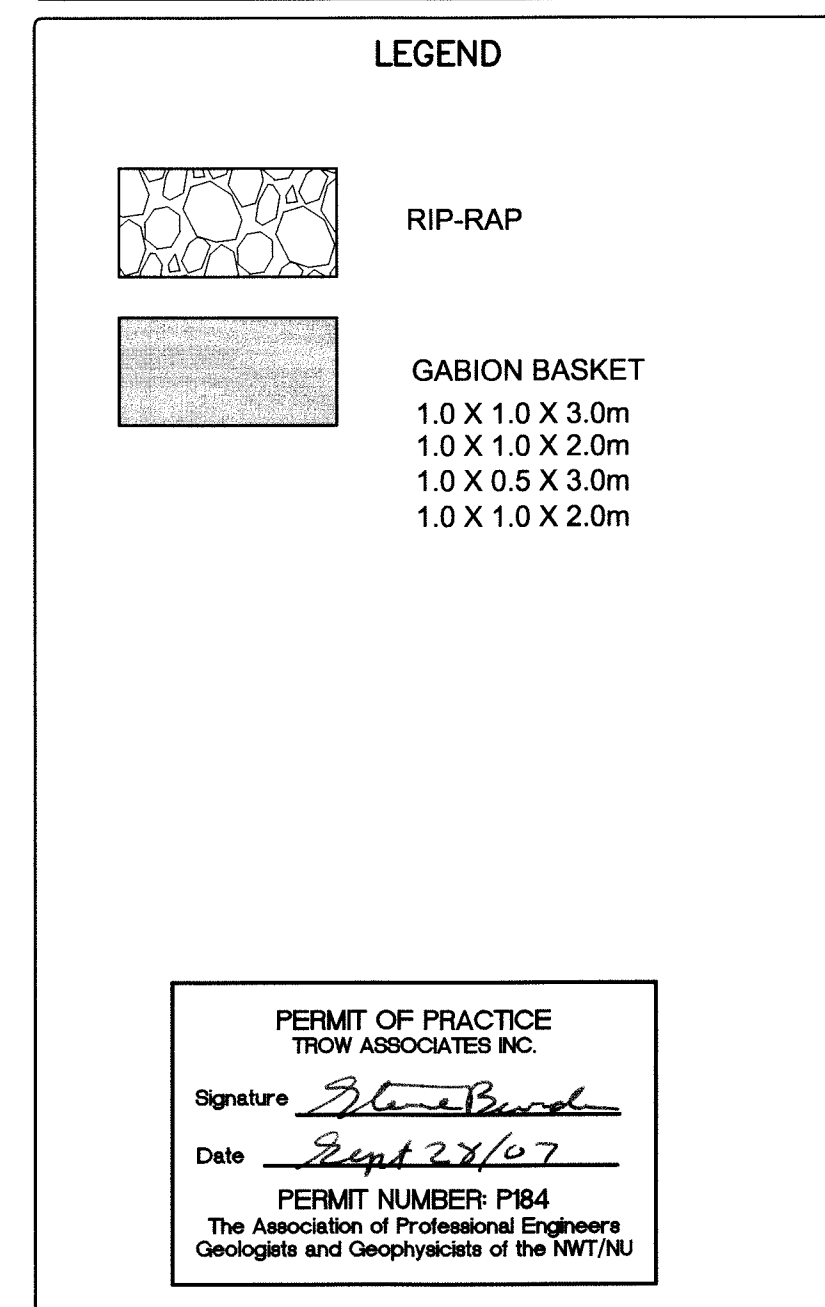

BENCH MARK
BM 1 ELEV. = 14.85
AV - TOP OF LID

No.	DESCRIPTION	DATE	BY	APP
R E V I S I O N S				

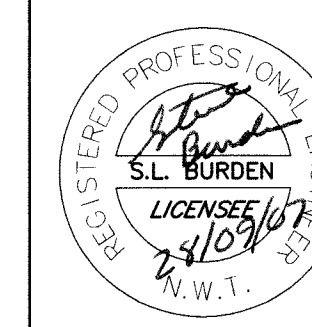

 **Trow Associates Inc.**
154 Colonnade Road South
Ottawa, Ont. K2E 7J5
Tel: (613) 225-9940
Fax: (613) 225-7337




CLIENT

CITY OF IQALUIT

PROJECT
ALLANNGUA ROAD CULVERT

TITLE	CULVERT CROSSING DETAILS
-------	--------------------------

design by	F.HENDRIKSEN	project no. OTCD00019023 drawing no. SP1
drawn by	M.BERRIGAN	
checked by	A.LASTNAME	
date	16/08/2007	
scale	1:100	

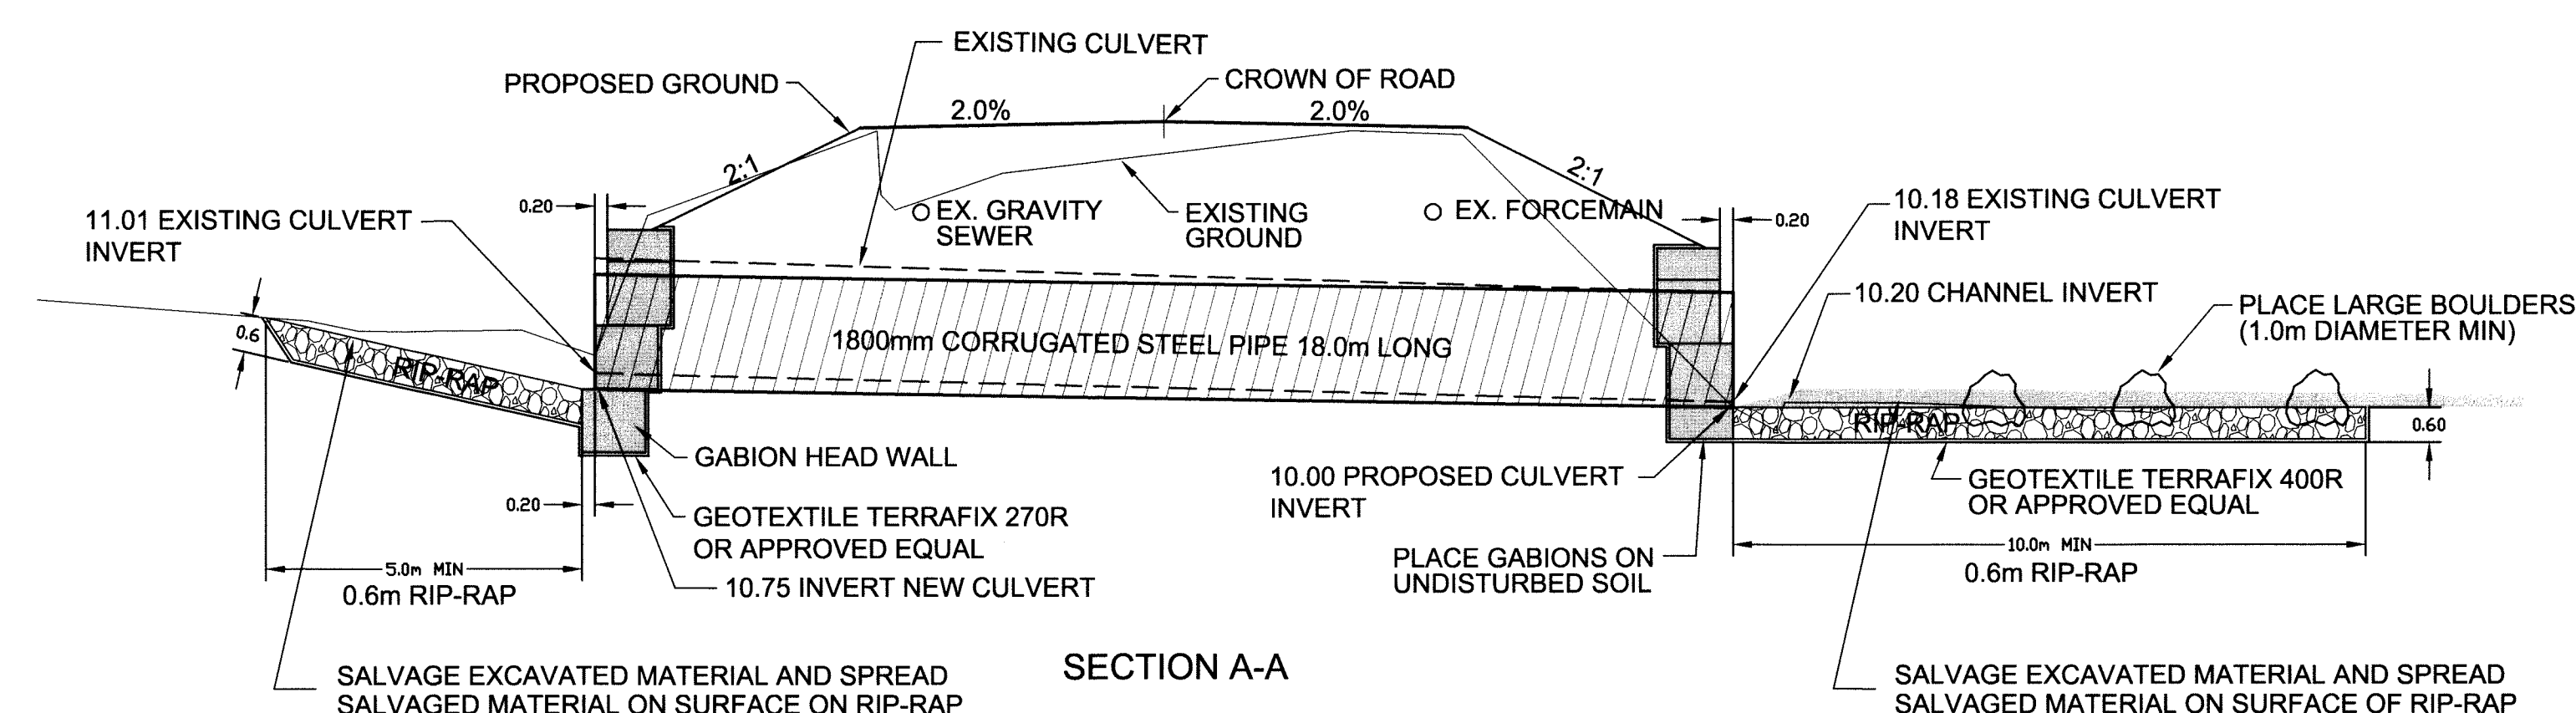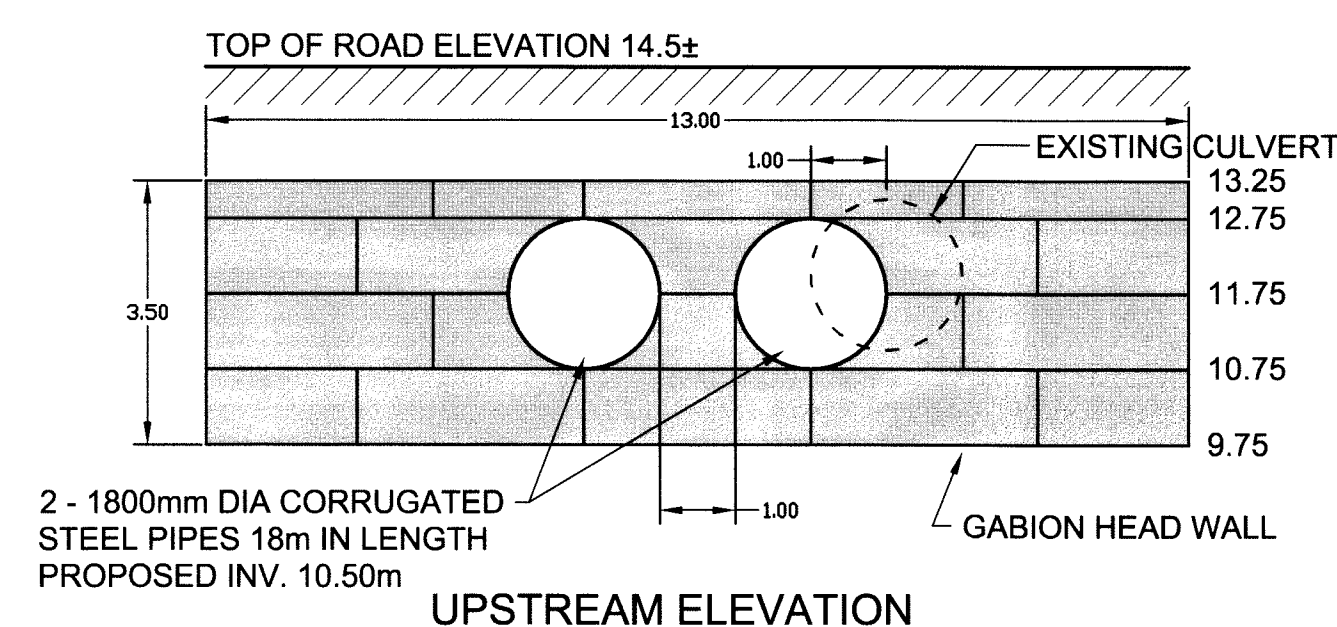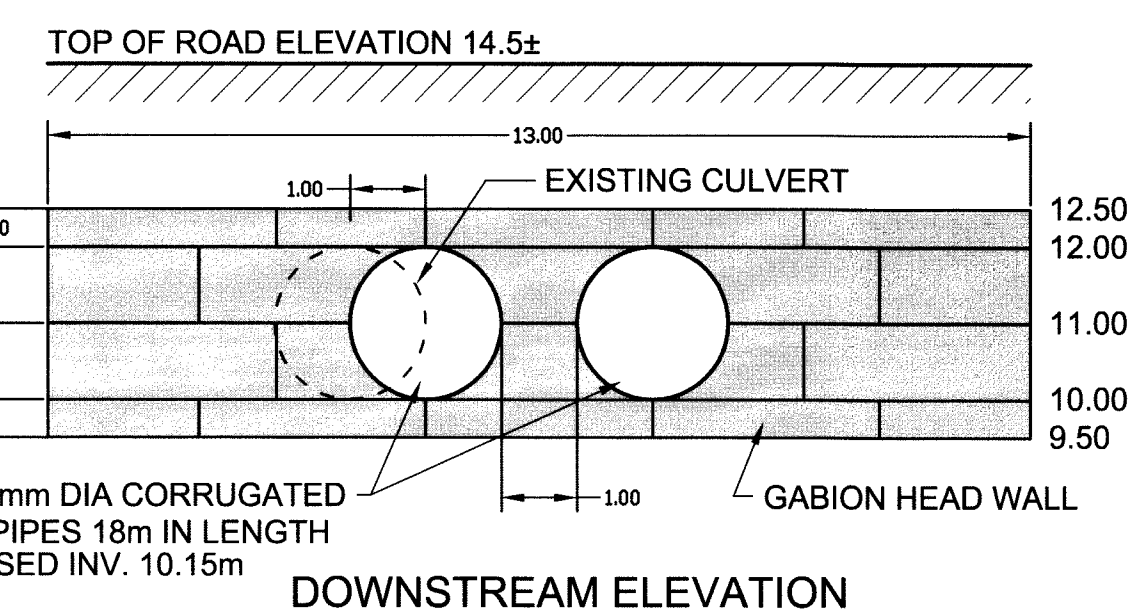

- NOTES:
1. LOCATION OF EXISTING UTILITIES IS APPROXIMATE
 2. GEOTEXTILE:
GABIONS: TERRAFIX 270R OR APPROVED EQUAL
RIP-RAP: TERRAFIX 400R OR APPROVED EQUAL
 3. REINSTATE ROAD SURFACE AND GUIDERAIL
AS PER CITY OF IQUALUIT STANDARDS