


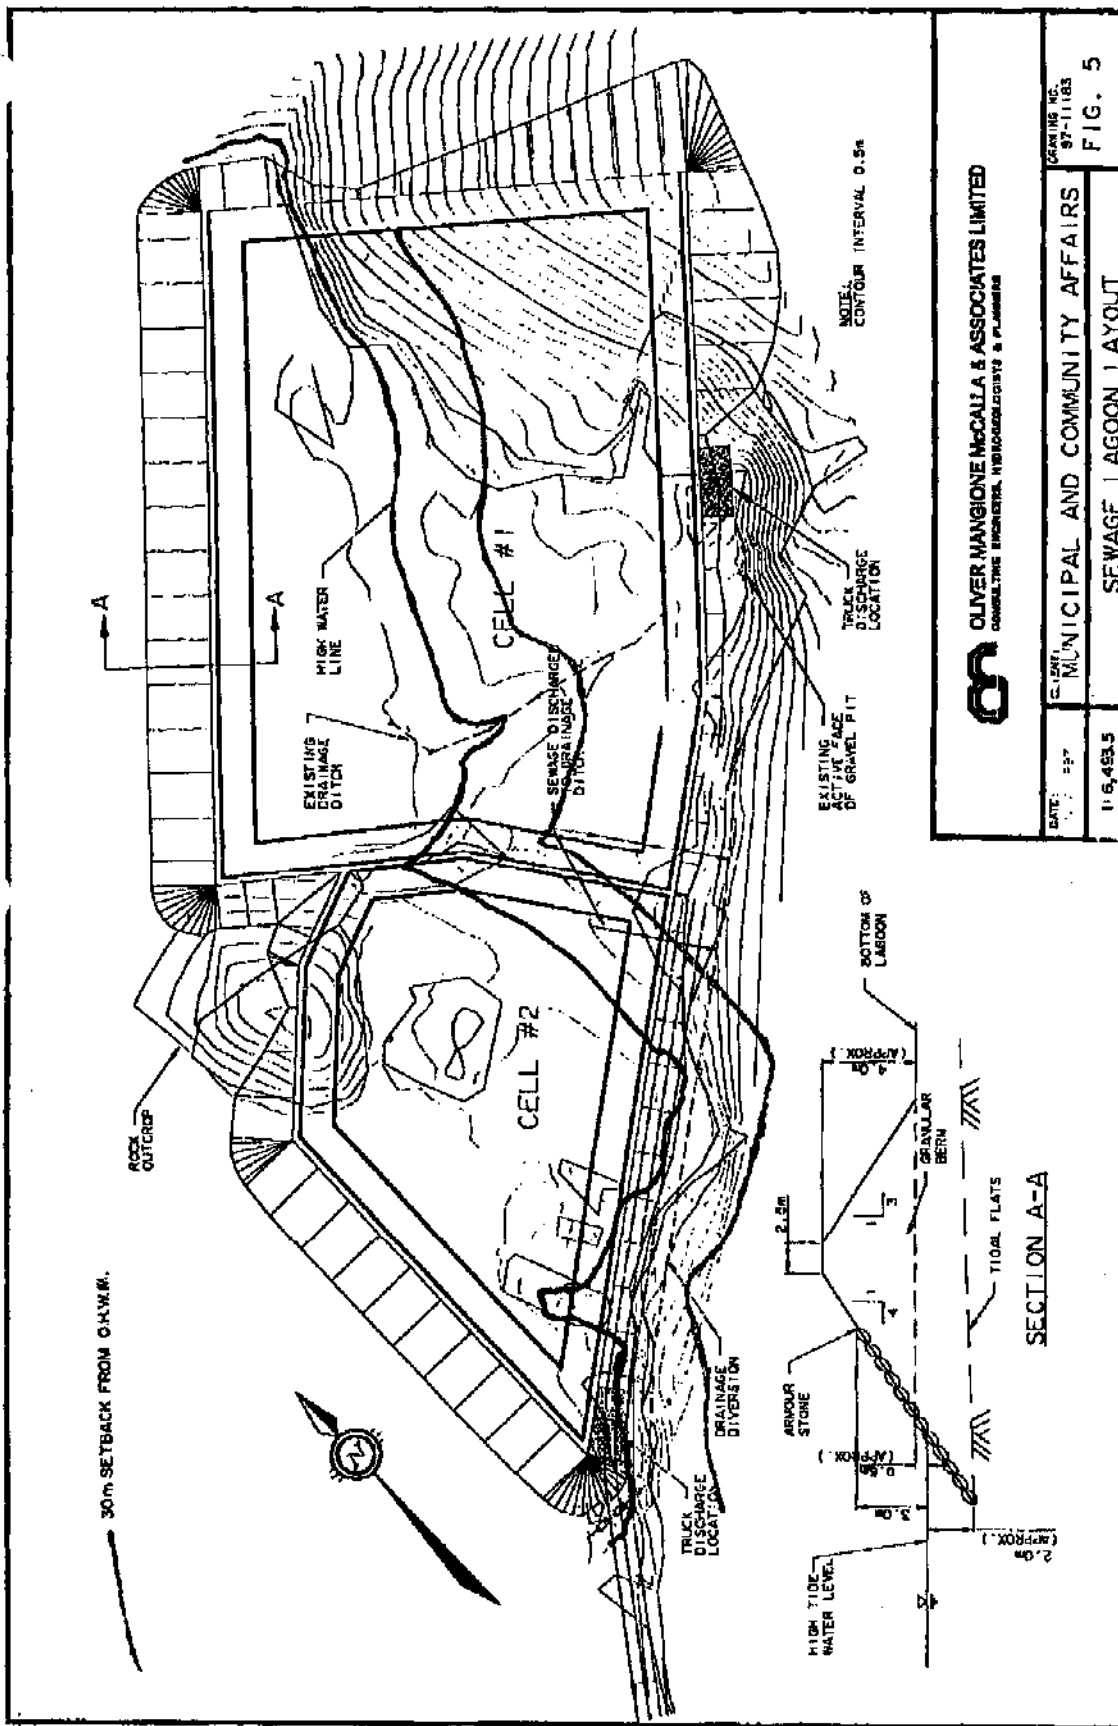

OLIVER MANGIONE McALLA & ASSOCIATES LIMITED
CONSULTING ENGINEERS, HYDROLOGISTS & PLANNERS

DATE: 27	CLIENT: MUNICIPAL AND COMMUNITY AFFAIRS	DRAWING NO.: 97-11183
1:6,483.5	SEWAGE LAGOON LAYOUT	FIG. 5