



SECTION A  
1:10 A601-1

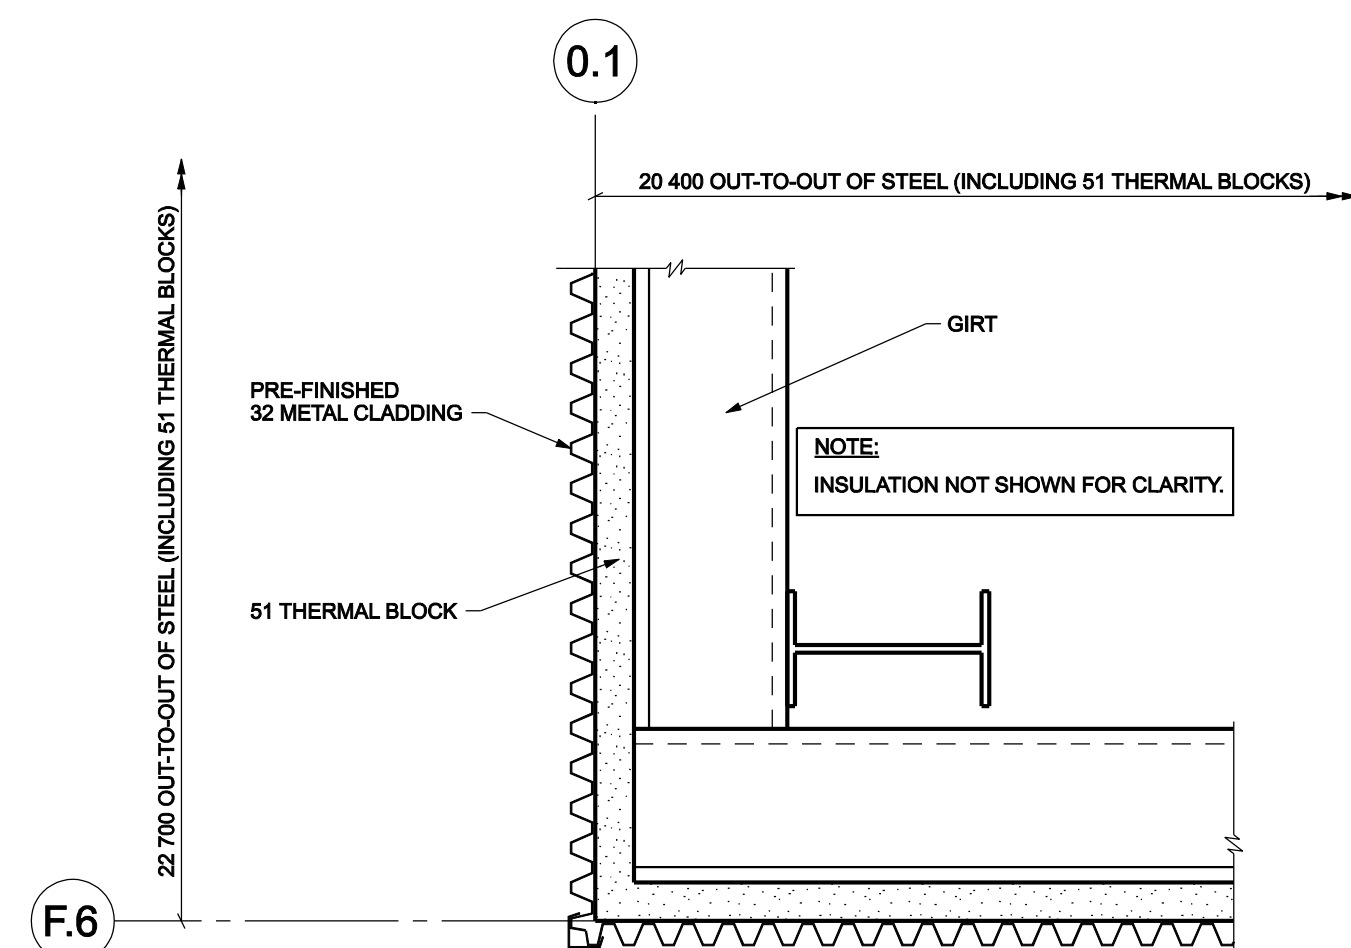

DETAIL 2  
1:10 A602-2

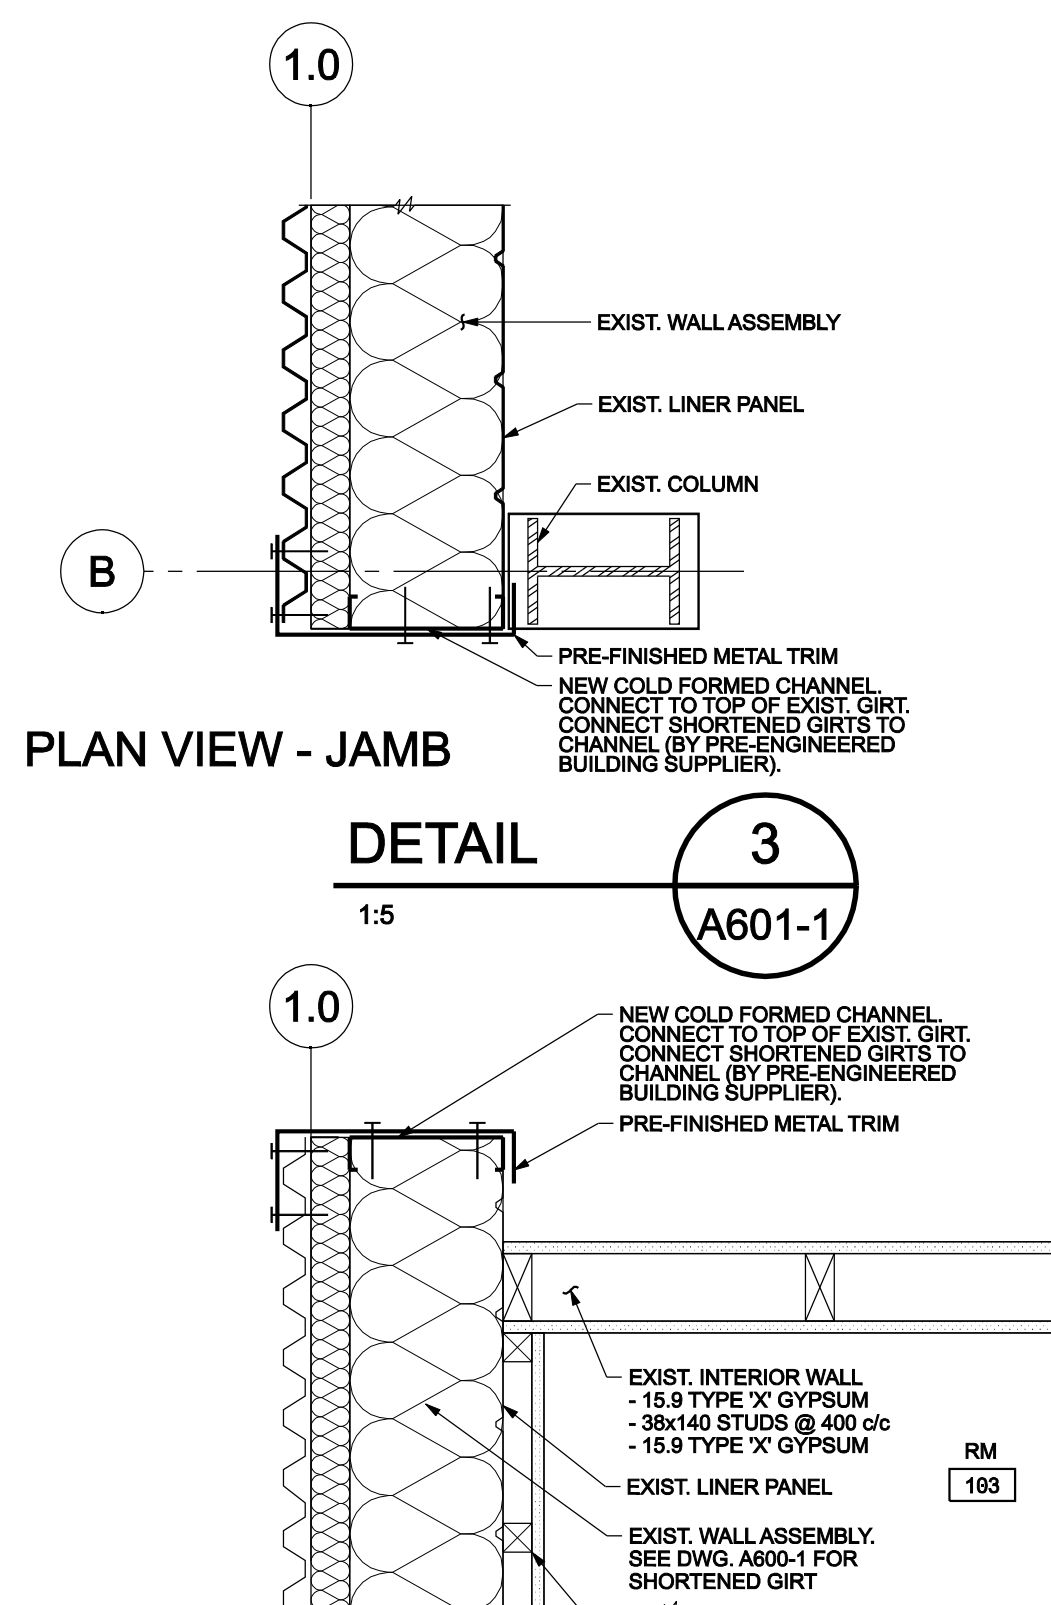

PLAN VIEW - JAMB


EXIST. 38x38 STRAP  
@ 400 c/c w/ EXIST. 1  
TYPE 'X' GYPSUM

DETAIL

1:5

4

A601-1

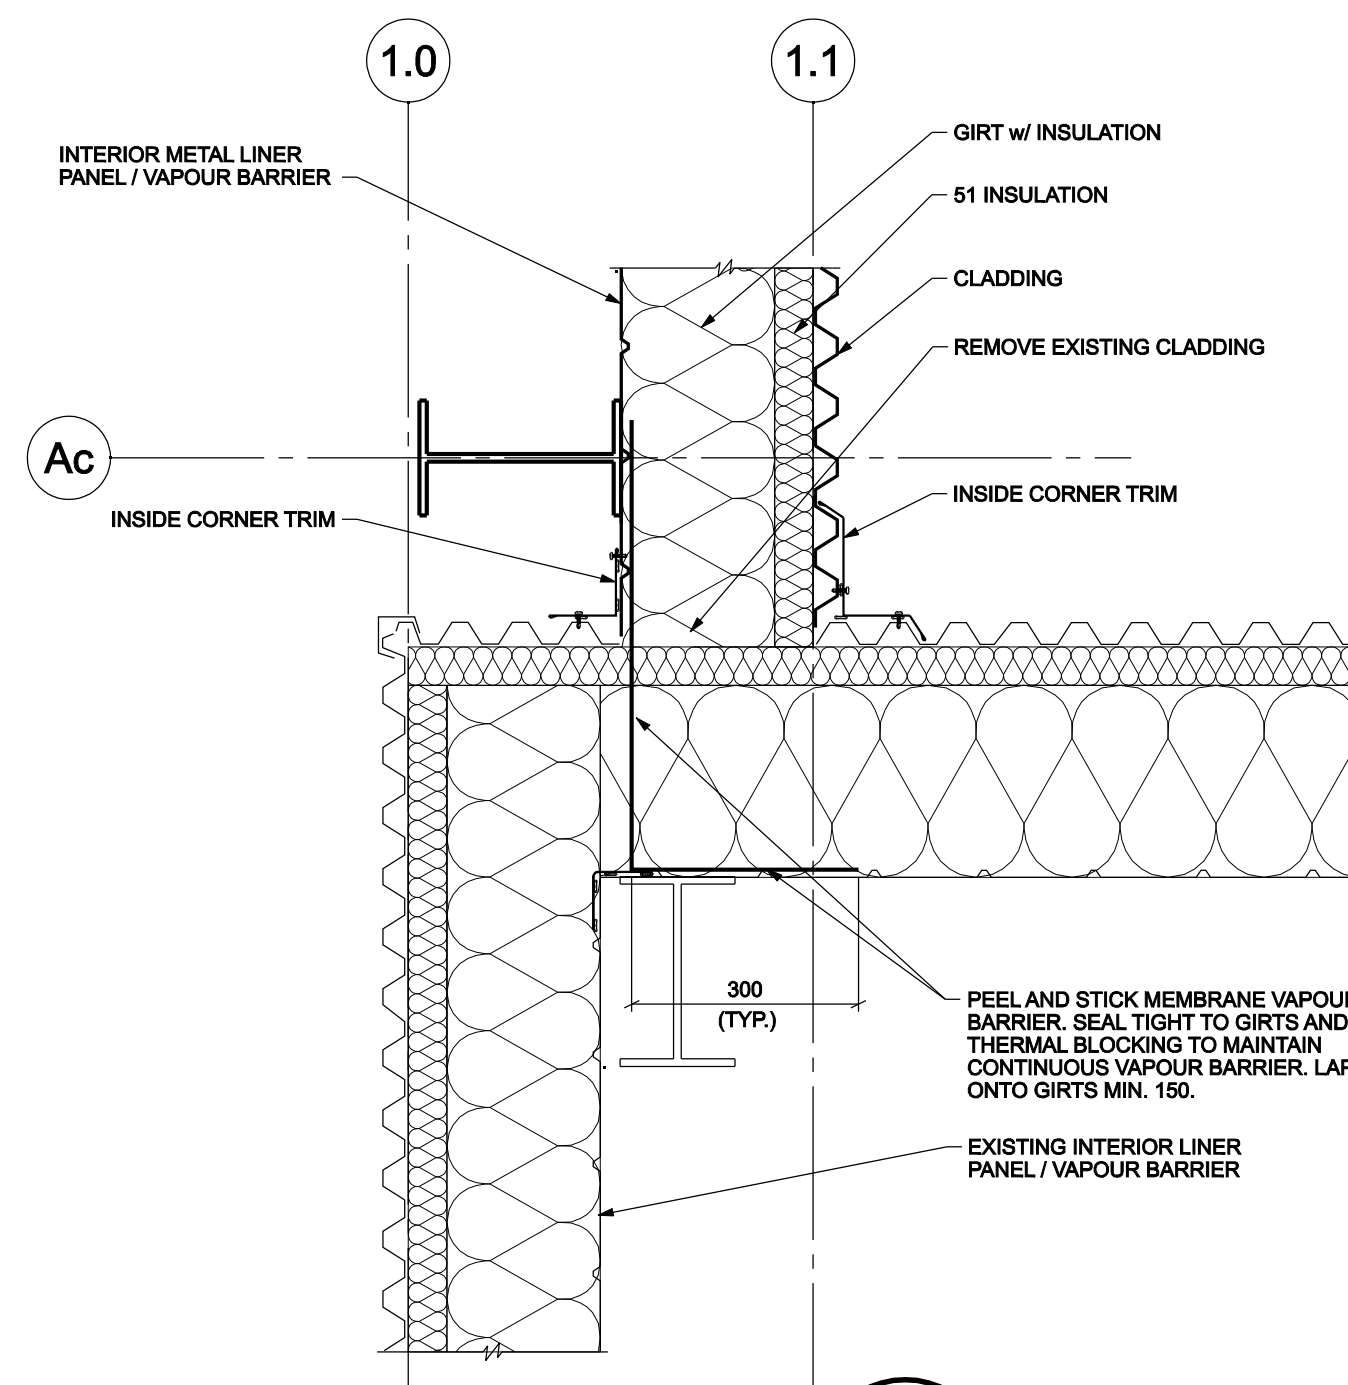

**DETAIL**

1:10

5  
A601-1

1.0

EXIST. WALL

EXIST. LINER

EXIST. GIRT

METAL STUD FULL


PRE-FINISHED M

**SECTION VIEW - HEAD**


**DETAIL**

6  
A601-1

1:10

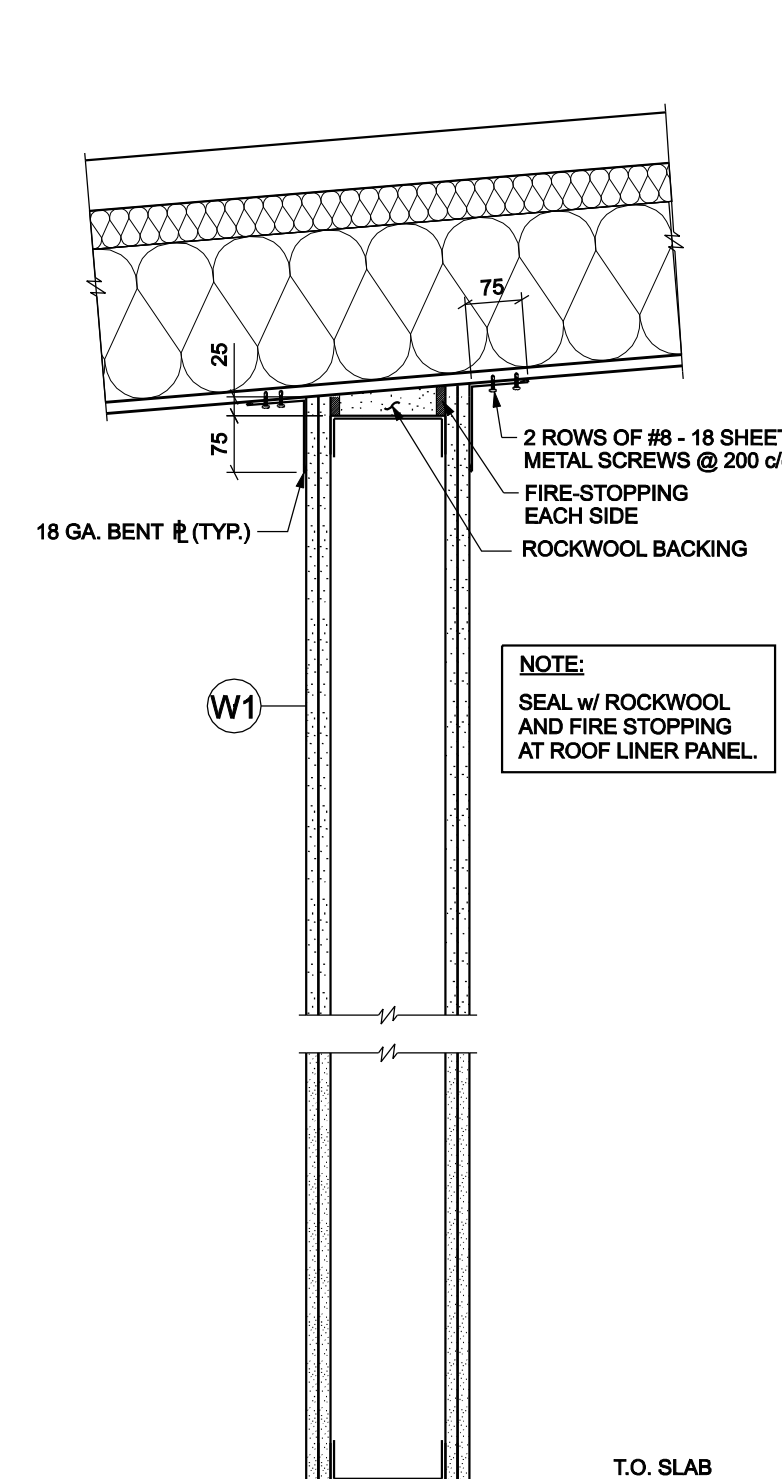

SECTION B  
1:10 A601-1

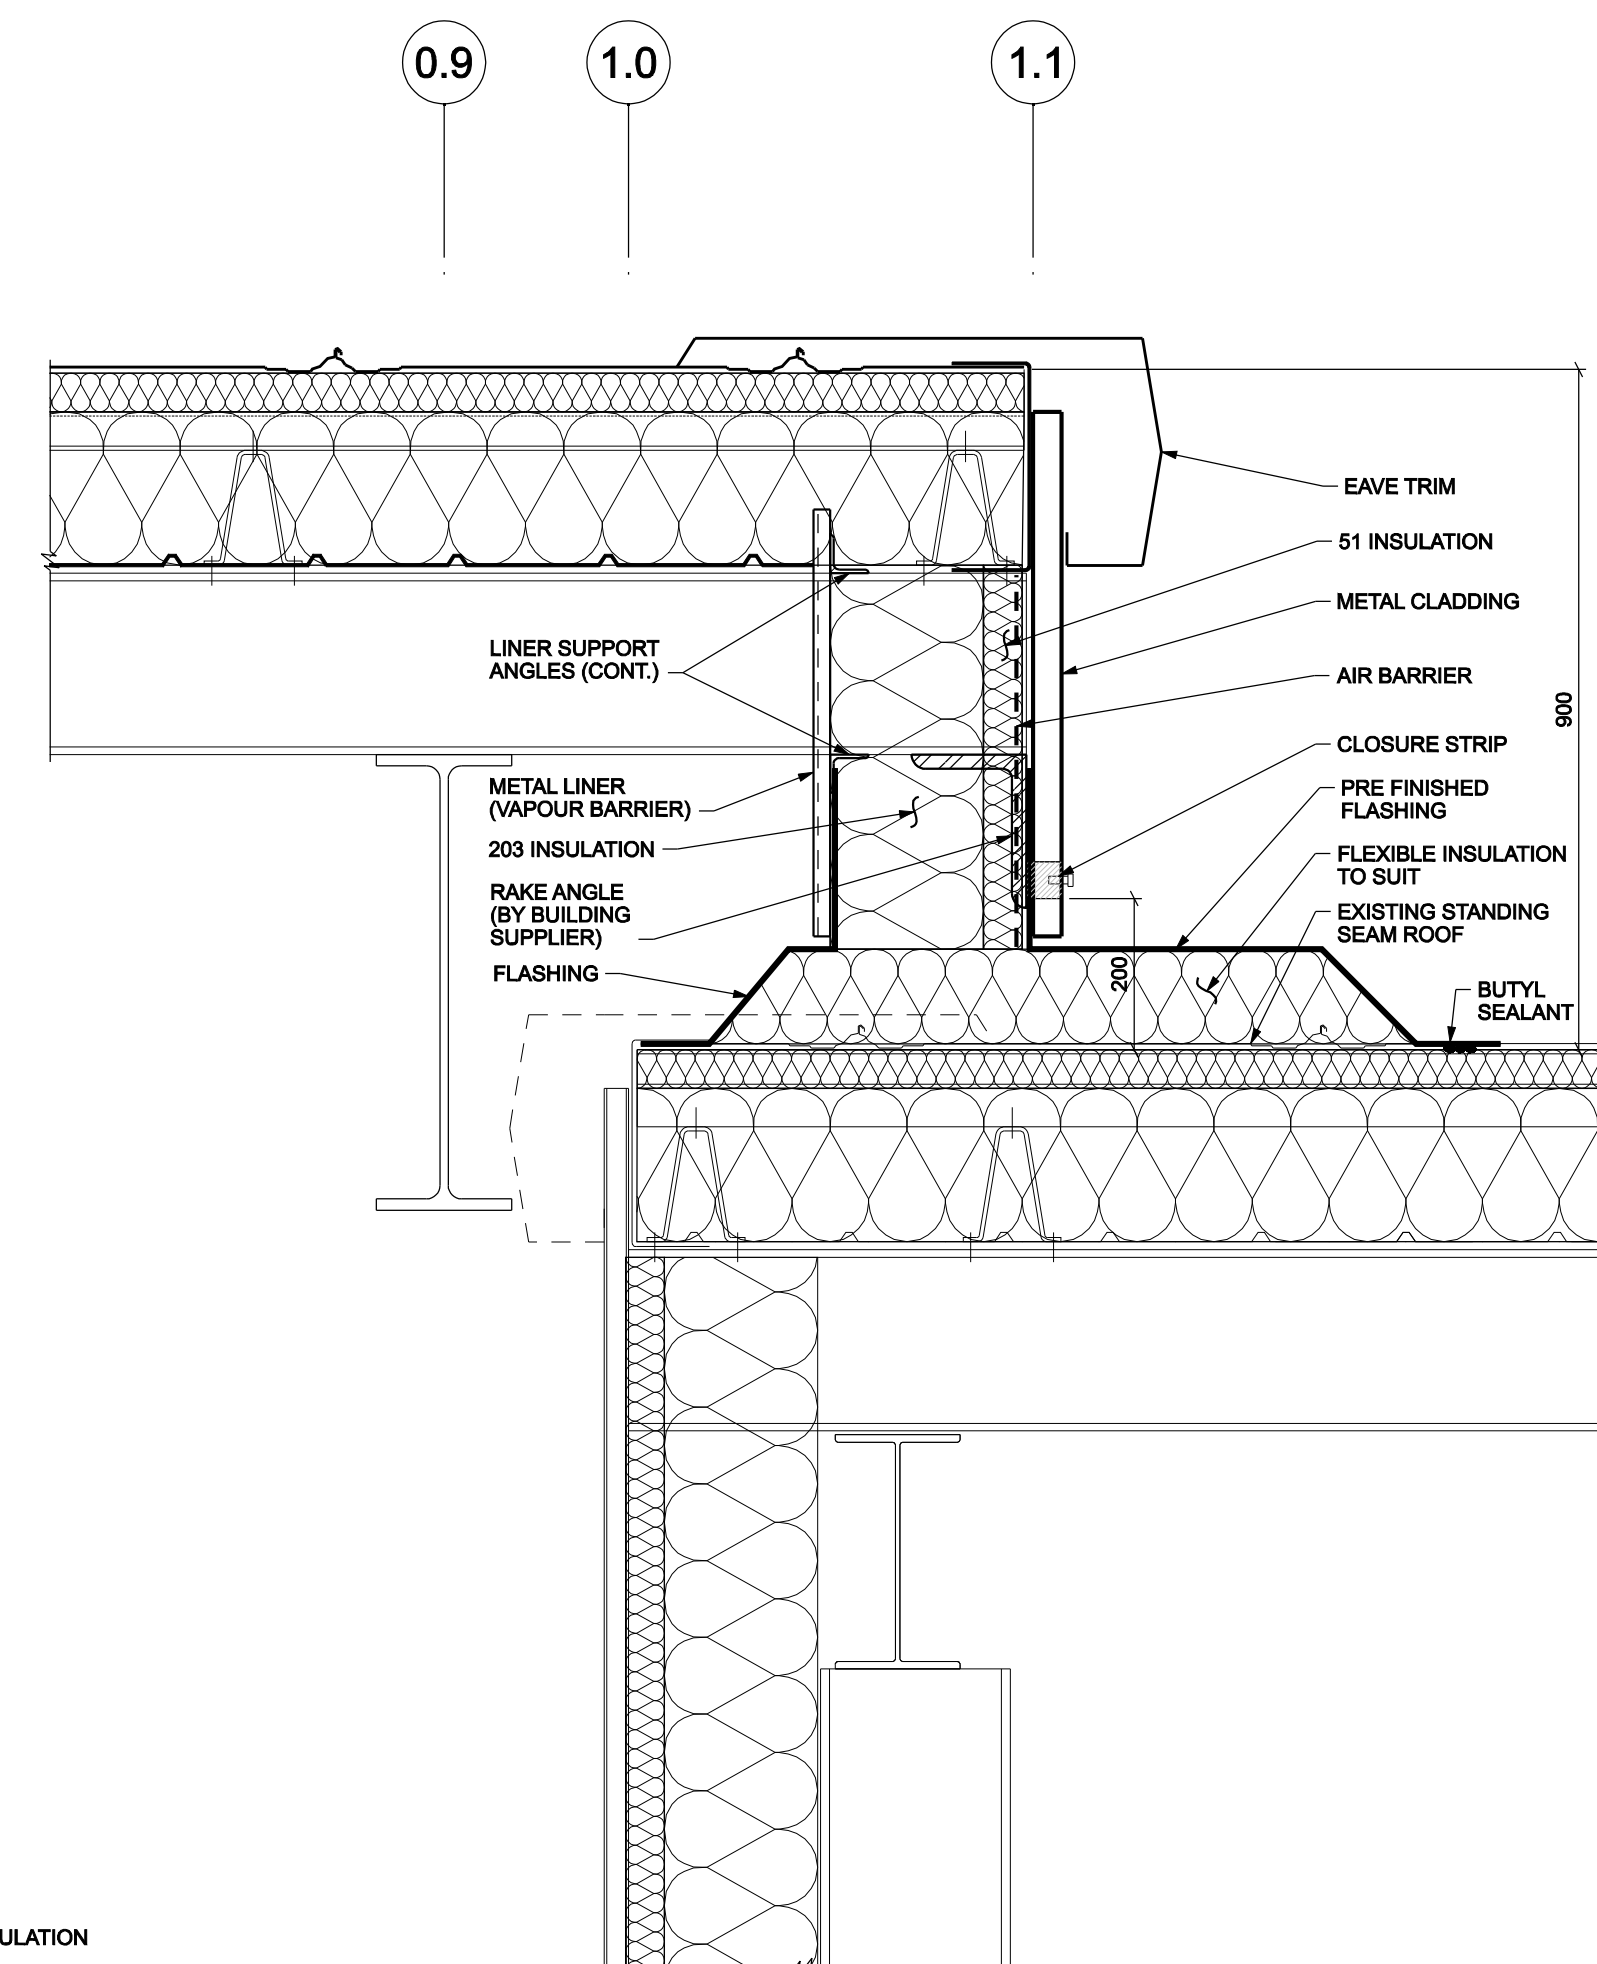

DETAIL 1  
1:10  
A601-


No.	Issue	Date
1	ISSUED FOR TENDER	2013-APR-10
2	RELEASED FOR CONSTRUCTION	2013-JUNE-27



No.	Revision	Ckd. By	Date
-----	----------	---------	------

PERMIT OF PRACTICE  
EXP SERVICES INC.  
Signature [Signature]  
Date 2013/JUNE/27  
PERMIT NUMBER: P483  
NT/NU Association of Professional  
Engineers and Geoscientists

RELEASED FOR CONSTRUCTION

	Const. North
	Drawn By: ECM
	Dwg. Standards Ckd. By: RWS
	Designed By: MJM
Date Printed	Dwg. Design Ckd. By: MJM

**exp Services Inc.**  
t: +1.613.688.1899 | f: +1.613.225.7330  
2650 Queensview Drive, Unit 100  
Ottawa, ON K2B 8H6  
CANADA

www.exp.com



• BUILDINGS • EARTH & ENVIRONMENT • ENERGY •  
• INDUSTRIAL • INFRASTRUCTURE • SUSTAINABILITY •

Project Title

WASTEWATER  
TREATMENT PLANT  
UPGRADE  
PANGNIRTUNG, NU

Dwg. Title
------------

## TYPICAL SECTIONS AND DETAILS

Project No.	OTT-00204430-A0
-------------	-----------------

Dwg. No.	<b>A603-1</b>	Rev. No.
----------	---------------	----------

Scale 1:5 (U.N.O.)  
This drawing is not to be scaled