


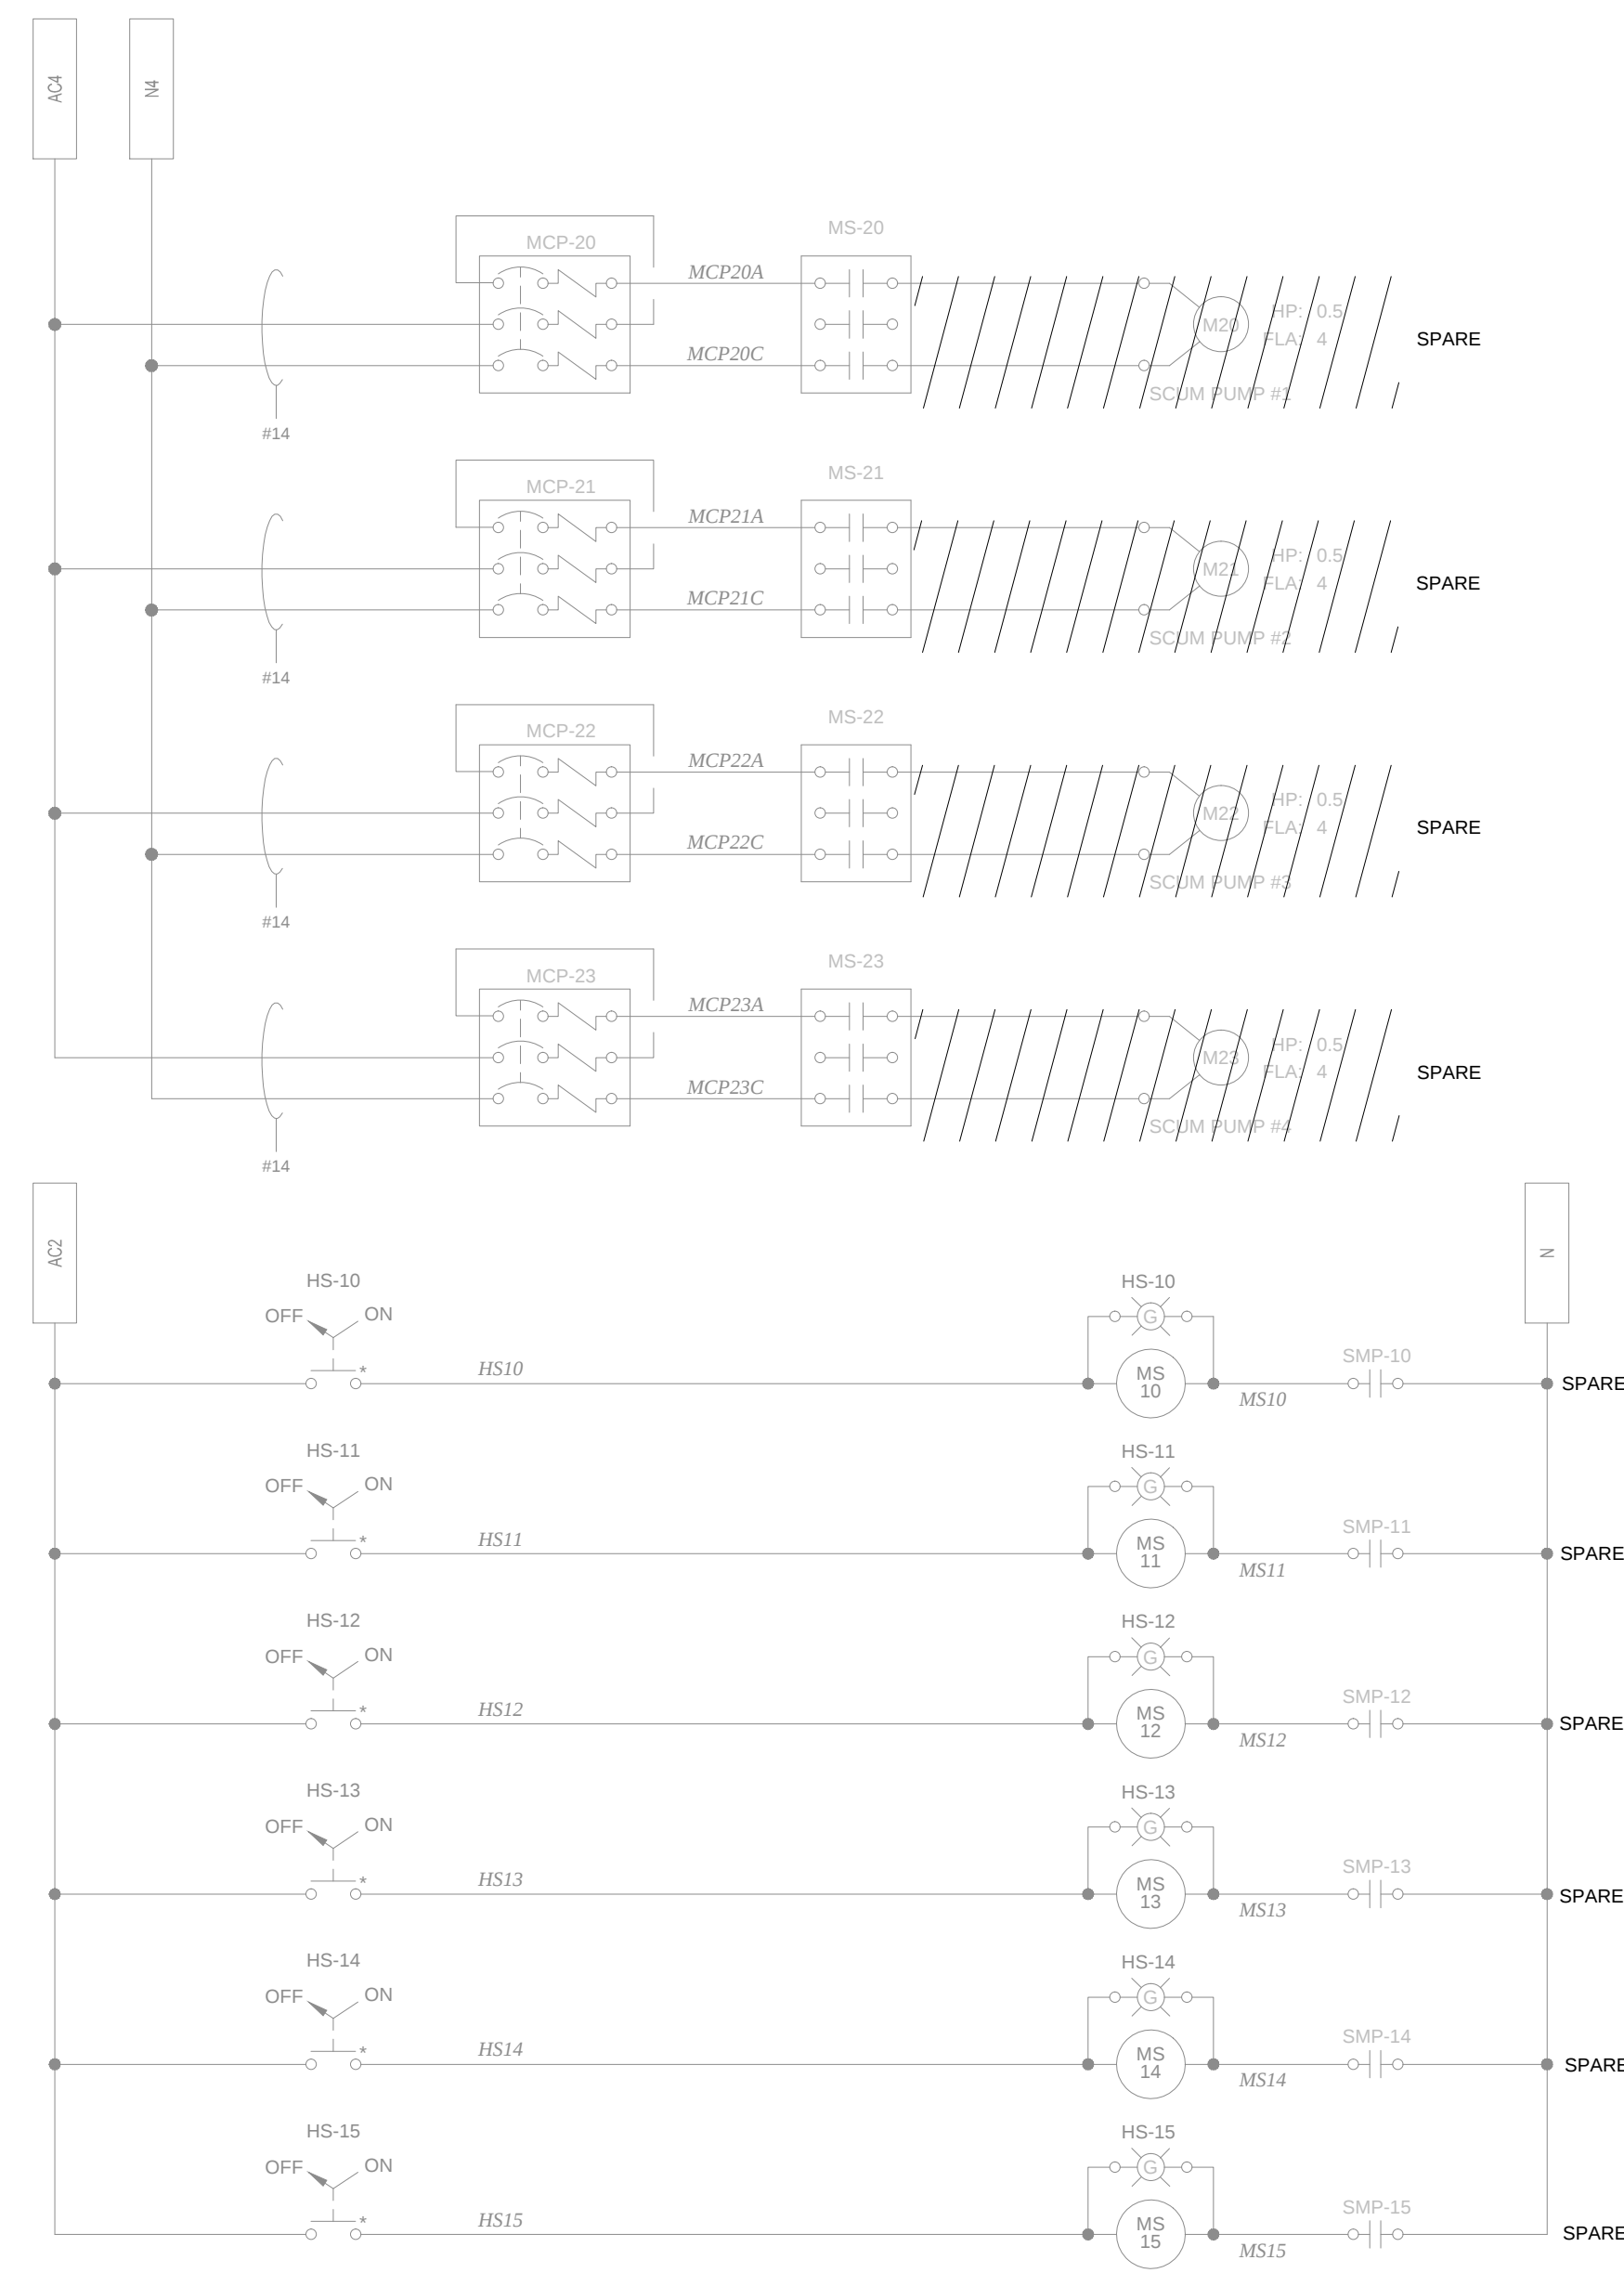

exp Services Inc. © 2013

Project Title		
WASTE WATER TREATMENT PLANT UPGRADE PANGNIRTUNG, NU		
Dwg. Title		
PLC #3 PANEL WIRING (SHEET 3 OF 3)		
Project No.		
OTT-00204430-A0		
Dwg. No.	E2612-1	Rev. No.
Scale		0
NOT TO SCALE This drawing is not to be scaled		