



PLC I/O 1769-OW8 SLOT 4

PLC I/O 1769-OW8 SLOT 5

PLC I/O 1769-OW8 SLOT 6

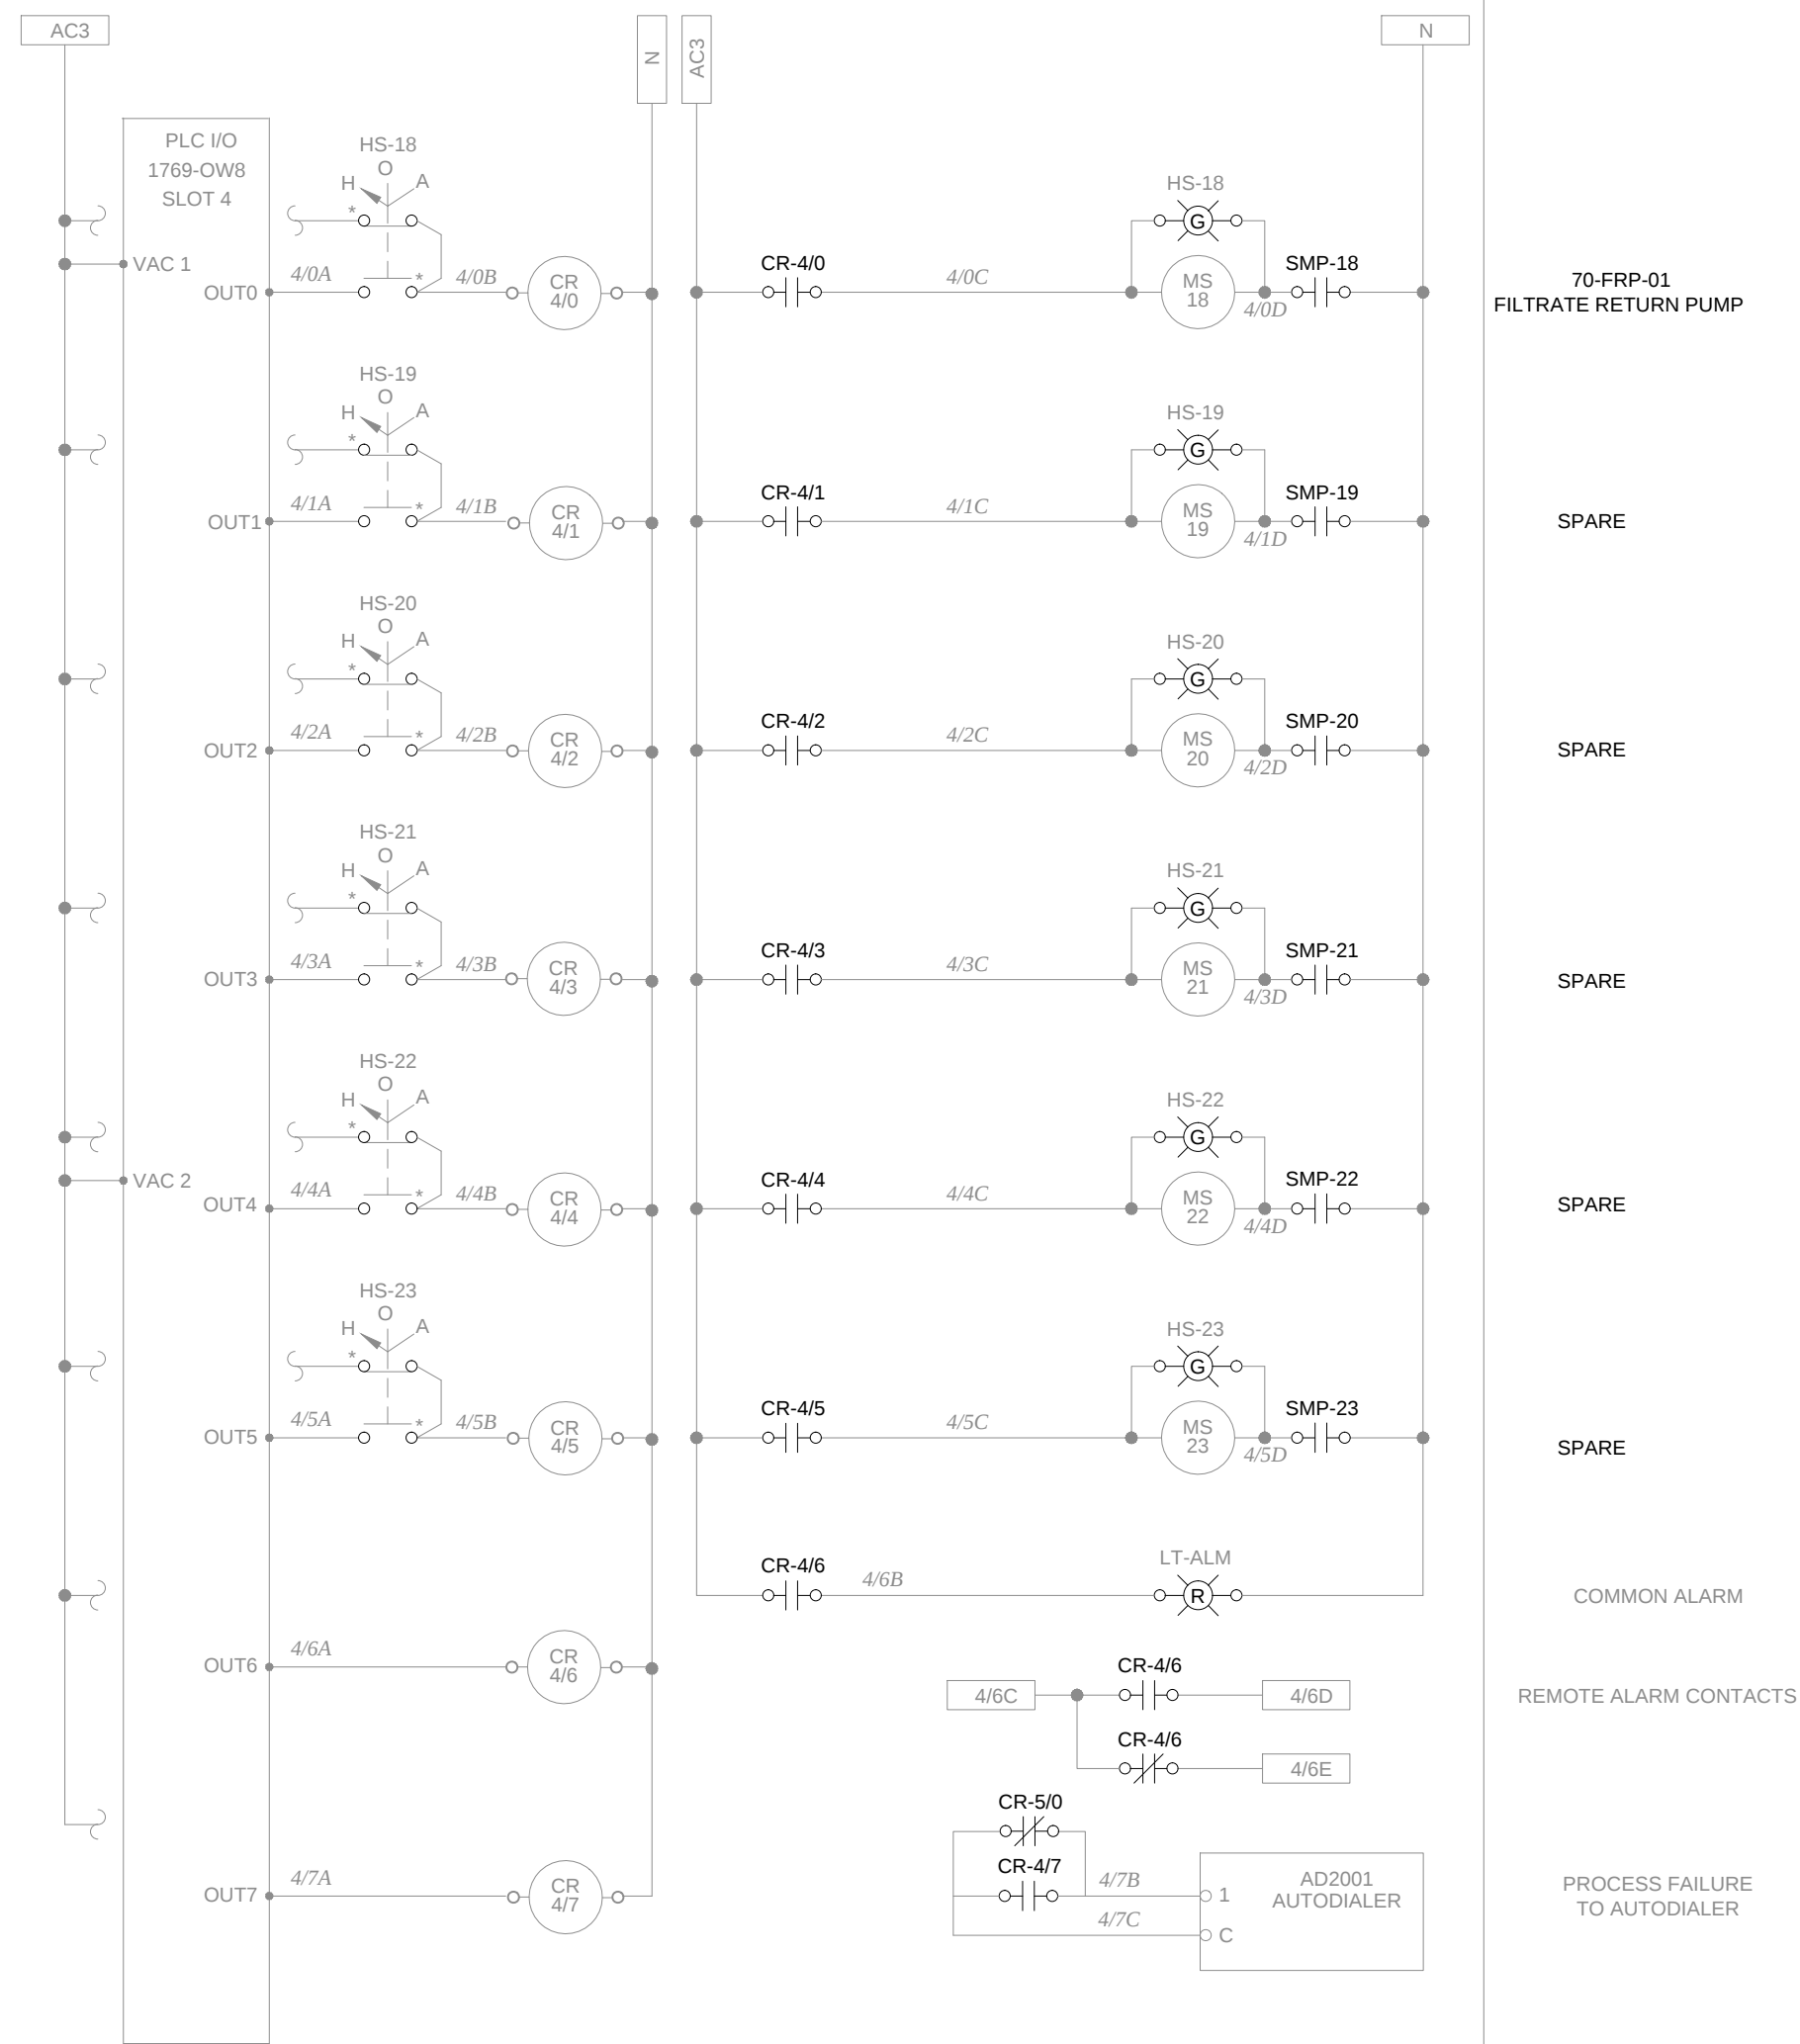

DISCRETE OUTPUT SLOT 4

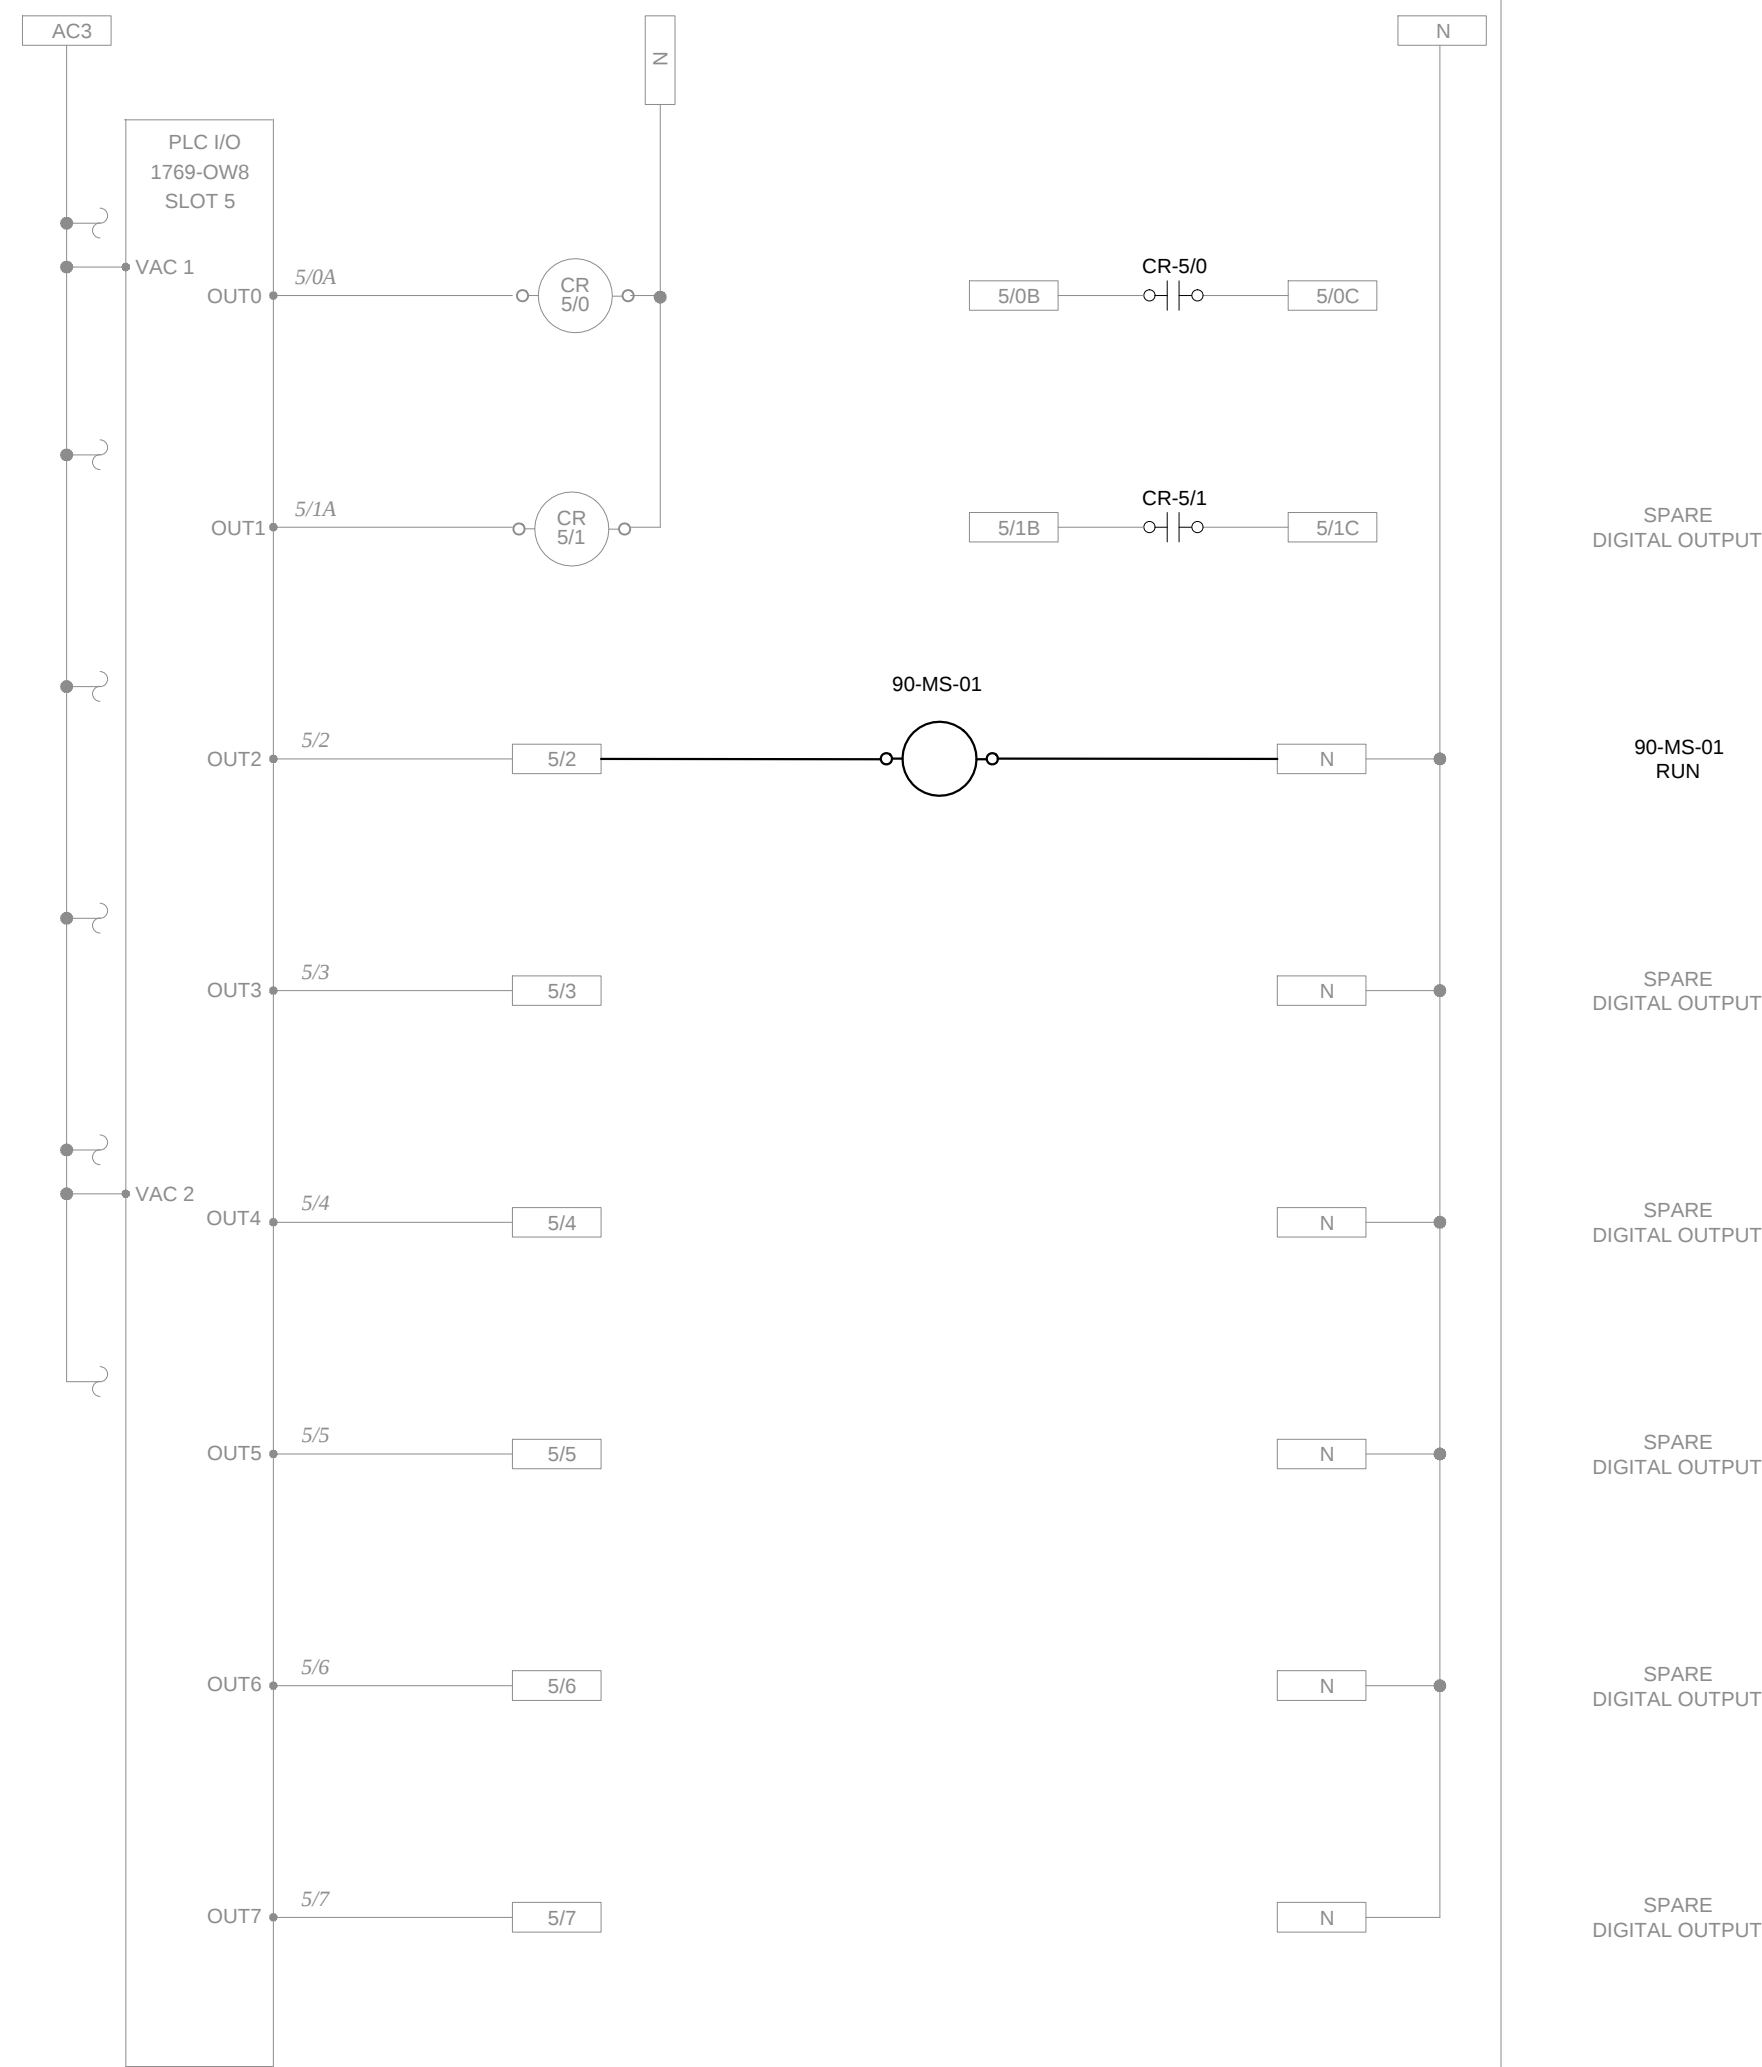


DISCRETE OUTPUT SLOT 5

No.	Issue	Date
1	60% REVIEW SUBMISSION	2013-MAR-08
2	ISSUED FOR TENDER	2013-APR-10
3	RELEASED FOR CONSTRUCTION	2013-JUN-27



No.	Revision	Ckd. By	Date
-----	----------	---------	------

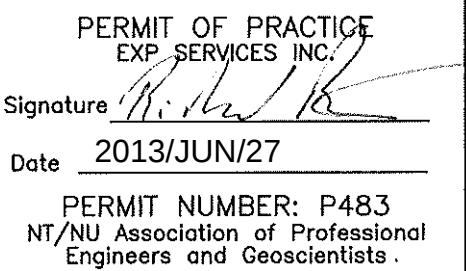

RELEASED FOR CONSTRUCTION

	Const. North
	Drawn By: TAW
	Dwg. Standards Ckd. By: PD
	Designed By: DEB
Date Printed	Dwg. Design Ckd. By: JFP

exp Services Inc.
t: +1.613.688.1899 | f: +1.613.225.7330
2650 Queensview Drive, Unit 100
Ottawa, ON K2B 8H6
CANADA
www.exp.com

- BUILDINGS • EARTH & ENVIRONMENT • ENERGY •
- INDUSTRIAL • INFRASTRUCTURE • SUSTAINABILITY •

Project Title

WASTE WATER TREATMENT PLANT UPGRADE PANGNIRTUNG, NU

Dwg. Title

PLC #3 PANEL WIRING SLOT 4 AND 5

Project No. OTT-00204430-A0

Dwg. No. E2616-1 Rev. No. 0

Scale

NOT TO SCALE
This drawing is not to be scaled