



PLC I/O 1769-IT6

PLC I/O 1769-IT6

PLC I/O 1769-IT6

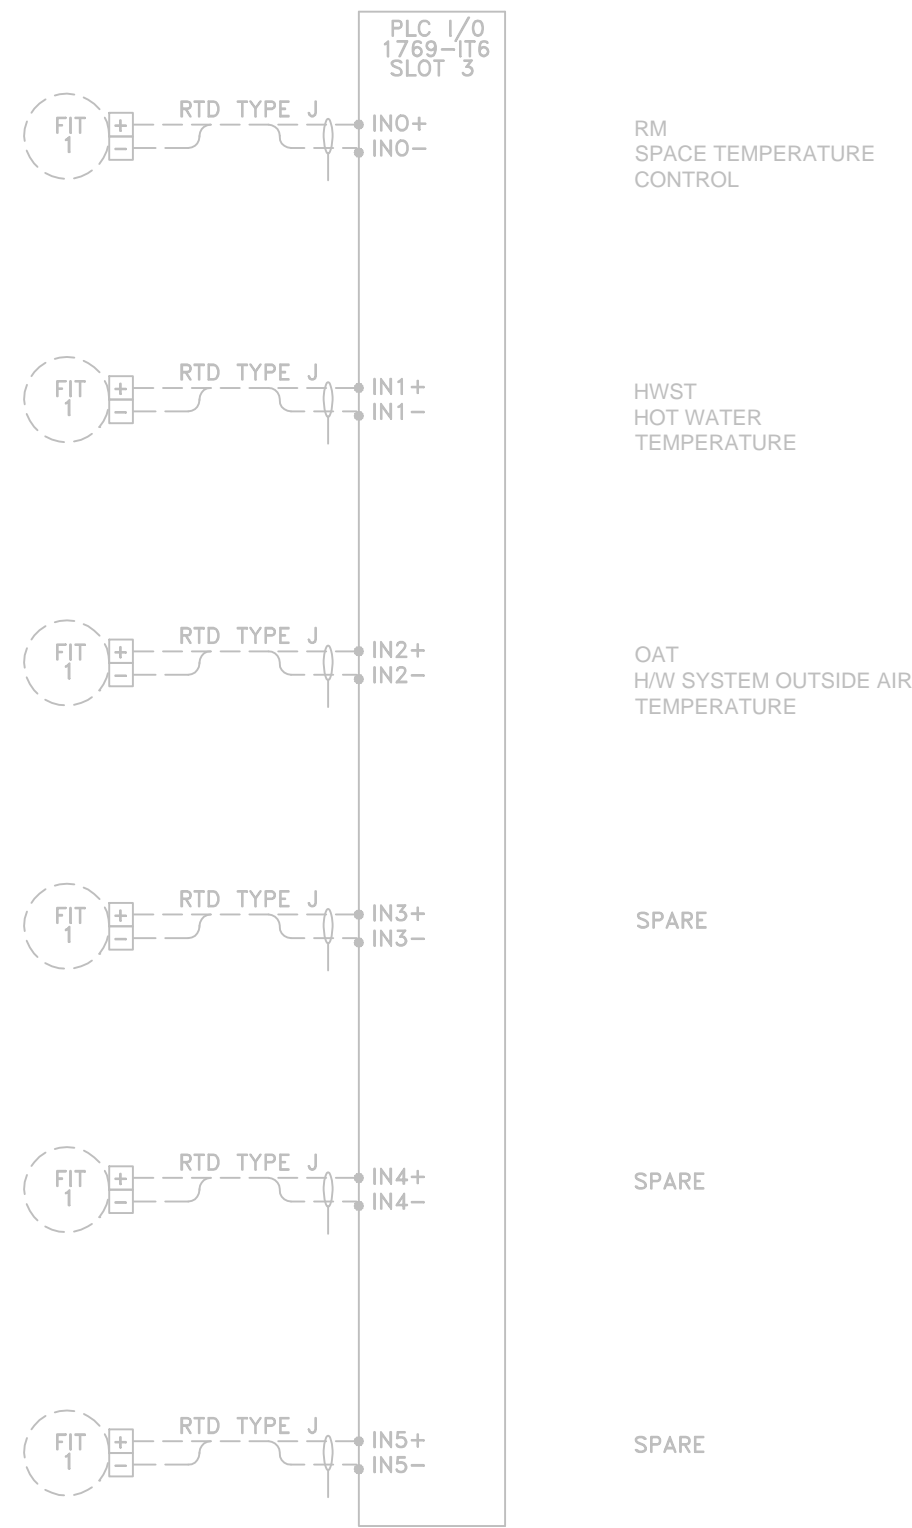

THERMOCOUPLE INPUT SLOT 3

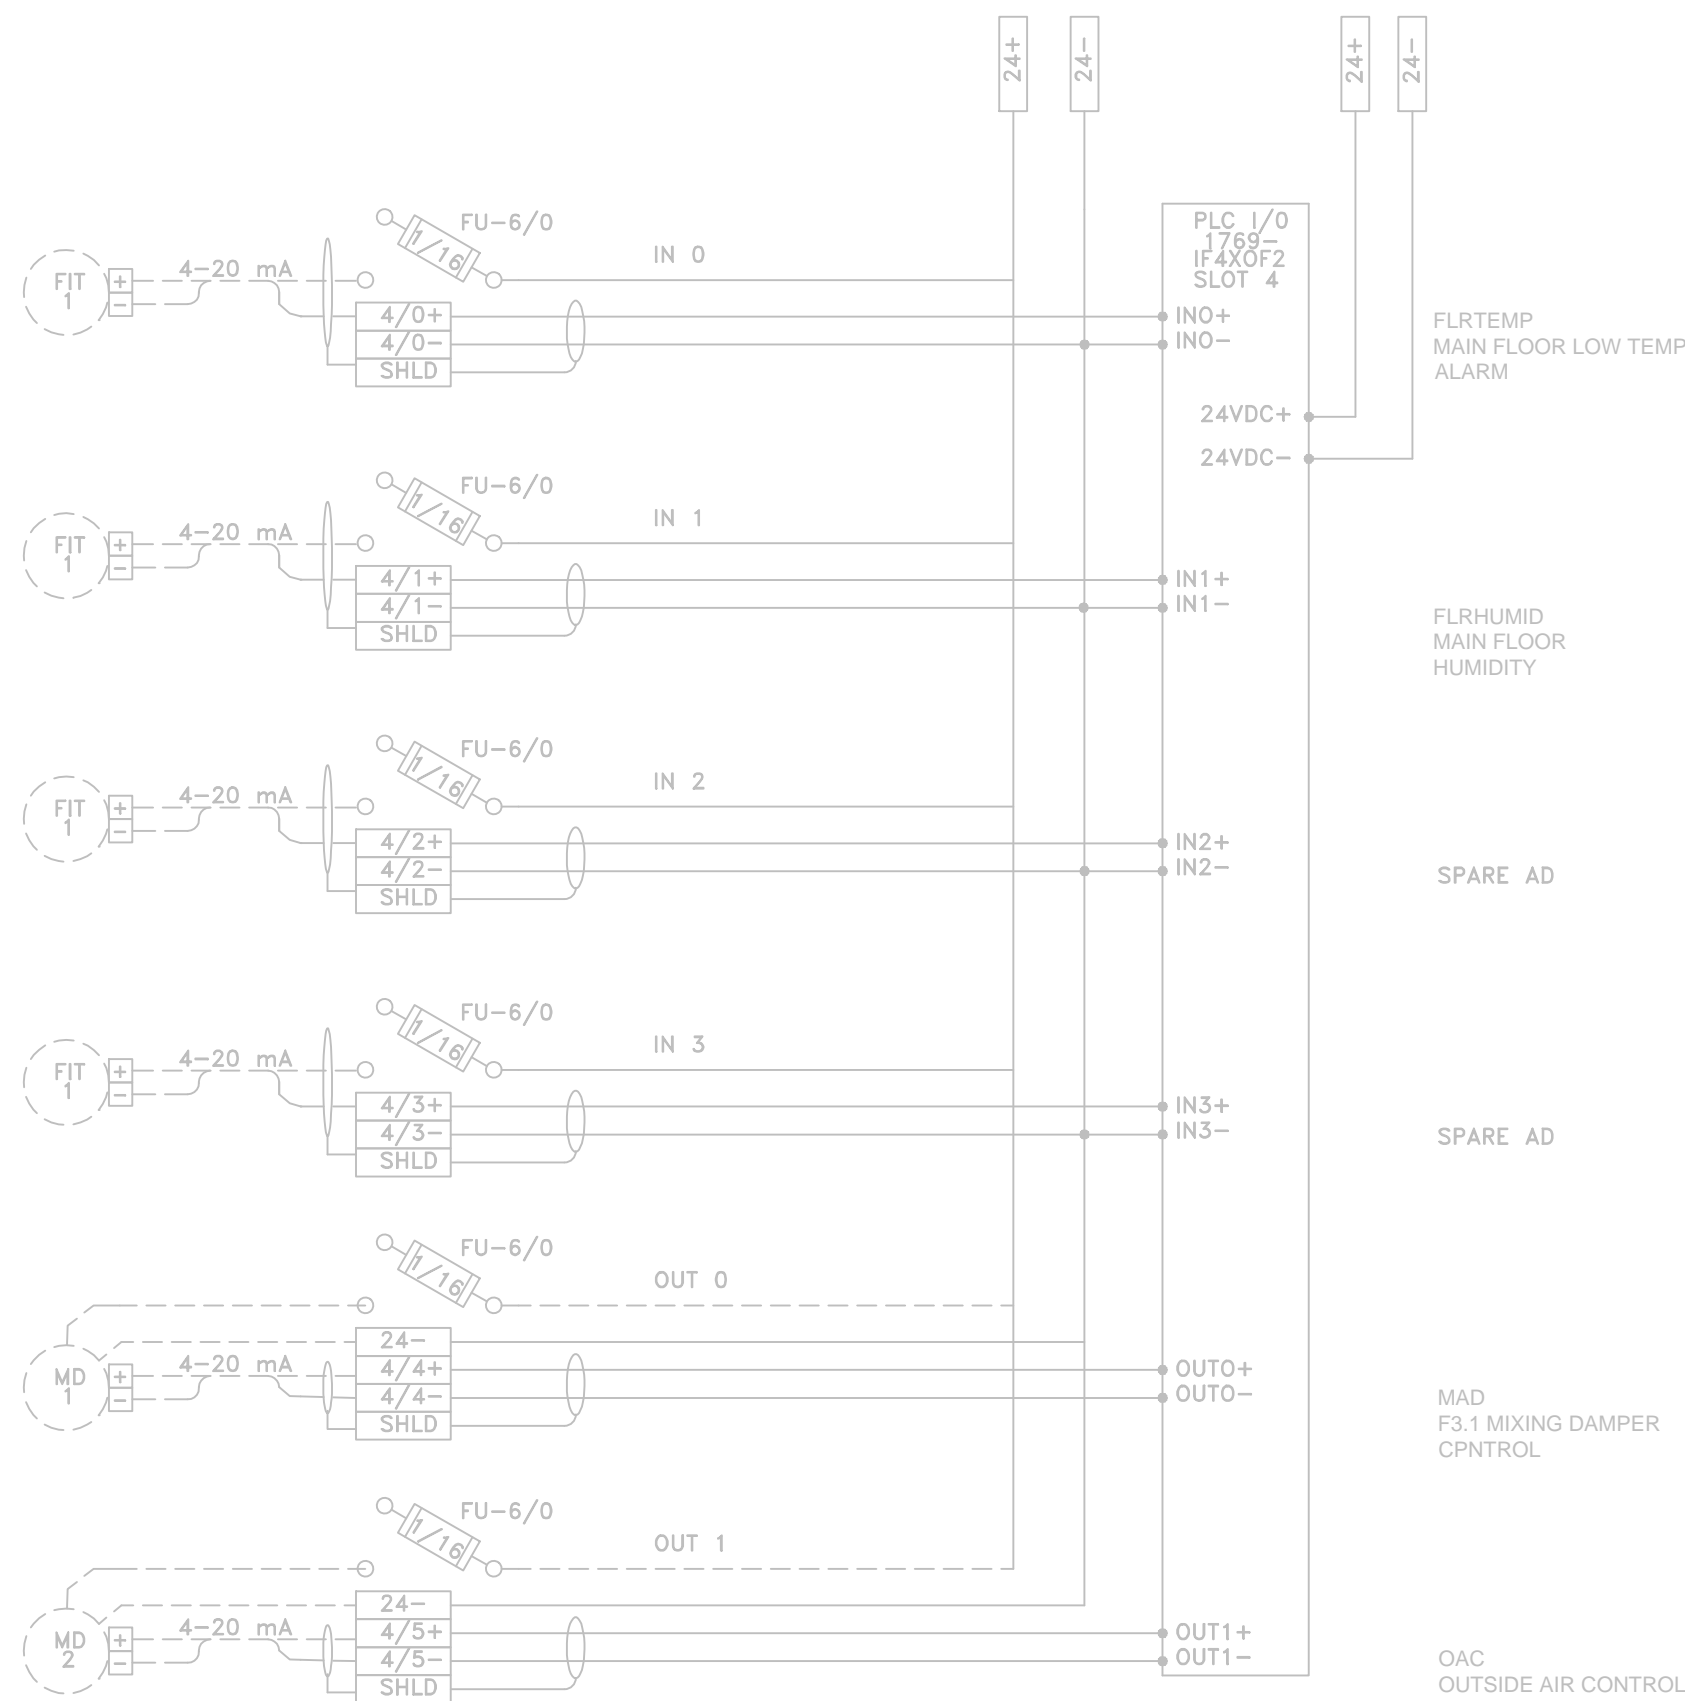

ANALOG INPUT/OUTPUT SLOT 4

No.	Issue	Date
1	60% REVIEW SUBMISSION	2013-MAR-08
2	ISSUED FOR TENDER	2013-APR-10
3	RELEASED FOR CONSTRUCTION	2013-JUN-27



No.	Revision	Ckd. By	Date

PERMIT OF PRACTICE
EXP SERVICES INC.

Signature *[Signature]*

Date 2013/JUN/27

PERMIT NUMBER: P483
NT/NU Association of Professional
Engineers and Geoscientists.

RELEASED FOR CONSTRUCTION

Const. North

Drawn By: TAW

Dwg. Standards: PD

Designed By: DEB

Date Printed: Dwg. Design Ckd. By: JFP

exp Services Inc.

t: +1.613.688.1899 | f: +1.613.225.7330
2650 Queensview Drive, Unit 100
Ottawa, ON K2B 8H6
CANADA

www.exp.com

exp.

- BUILDINGS • EARTH & ENVIRONMENT • ENERGY •
- INDUSTRIAL • INFRASTRUCTURE • SUSTAINABILITY •

Project Title

WASTE WATER
TREATMENT PLANT
UPGRADE
PANGNIIRTUNG, NU

Dwg. Title

PLC #4 PANEL WIRING
SLOT 3 AND 4

Project No. OTT-00204430-A0

Dwg. No. E2633-1 Rev. No. 0

Scale

NOT TO SCALE
This drawing is not to be scaled