



DWG P402-10S (Rev. 01) 11/11/2013 11:11:11 AM 11/11/2013 11:11:11 AM


11/11/2013 11:11:11 AM 11/11/2013 11:11:11 AM

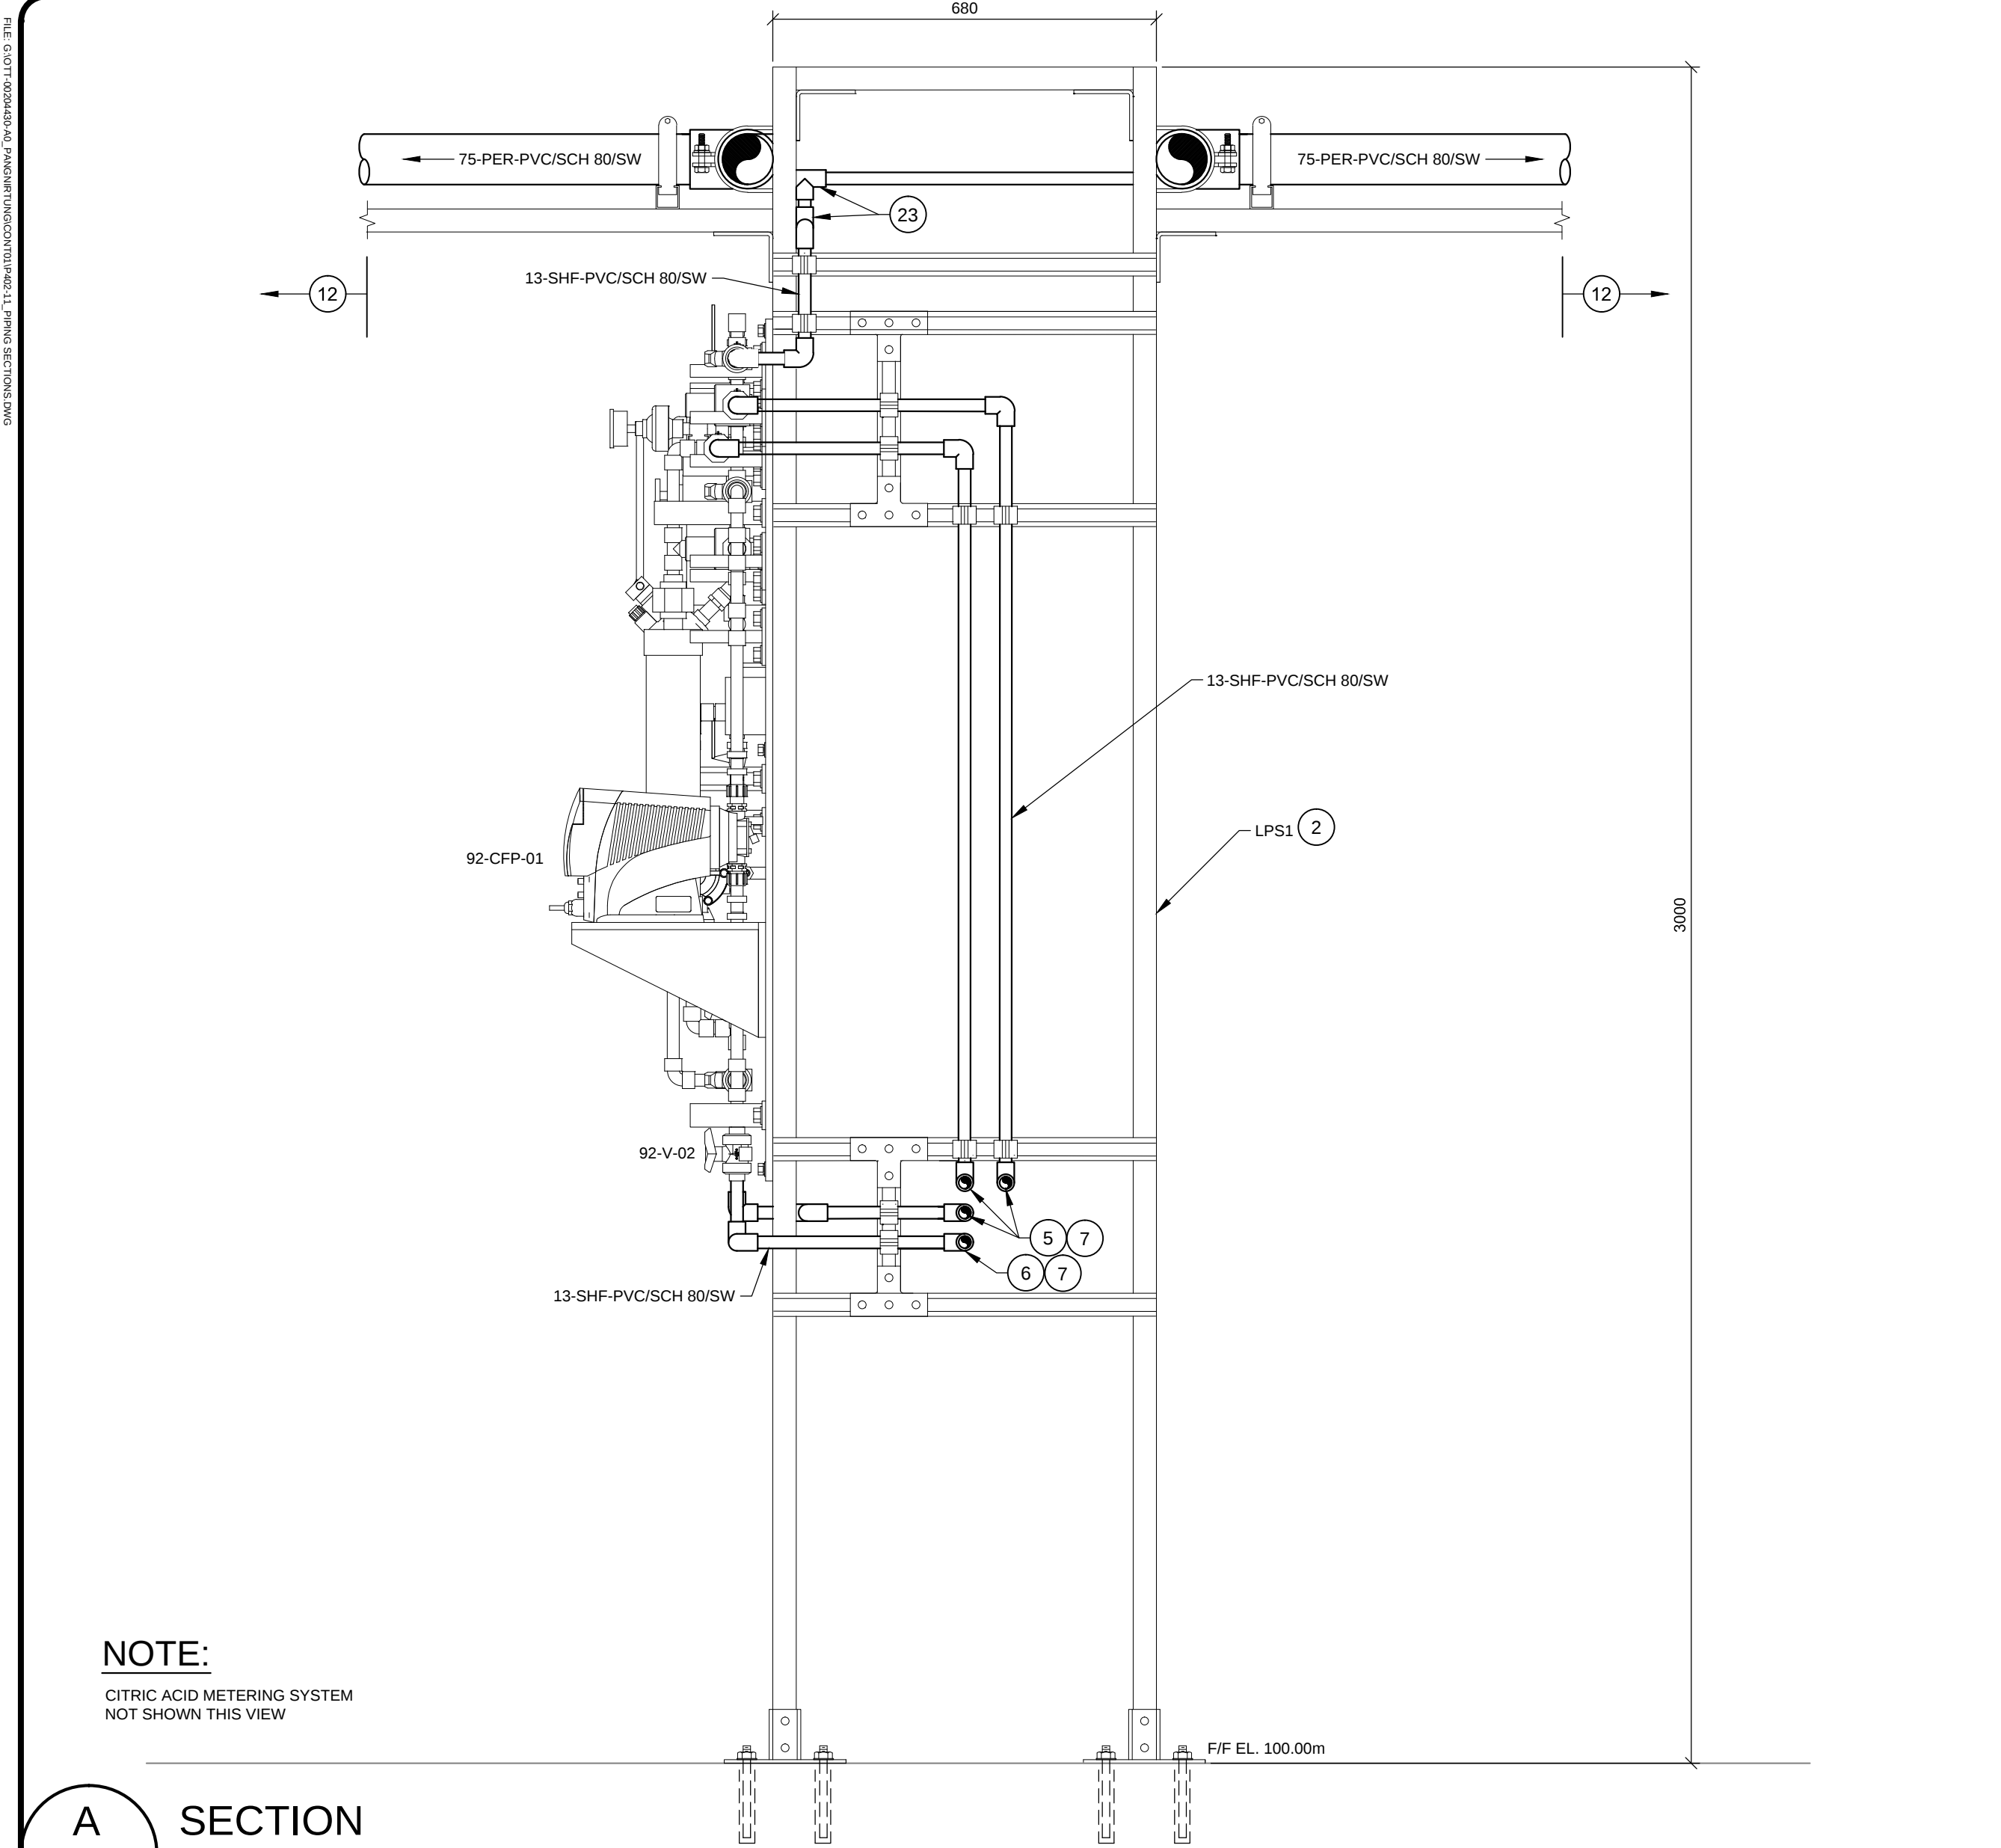


**A SECTION**  
P402-10 SODIUM HYPOCHLORITE METERING SYSTEM 1:10

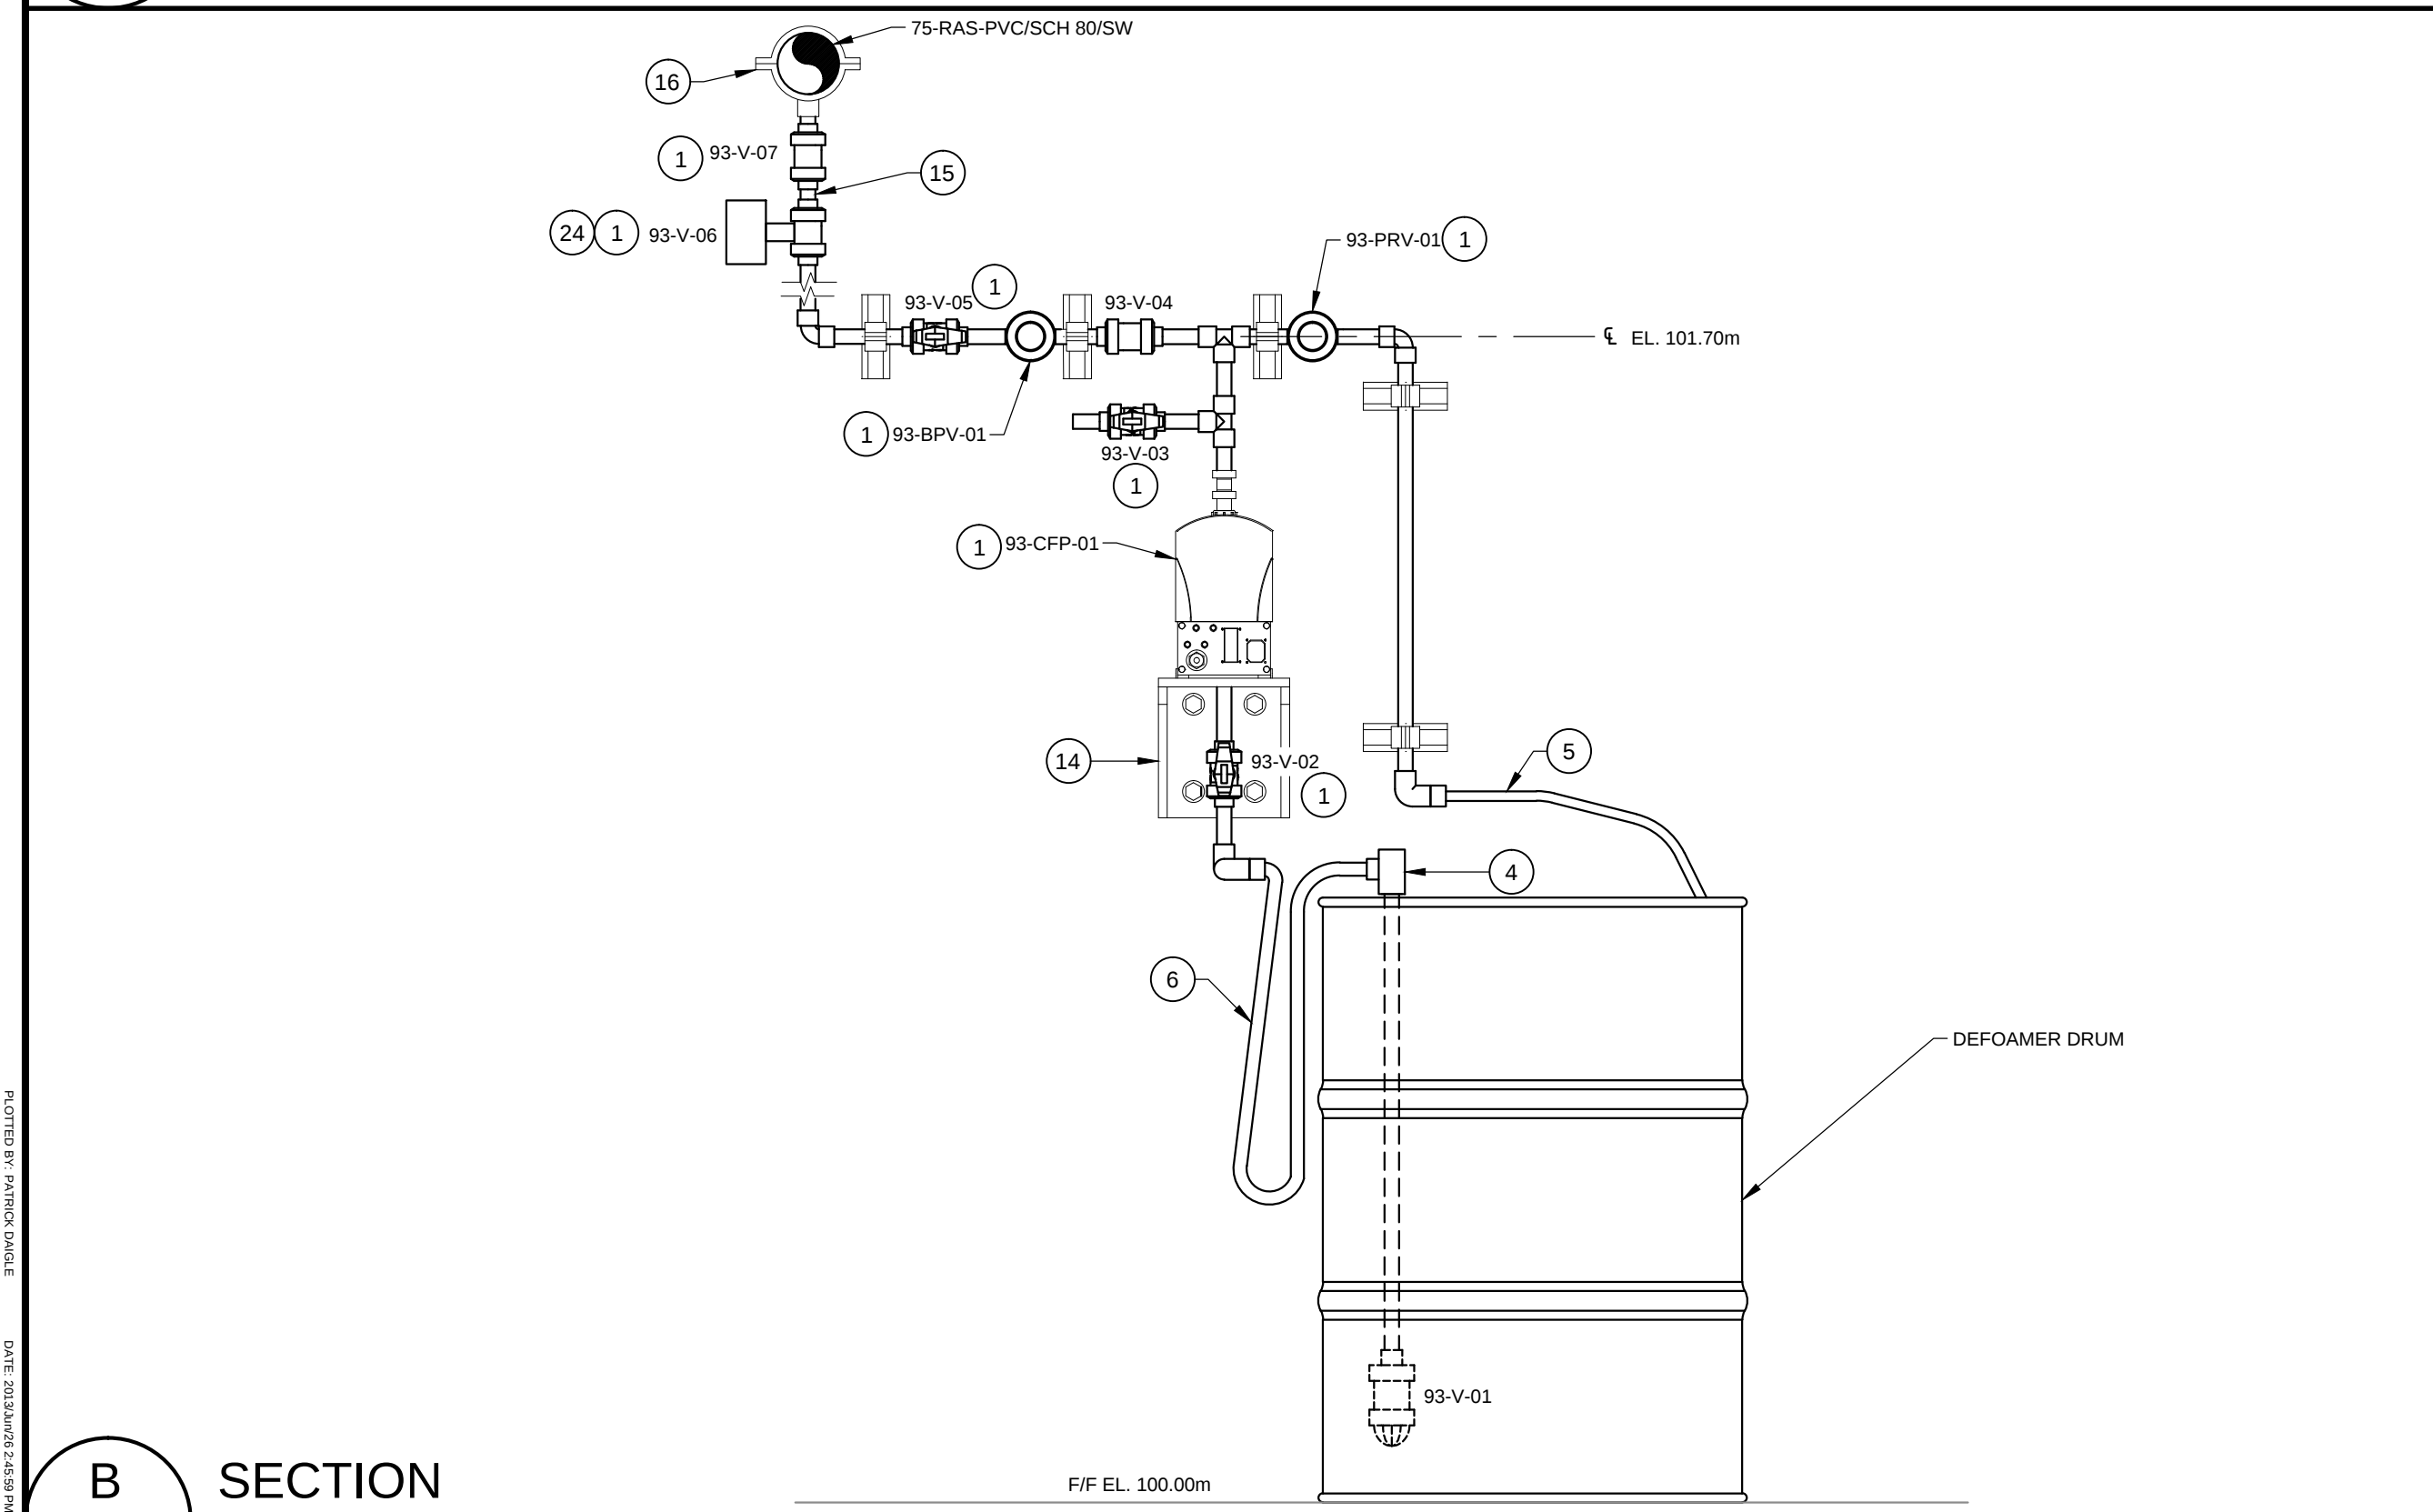

**B SECTION**  
P402-1 DEFOMER METERING SYSTEM 1:10

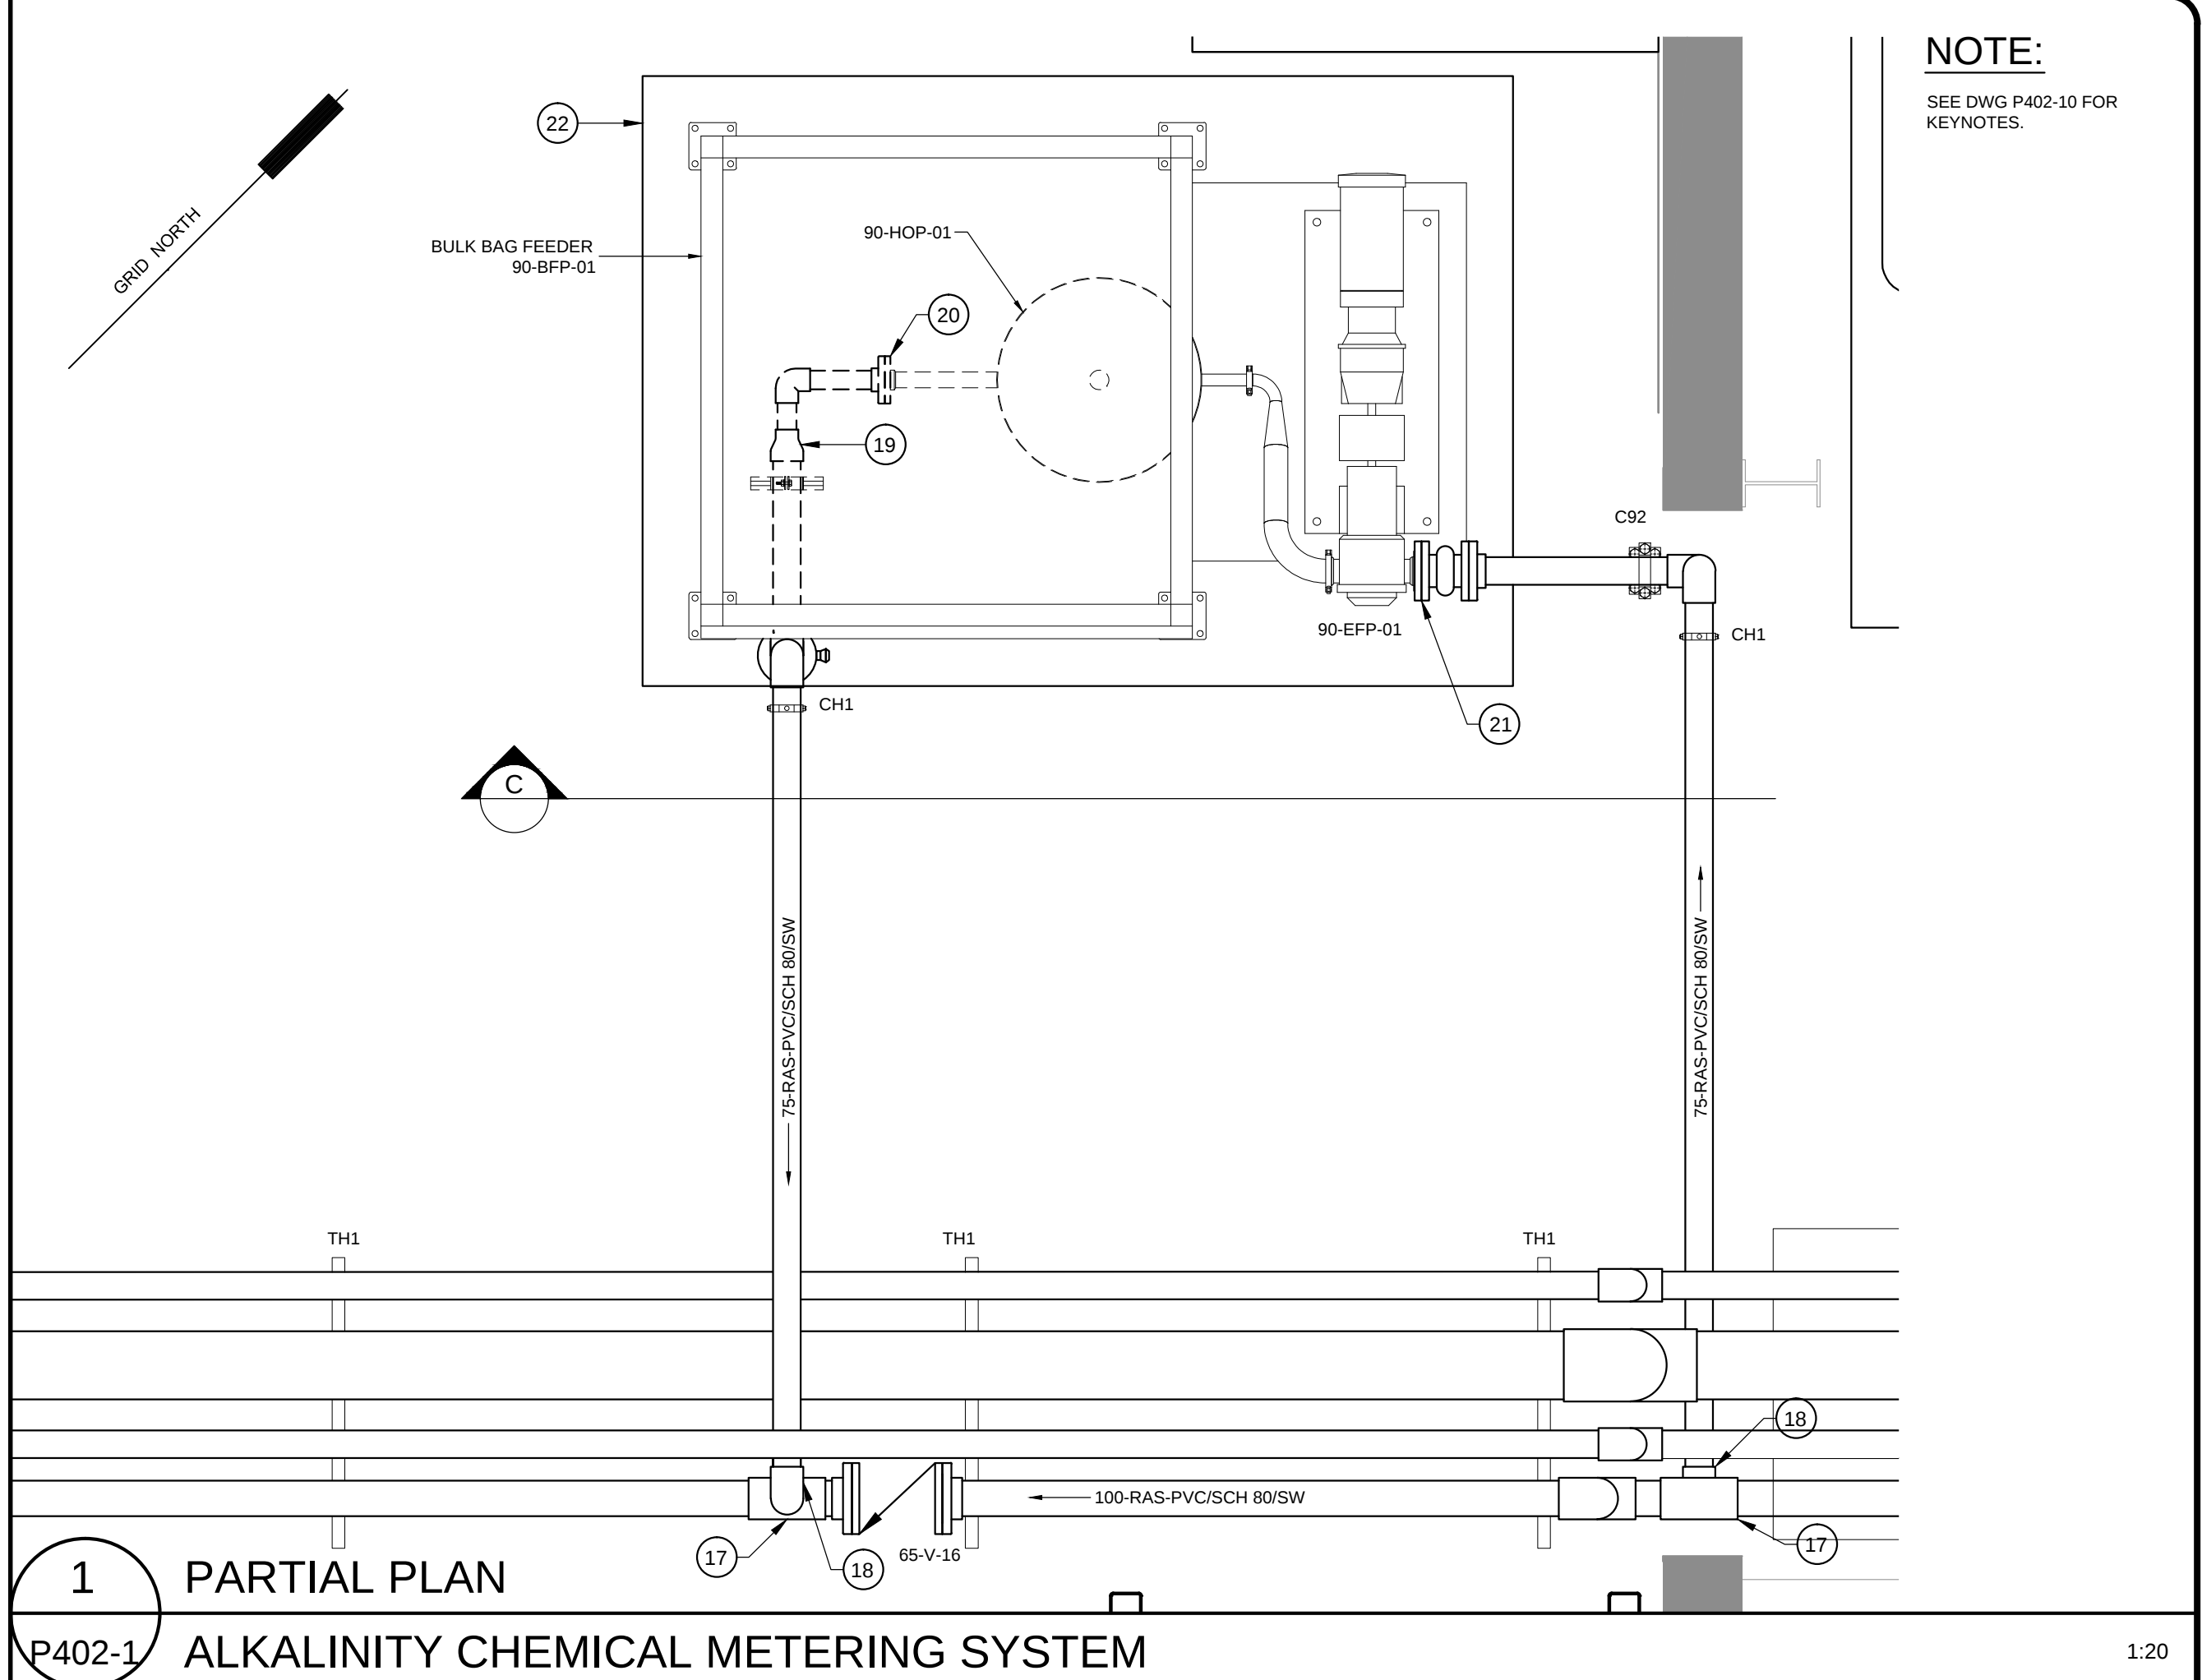

**C SECTION**  
P402-1 ALKALINITY CHEMICAL METERING SYSTEM 1:20

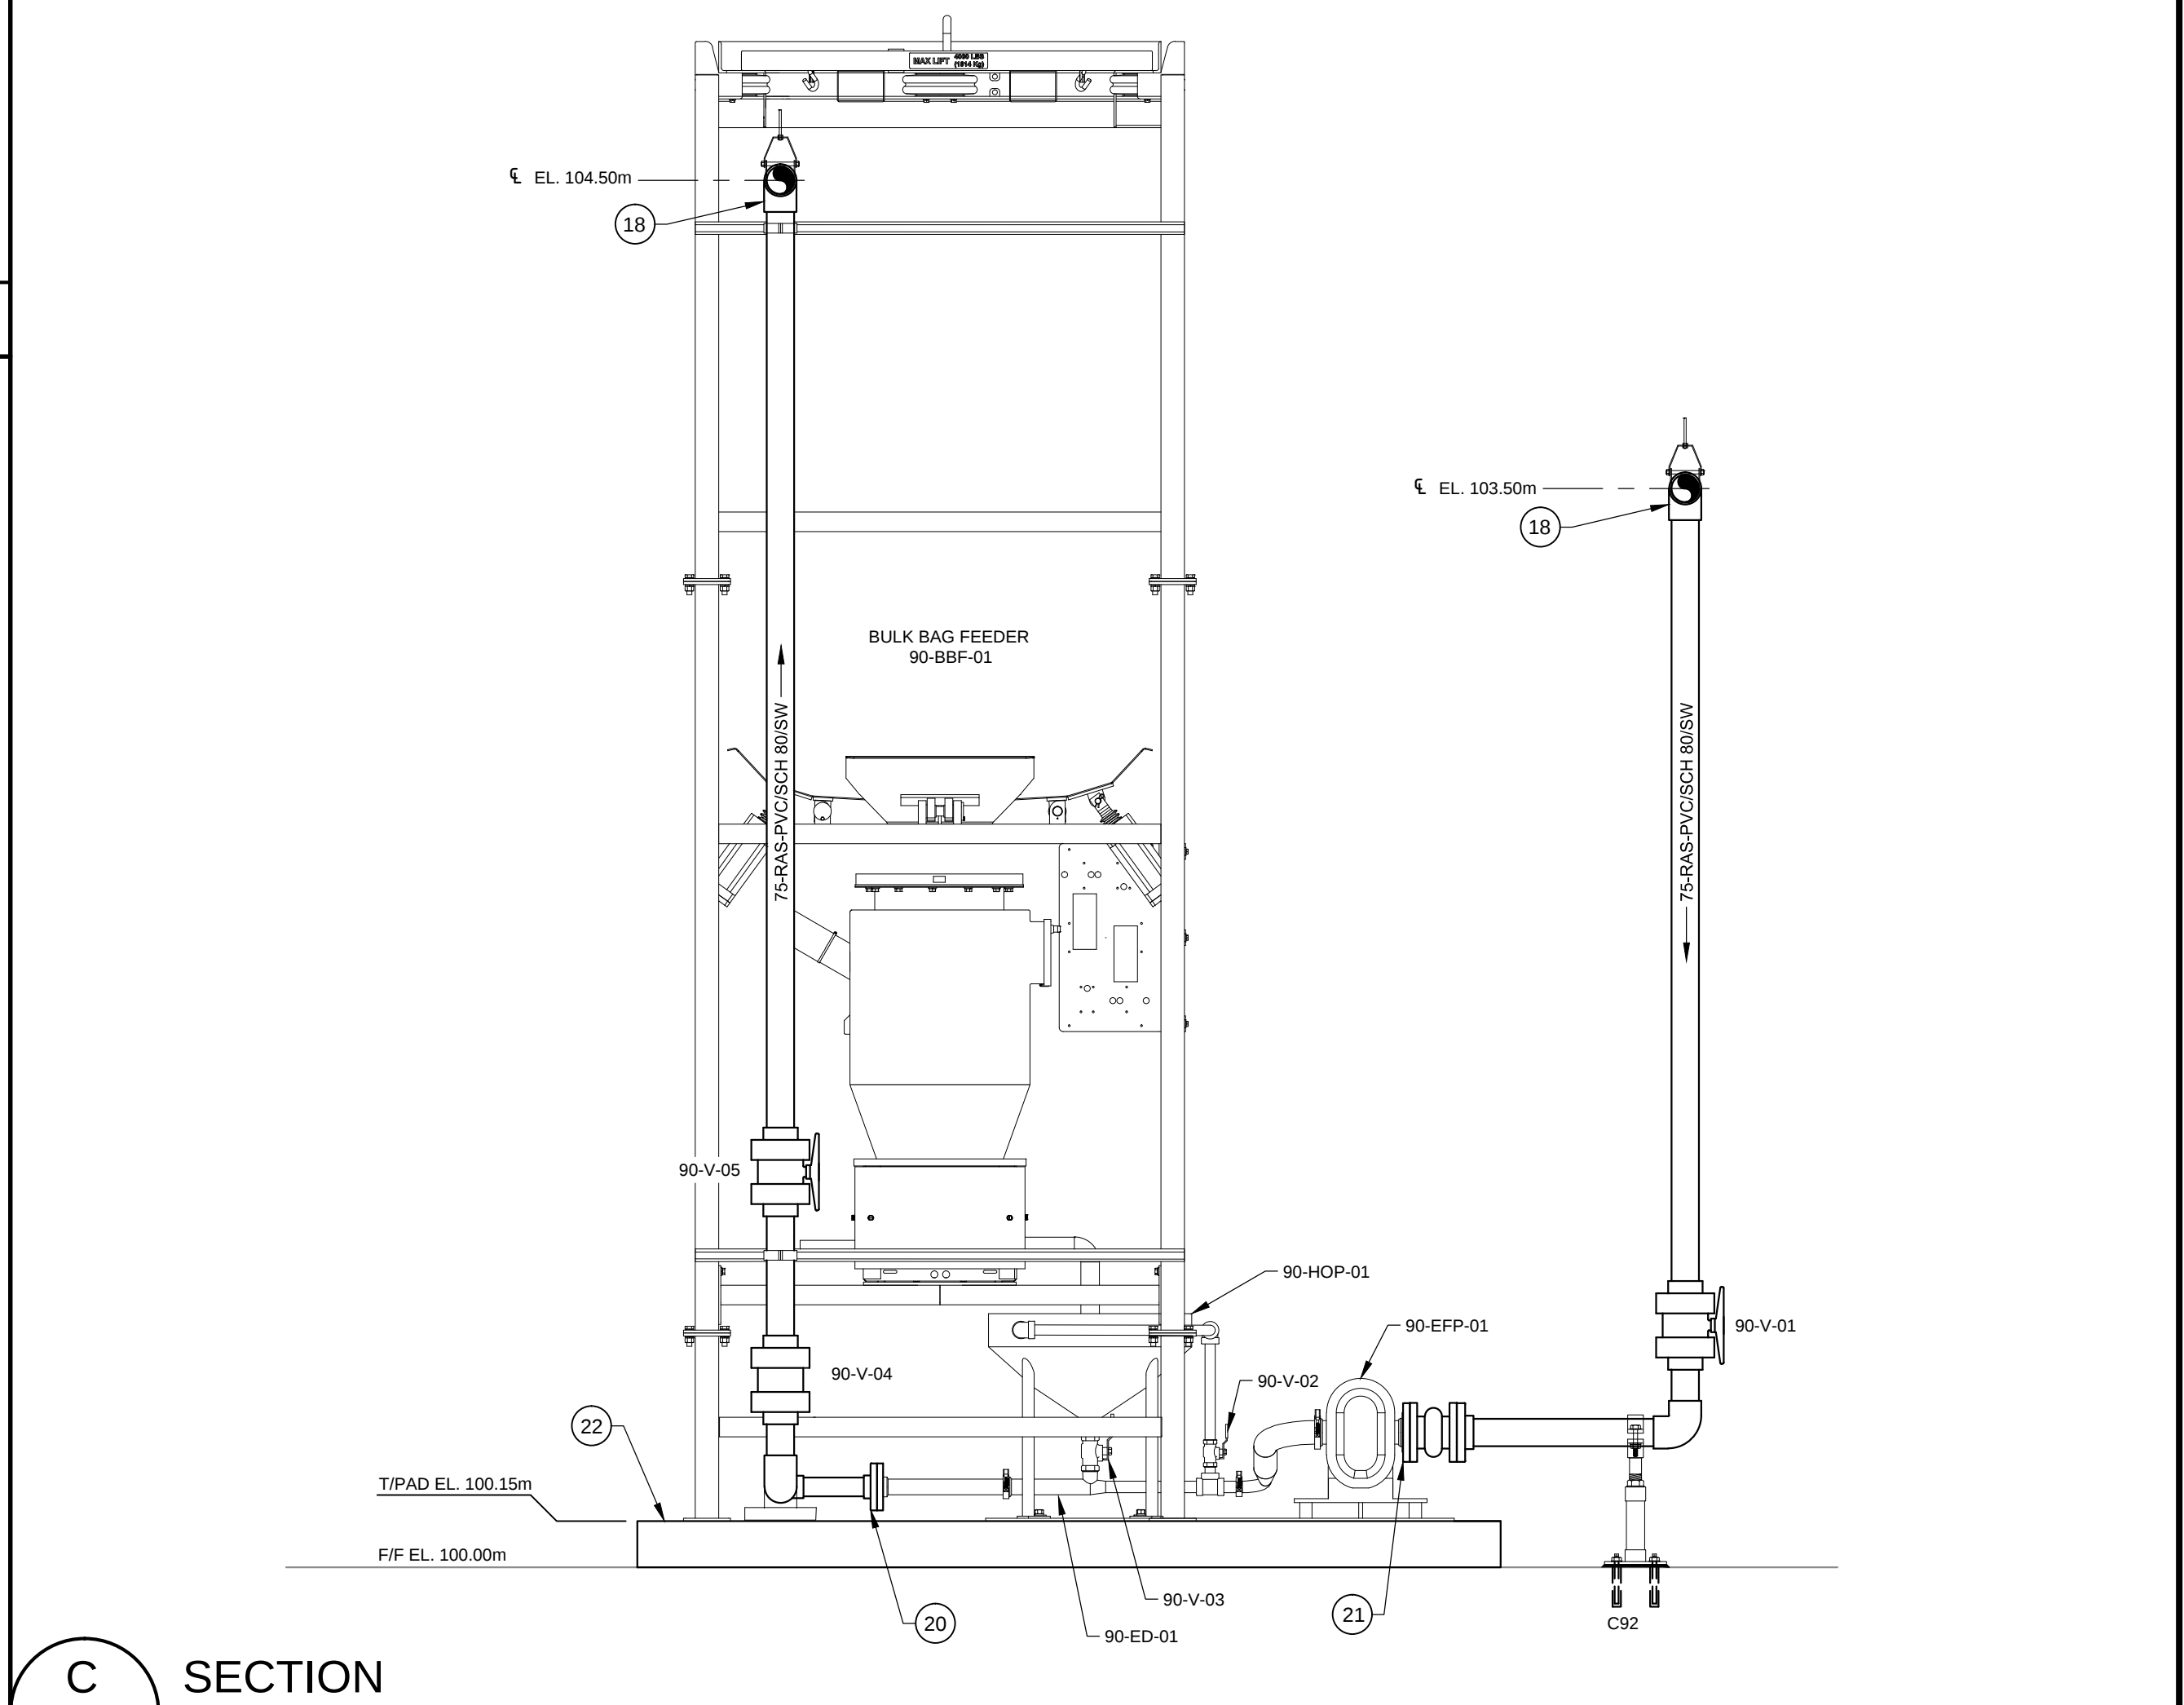

**C SECTION**  
P402-1 ALKALINITY CHEMICAL METERING SYSTEM 1:20

NOTE:  
SEE DWG P402-10 FOR  
KEYNOTES.

| No. | Issue                     | Date        |
|-----|---------------------------|-------------|
| 1   | ISSUED FOR TENDER         | 2013-APR-10 |
| 2   | RELEASED FOR CONSTRUCTION | 2013-JUN-27 |

| No. | Revision | Ckd. By | Date |
|-----|----------|---------|------|
|-----|----------|---------|------|

|   |  |
|---|--|
| PERMIT OF PRACTICE<br>EXP. SERVICES INC.<br>Signature: <i>S.G. Bliss</i><br>Date: 2013/JUNE/27<br>PERMIT NUMBER: P483<br>NT/NU Association of Professional<br>Engineers and Geoscientists |  |
|---|--|

RELEASED FOR CONSTRUCTION

|                                                                                       |                            |
|---------------------------------------------------------------------------------------|----------------------------|
|  | Const. North               |
|                                                                                       | Drawn By: PD               |
|                                                                                       | Dwg. Standards Ckd. By: PD |
|                                                                                       | Designed By: DFB           |
| Date Printed                                                                          | Dwg. Design Ckd. By: SAO   |

**exp Services Inc.**  
t: +1.613.688.1899 | f: +1.613.225.7330  
2650 Queensview Drive, Unit 100  
Ottawa, ON K2B 8H6  
CANADA  
[www.exp.com](http://www.exp.com)

• BUILDINGS • EARTH & ENVIRONMENT • ENERGY •  
• INDUSTRIAL • INFRASTRUCTURE • SUSTAINABILITY •

|                                                              |            |
|--------------------------------------------------------------|------------|
| Project Title                                                |            |
| WASTE WATER<br>TREATMENT PLANT<br>UPGRADE<br>PANGNIRTUNG, NU |            |
| Dwg. Title                                                   |            |
| PIPING SECTIONS                                              |            |
| Project No. OTT-00204430-A0                                  |            |
| Dwg. No. <b>P402-11</b>                                      | Rev. No. 0 |
| Scale AS SHOWN<br>This drawing is not to be scaled           |            |