

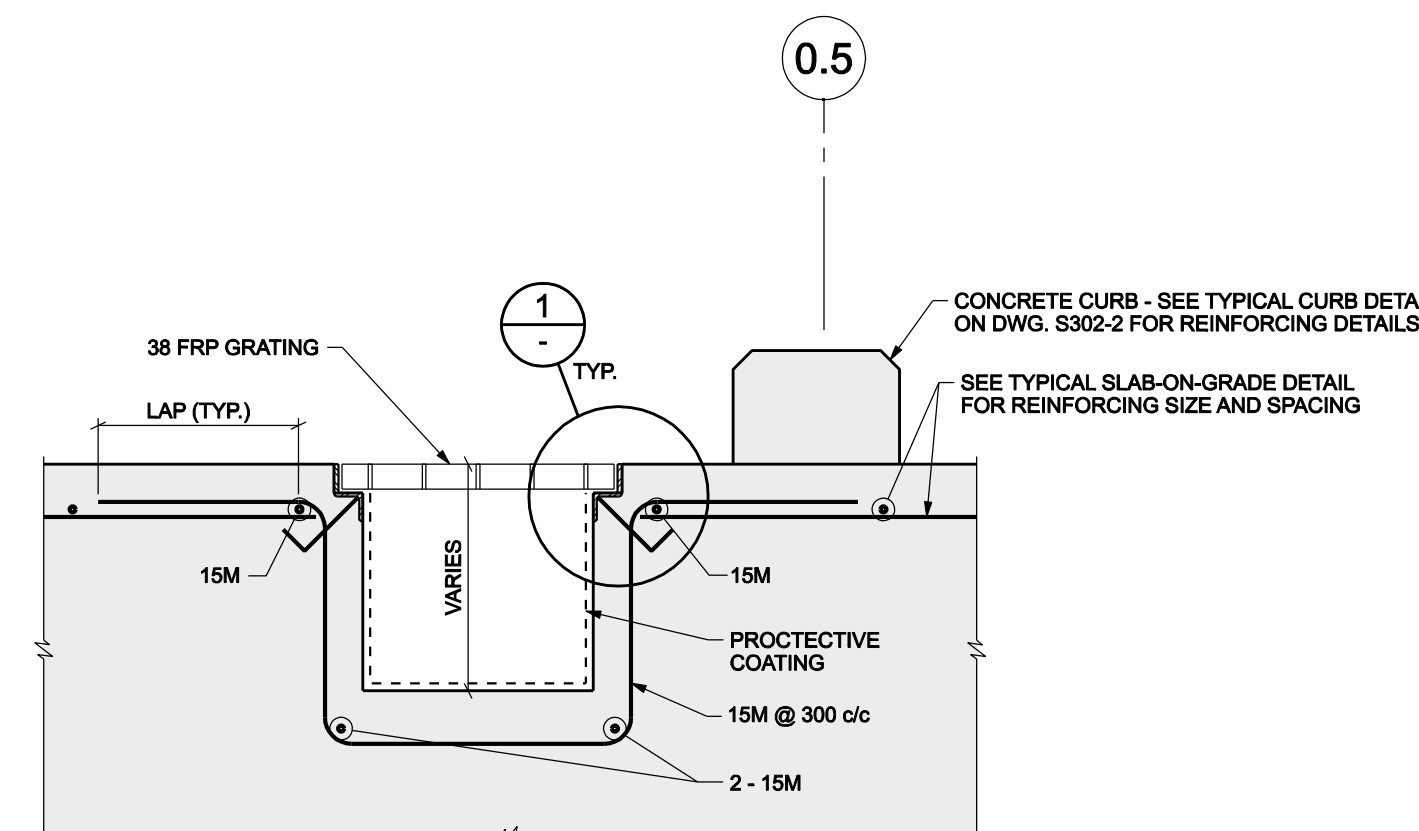
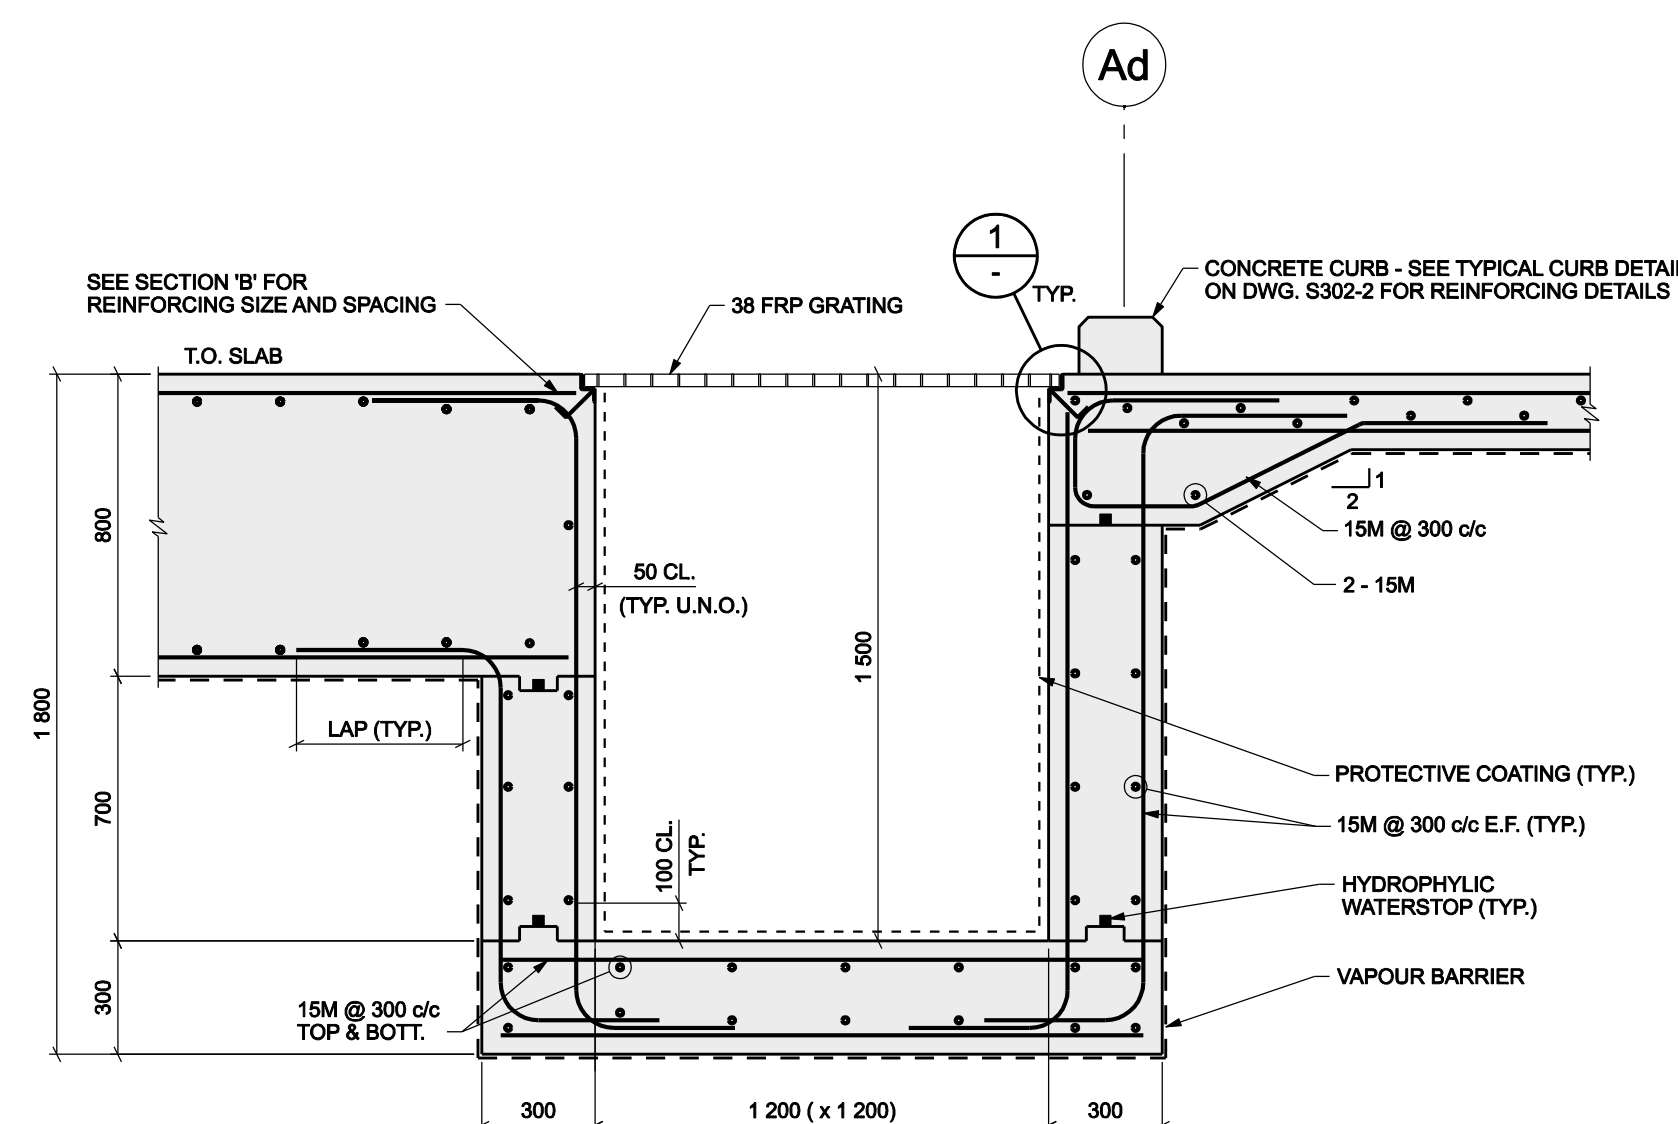
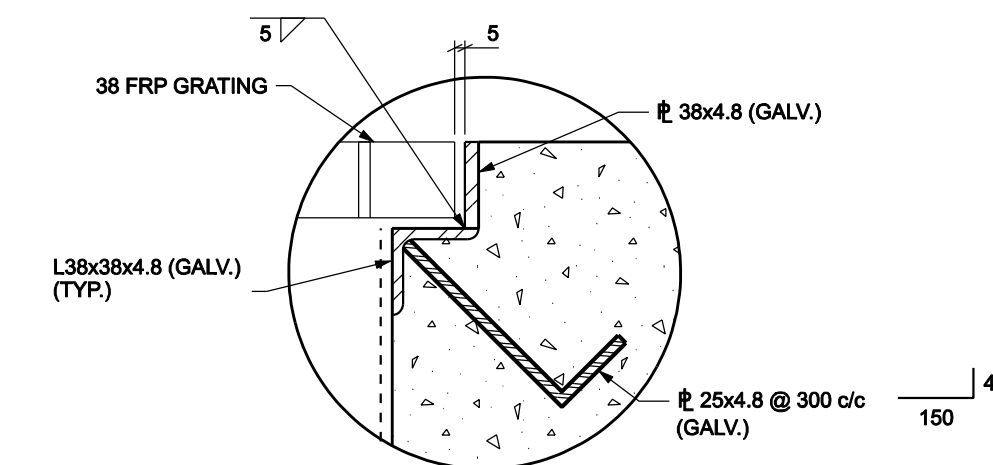
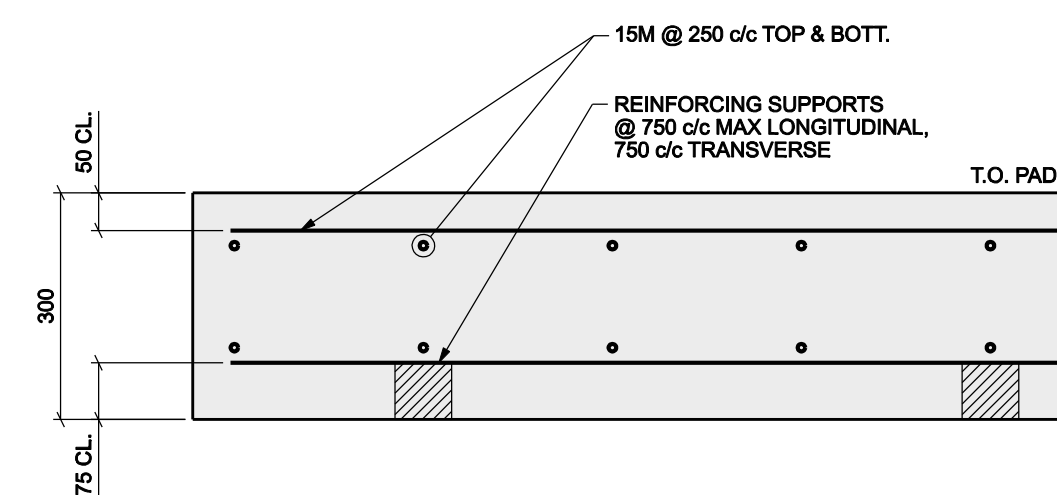
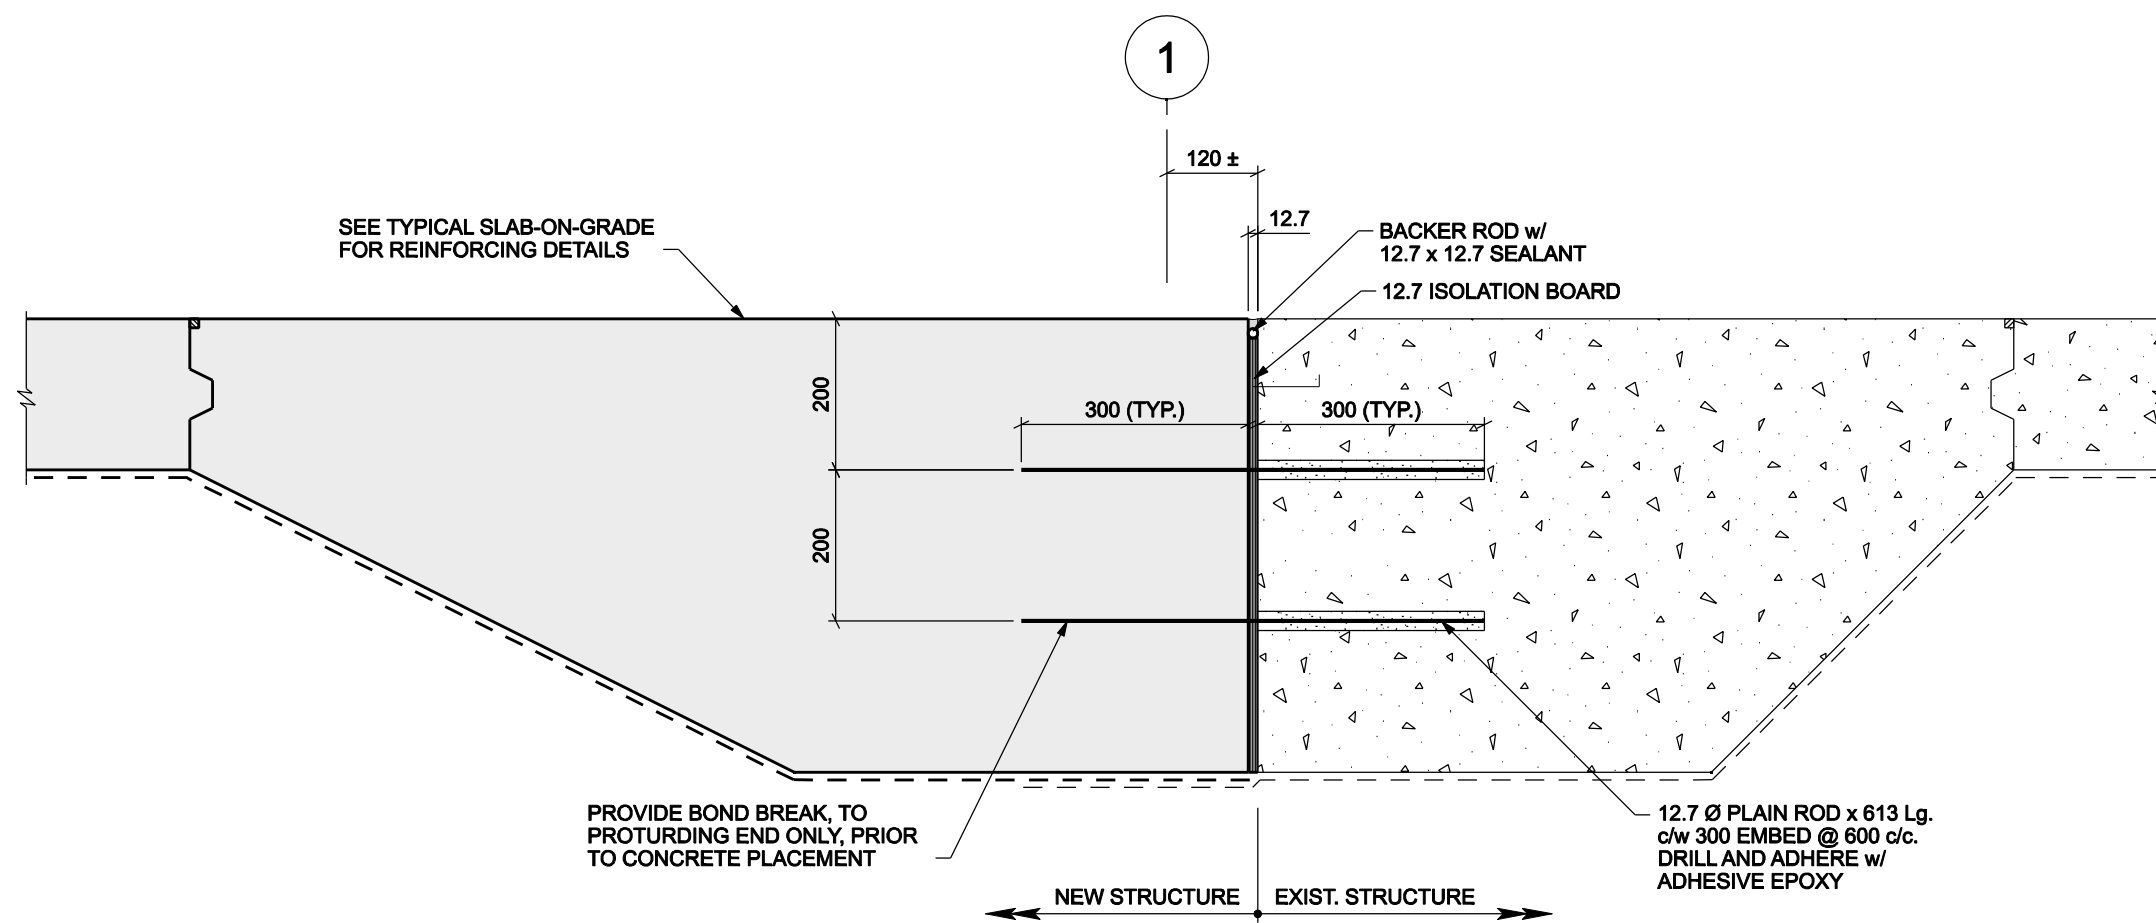
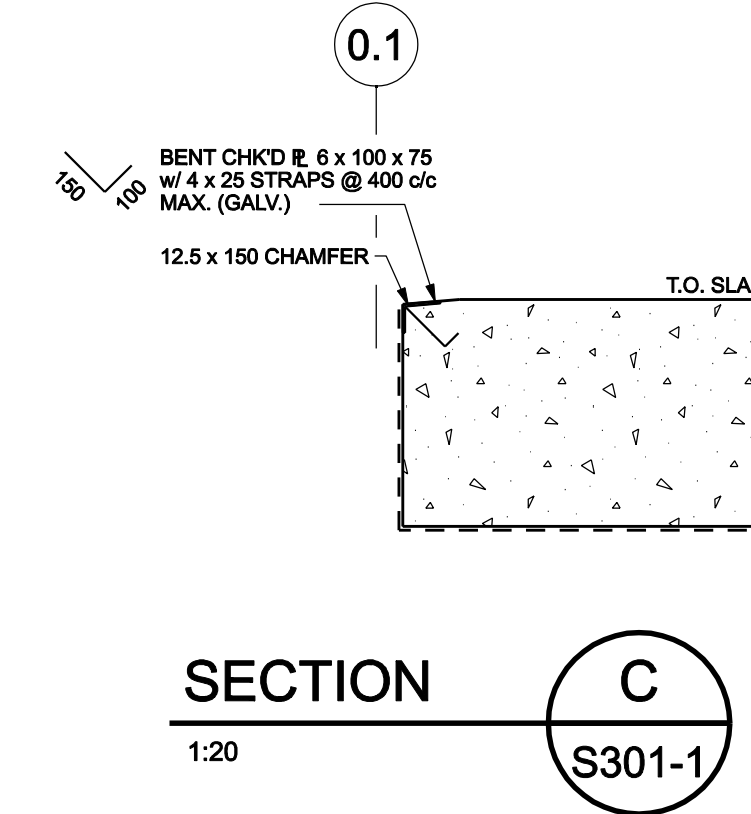


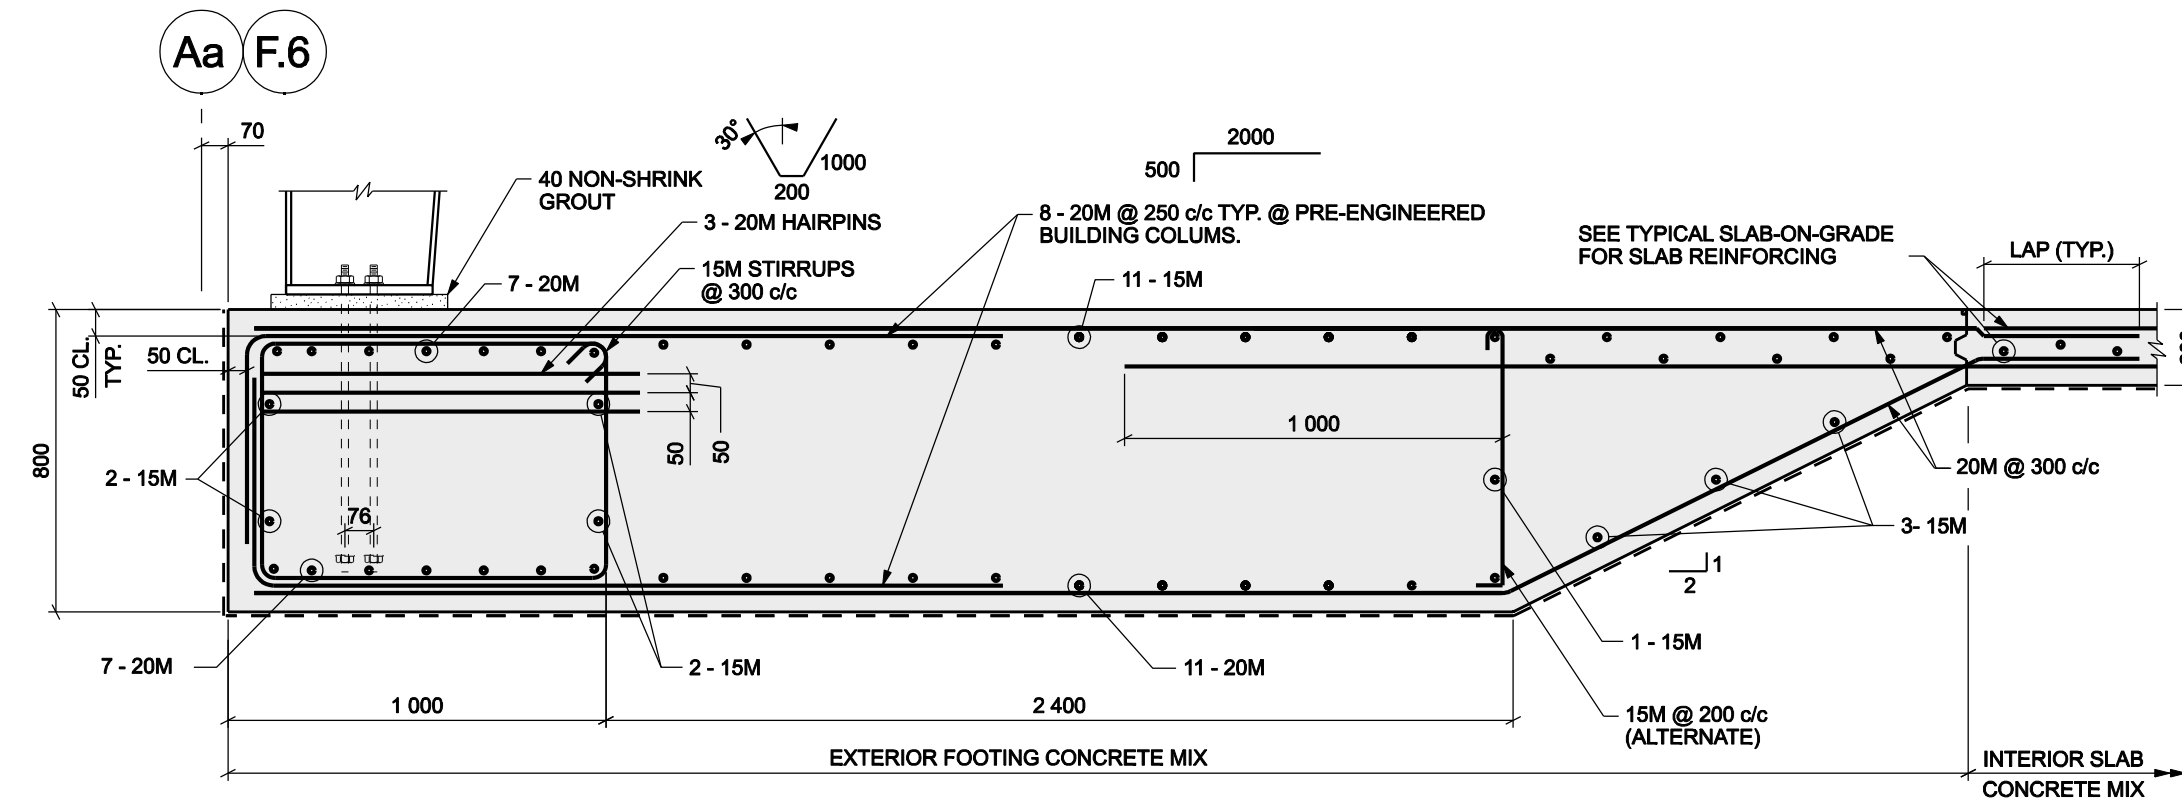

No.	Issue	Date
1	ISSUED FOR TENDER	2013-APR-10
2	RELEASED FOR CONSTRUCTION	2013-JUNE-27

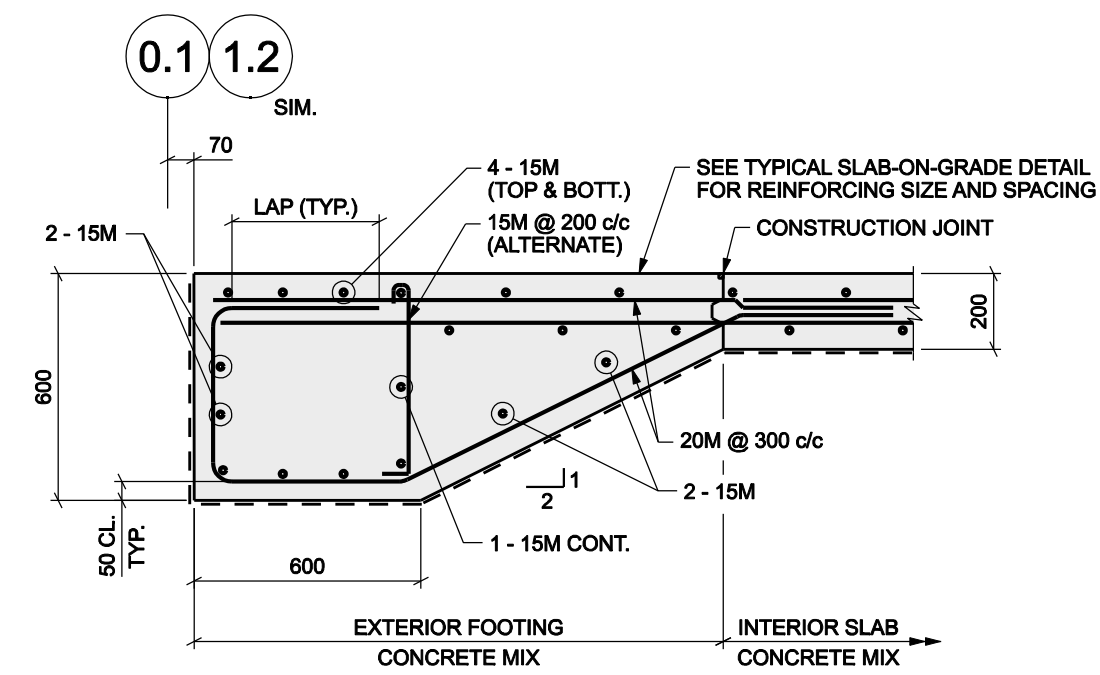

No.	Revision	Ckd. By	Date
-----	----------	---------	------

PERMIT OF PRACTICE
EXP SERVICES INC.
Signature: *[Signature]*
Date: 2013/JUNE/27
PERMIT NUMBER: P483
NT/NU Association of Professional
Engineers and Geoscientists

RELEASED FOR CONSTRUCTION

	Const. North
	Drawn By: ECM
	Dwg. Standards Ckd. By: RWS
	Designed By: RDJ/MJM
Date Printed	Dwg. Design Ckd. By: MJM

exp Services Inc.
t: +1.613.688.1899 | f: +1.613.225.7330
2650 Queensview Drive, Unit 100
Ottawa, ON K2B 8H6
CANADA
www.exp.com



BUILDINGS • EARTH & ENVIRONMENT • ENERGY •
INDUSTRIAL • INFRASTRUCTURE • SUSTAINABILITY •

Project Title	
WASTEWATER TREATMENT PLANT UPGRADE PANGNIRTUNG, NU	
Dwg. Title	
FOUNDATION SECTIONS AND DETAIL	
Project No.	OTT-00204430-A0
Dwg. No.	S302-1
Rev. No.	0
Scale	AS SHOWN This drawing is not to be scaled