


TO BUILDING MAIN PANEL
DEDICATED GROUND FAULT BREAKER
SEE INDIVIDUAL BUILDING SERVICING
DETAILS, APPENDED TO SPECIFICATIONS,
FOR BREAKER SIZE AND LOCATION
OF ELECTRICAL BREAKER PANEL

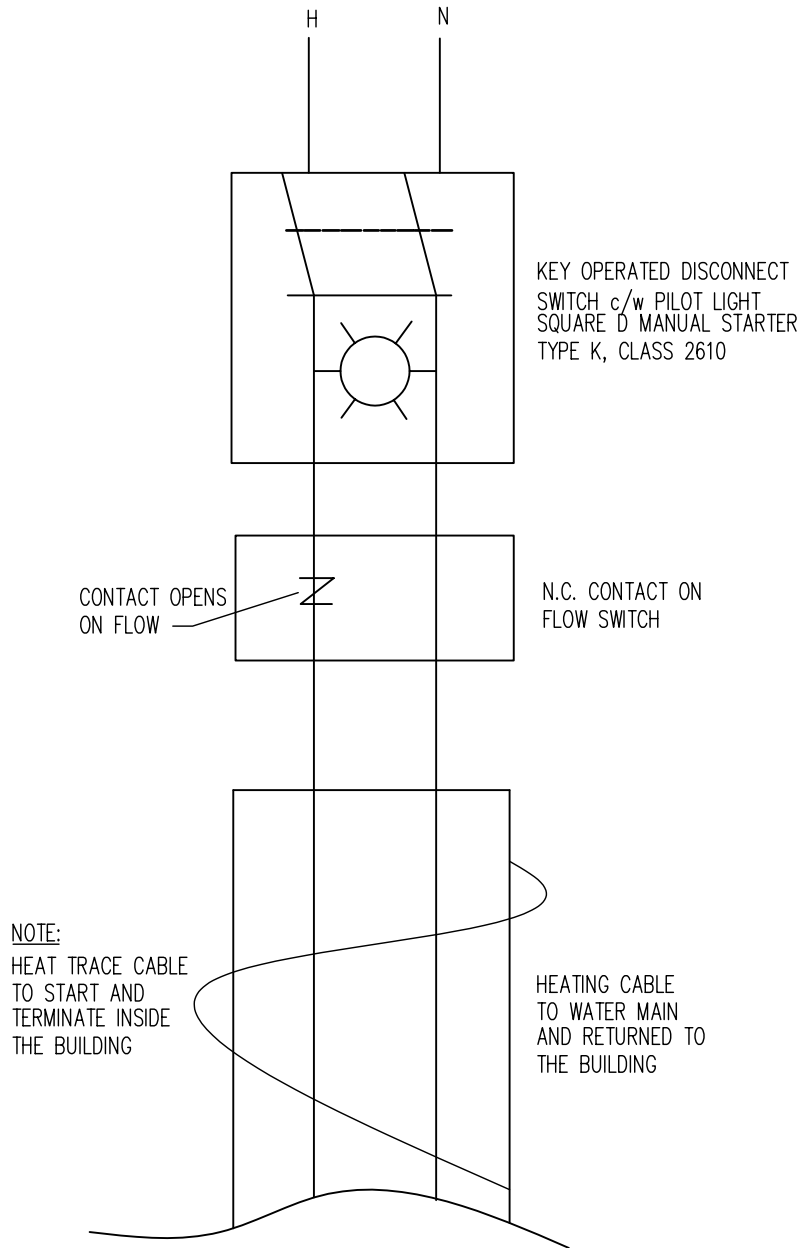

TYPICAL WATER SERVICE
HEATING CABLE SCHEMATIC
N.T.S.

RESOLUTE BAY
NUNAVUT

UTILIDOR REPAIRS
RESOLUTE BAY NUNAVUT



A. D. Williams
Engineering Inc.
Consulting Engineers

#4903-47 Street
P.O. Box 1529 X1A 2P2
Yellowknife, NT
(867) 873-2395
(867) 873-2547

Edmonton Office
(780) 424-2393
(780) 425-1520
ADWE NO.:

DESIGN BY: DFG

DRAWN BY: DFG

APPROVED BY: BFG

DATE: 03.07.29

SCALE: N.T.S.

DWG NO:

SK10

REV NO:

A