



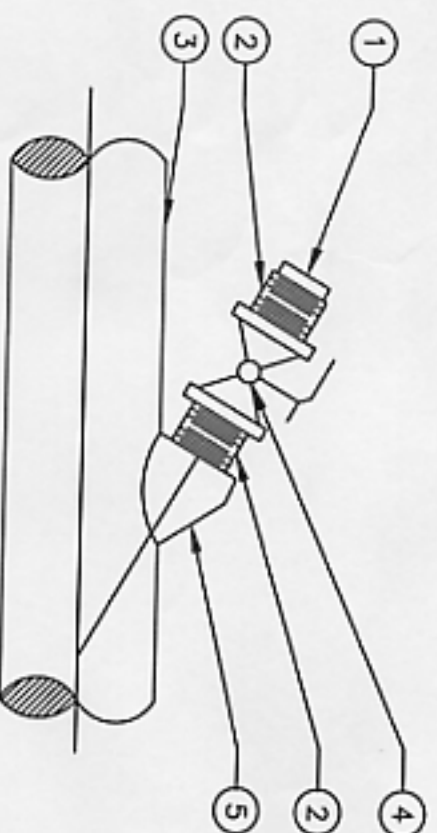

1) LATEROLET CONNECTION

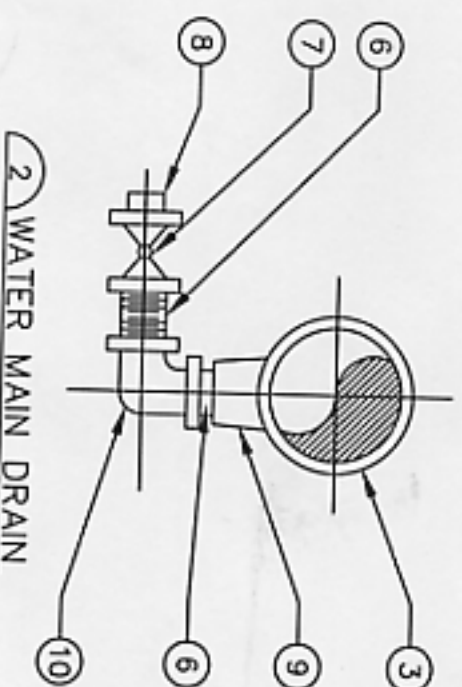

2) WATER MAIN DRAIN

KEY TO NUMBERED PARTS:

- ① 50mm DIA. N.P.T. PLUG
- ② 50mm DIA. N.P.T. NIPPLE
- ③ WATER MAIN - HOT DIPPED GALV. STEEL PIPING
- ④ 50mm DIA. BALL VALVE
- ⑤ 50mm DIA. LATEROLET
- ⑥ 25mm DIA. N.P.T. SHORT NIPPLE
- ⑦ 25mm DIA. BALL VALVE
- ⑧ 25mm DIA. N.P.T. PLUG
- ⑨ 25mm DIA. N.P.T. THEODOLET
- ⑩ 25mm DIA. 90 DEGREE ELBOW N.P.T. FEMALE

NOTES:

- 1) SEE DRAWING A-1 FOR GENERAL ACCESS VAULT NOTES

RESOLUTE BAY UTILIDOR

RESOLUTE BAY, MANHOLE

LATEROLET & DRAIN DETAILS



A. D. Williams
Engineering Inc.
Consulting Engineers

PROJECT NO. 0725.10

4403-47 Street
P.O. Box 1529
Yellowknife, NT X1A 2P2
Tel. (867) 873-2393
Fax. (867) 873-2547
Education Office
Tel. (780) 424-2393
Fax. (780) 423-1520

DESIGN BY:

DATE: 05.06.28

DRAWN BY:

PF

SCALE: NTS

DWG NO:

REV NO:

APPROVED BY:

LGM

A-4

0

FOR ESTIMATING PURPOSES ONLY