




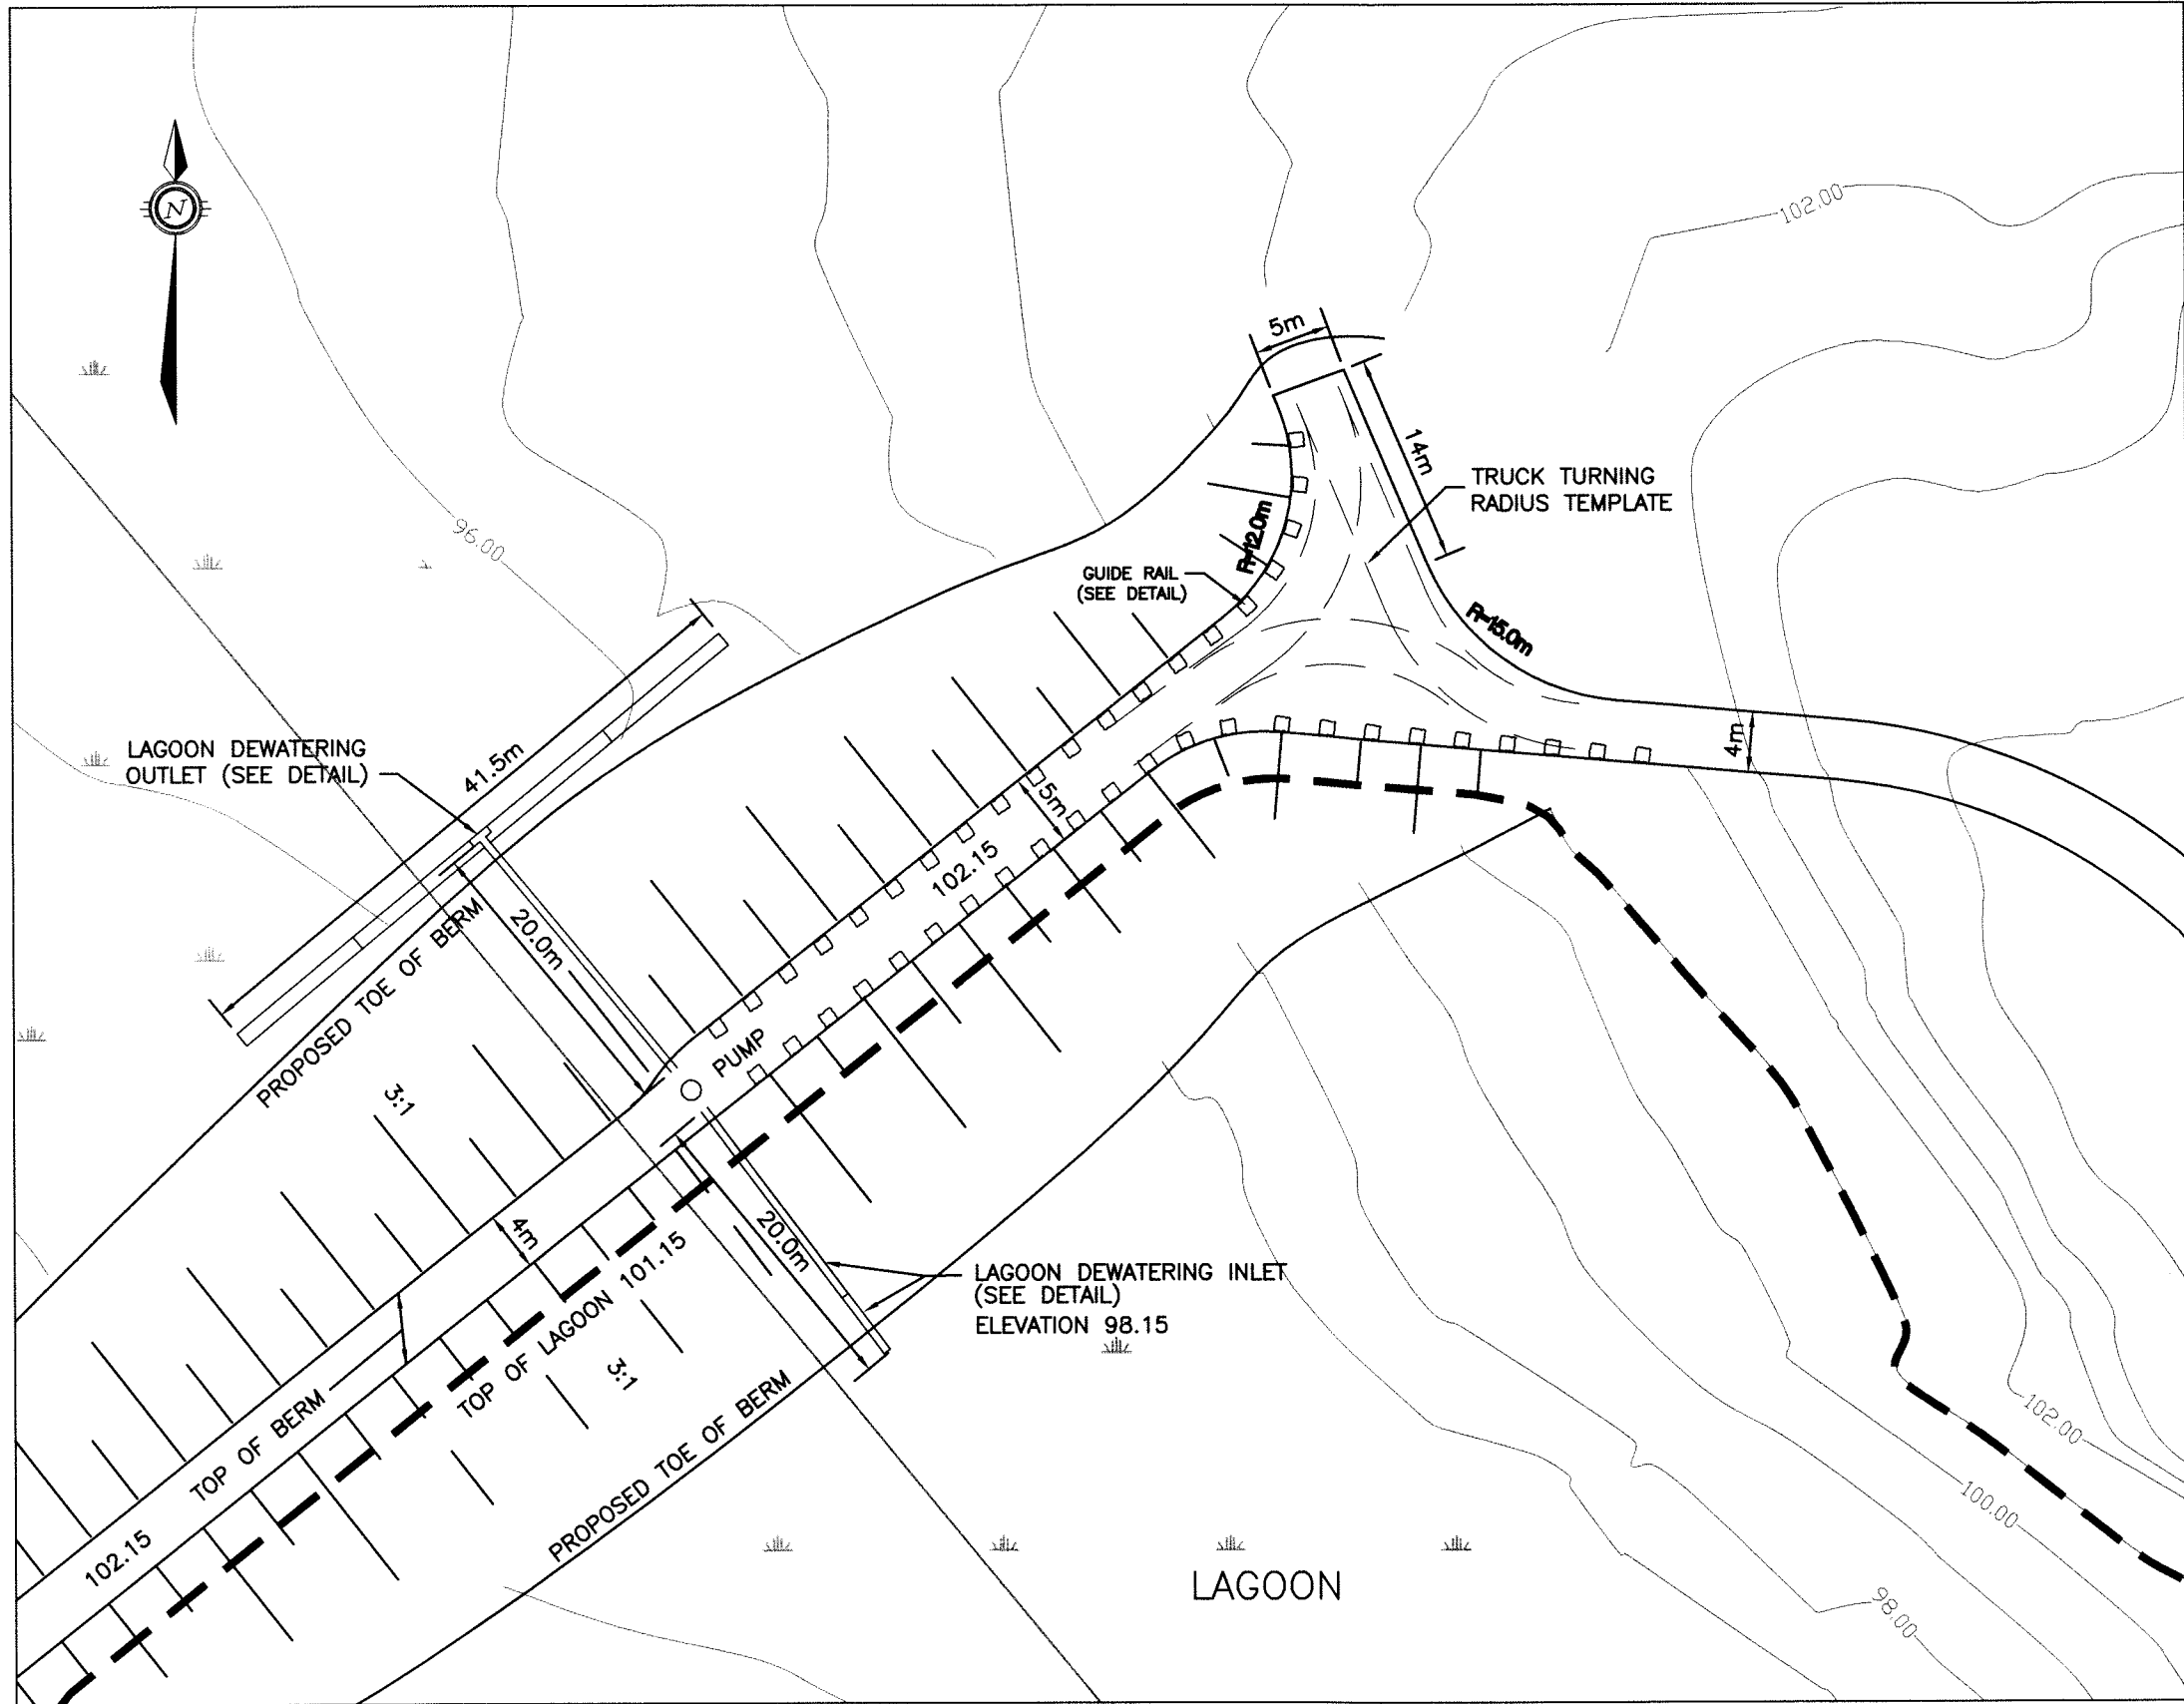


NORTH BERM
SCALE 1:500

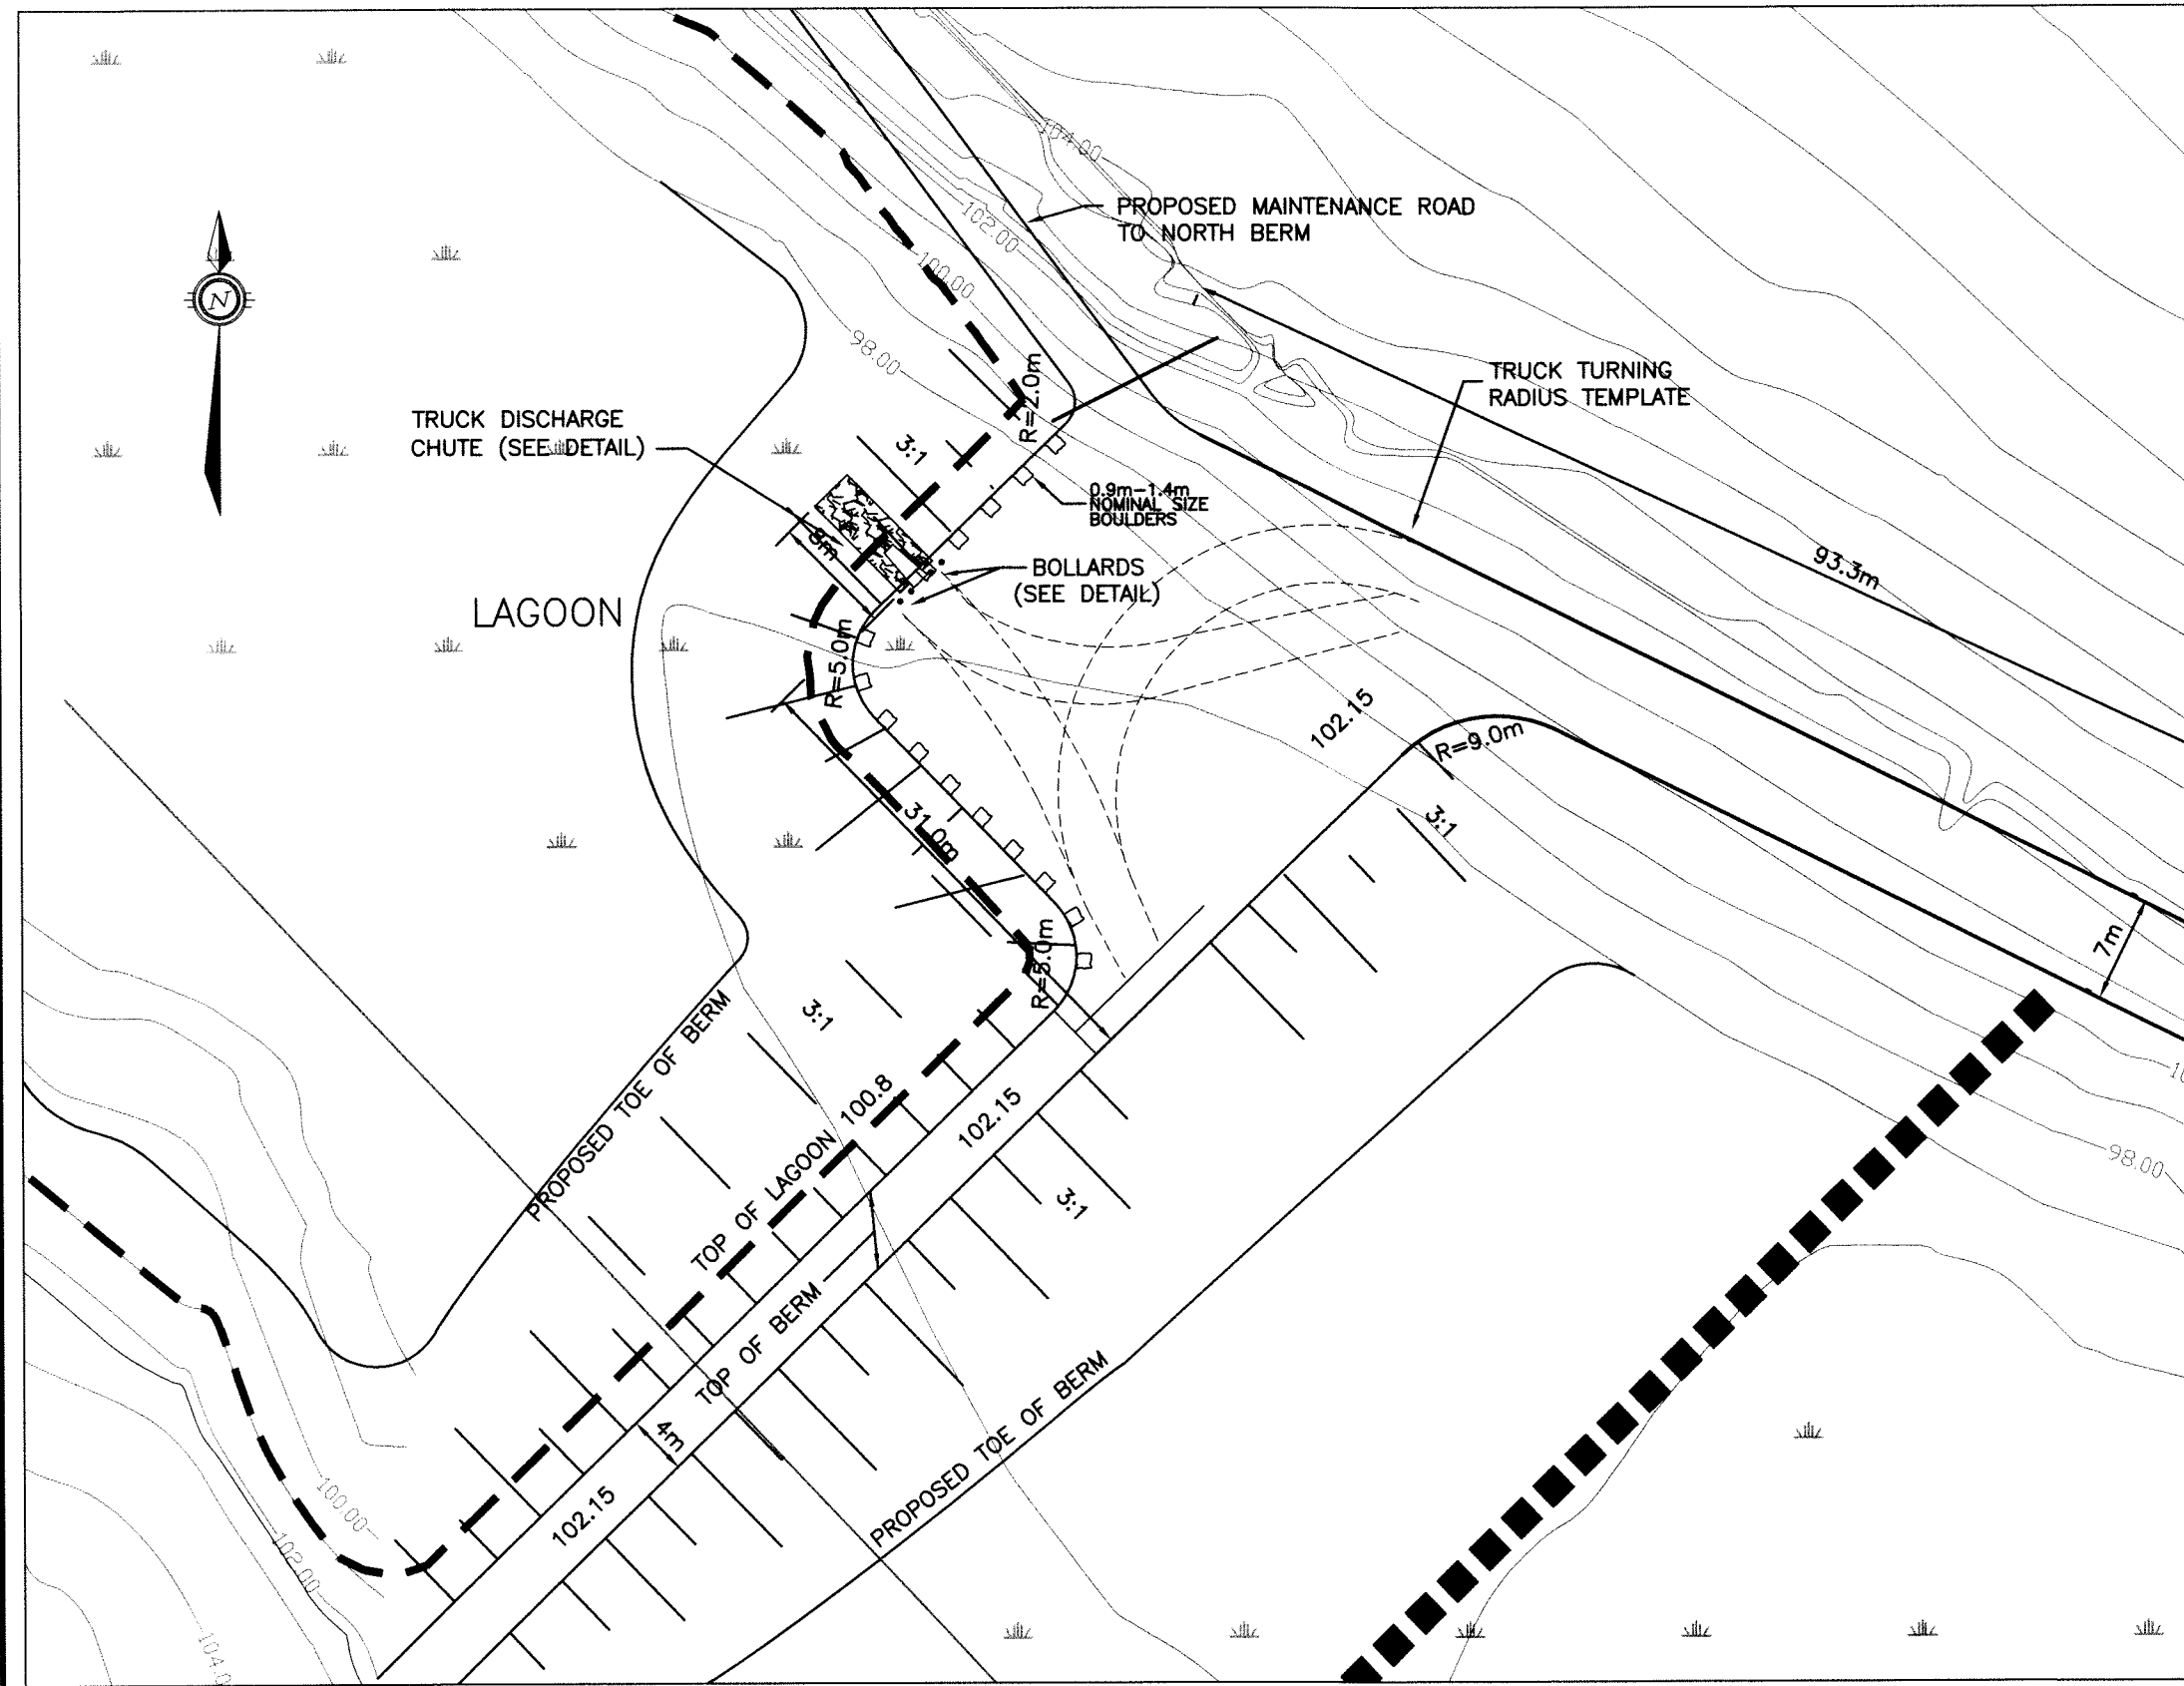


SOUTH BERM
SCALE 1:500

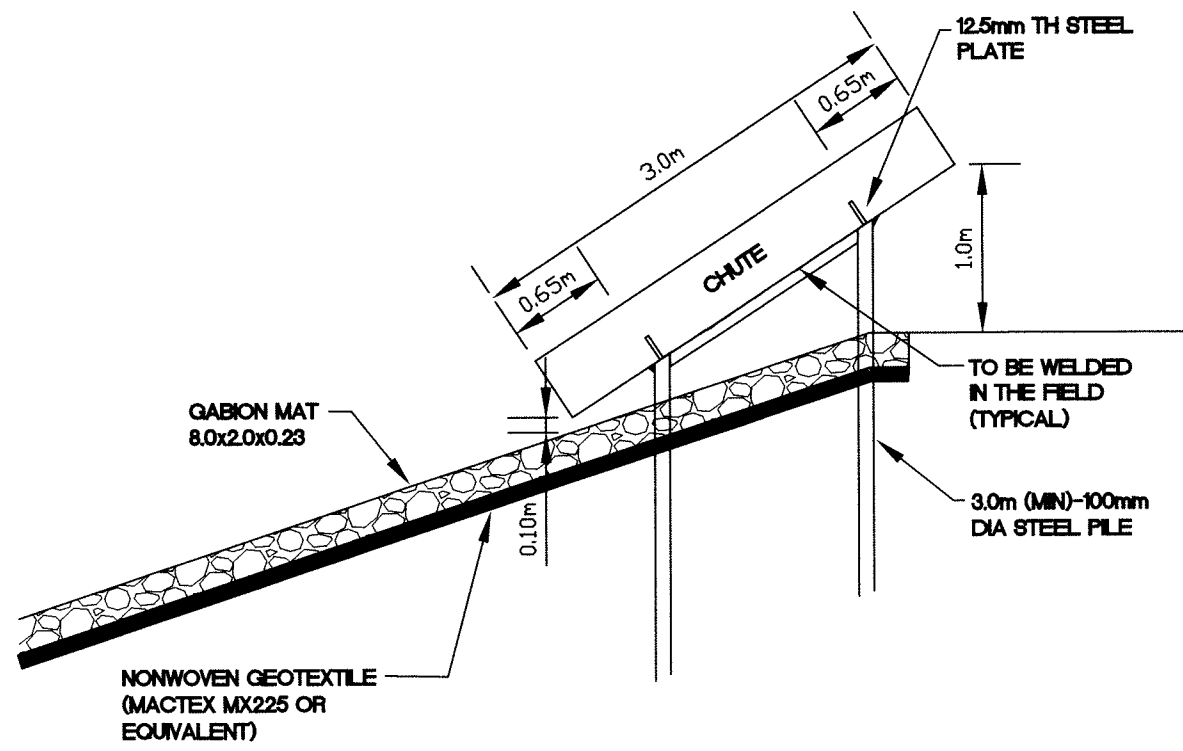


TRUCK DISCHARGE CHUTE
SECTION VIEW
SCALE 1:50

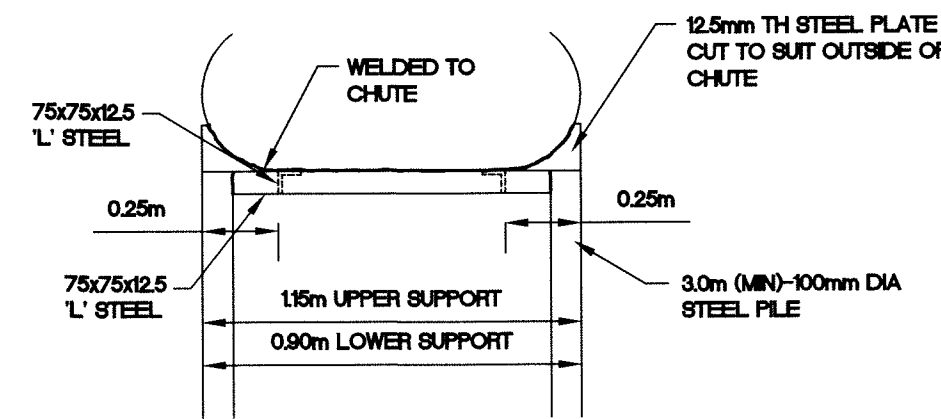


TRUCK DISCHARGE CHUTE
END VIEW
SCALE 1:25

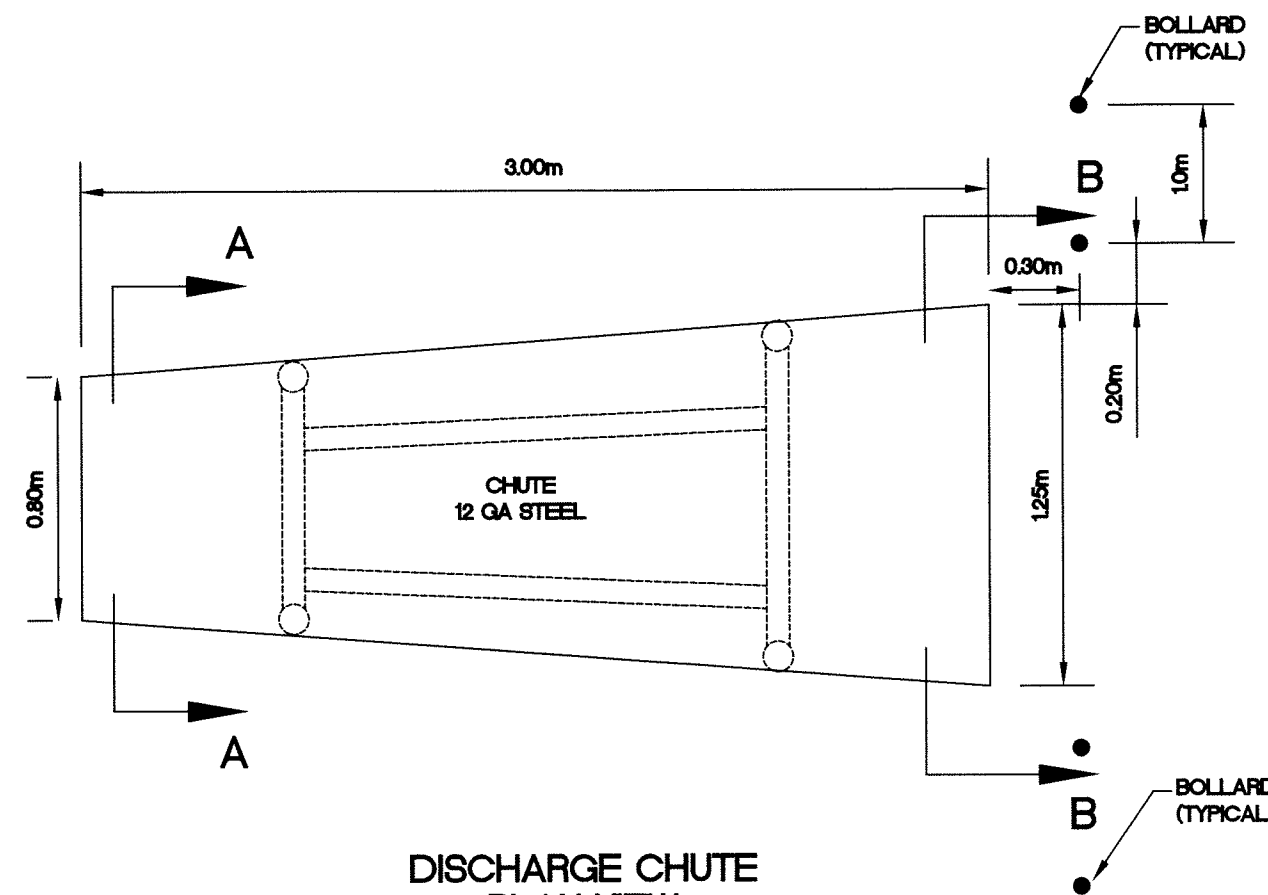


DISCHARGE CHUTE
PLAN VIEW
SCALE 1:25

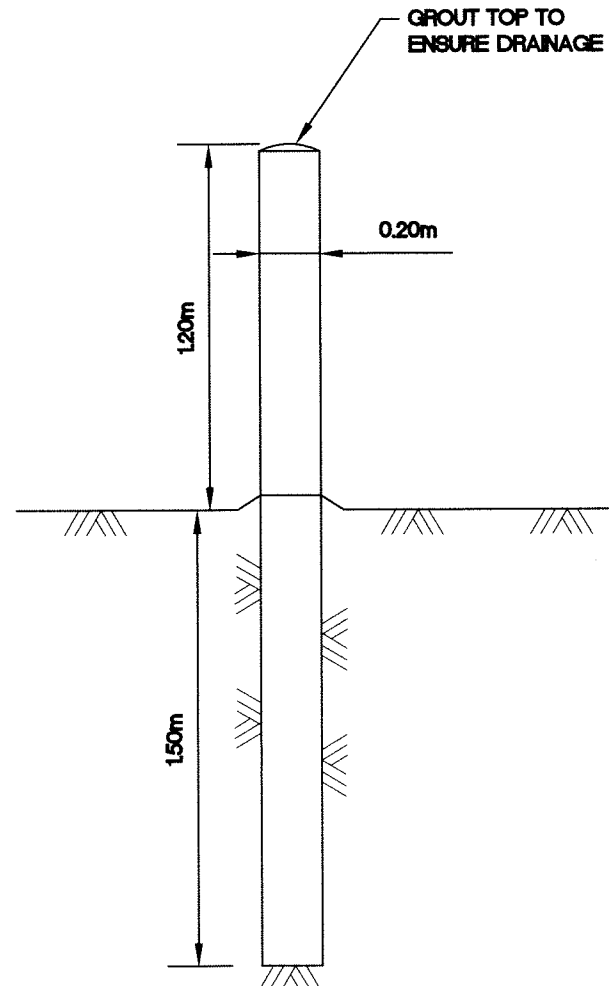

BOLLARD DETAIL
SCALE 1:25

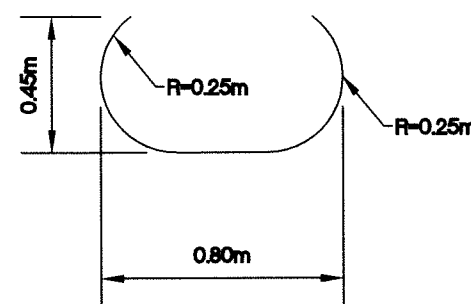


SECTION A-A
SCALE 1:25

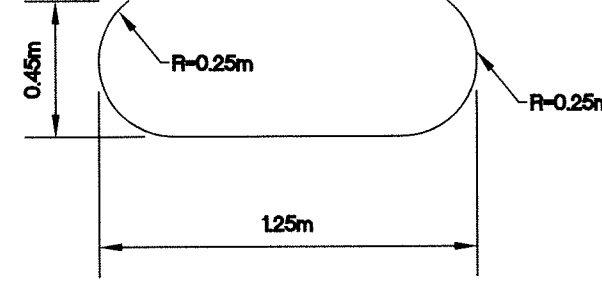


SECTION B-B
SCALE 1:25

TRUCK DISCHARGE CHUTE DETAIL

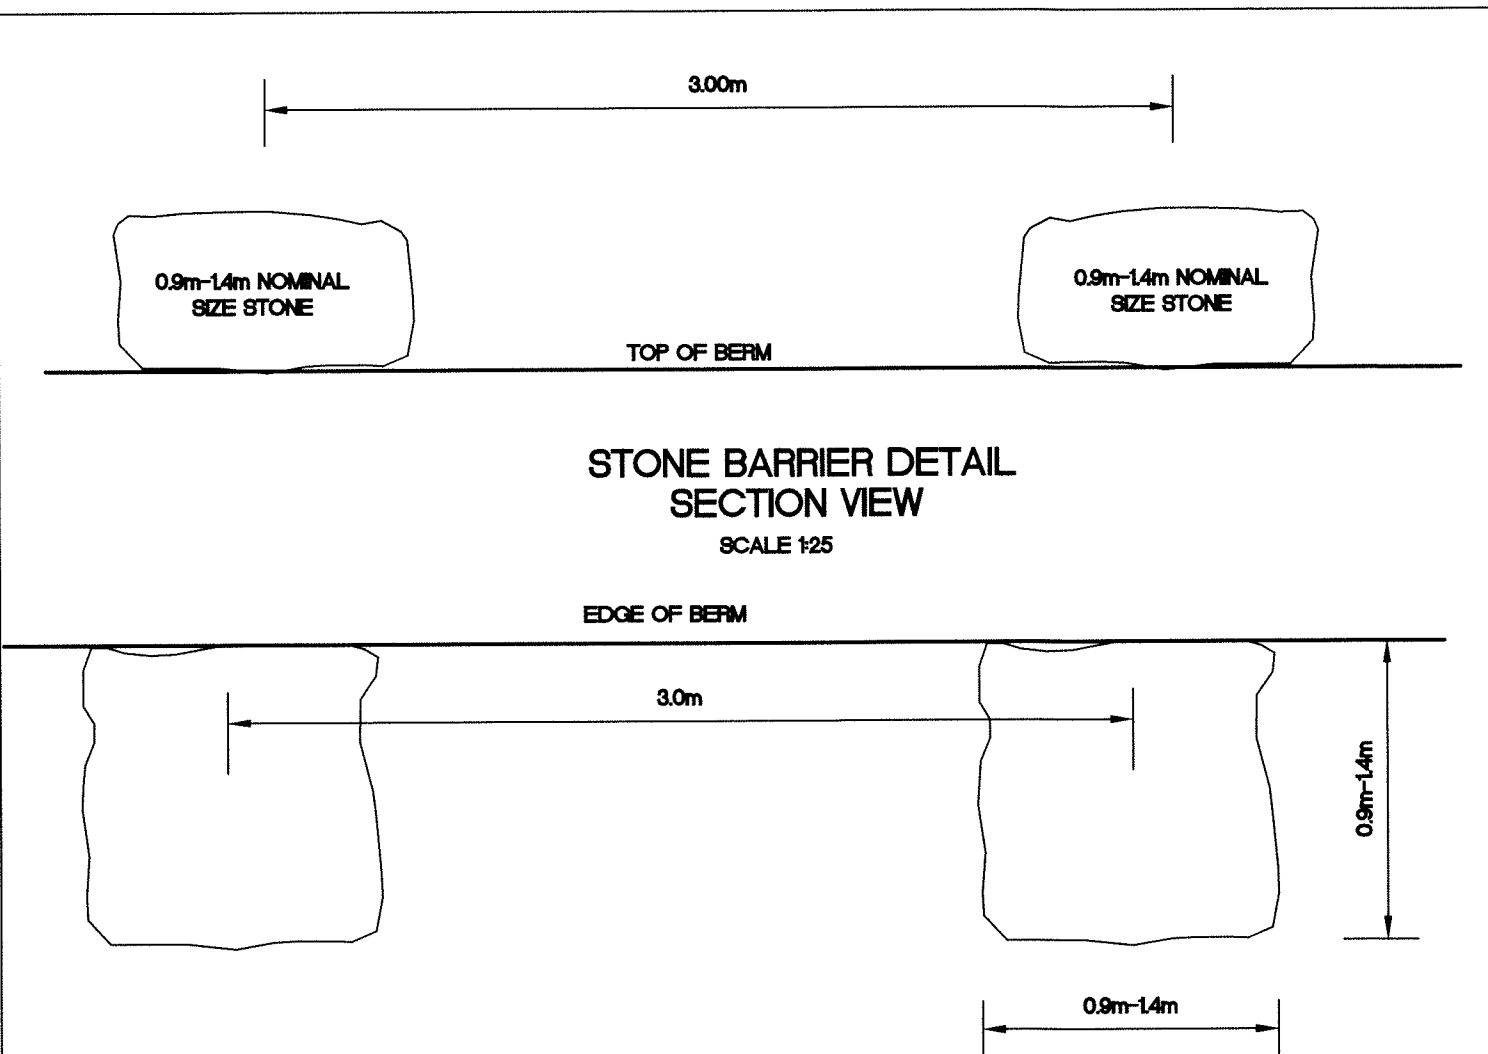

STONE BARRIER DETAIL
PLAN VIEW
SCALE 1:25

KEY PLAN

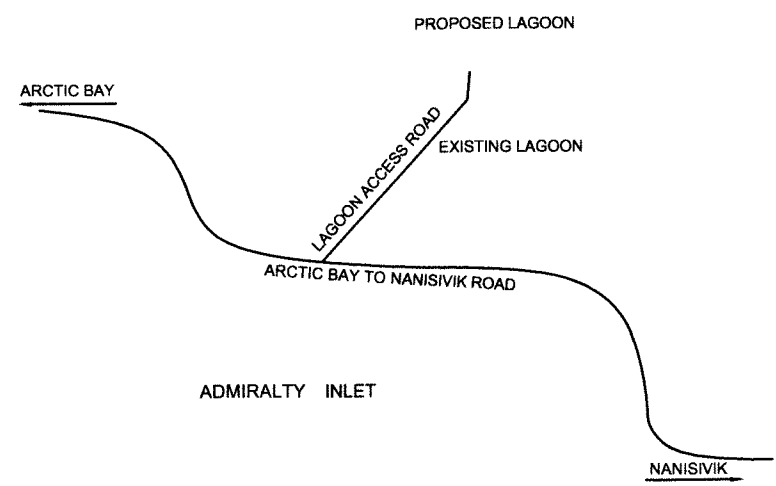

LEGEND

PERMIT OF PRACTICE
TROW ASSOCIATES INC.
Signature *S.L. Burden*
Date *April 25/08*
PERMIT NUMBER: P184
The Association of Professional Engineers
Geologists and Geophysicists of the NWT/NJ

BENCH MARK

BM 1 ELEV. = 59.12
CONTOUR ELEVATIONS WERE DERIVED FROM NAD 83 CONTROL
MONUMENT 7038914 LOCATED NORTH OF THE ARCTIC BAY
AIRPORT UNDER CONSTRUCTION.

1	ISSUED FOR APPROVAL	24/04/08	MMR	SLB
No.	DESCRIPTION	DATE	BY	APP'D
REVISIONS				



Trow Associates Inc.
154 Colonnade Road South
Ottawa, Ont. K2E 7J5
Tel: (613) 225-9940
Fax: (613) 225-7337

CLIENT
GOVERNMENT OF NUNAVUT

PROJECT
ARCTIC BAY WASTEWATER LAGOON

TITLE
TRUCK DISCHARGE PLAN

design by	SAD	project no.	OTCD000190544
drawn by	WEB	drawing no.	TD-1
checked by	SLB		
date	15/01/2008		
scale	HORIZ 1:500		