
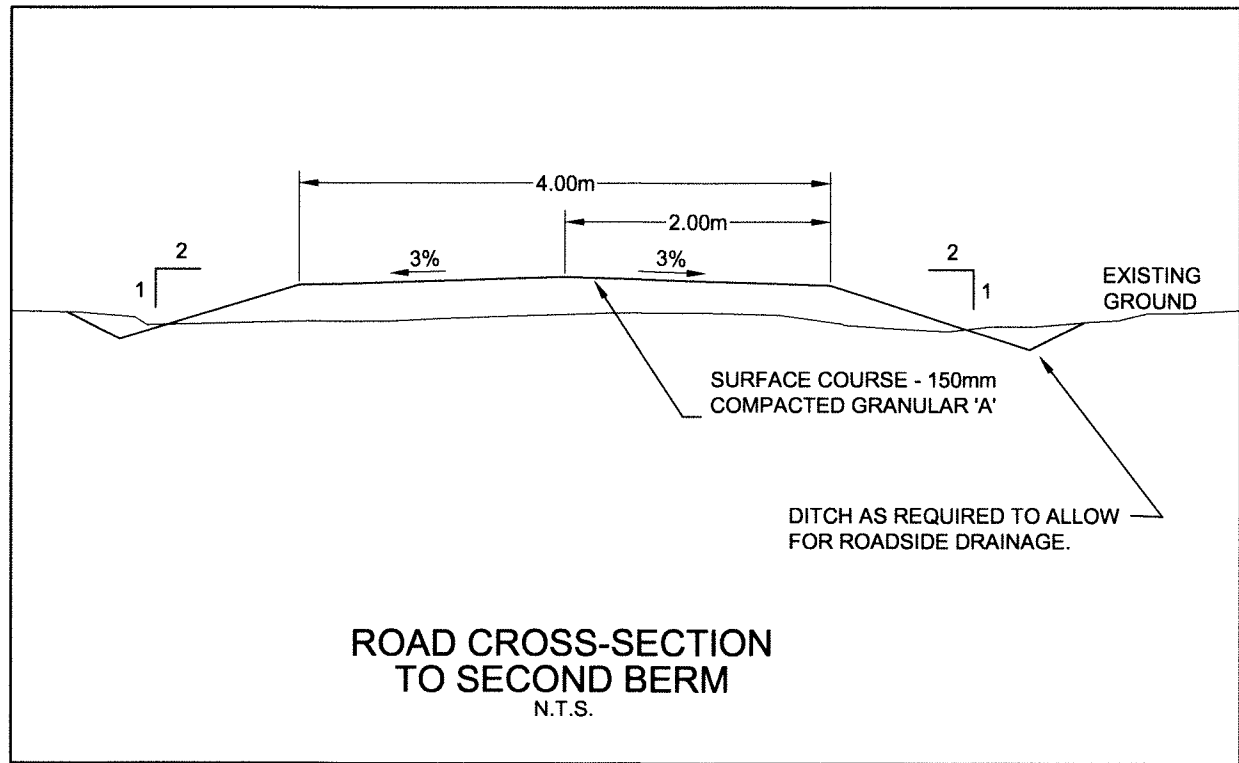


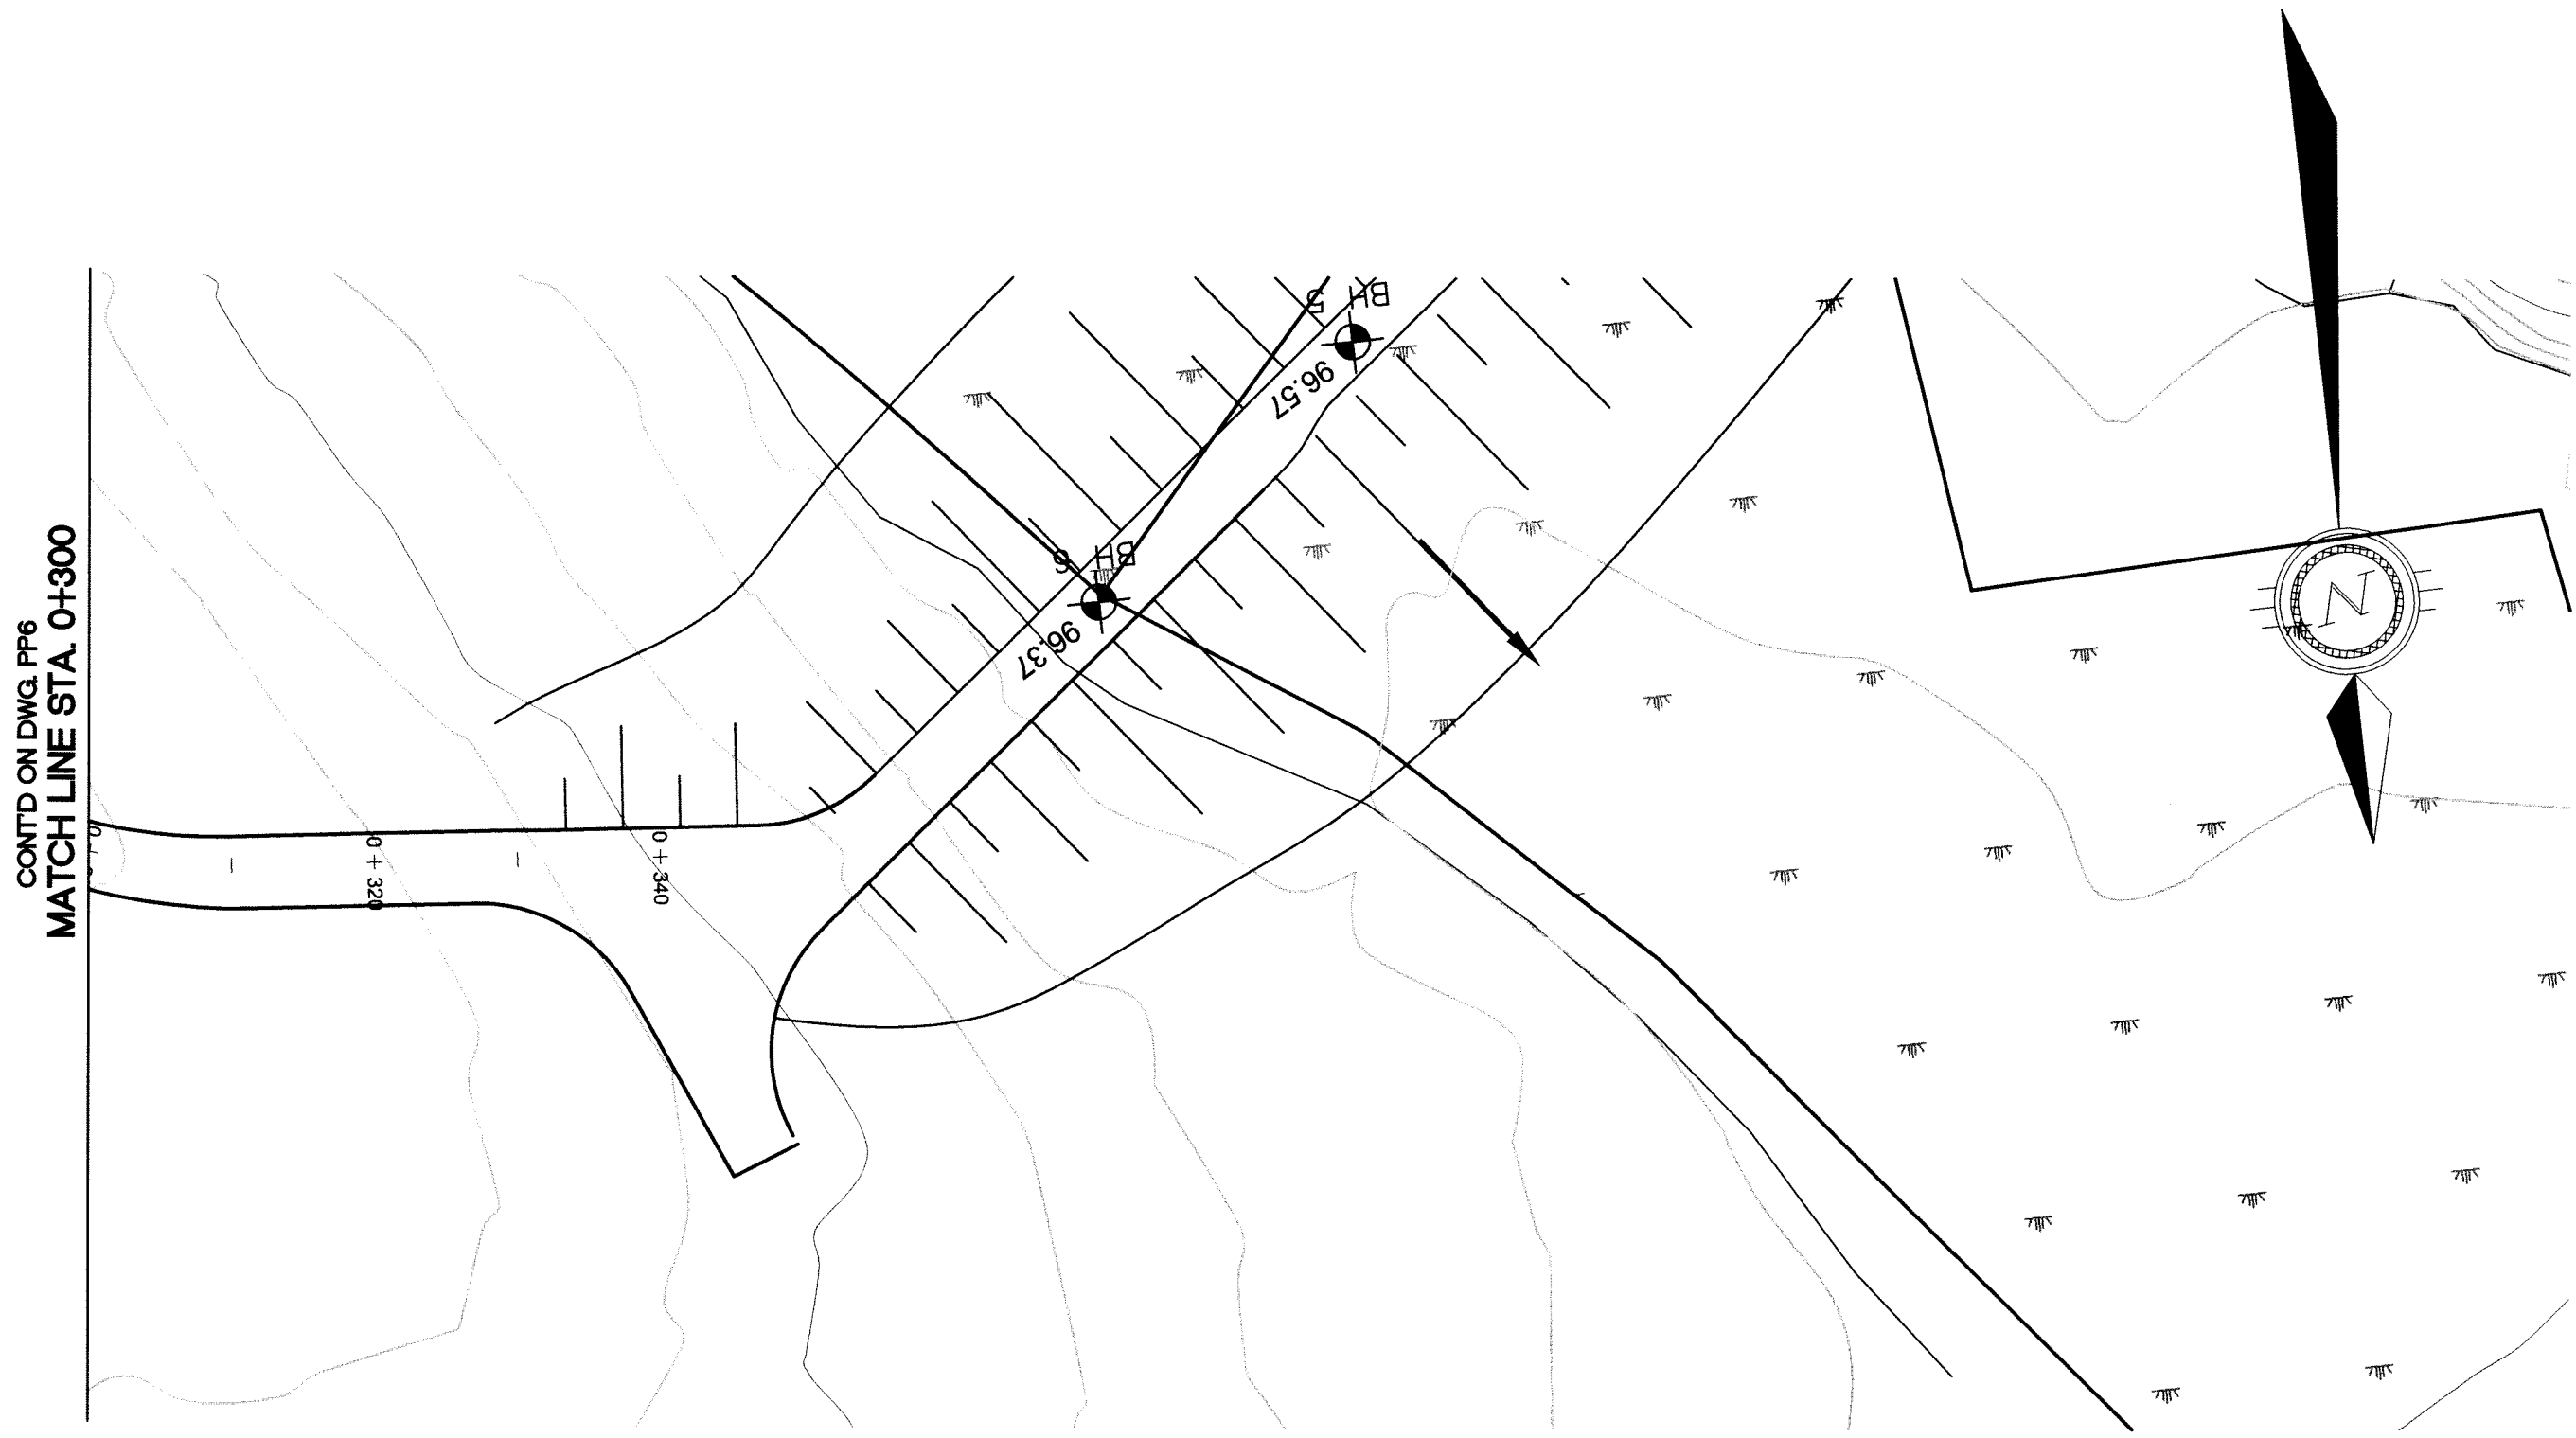

KEY PLAN


LEGEND

PERMIT OF PRACTICE
TROW ASSOCIATES INC.
Signature *S.L. Borden*
Date *April 25/08*
PERMIT NUMBER: P184
The Association of Professional Engineers
Geologists and Geophysicists of the NWT/NJ

BENCH MARK

BM 1 ELEV. = 000.00
DESCRIPTION HERE

1	ISSUED FOR APPROVAL	24/04/08	MMR	SLB
No.	DESCRIPTION	DATE	BY	APP'D
R E V I S I O N S				

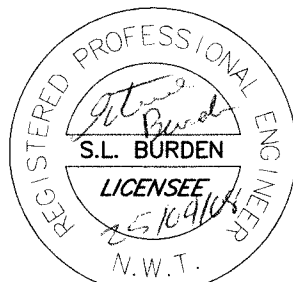

Trow Associates Inc.
154 Colonnade Road South
Ottawa, Ont. K2E 7J5
Tel: (613) 225-9940
Fax: (613) 225-7337

CLIENT

GOVERNMENT OF NUNAVUT

PROJECT

ARCTIC BAY
WASTE WATER LAGOON

TITLE

ACCESS ROAD
SECOND BERM
PLAN & PROFILE

design by	S.A.D.	project no.	OTCD19054A
drawn by	M.M.R.	drawing no.	PP7
checked by	S.L.B.		
date	07/12/07		
scale	HORIZ 1:500 VERT 1:50		

108.50

108.00

106.00

104.00

102.00

100.00

98.00

108.50

108.00

106.00

104.00

102.00

100.00

98.00

CL. Road

Watermain

Storm
Sewer

Sanitary
Sewer

Stations

CL. Road

Watermain

Storm
Sewer

Sanitary
Sewer

Stations

CONT'D ON DWG. PP8
MATCH LINE STA. 0+300

1027

10242

0+300

0+320

0+340

0+347