
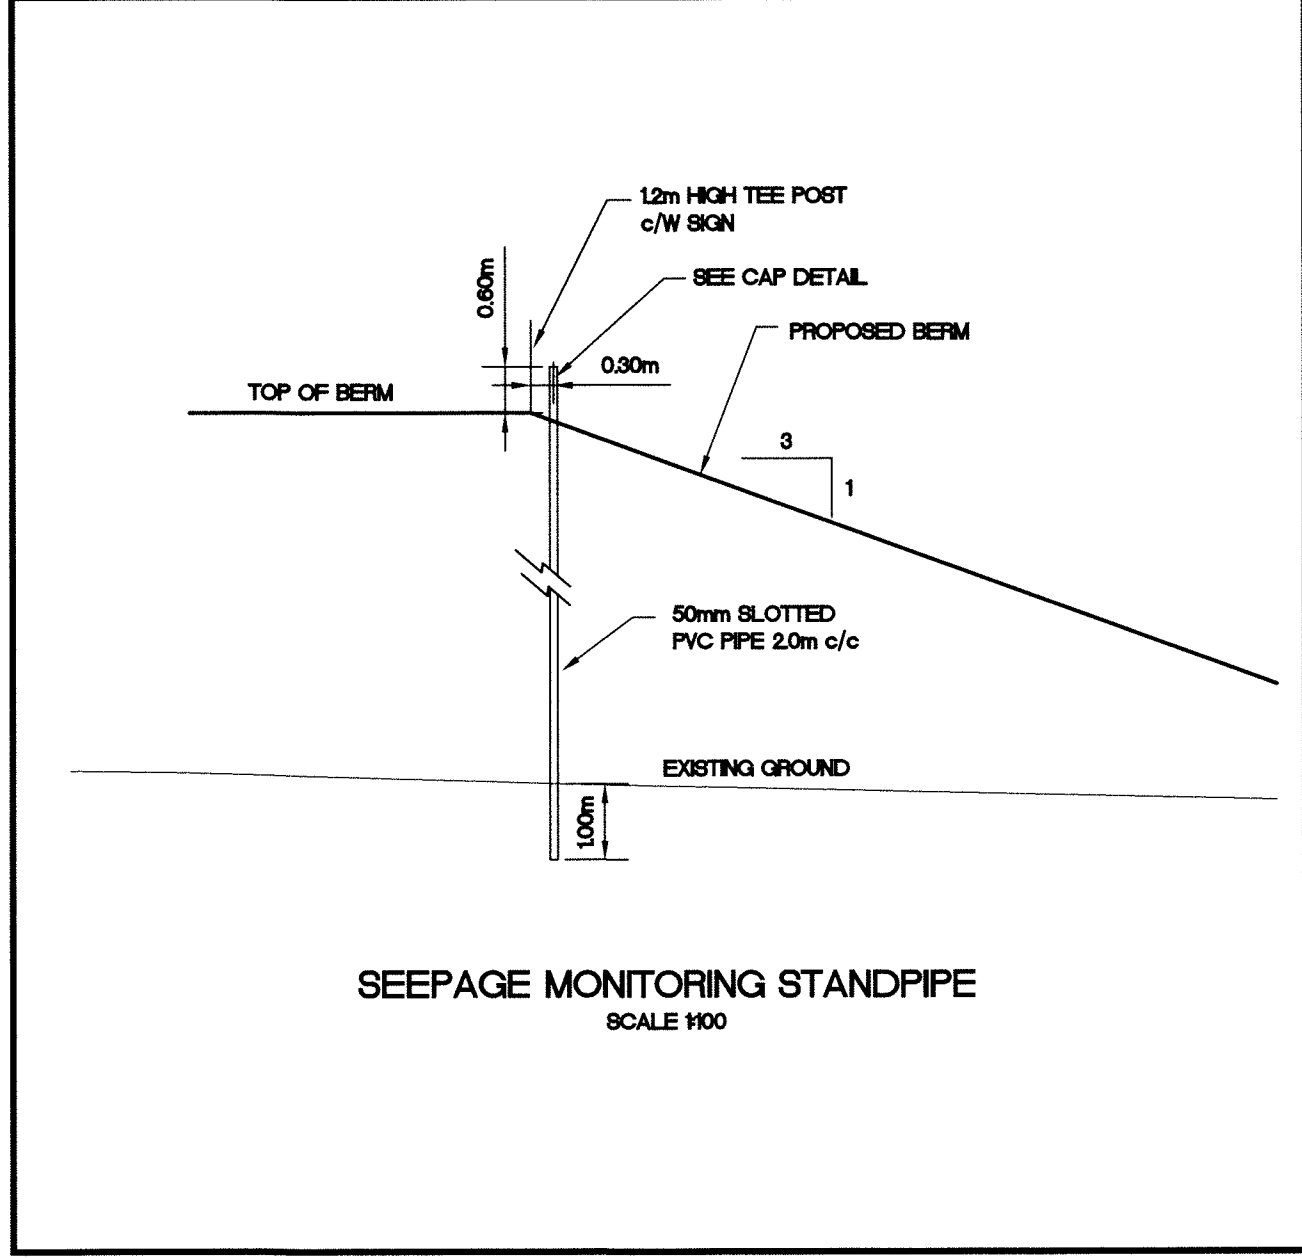
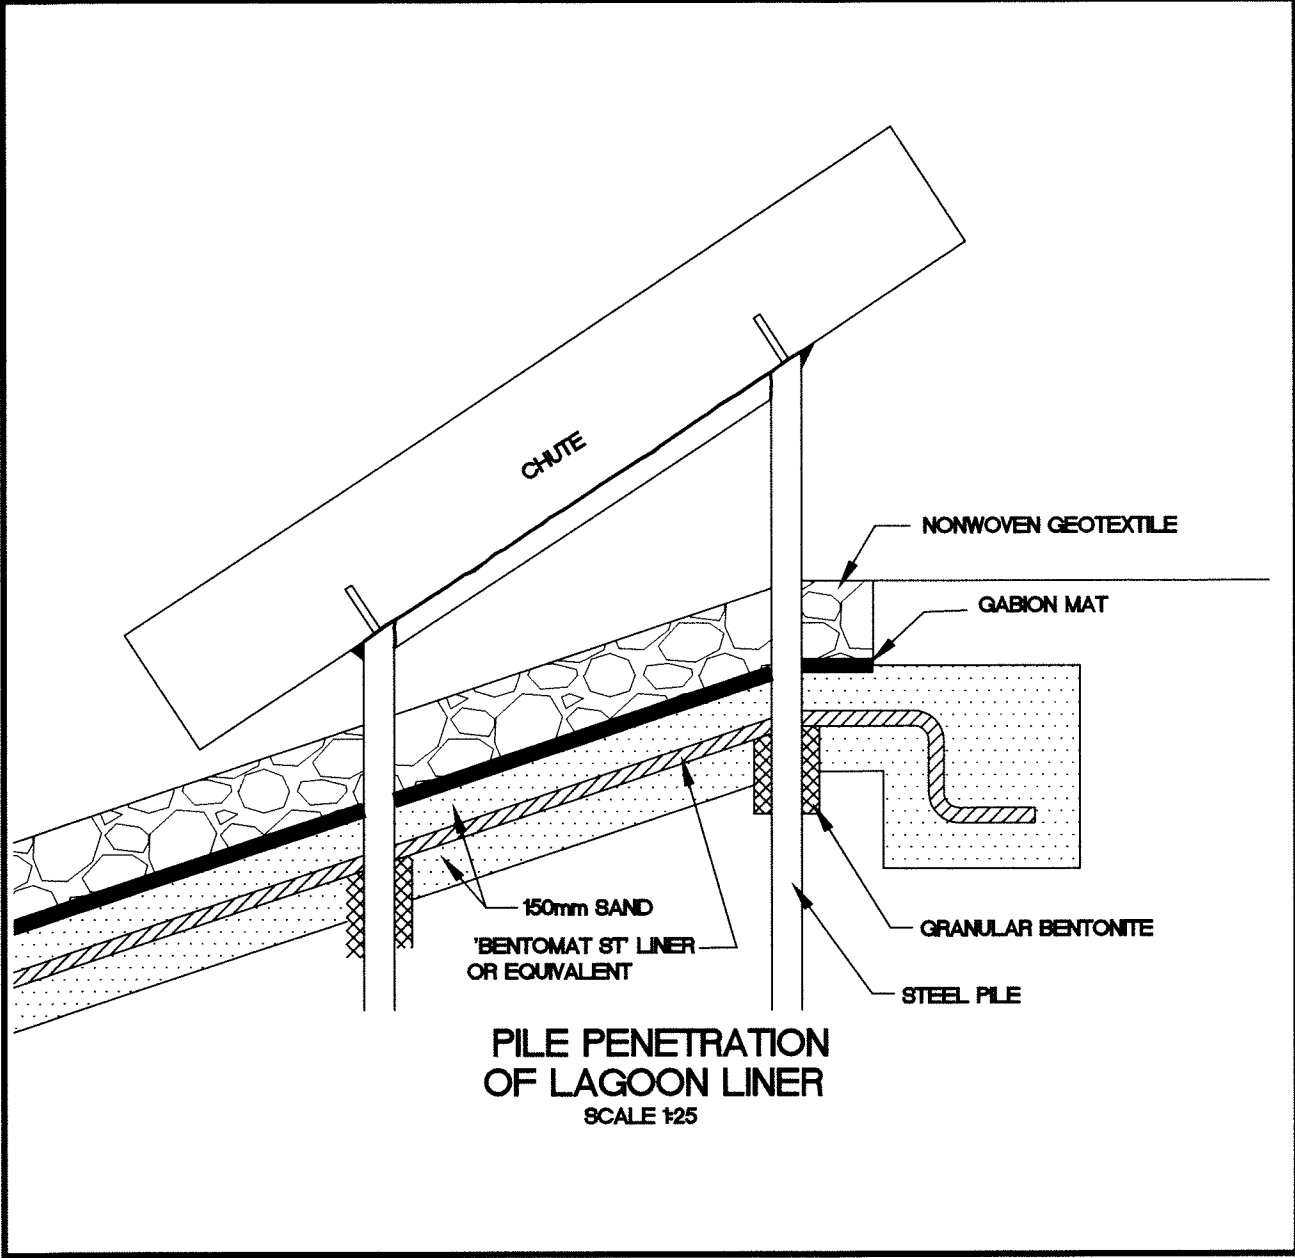


LEGEND

PERMIT OF PRACTICE  
TROW ASSOCIATES INC.  
Signature *Steve Burden*  
Date *April 25/2008*  
PERMIT NUMBER P184  
The Association of Professional Engineers  
Geologists and Geophysicists of the NWT/NU

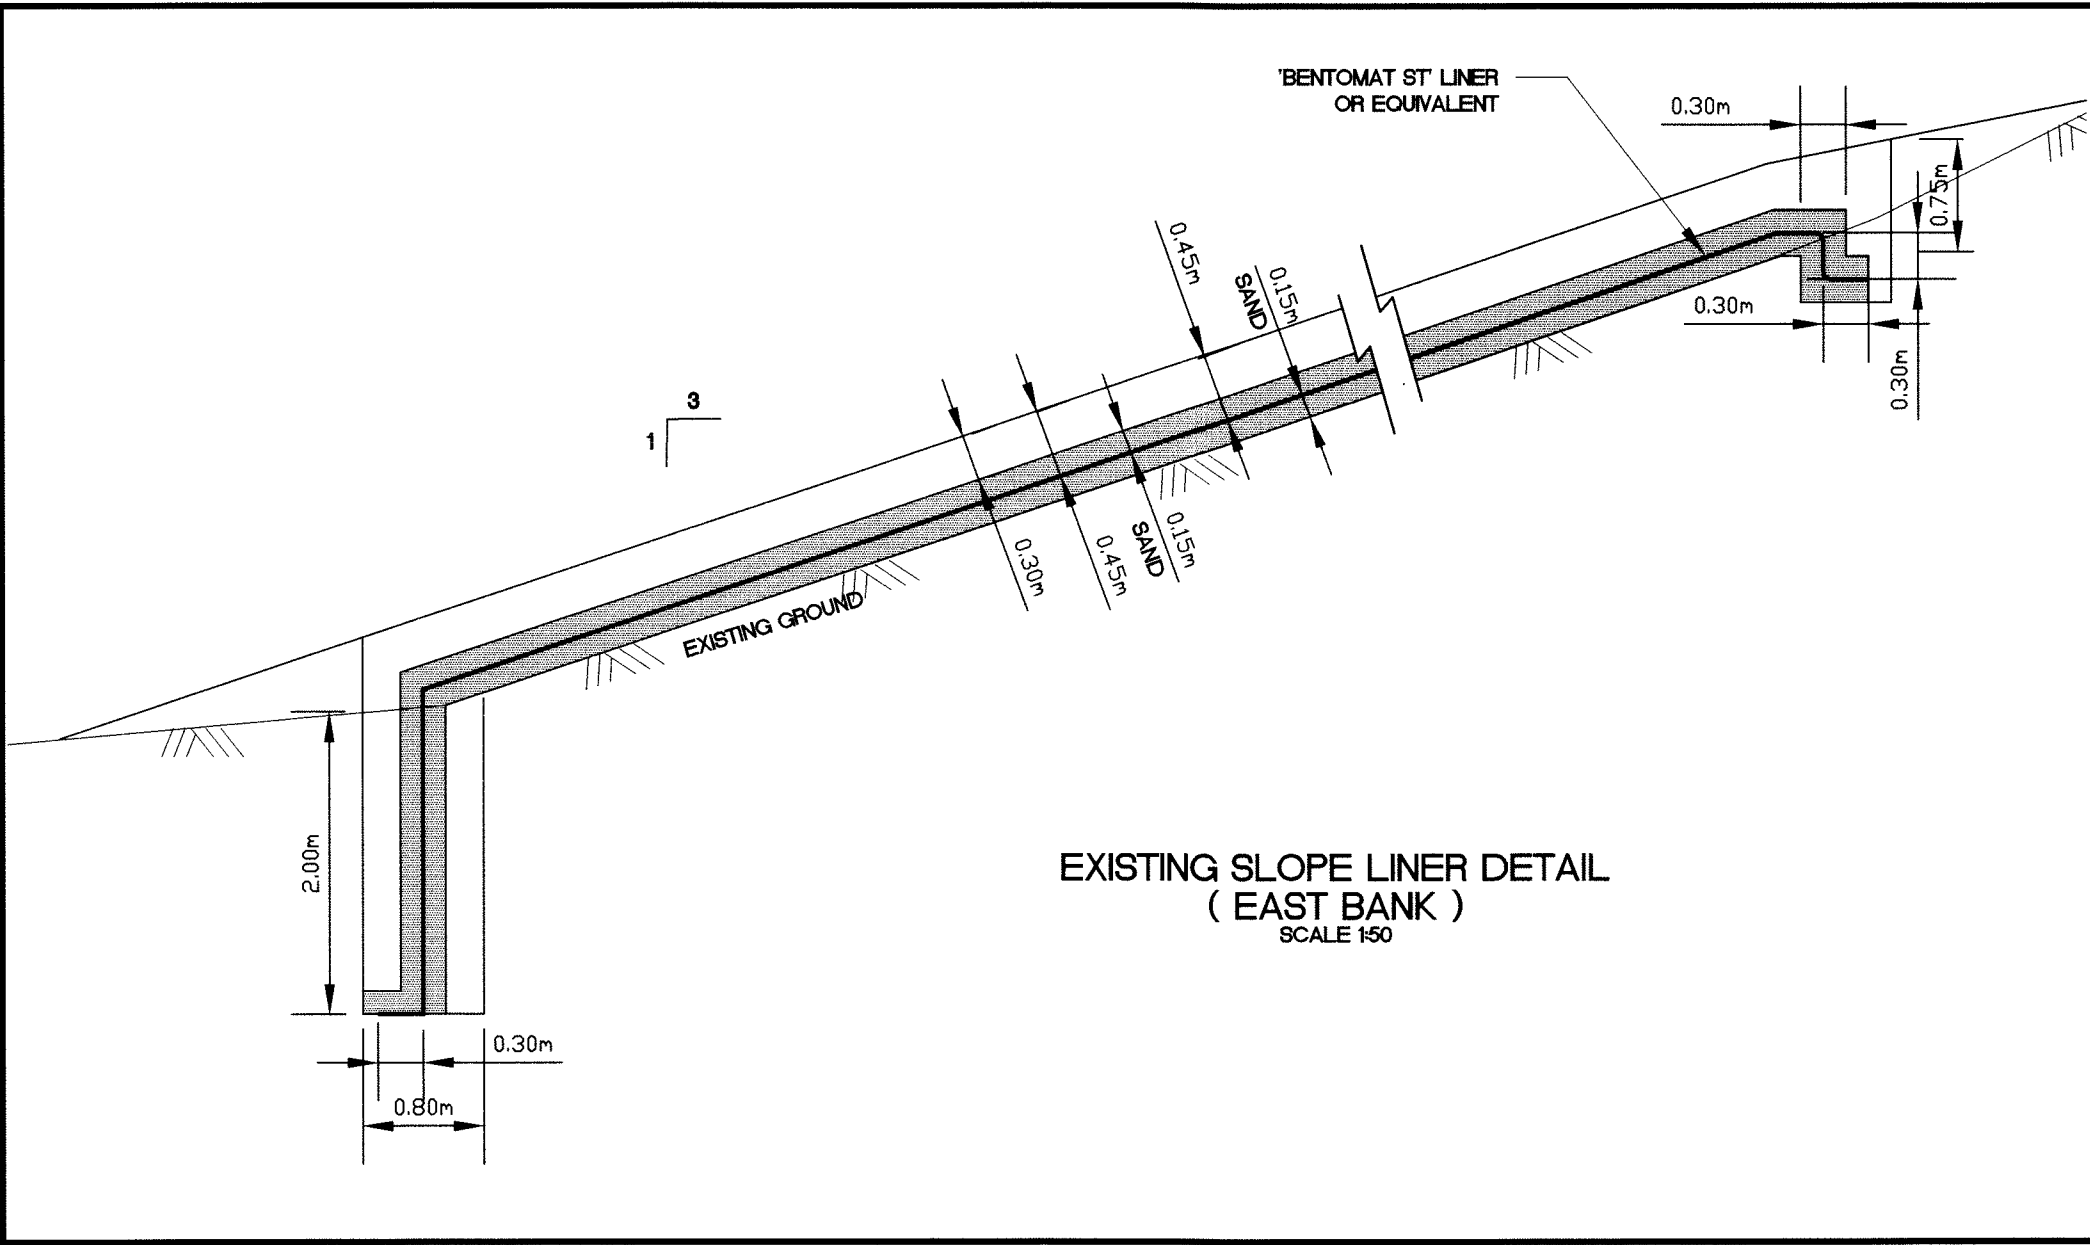

BENCH MARK  
BM 1 ELEV. = 59.12  
CONTOUR ELEVATIONS WERE DERIVED FROM NAD 83 CONTROL  
MONUMENT 7038914 LOCATED NORTH OF THE ARCTIC BAY  
AIRPORT UNDER CONSTRUCTION.

1	ISSUED FOR APPROVAL	24/04/08	MMR	SLB
No.	DESCRIPTION	DATE	BY	APP'D
REVISIONS				



**Trow Associates Inc.**  
154 Colonnade Road South  
Ottawa, Ont. K2E 7J5  
Tel: (613) 225-9940  
Fax: (613) 225-7337

CLIENT  
GOVERNMENT OF NUNAVUT

PROJECT  
ARCTIC BAY WASTEWATER LAGOON

TITLE  
DETAILS

design by	SAD	project no.	OTCD000190544
drawn by	MEB	drawing no.	
checked by	SLB		
date	15/01/2008		
scale			

DE-2

