
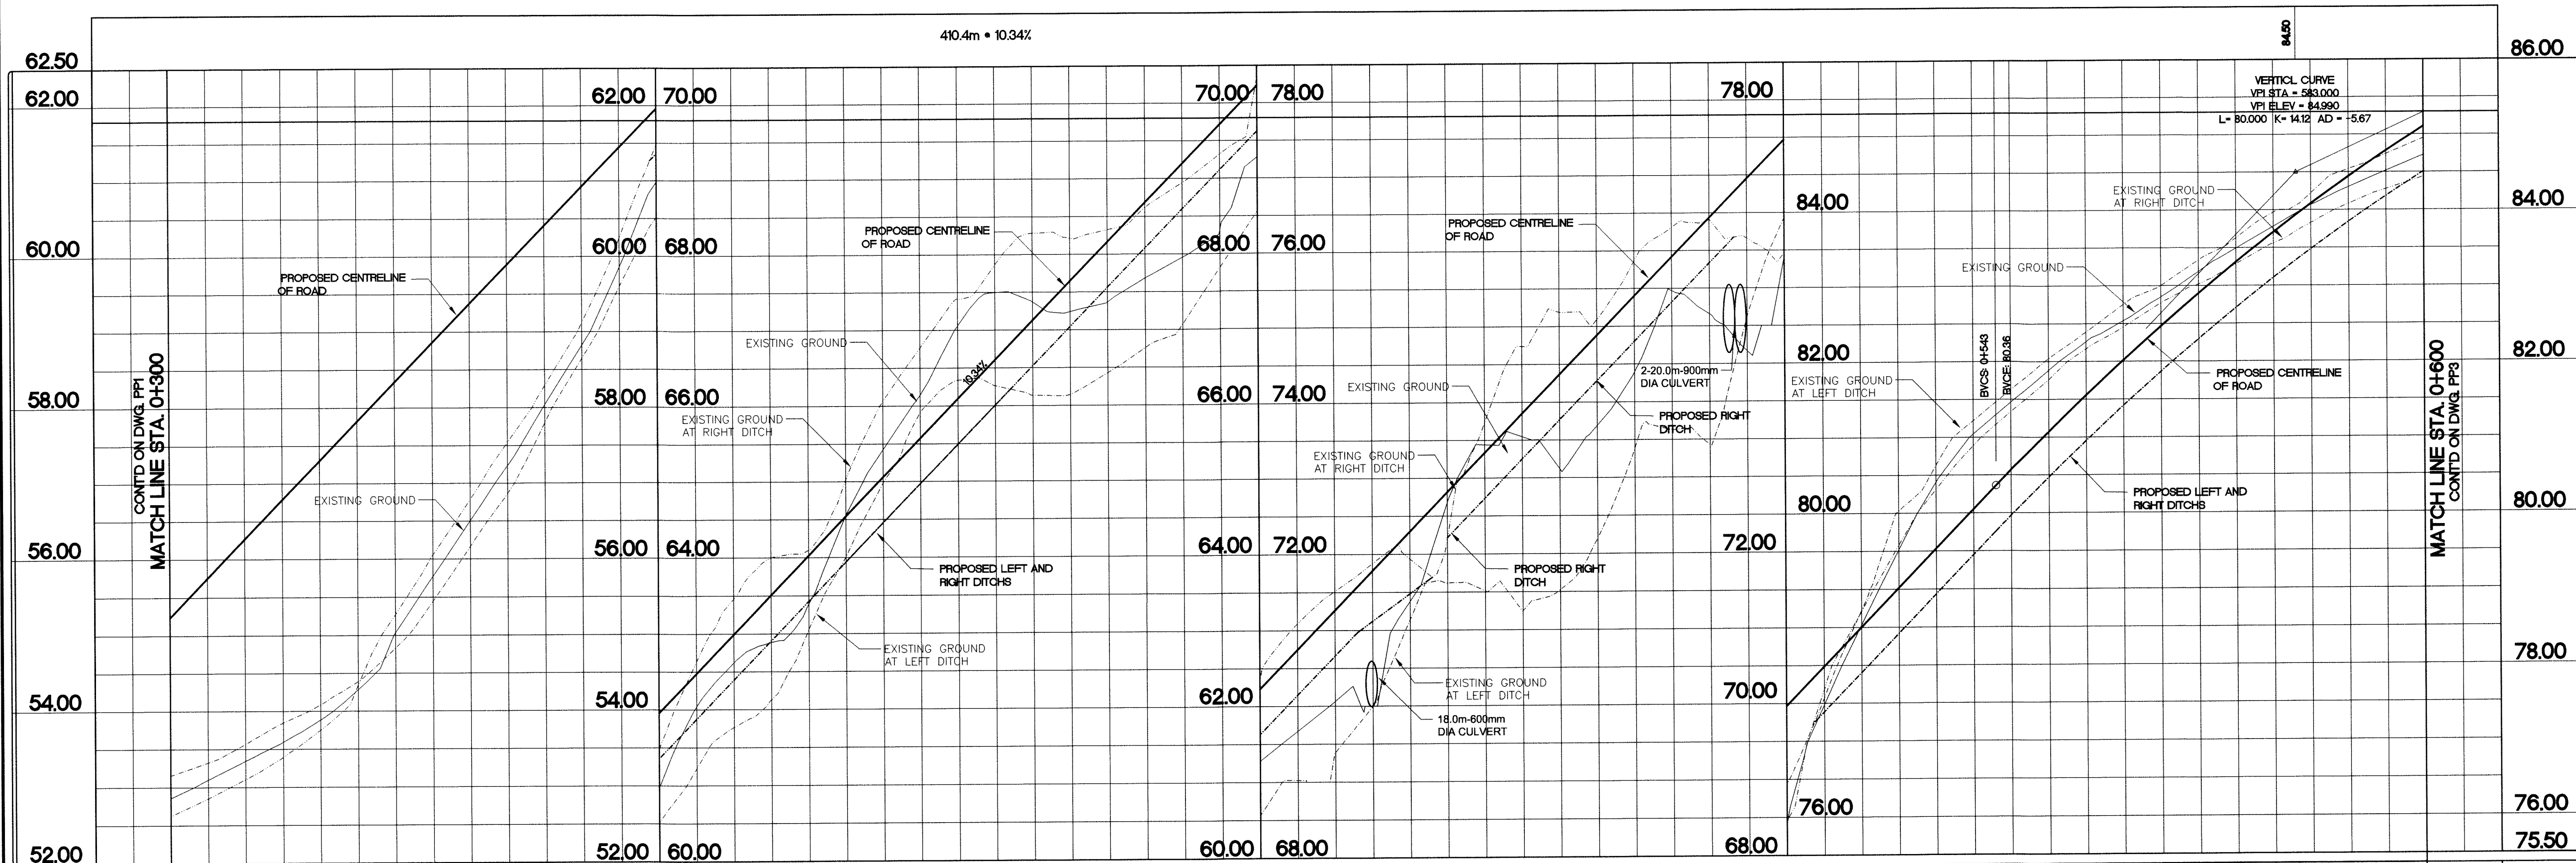
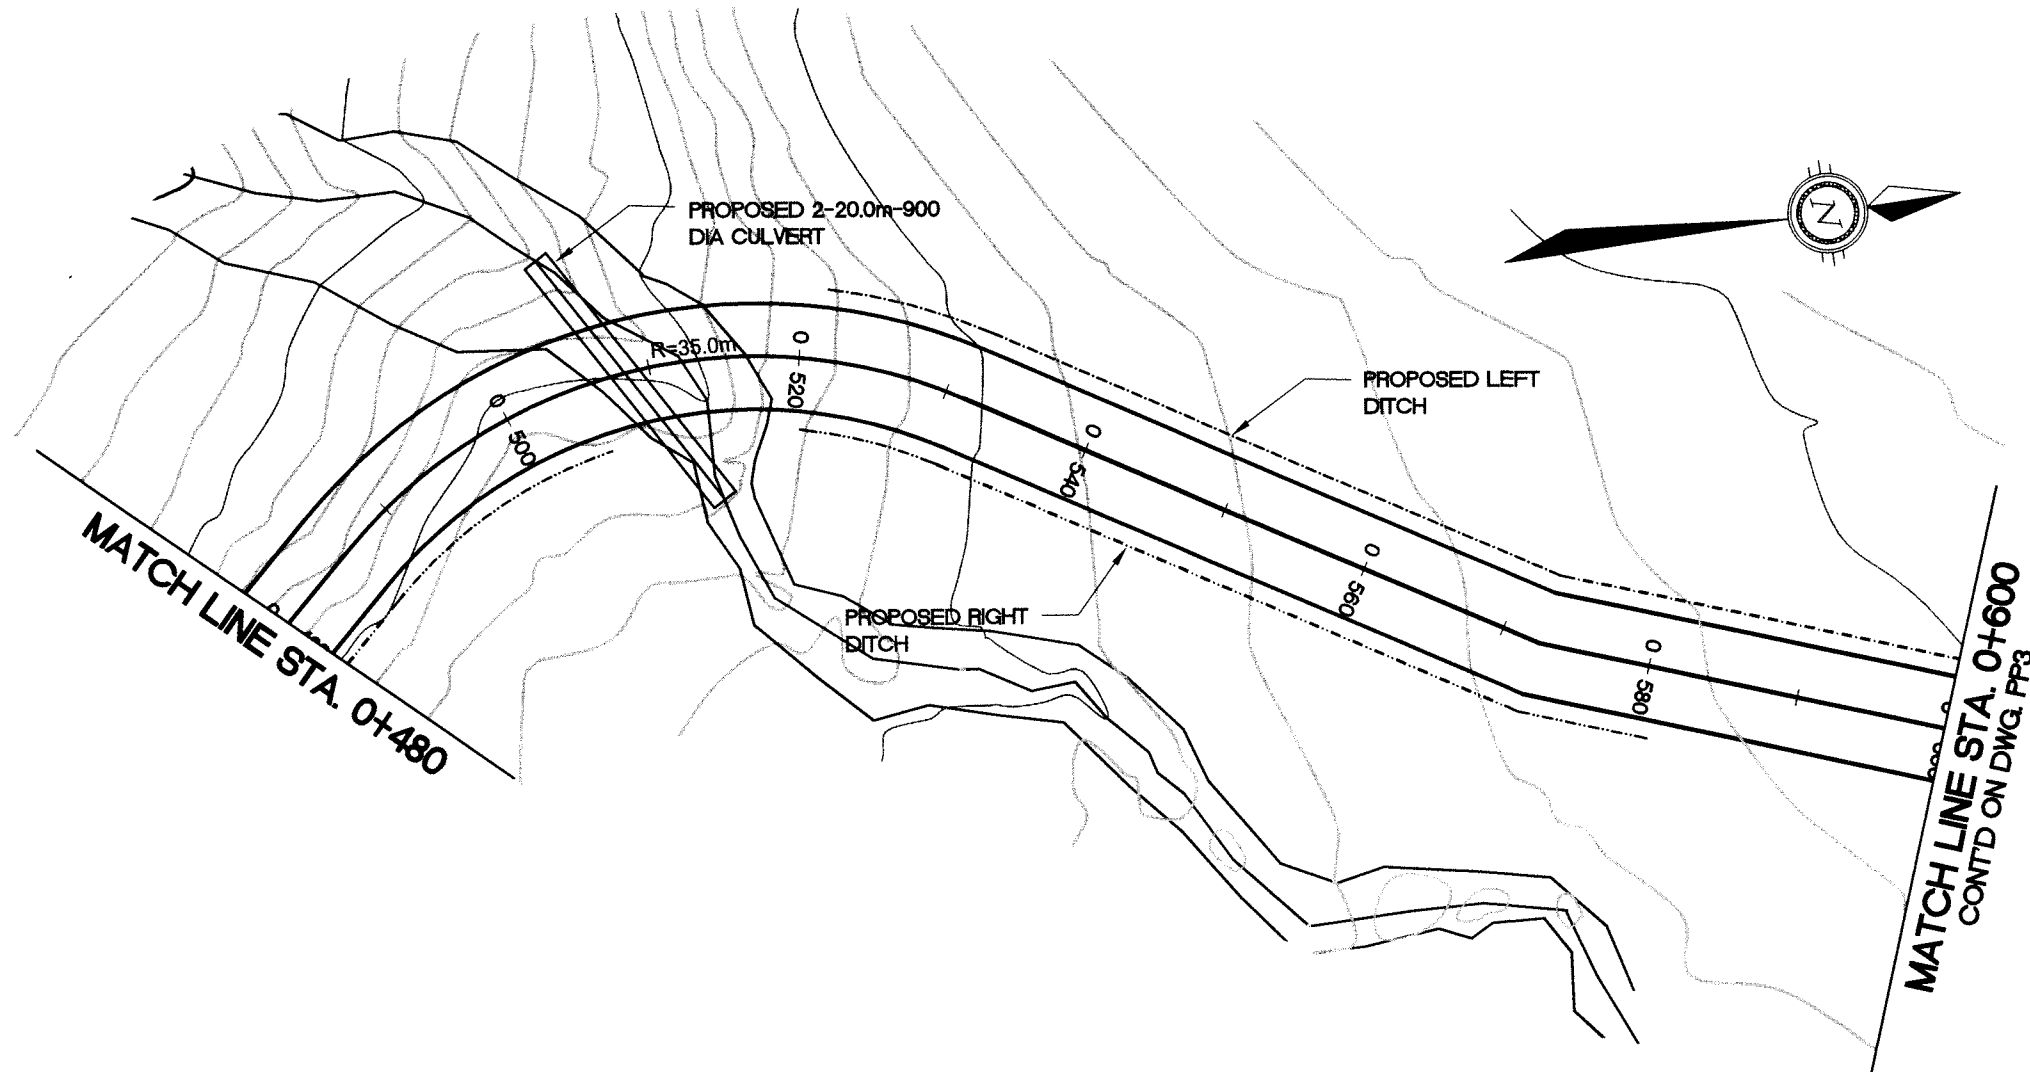


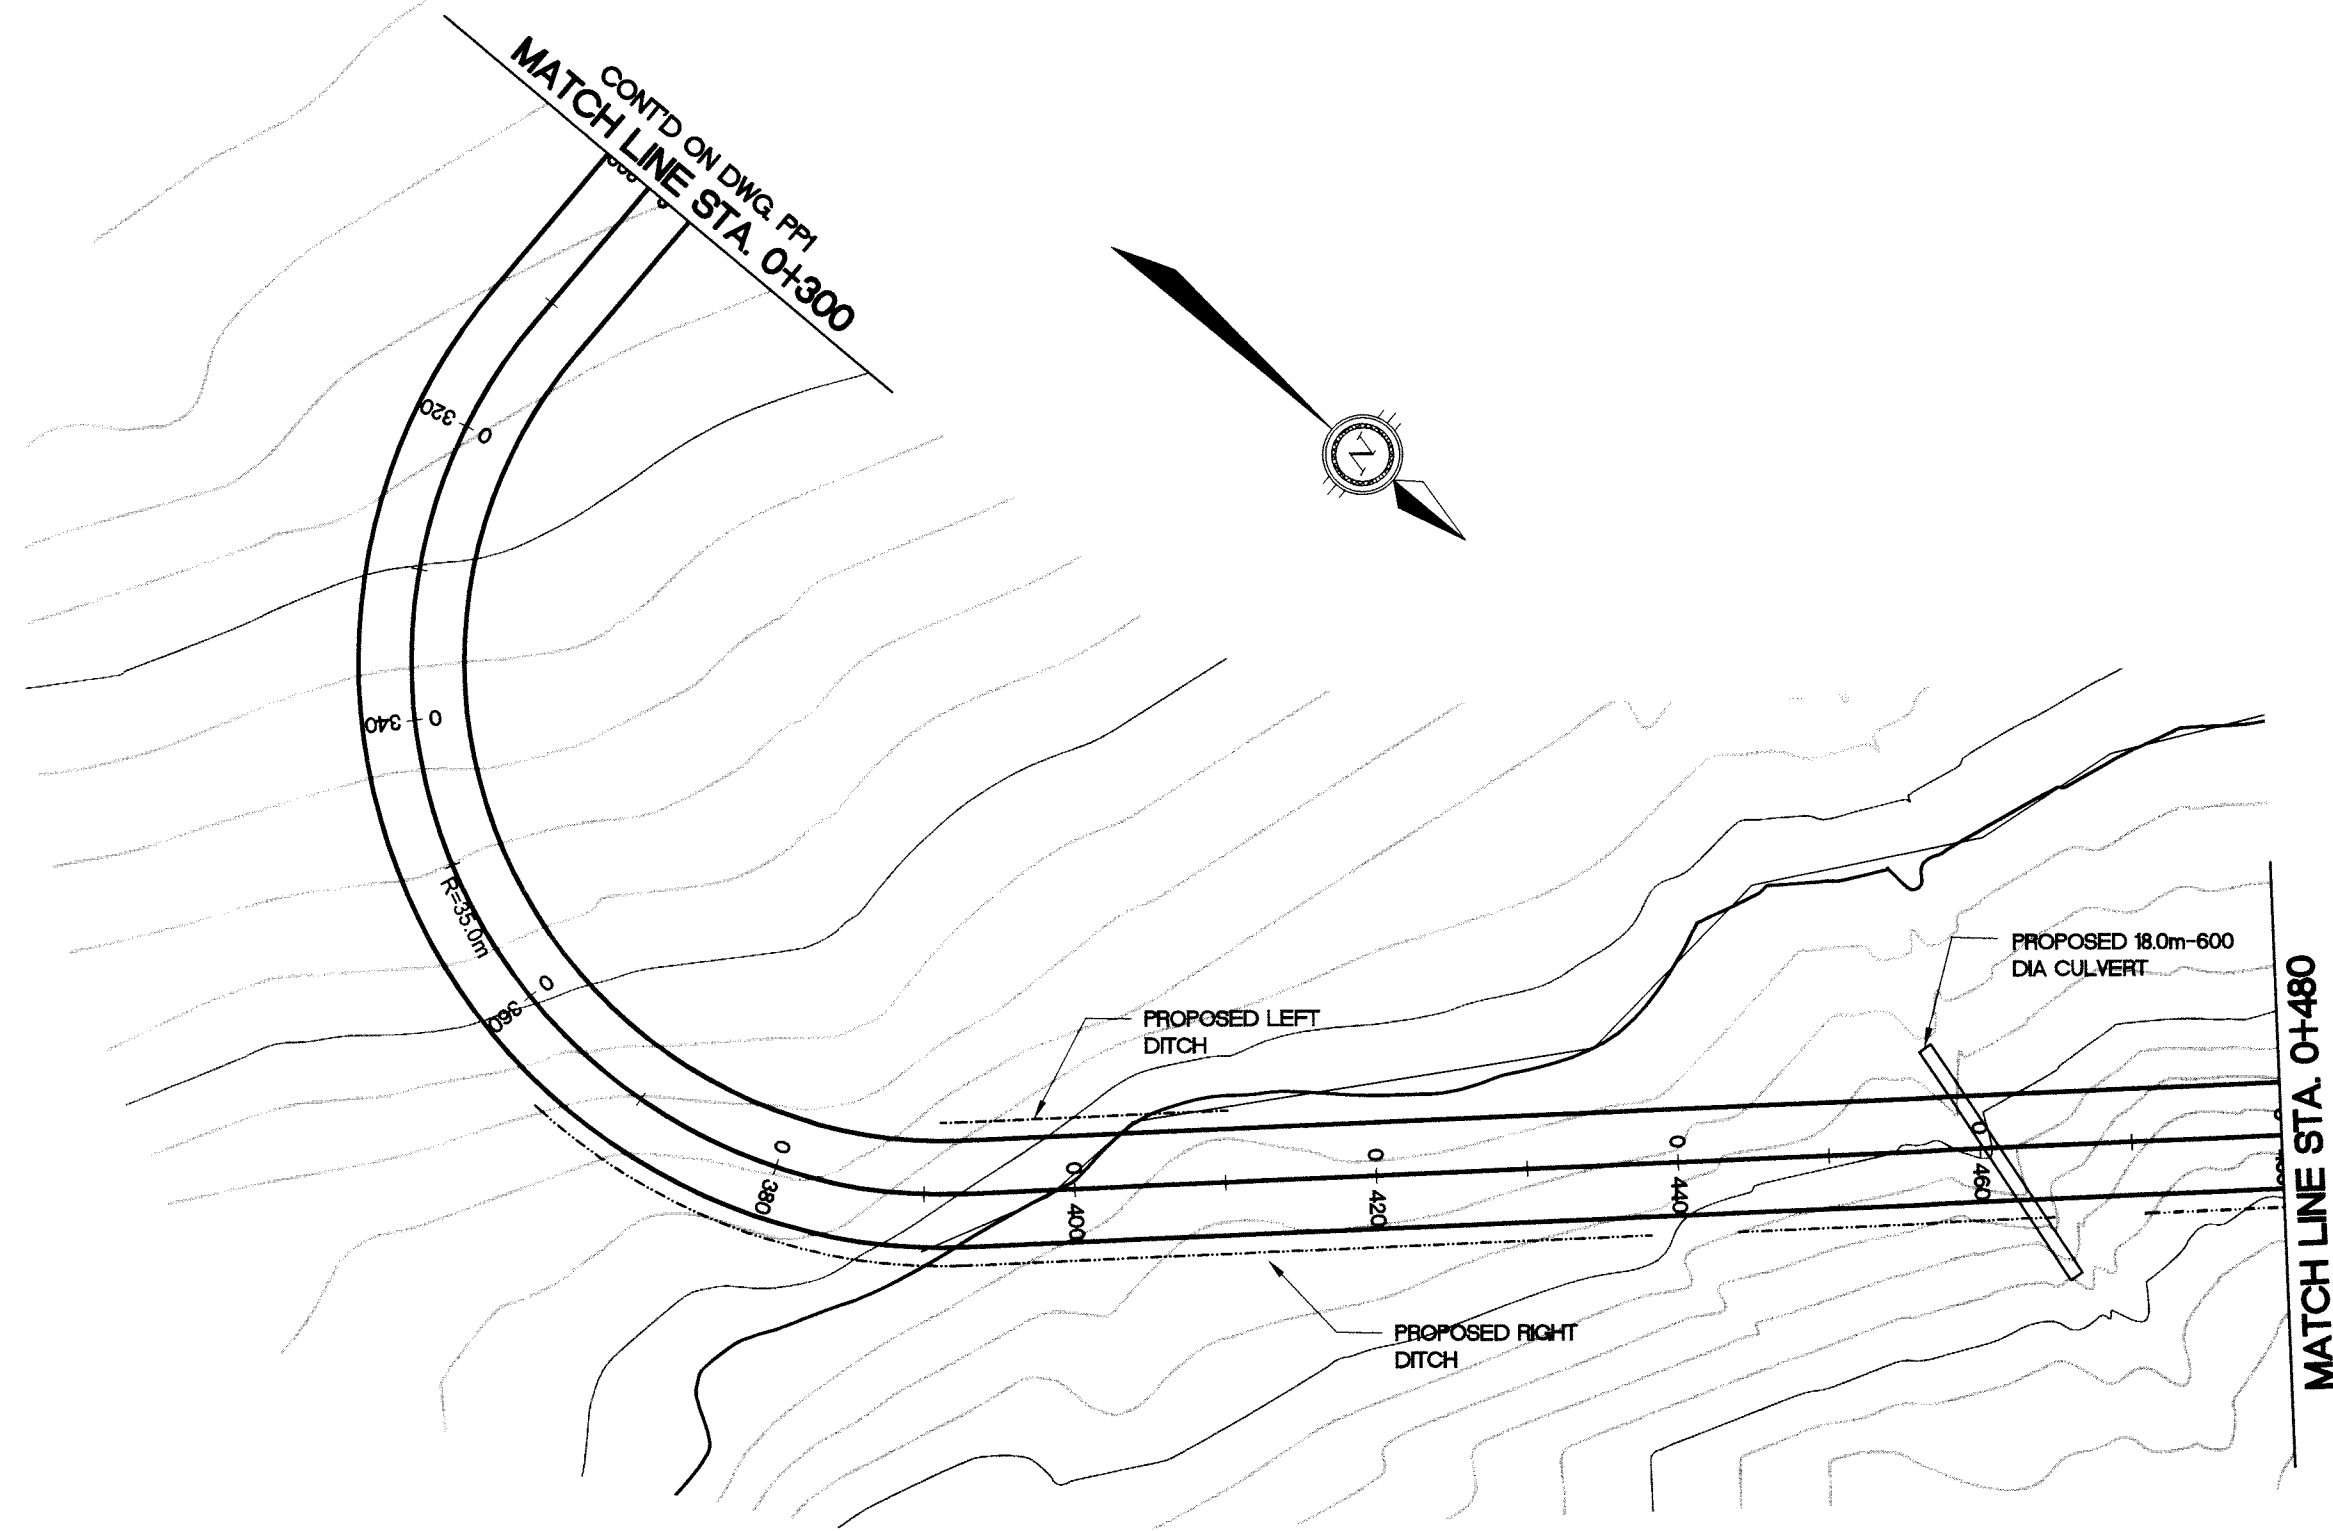

CL Road	55.24	57.90	59.37	61.44	63.51	65.58	67.64	69.71	71.78	73.85	75.92	77.99	80.05	82.02	83.70	85.93	85.11	CL Road
Left Ditch					63.85		66.22					77.28						Left Ditch
Right Ditch				61.27					70.97	71.70	72.22		76.17	77.23			84.38	Right Ditch
Stations	0+300	0+320	0+340	0+360	0+380	0+400	0+420	0+440	0+460	0+480	0+500	0+520	0+540	0+560	0+580	0+600	0+600	Stations

KEY PLAN

LEGEND


PERMIT OF PRACTICE
TROW ASSOCIATES INC.
Signature S.L. Burden
Date April 25/2008
PERMIT NUMBER: P184
The Association of Professional Engineers
Geologists and Geophysicists of the NWT/NJ

BENCH MARK

BM 1 ELEV. = 000.00
DESCRIPTION HERE

1	ISSUED FOR APPROVAL	24/04/08	MMR	SLB
No.	DESCRIPTION	DATE	BY	APP'D

REVISIONS

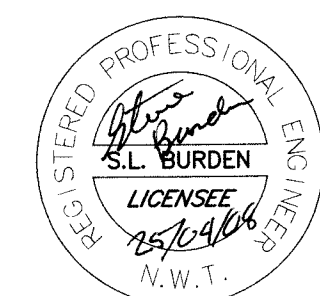

Trow Associates Inc.
154 Colonnade Road, South
Ottawa, Ont. K2E 7J5
Tel: (613) 225-9940
Fax: (613) 225-7337

CLIENT
GOVERNMENT OF NUNAVUT

PROJECT
ARCTIC BAY
WASTE WATER
LAGOON ROAD

TITLE
ACCESS ROAD
PLAN & PROFILE
STA. 0+300 TO STA. 0+600

design by S.A.D. project no. OTCD19054A
drawn by M.M.R. drawing no.
checked by S.L.B.
date 21/04/08
scale HORIZ 1:500 VERT 1:50

PP2