


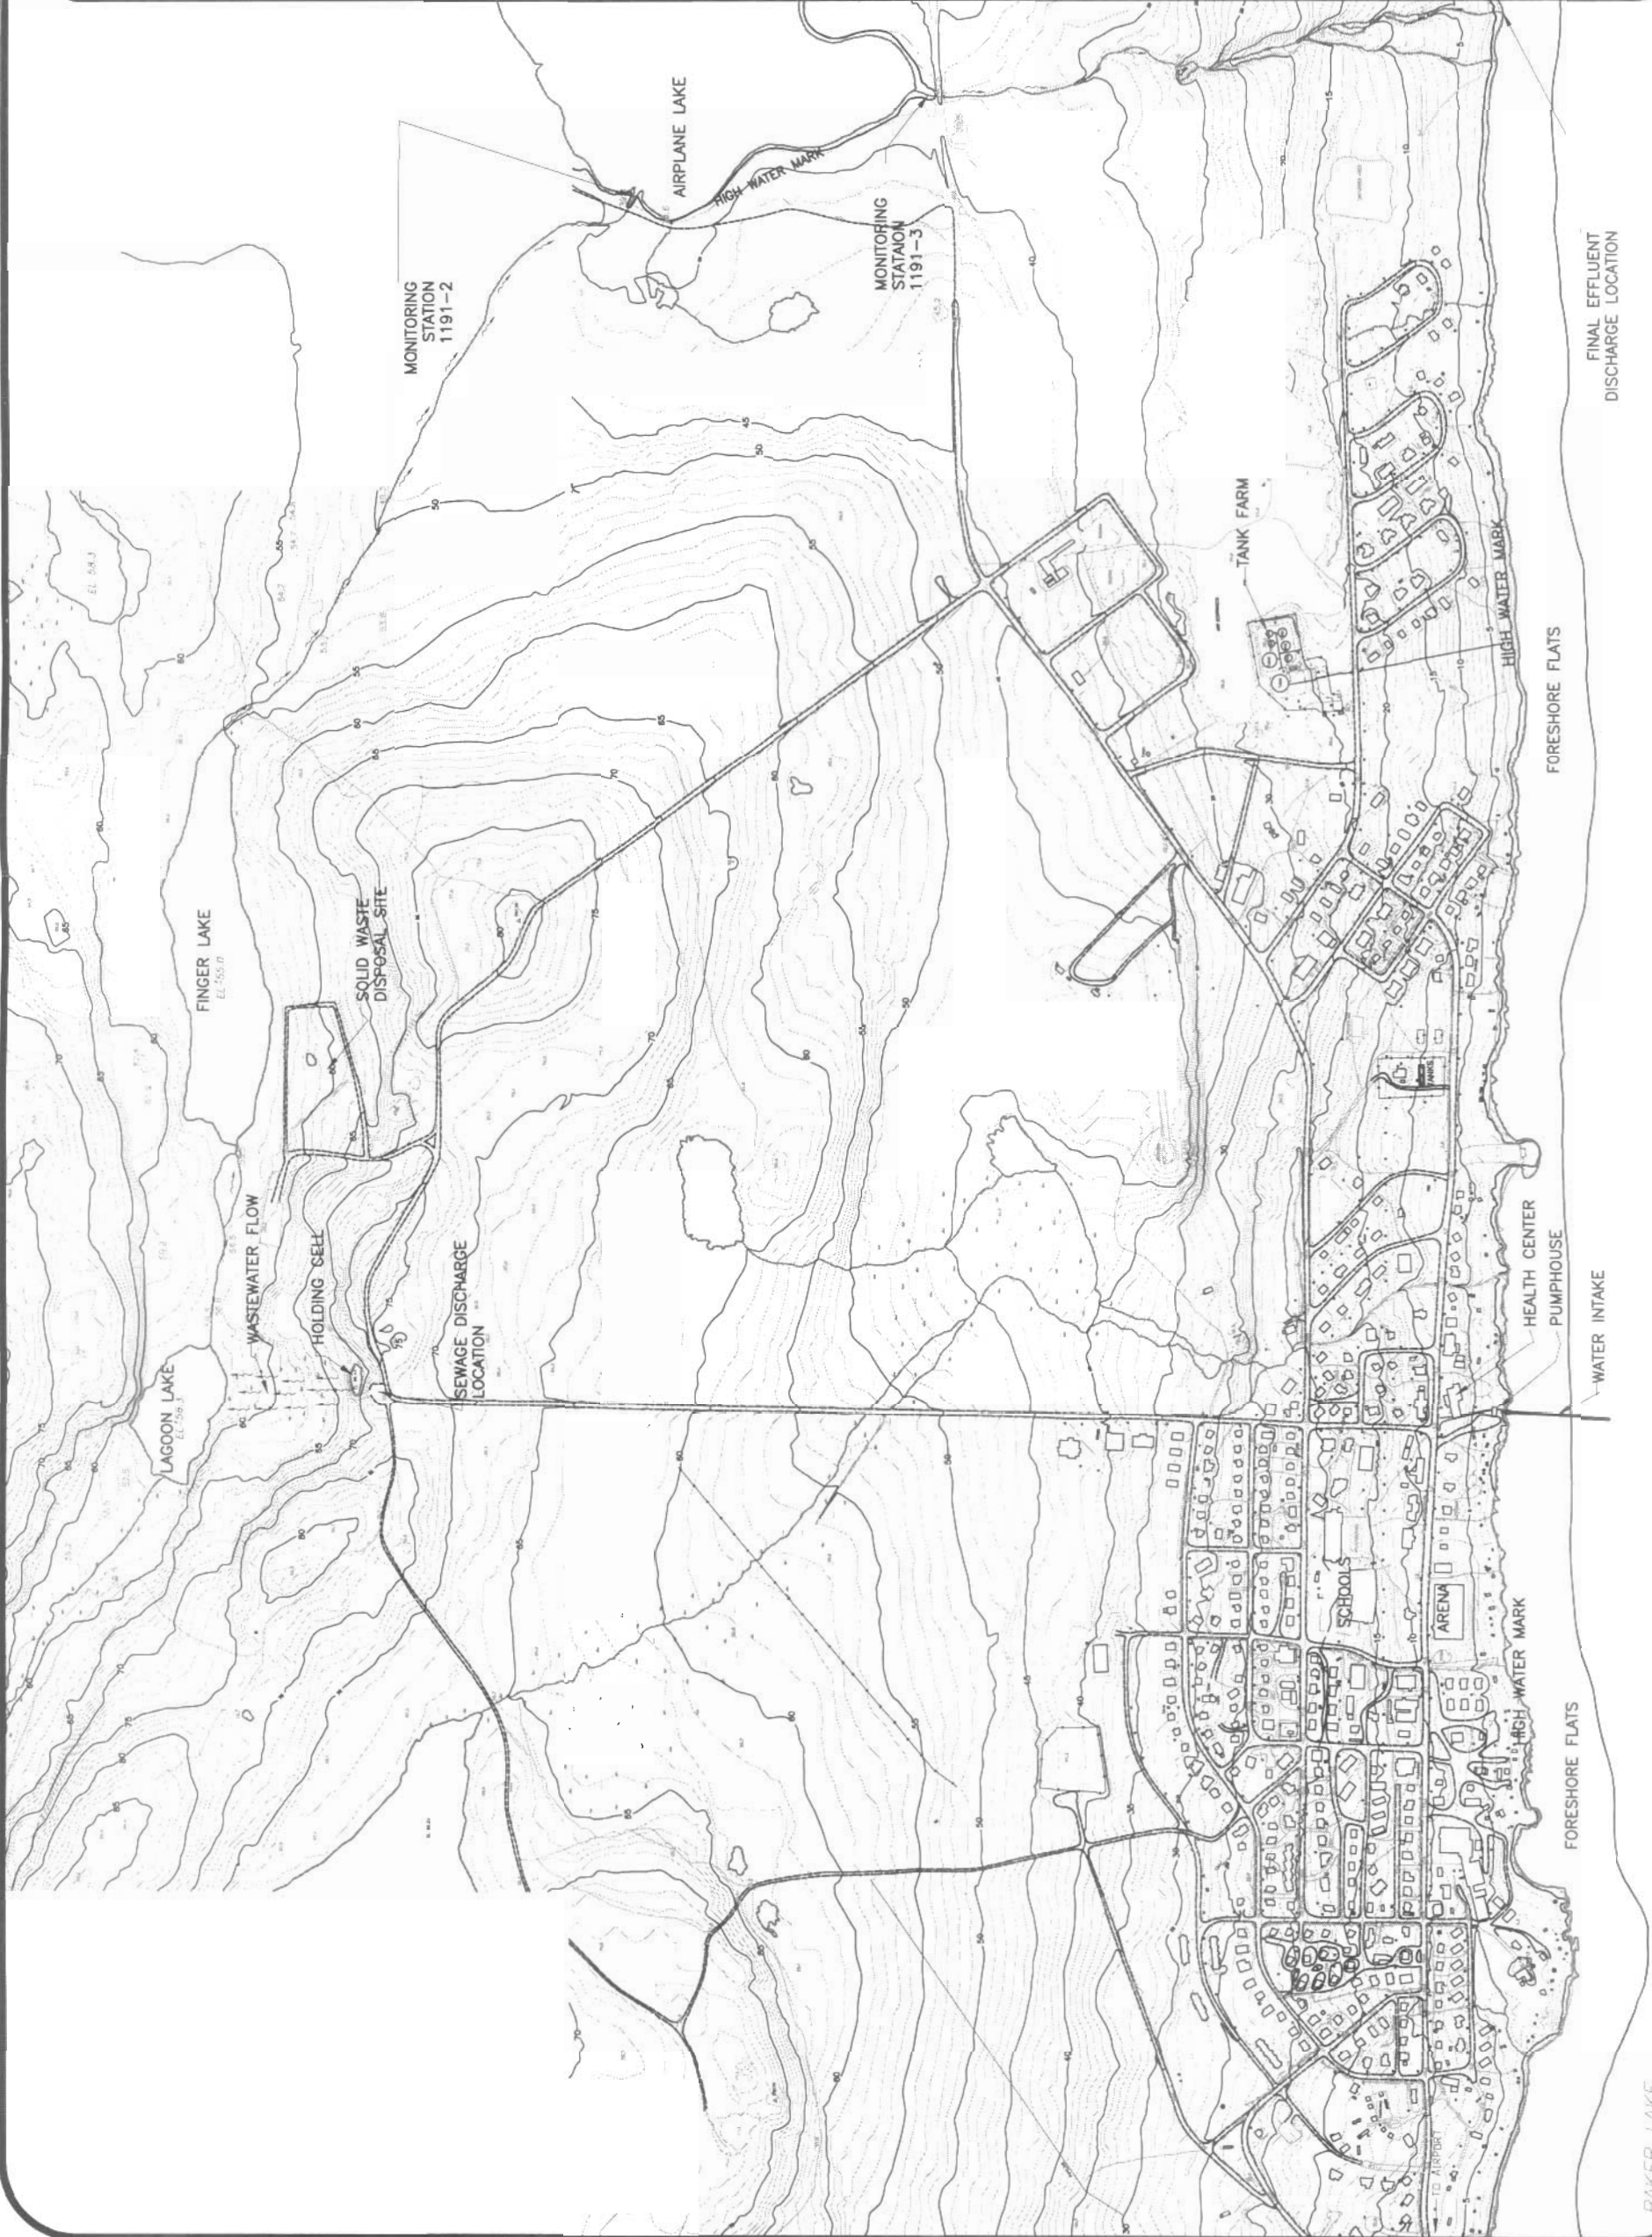

General Notes



No.	Revision/Issue	Date

GOVERNMENT OF
NUNAVUT

COMMUNITY AND
GOVERNMENT SERVICES

HAMLET OF BAKER LAKE
SEWAGE, SOLID WASTE
AND WATER INTAKE
LOCATION PLAN

BAKER LAKE
NUNAVUT

Project	Sheet
Drawn By W. Thistle	C-1
Date 05/07/19	
Scale NTS	