



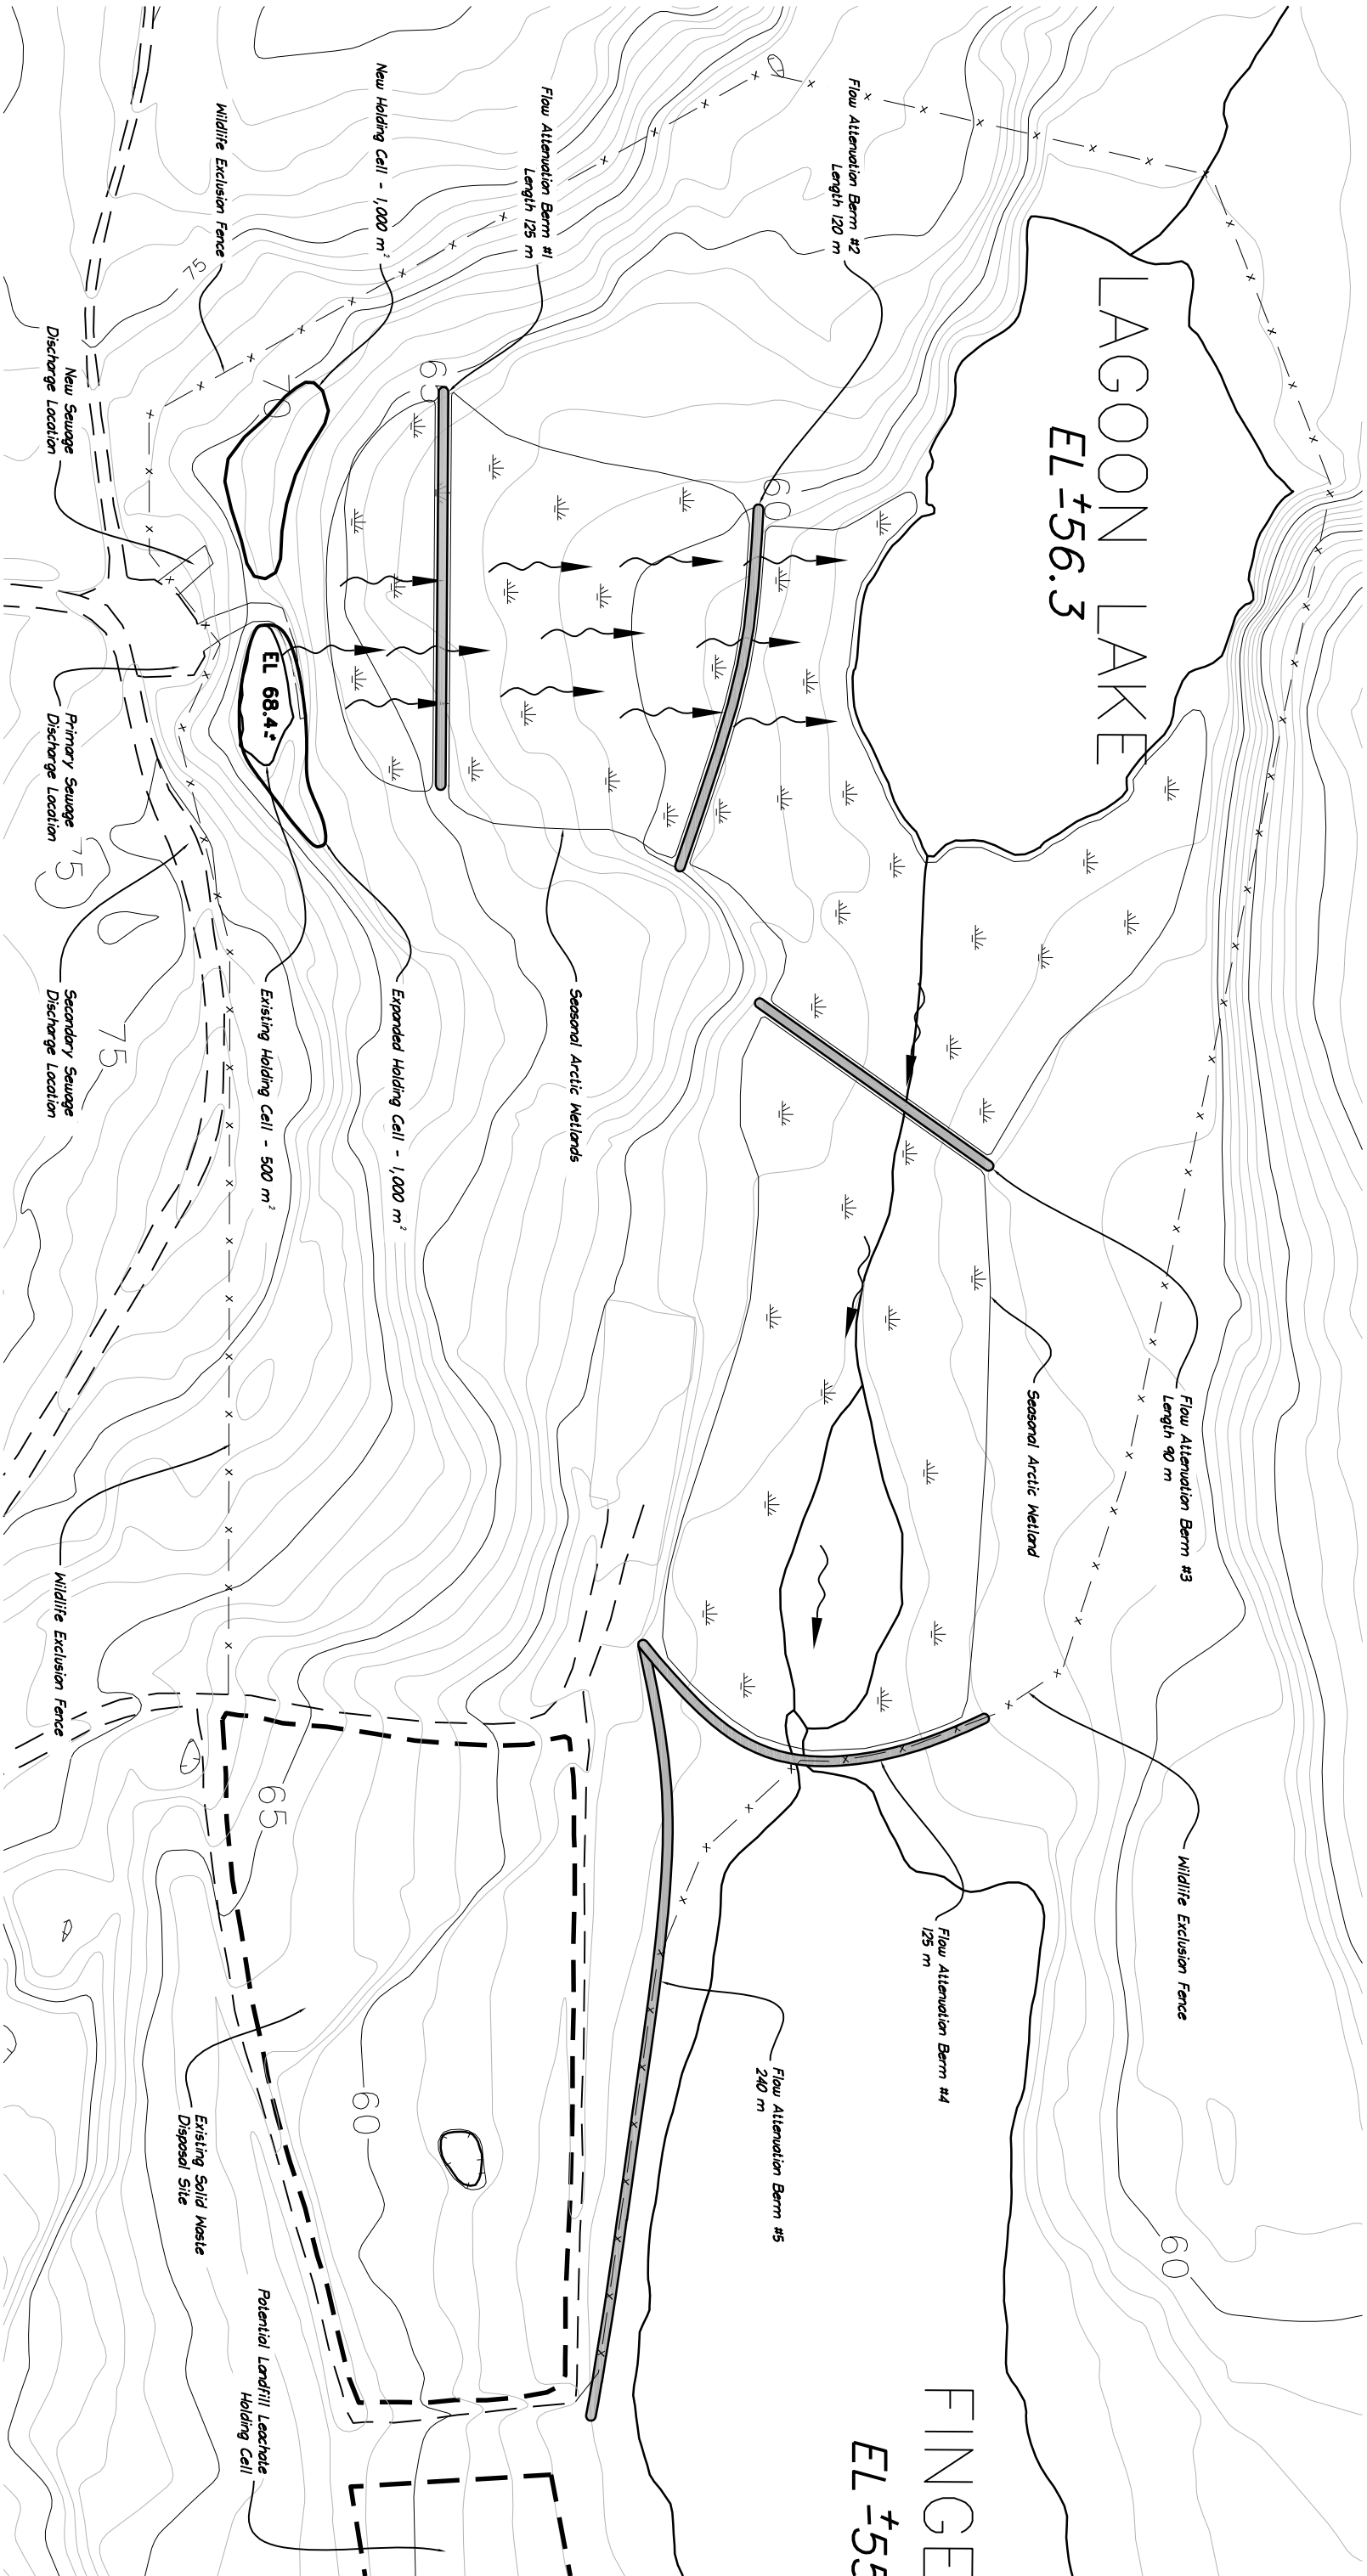

Conceptual Design - Not For Construction

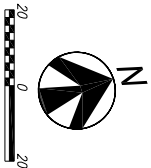

Jacques Whitford
NAME

Jacques Whitford NAME, Inc
4444 Centerville Road, Suite 140
White Bear Lake, MN 55127
651-255-5030
651-255-5060 (fax)



NUNAMI
JACQUES WHITFORD LIMITED

1	5/01/08	Issue for Review
0	3/19/08	Issue for Review
Rev	Date	Description

GOVERNMENT OF NUNAVUT DEPARTMENT OF COMMUNITY AND GOVERNMENT SERVICES
PROPOSED SYSTEM IMPROVEMENTS
BAKER LAKE SEWAGE SYSTEM
QAMAMITTUQA, NU

Conceptual Design Layout

Figure 2
1015263-C01.dwg