



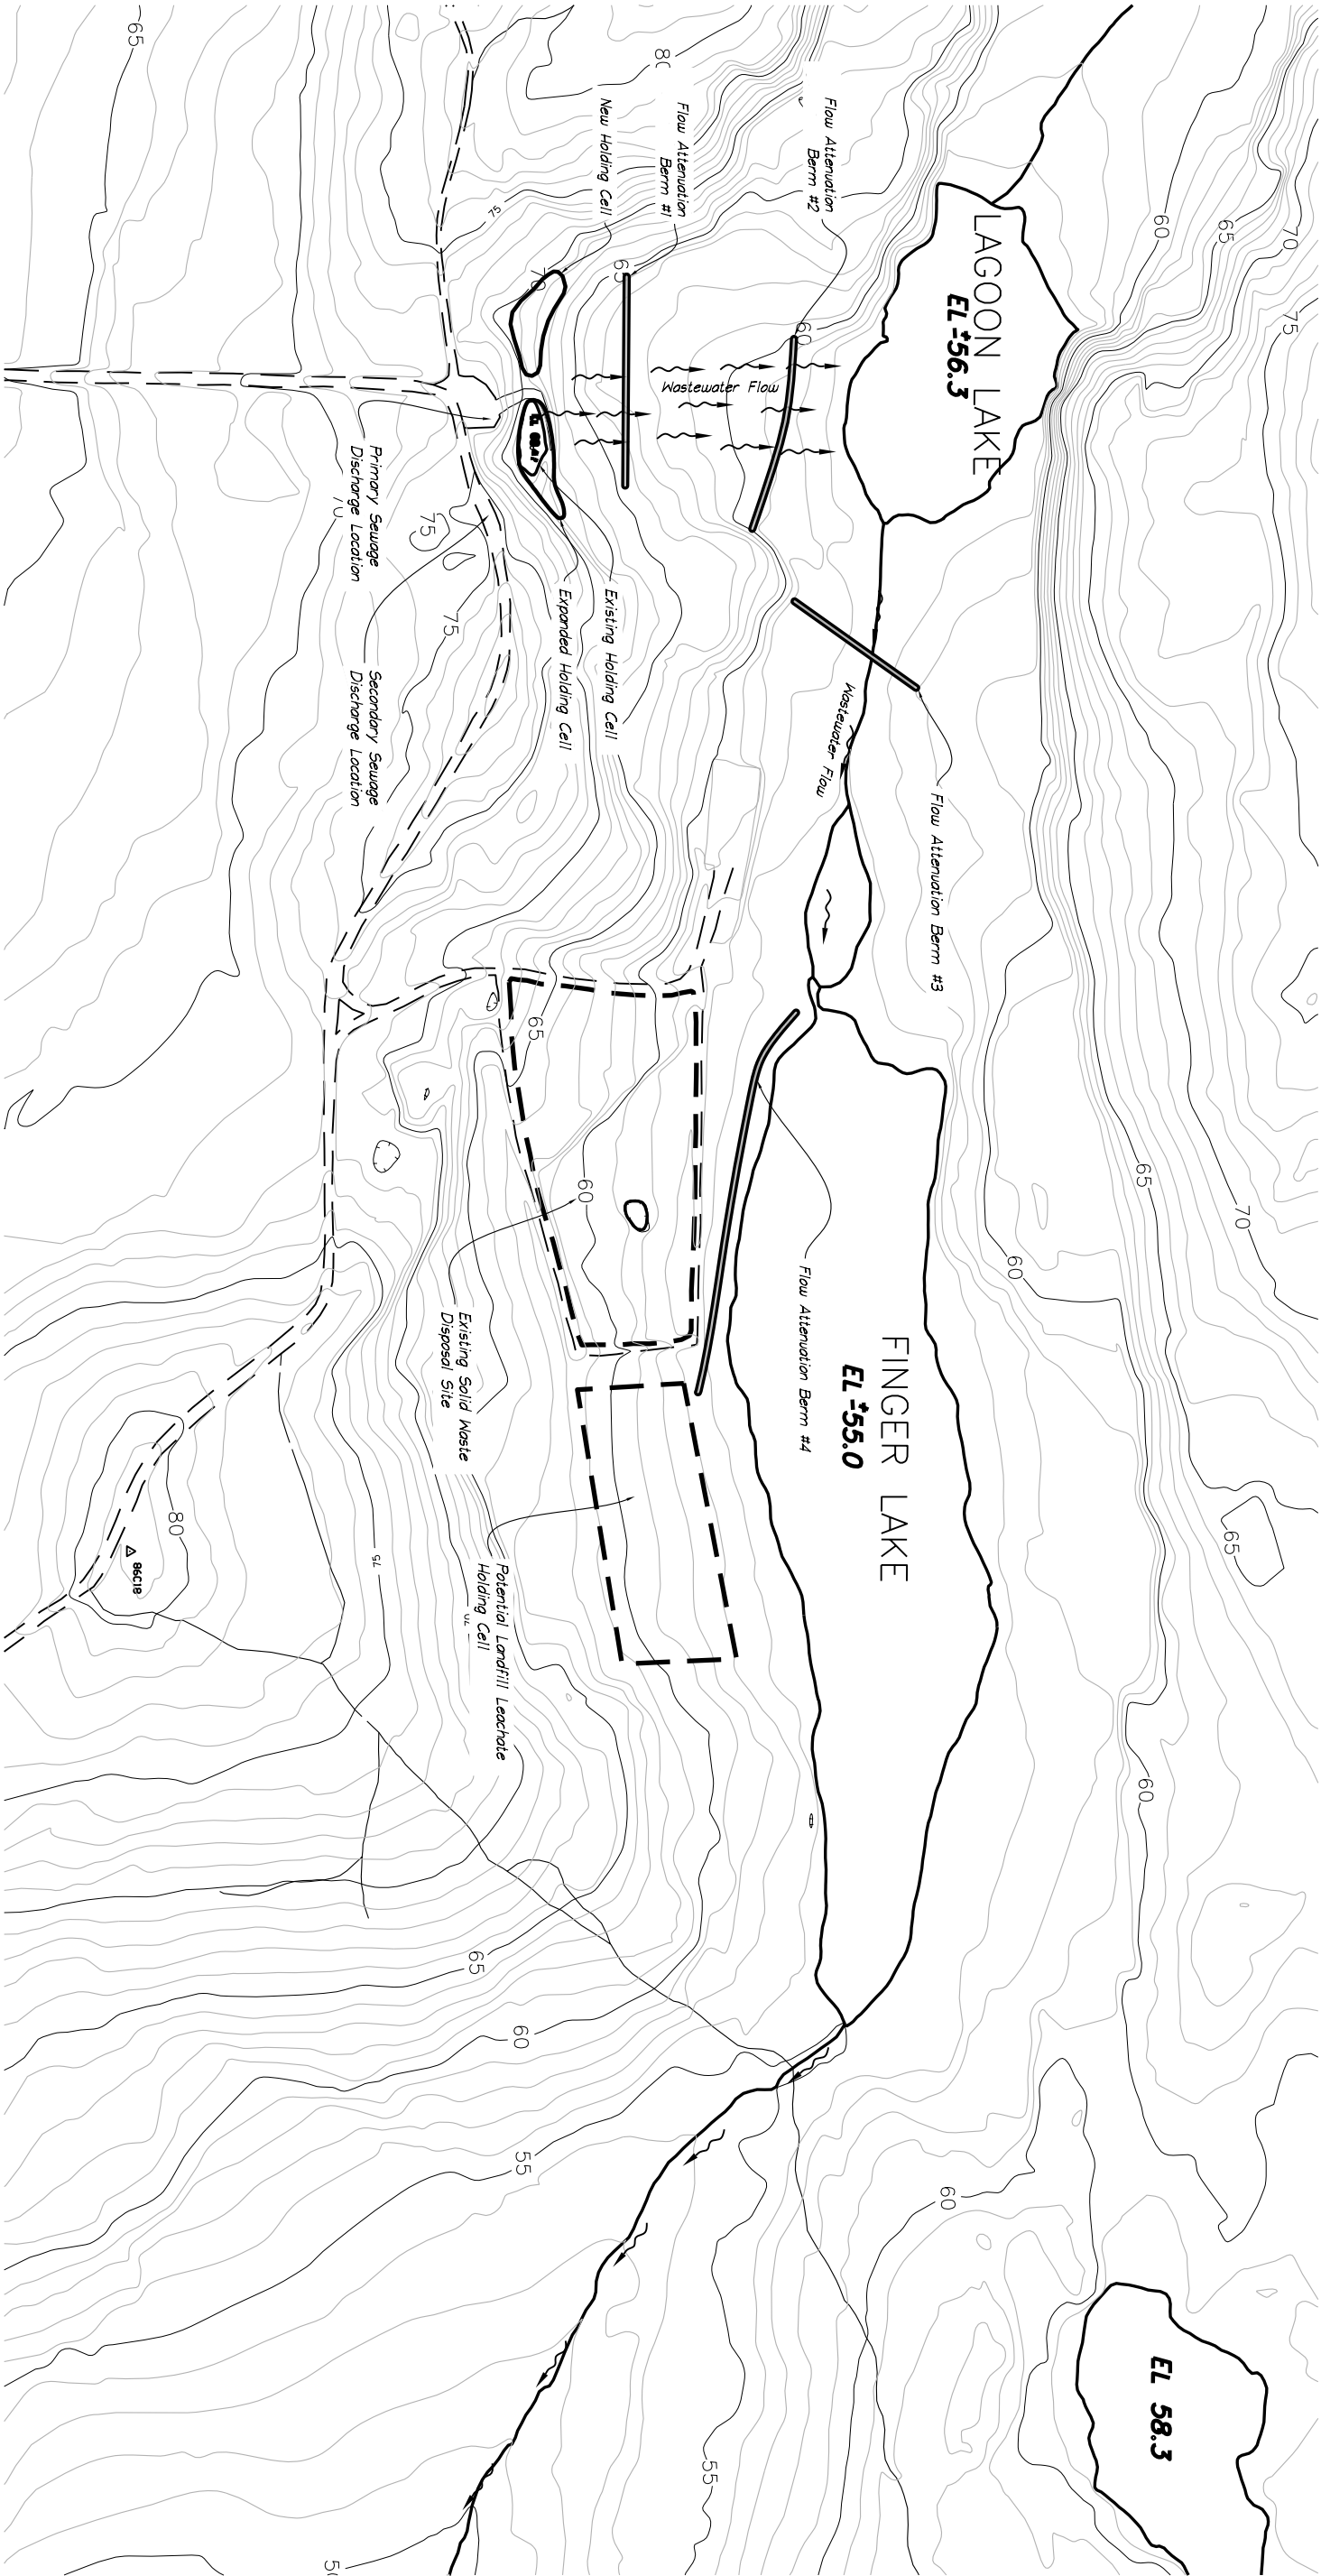

Conceptual Design - Not For Construction

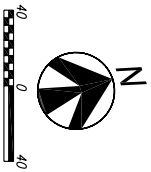

Jacqu

es Whitford

Jacqu

es Whitford

4444 Centerville Road, Suite 140
White Bear Lake, MN 55127
651-255-5050
651-255-5060 (fax)



NUNAMI

JACQUES WHITFORD LIMITED

NUNAMI

JACQUES WHITFORD LIMITED

Rev	Date	Description
0	3/19/08	Issue for Review

GOVERNMENT OF NUNAVUT DEPARTMENT OF COMMUNITY AND GOVERNMENT SERVICES
PROPOSED SYSTEM IMPROVEMENTS
BAKER LAKE SEWAGE SYSTEM
QAMAMITTUQA, NU

Site Plan

Figure 1

1015263-C01.dwg

Plot Date: 19 March 2008 By Cross, Carla

K:\1015263 Baker Lake.dwg1015263-C01.dwg

Copyright © 2008 Jacques Whitford NAME, Inc