

GOVERNMENT OF NUNAVUT

DEPARTMENT OF COMMUNITY AND GOVERNMENT SERVICES

BAKER LAKE SEWAGE SYSTEM IMPROVEMENTS

QAMANI'TUAQ, NUNAVUT

Issue for 50% Design
March 10, 2009



Location Map

Drawing List

- C-1 Site Plan Existing Conditions
- C-2 Site Plan Sewage System Improvements
- C-3 Truck Discharge & Holding Pond Layout
- C-4 Type 1 Attenuation Berms Plan
- C-5 Type 2 Lagoon Lake Attenuation Berms Plan
- C-6 Type 2 Finger Lake Attenuation Berms Plan
- C-7 Berm Cross Section
- C-8 Details




Stantec

NUNAMI

JACQUES WHITFORD LIMITED



Jacques Whitford NAWE, Inc
4444 Centerville Road, Suite 140
White Bear Lake, MN 55127
651-255-5050
651-255-5060 (fax)

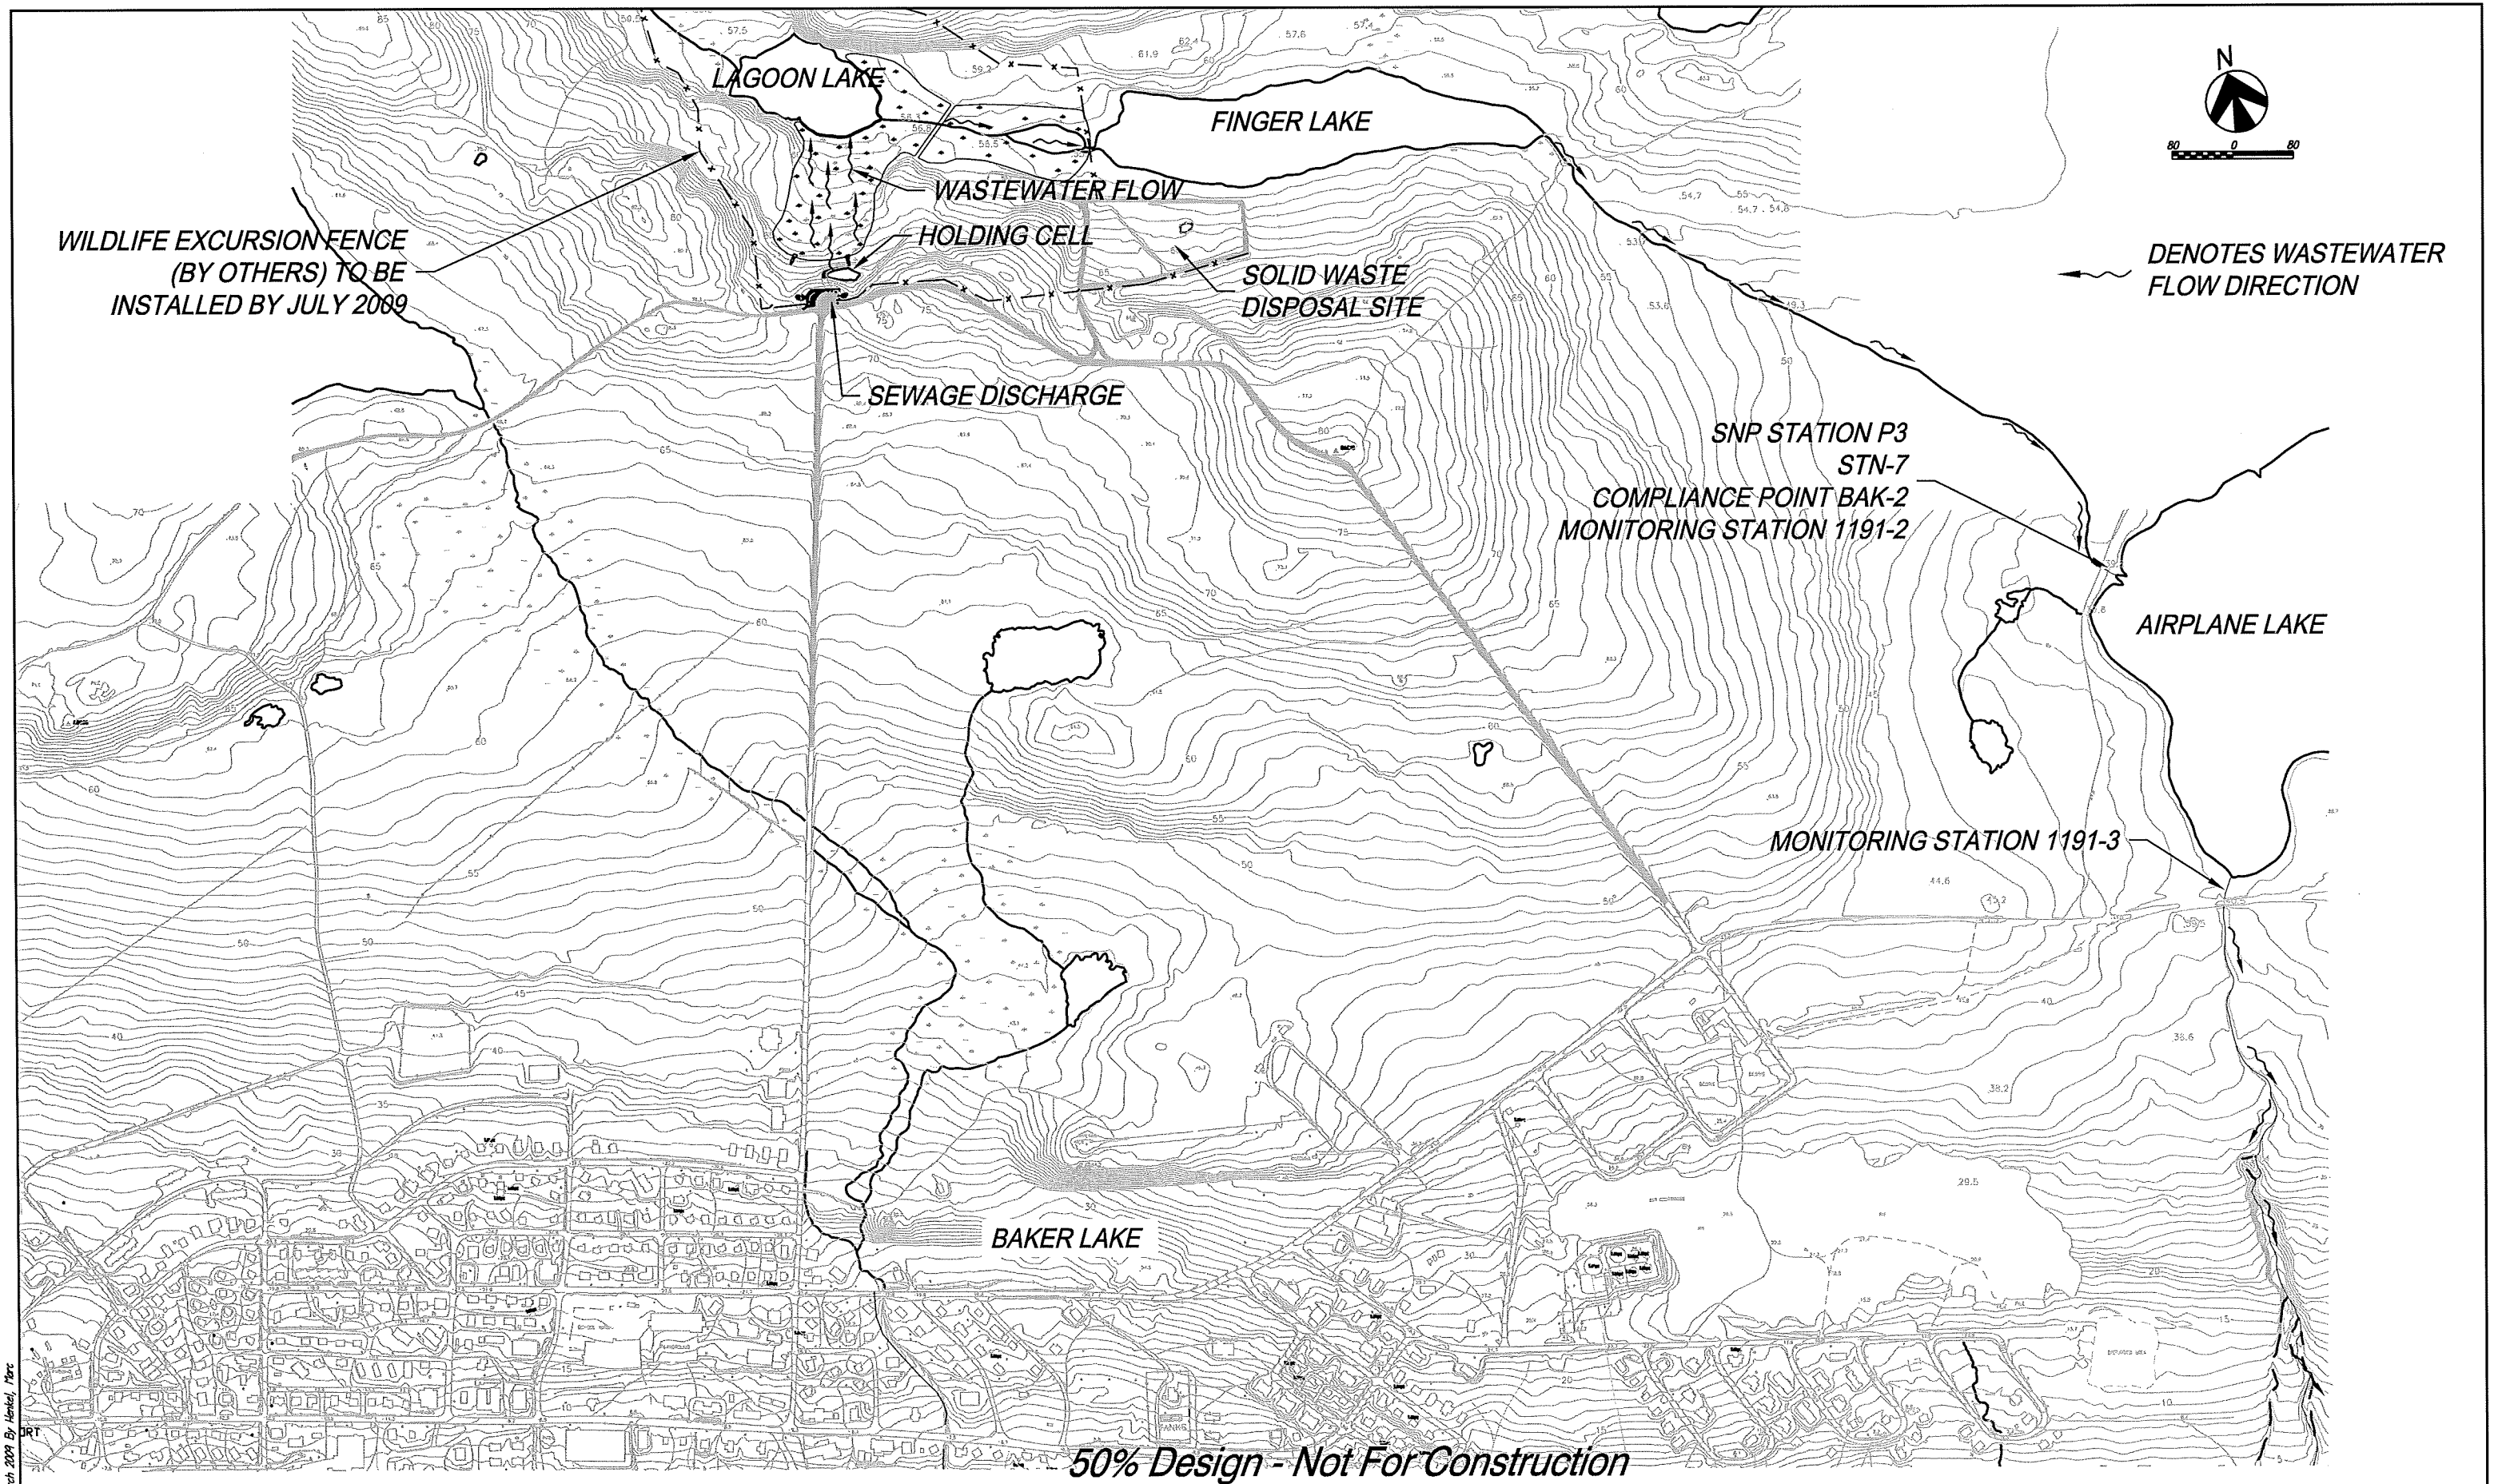

Plot Date: 10 March 2009 By: Hankel, Marc



Jacques Whitford NAW, Inc.
4444 Centerville Road, Suite 140
White Bear Lake, MN 55127
651-255-5050
651-255-5060 (fax)



3	3/10/09	Issue for 50% Design
2	10/24/08	Schematic Design
1	5/01/08	Issue for Review
Rev	Date	Description

GOVERNMENT OF NUNAVUT
DEPARTMENT OF COMMUNITY AND GOVERNMENT SERVICES
**BAKER LAKE SEWAGE SYSTEM
IMPROVEMENTS**
QAMANI'TUAQ, NUNAVUT

**Site Plan
Existing Conditions**

C-1

1015263-C001.dwg

K:\1015263 Baker Lake\dwg\1015263-C001.dwg

Copyright © 2009 Stantec NAW, Inc