

GRAVEL PITS

COAST ROAD

V.O.R.
ANTENNA
TOWER

WEST
ARM

Part A of D

V.O.R.
ANTENNA
TOWER

D.E.W. LINE
STATION

D.E.W. LINE
WATER
SUPPLY
LAKE

LOT 2, GROUP 1419

TERMINAL


DEW
HANGER

FUEL STORAGE


AIR STRIP
5000' x 150' GRAVEL

Part B of D

WATER SUPPLY LAKE

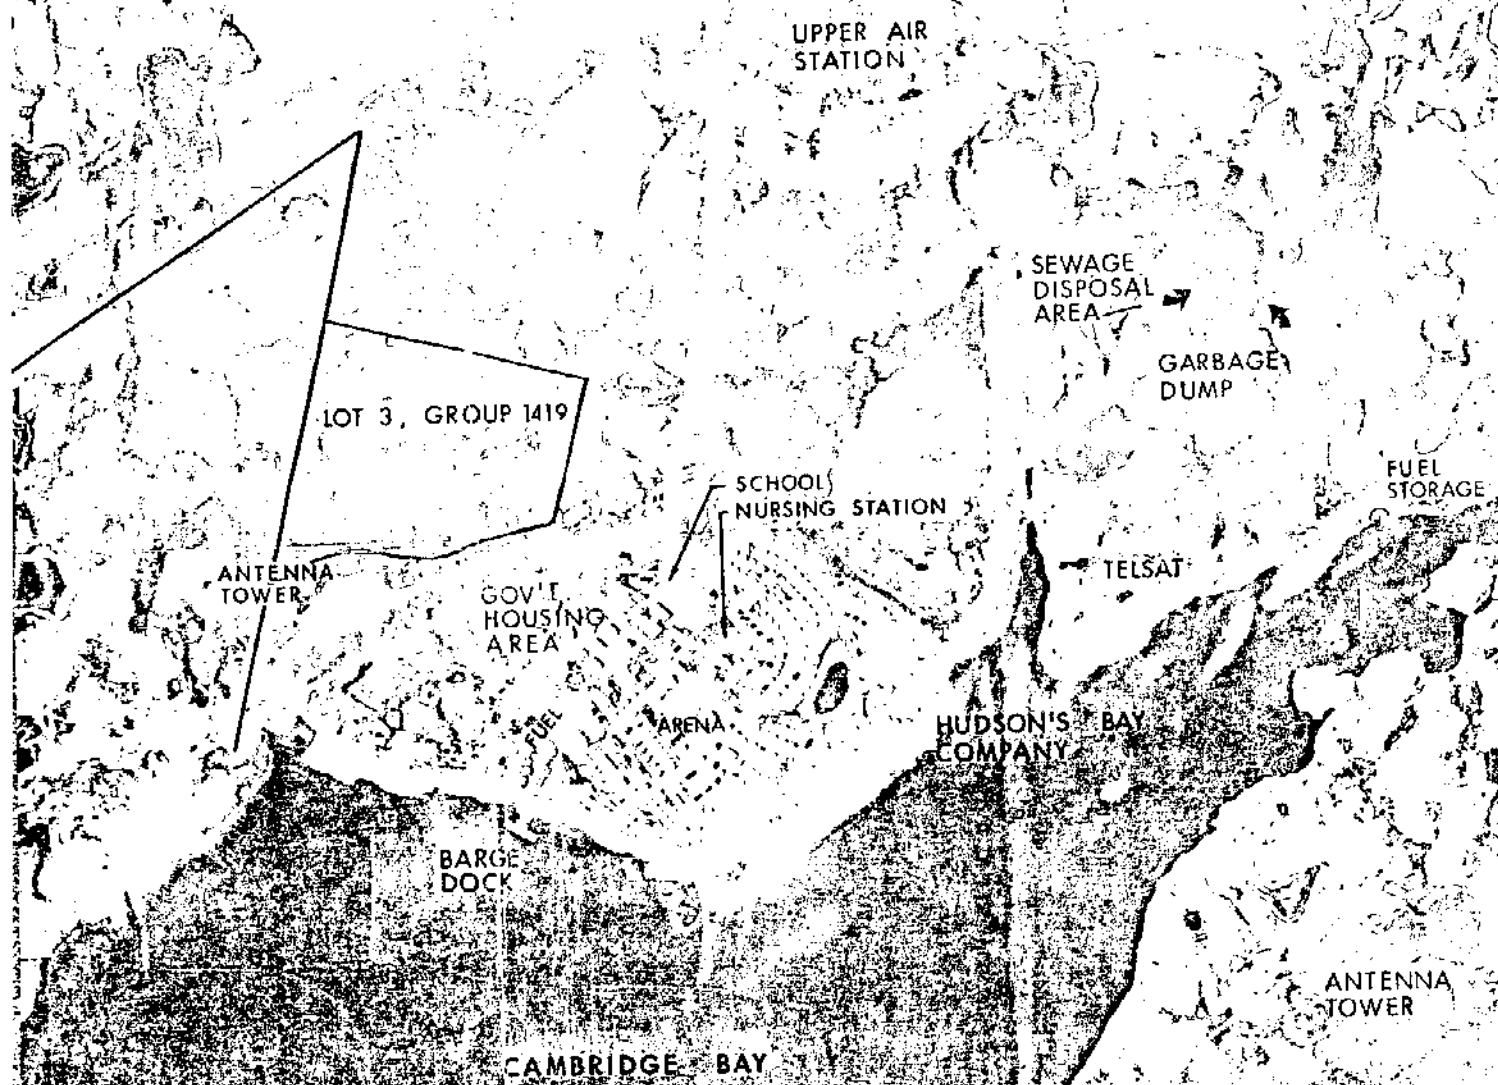

Part C of D

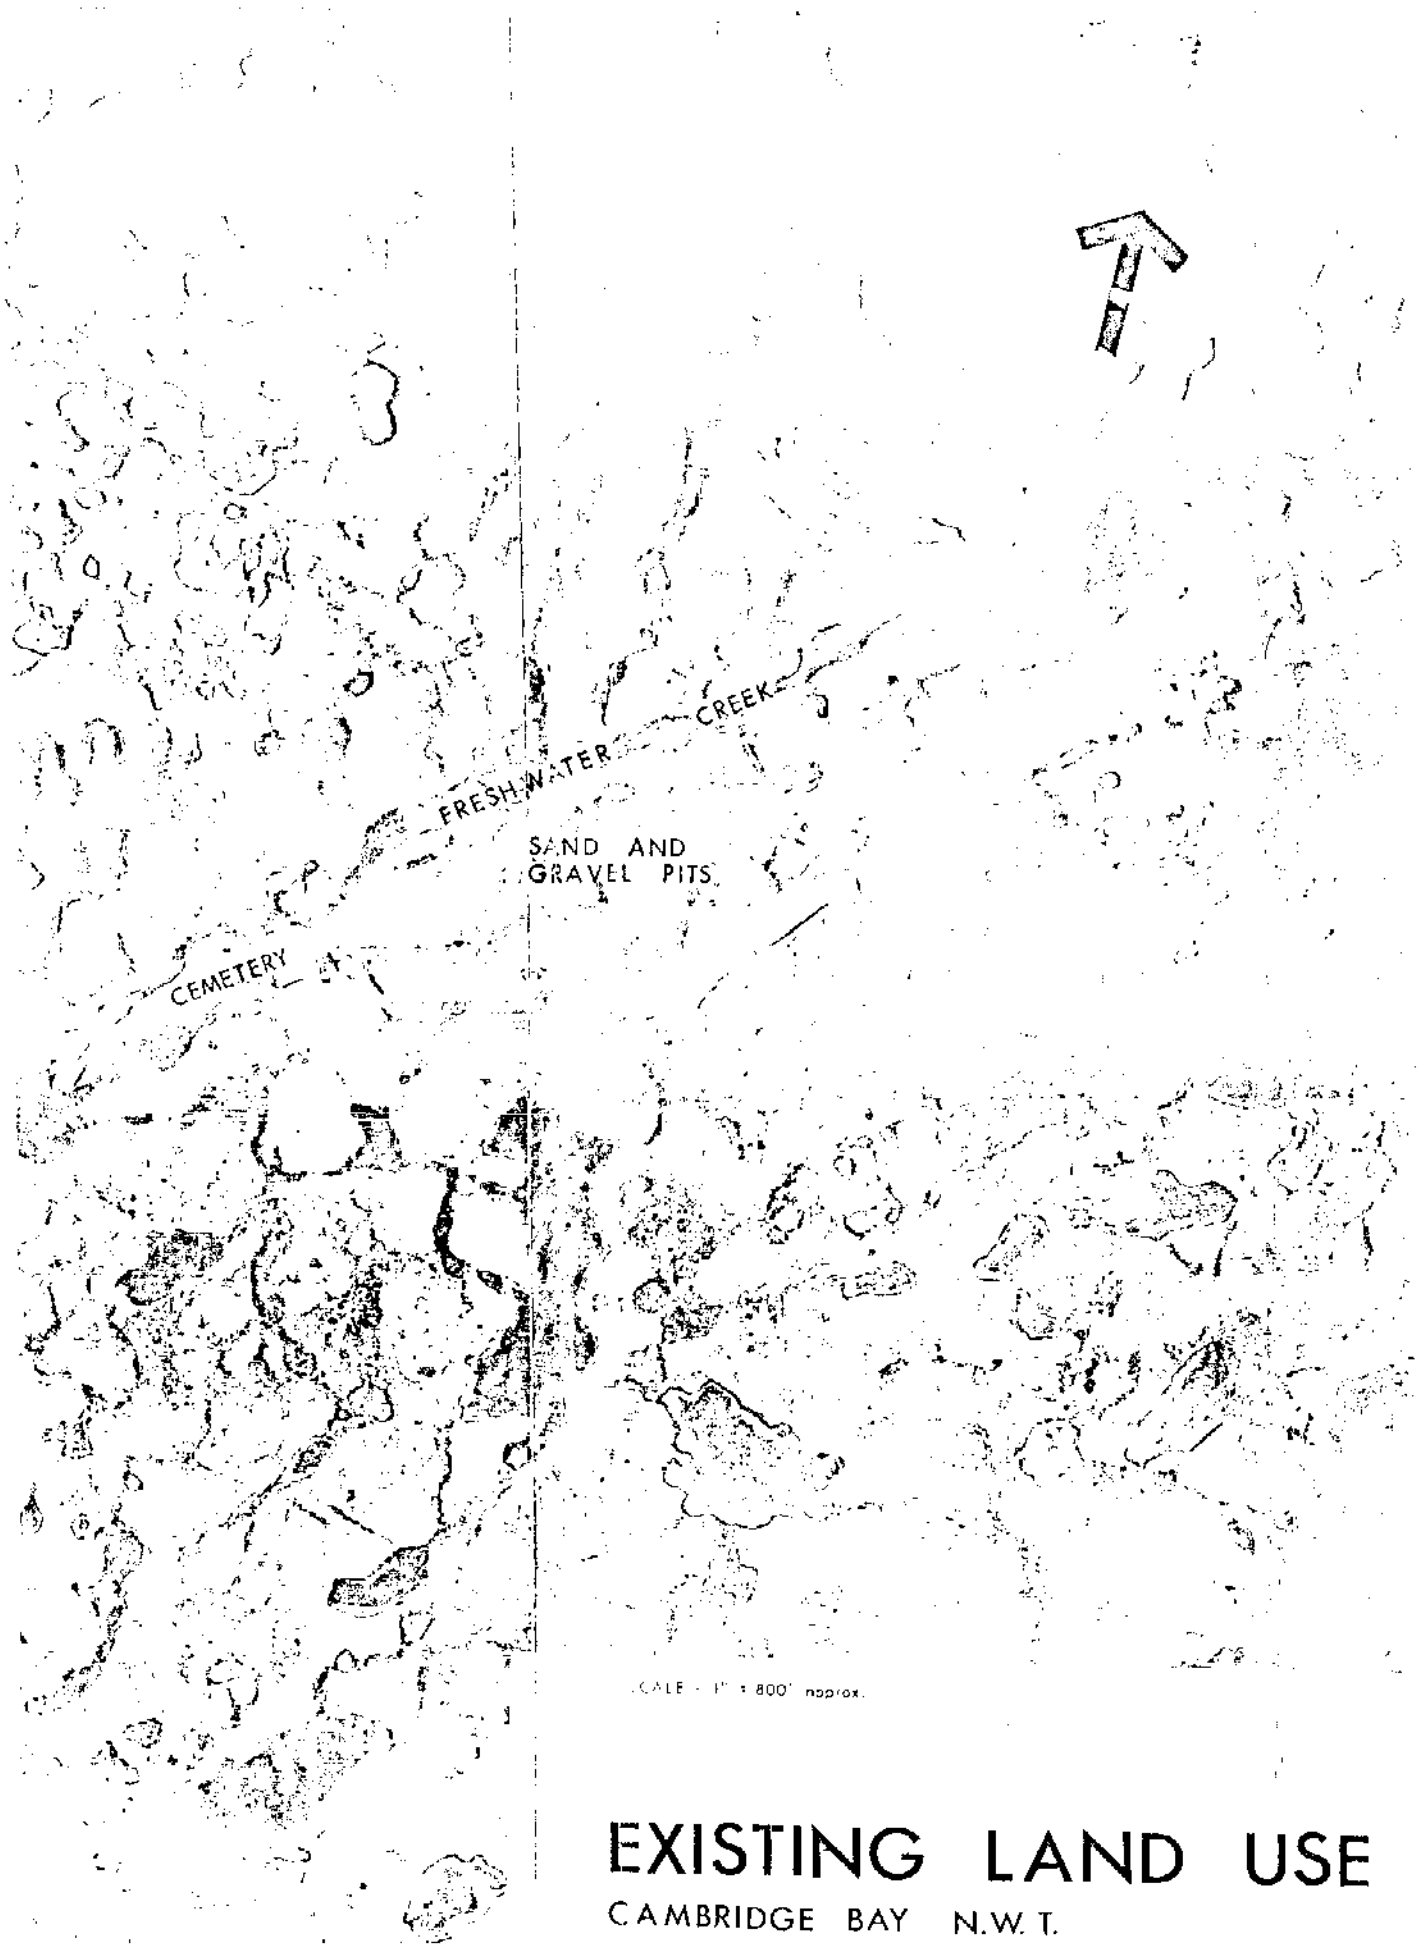

SCALE - 1" = 800' approx.

EXISTING LAND USE

CAMBRIDGE BAY N.W.T.
GENERAL DEVELOPMENT PLAN

UNDERWOOD McLELLAN AND ASSOCIATES LIMITED

Part D of D