


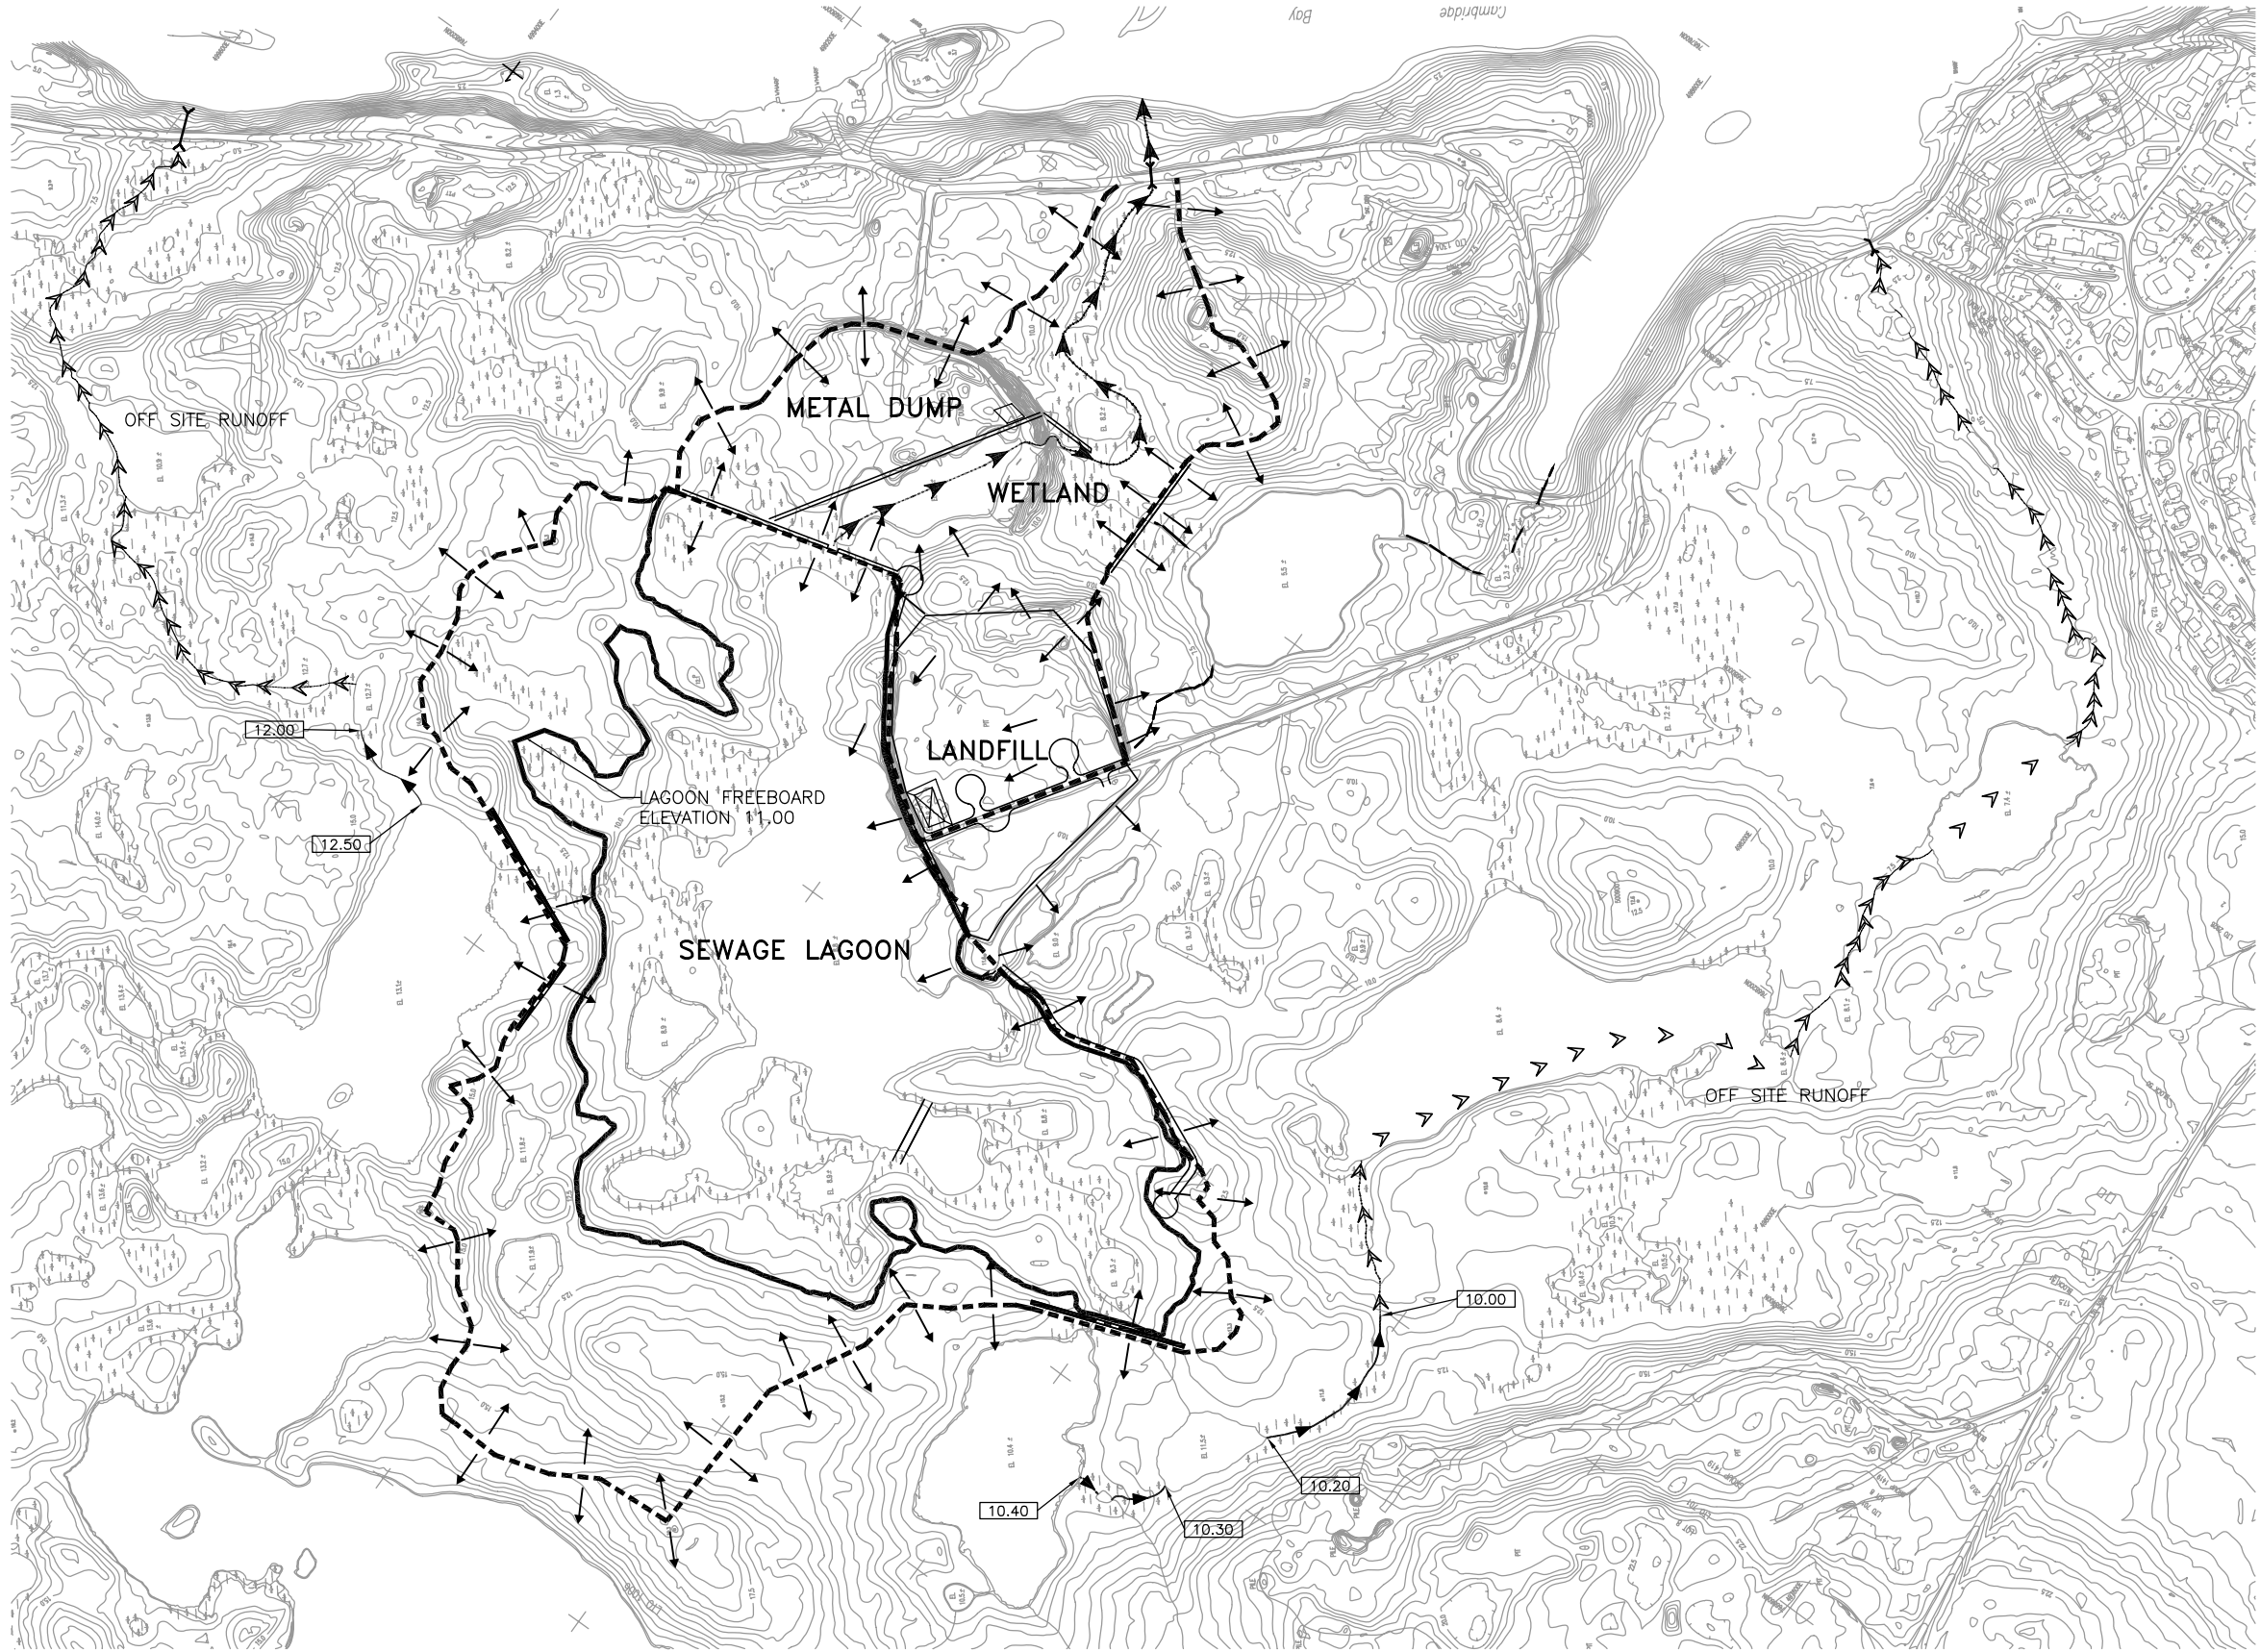

LEGEND

-  RUNOFF DIRECTION
-  RUNOFF BOUNDARY
-  LAGOON FREEBOARD
-  RUNOFF DIVERSION BERM
-  RUNOFF DIVERSION CHANNEL
-  SEWAGE TREATMENT BERM
-  SEASONAL SEWAGE DISCHARGE
-  CHANNEL REGRADING
-  NEW CULVERT
-  LANDFILL RUNOFF DETENTION
-  PROPOSED CHANNEL ELEVATION

Stamp

A	2008 04/21	ISSUED FOR 95% SUBMISSION
---	------------	---------------------------

No.	Date	Description
REVISIONS		



Design M.Y. / K.R.J.

Drawn M.D.S.

Project Title

Government of Nunavut
Cambridge Bay
Waste Facilities

Drawing Title

DRAINAGE
PLAN

Scale:

1:3000

Project No.

91011

Drawing No.

C-02

Date

08/04/21

Revision

A

0 100m 200 300m
Scale 1:3000