
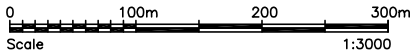


LAST SAVED: 20/4/2008 2:26 PM L:\work\91000\91011\02a-cad\WAT\Working Drawings\Solid waste\C-01.dwg PLOT DATE: 20 April 2008 PLOT BY: SUMMERS, MATTHEW

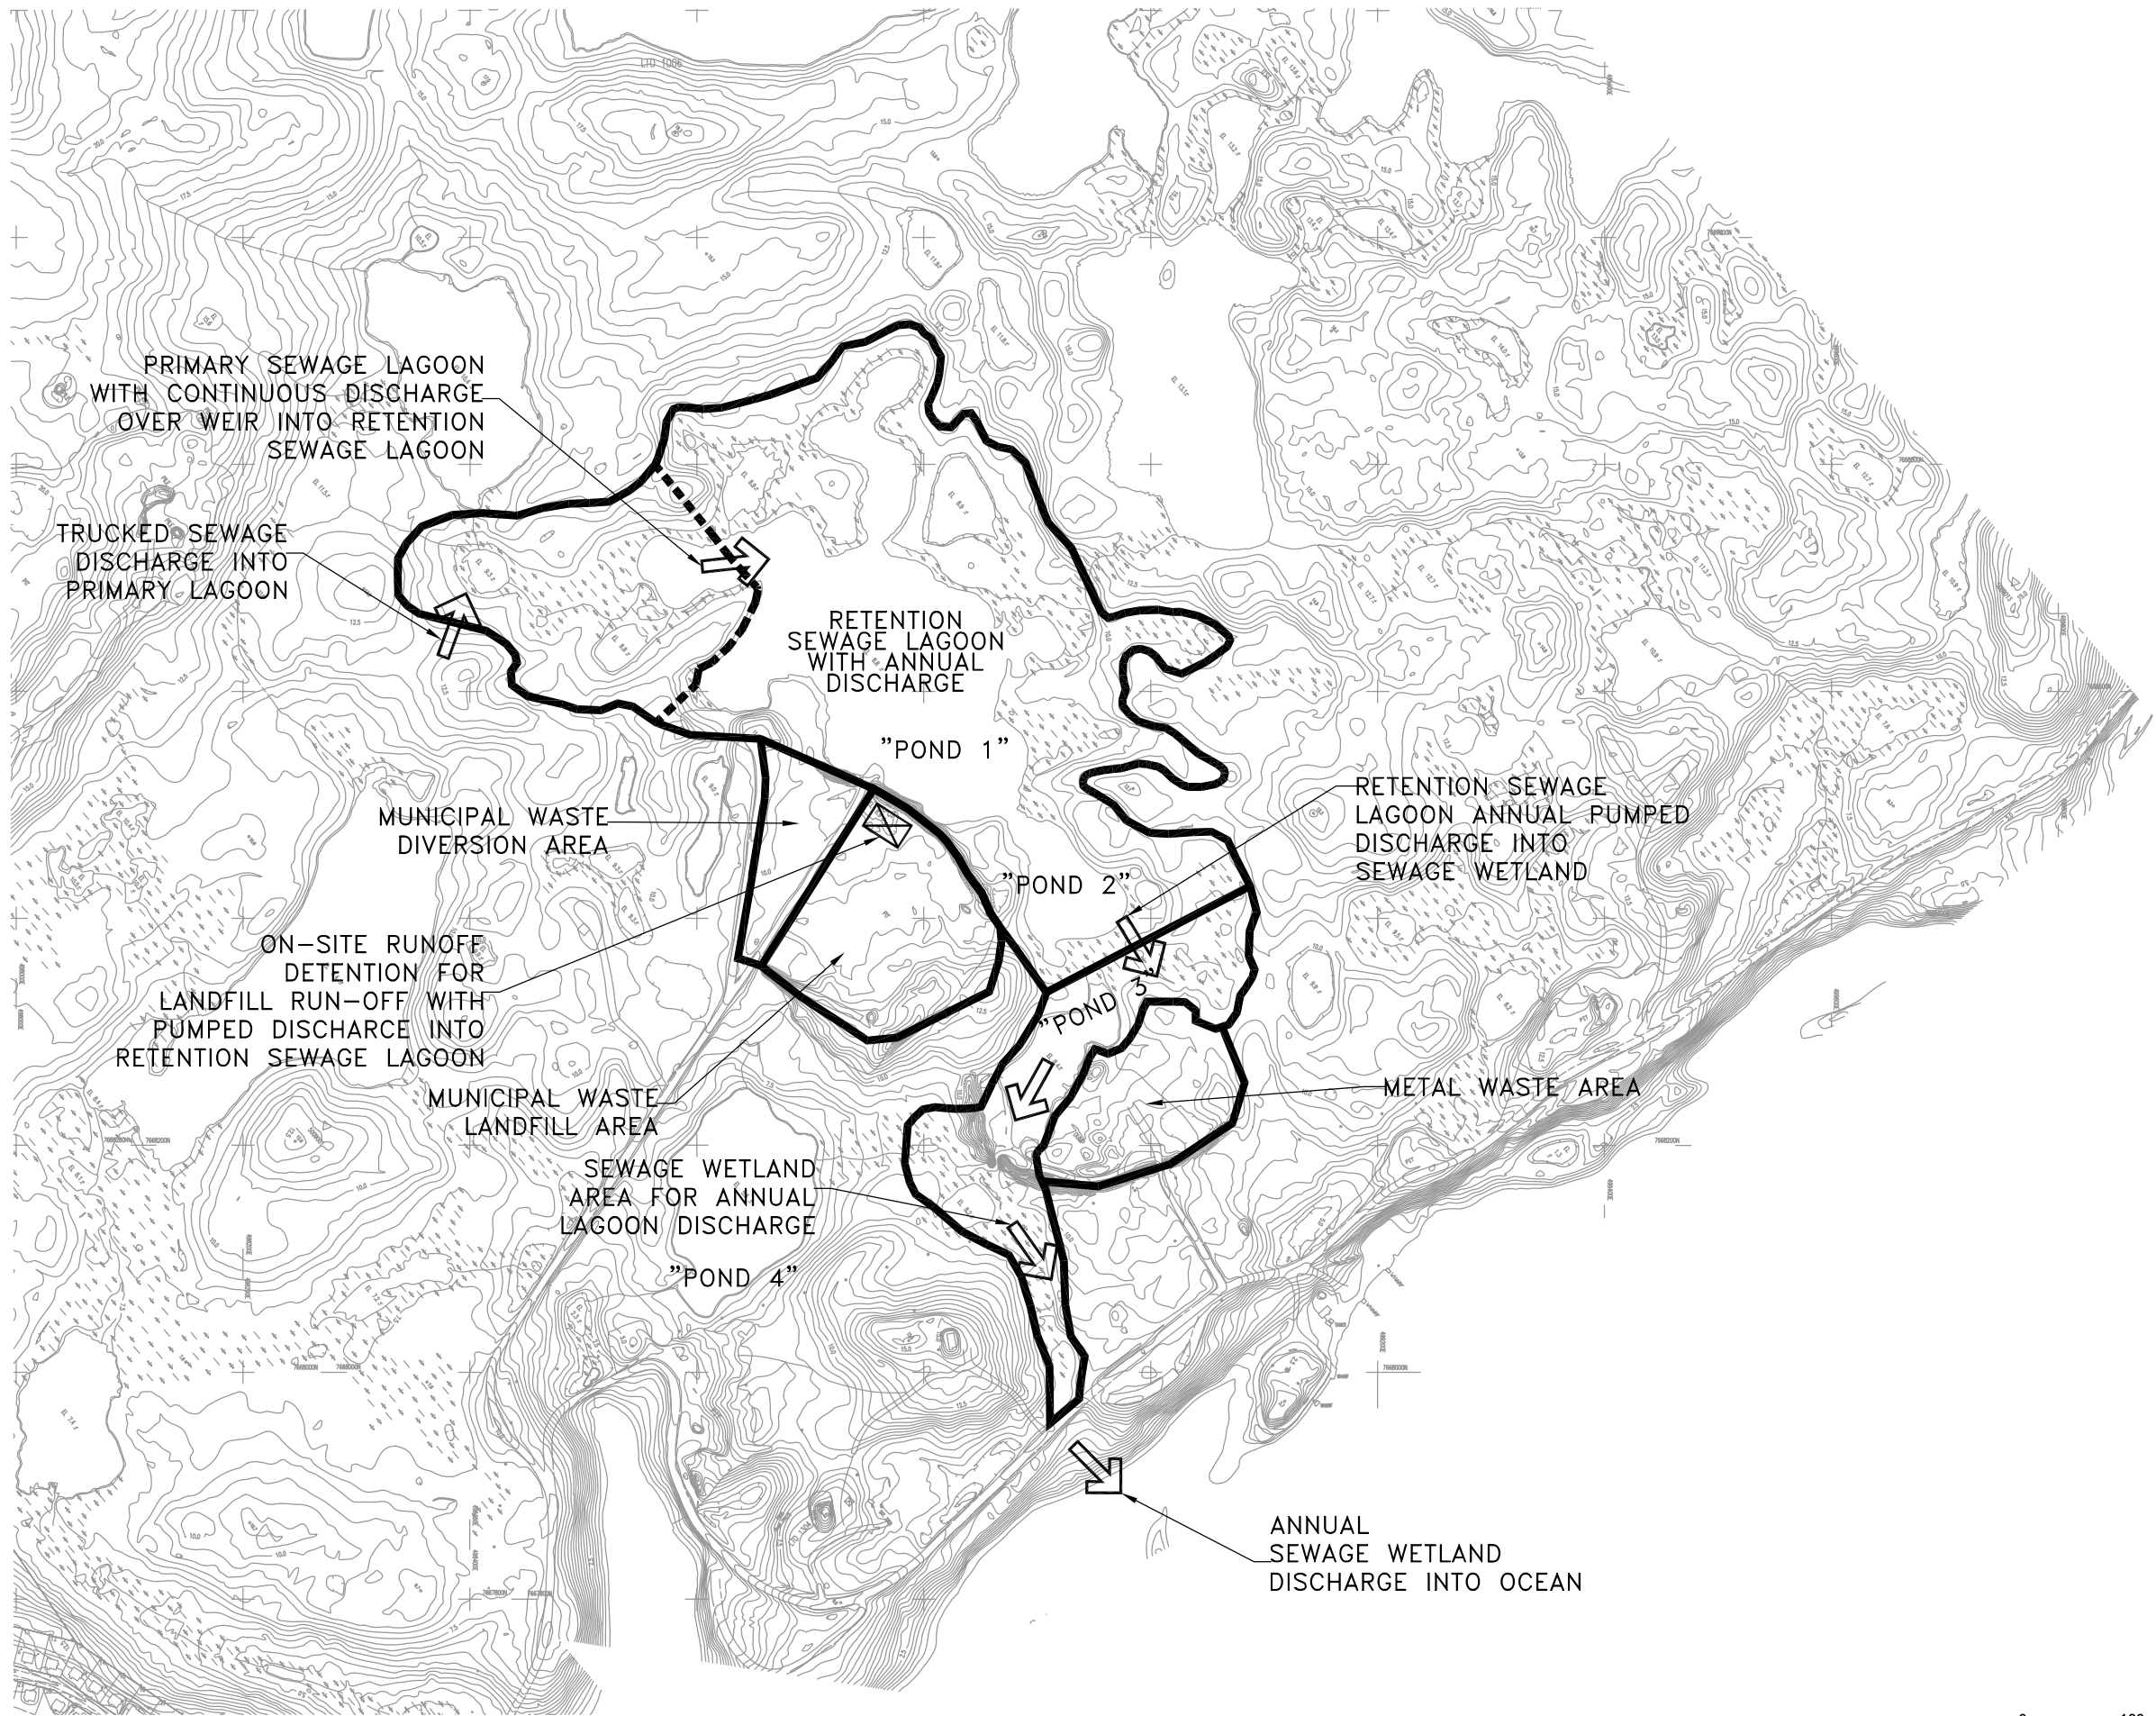

Stamp

A	2008 04/21	ISSUED FOR 95% SUBMISSION
No.	Date	Description

REVISIONS



Design M.Y. \ K.R.J.

Drawn M.D.S.

Project Title

Government of Nunavut
Cambridge Bay
Waste Facilities

Drawing Title

PROCESS
SUMMARY

Scale:

1:3000

Project No.

91011

Drawing No.

C-01

Date

08/04/21

Revision

A