



PLOT DATE: 20 April 2008 PLOT BY: SUMMERS, MATTHEW

L:\work\91000\91011\02a-C04\WAT\Working Drawings\Solid waste\C-05.dwg


LAST SAVED: 20/4/2008 2:32 PM

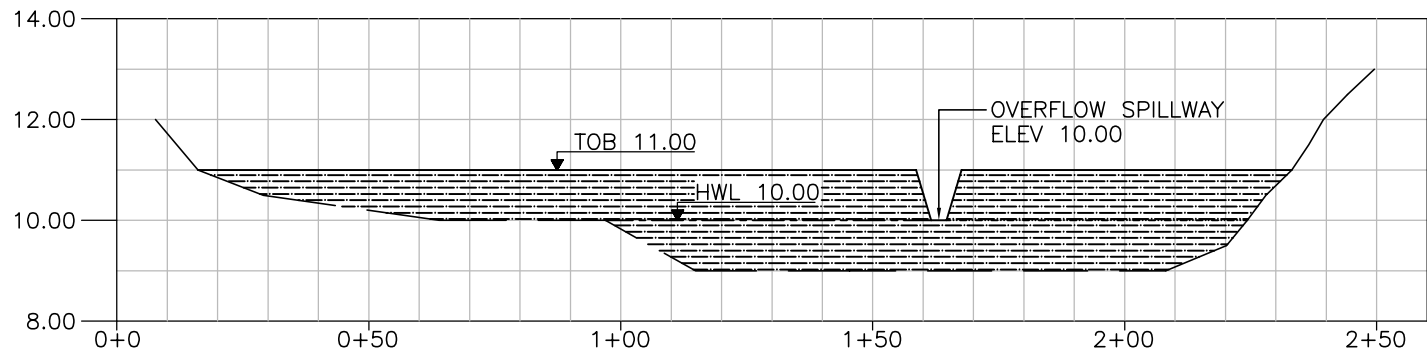


SECTION A A
C04

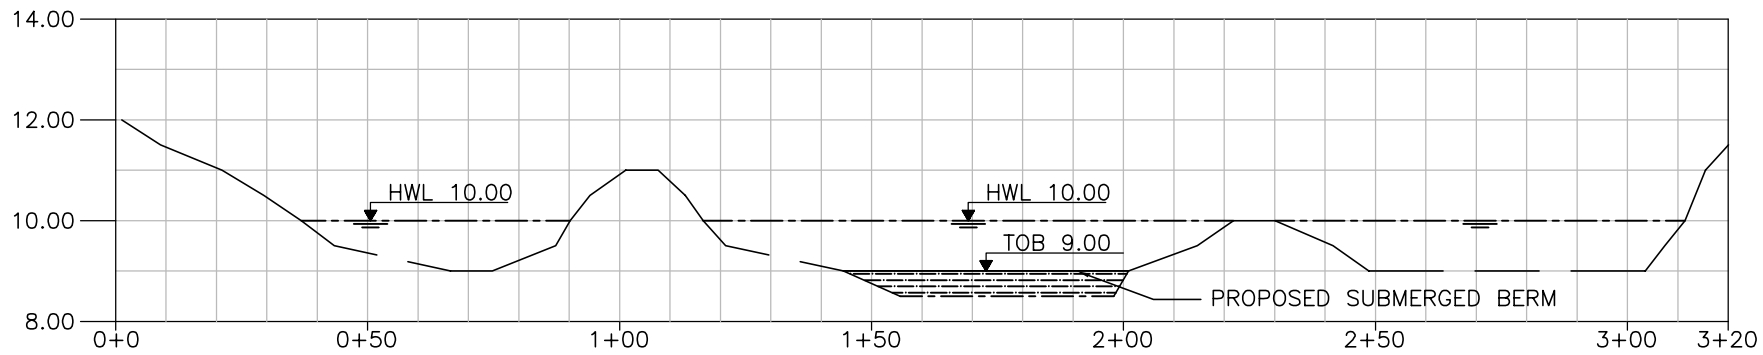

SECTION B B
C04

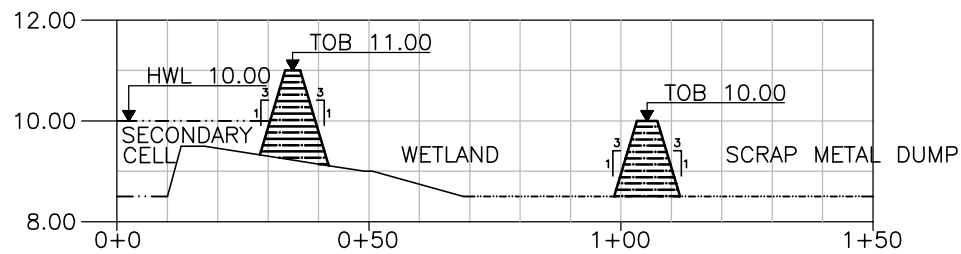

SECTION C C
C04

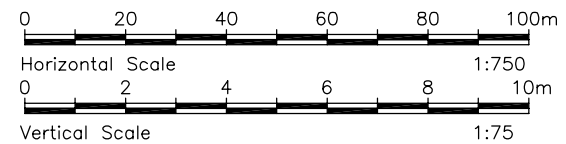

LEGEND

— — — — — EXISTING GROUND

— — — — — CONSTRUCTED
GROUND LEVEL

— — — — — WATER LEVEL

Stamp

A	2008 04/21	ISSUED FRO 95% SUBMISSION
No.	Date	Description

REVISIONS



Design M.Y./K.R.J.
Drawn M.D.S.
Project Title
Government of Nunavut
Cambridge Bay
Waste Facilities

Drawing Title
SEWAGE
LAGOON
CROSS
SECTIONS
Scale:
AS STATED
Project No.
91011
Date
08/04/21
Drawing No.
C-05
Revision
A