



PLOT DATE: 20 April 2008 PLOT BY: SUMMERS, MATTHEW

LAST SAVED: 20/4/2008 2:22 PM L:\work\91000\91011\02a--CAD\WA\Issued\CAD\C-03.dwg

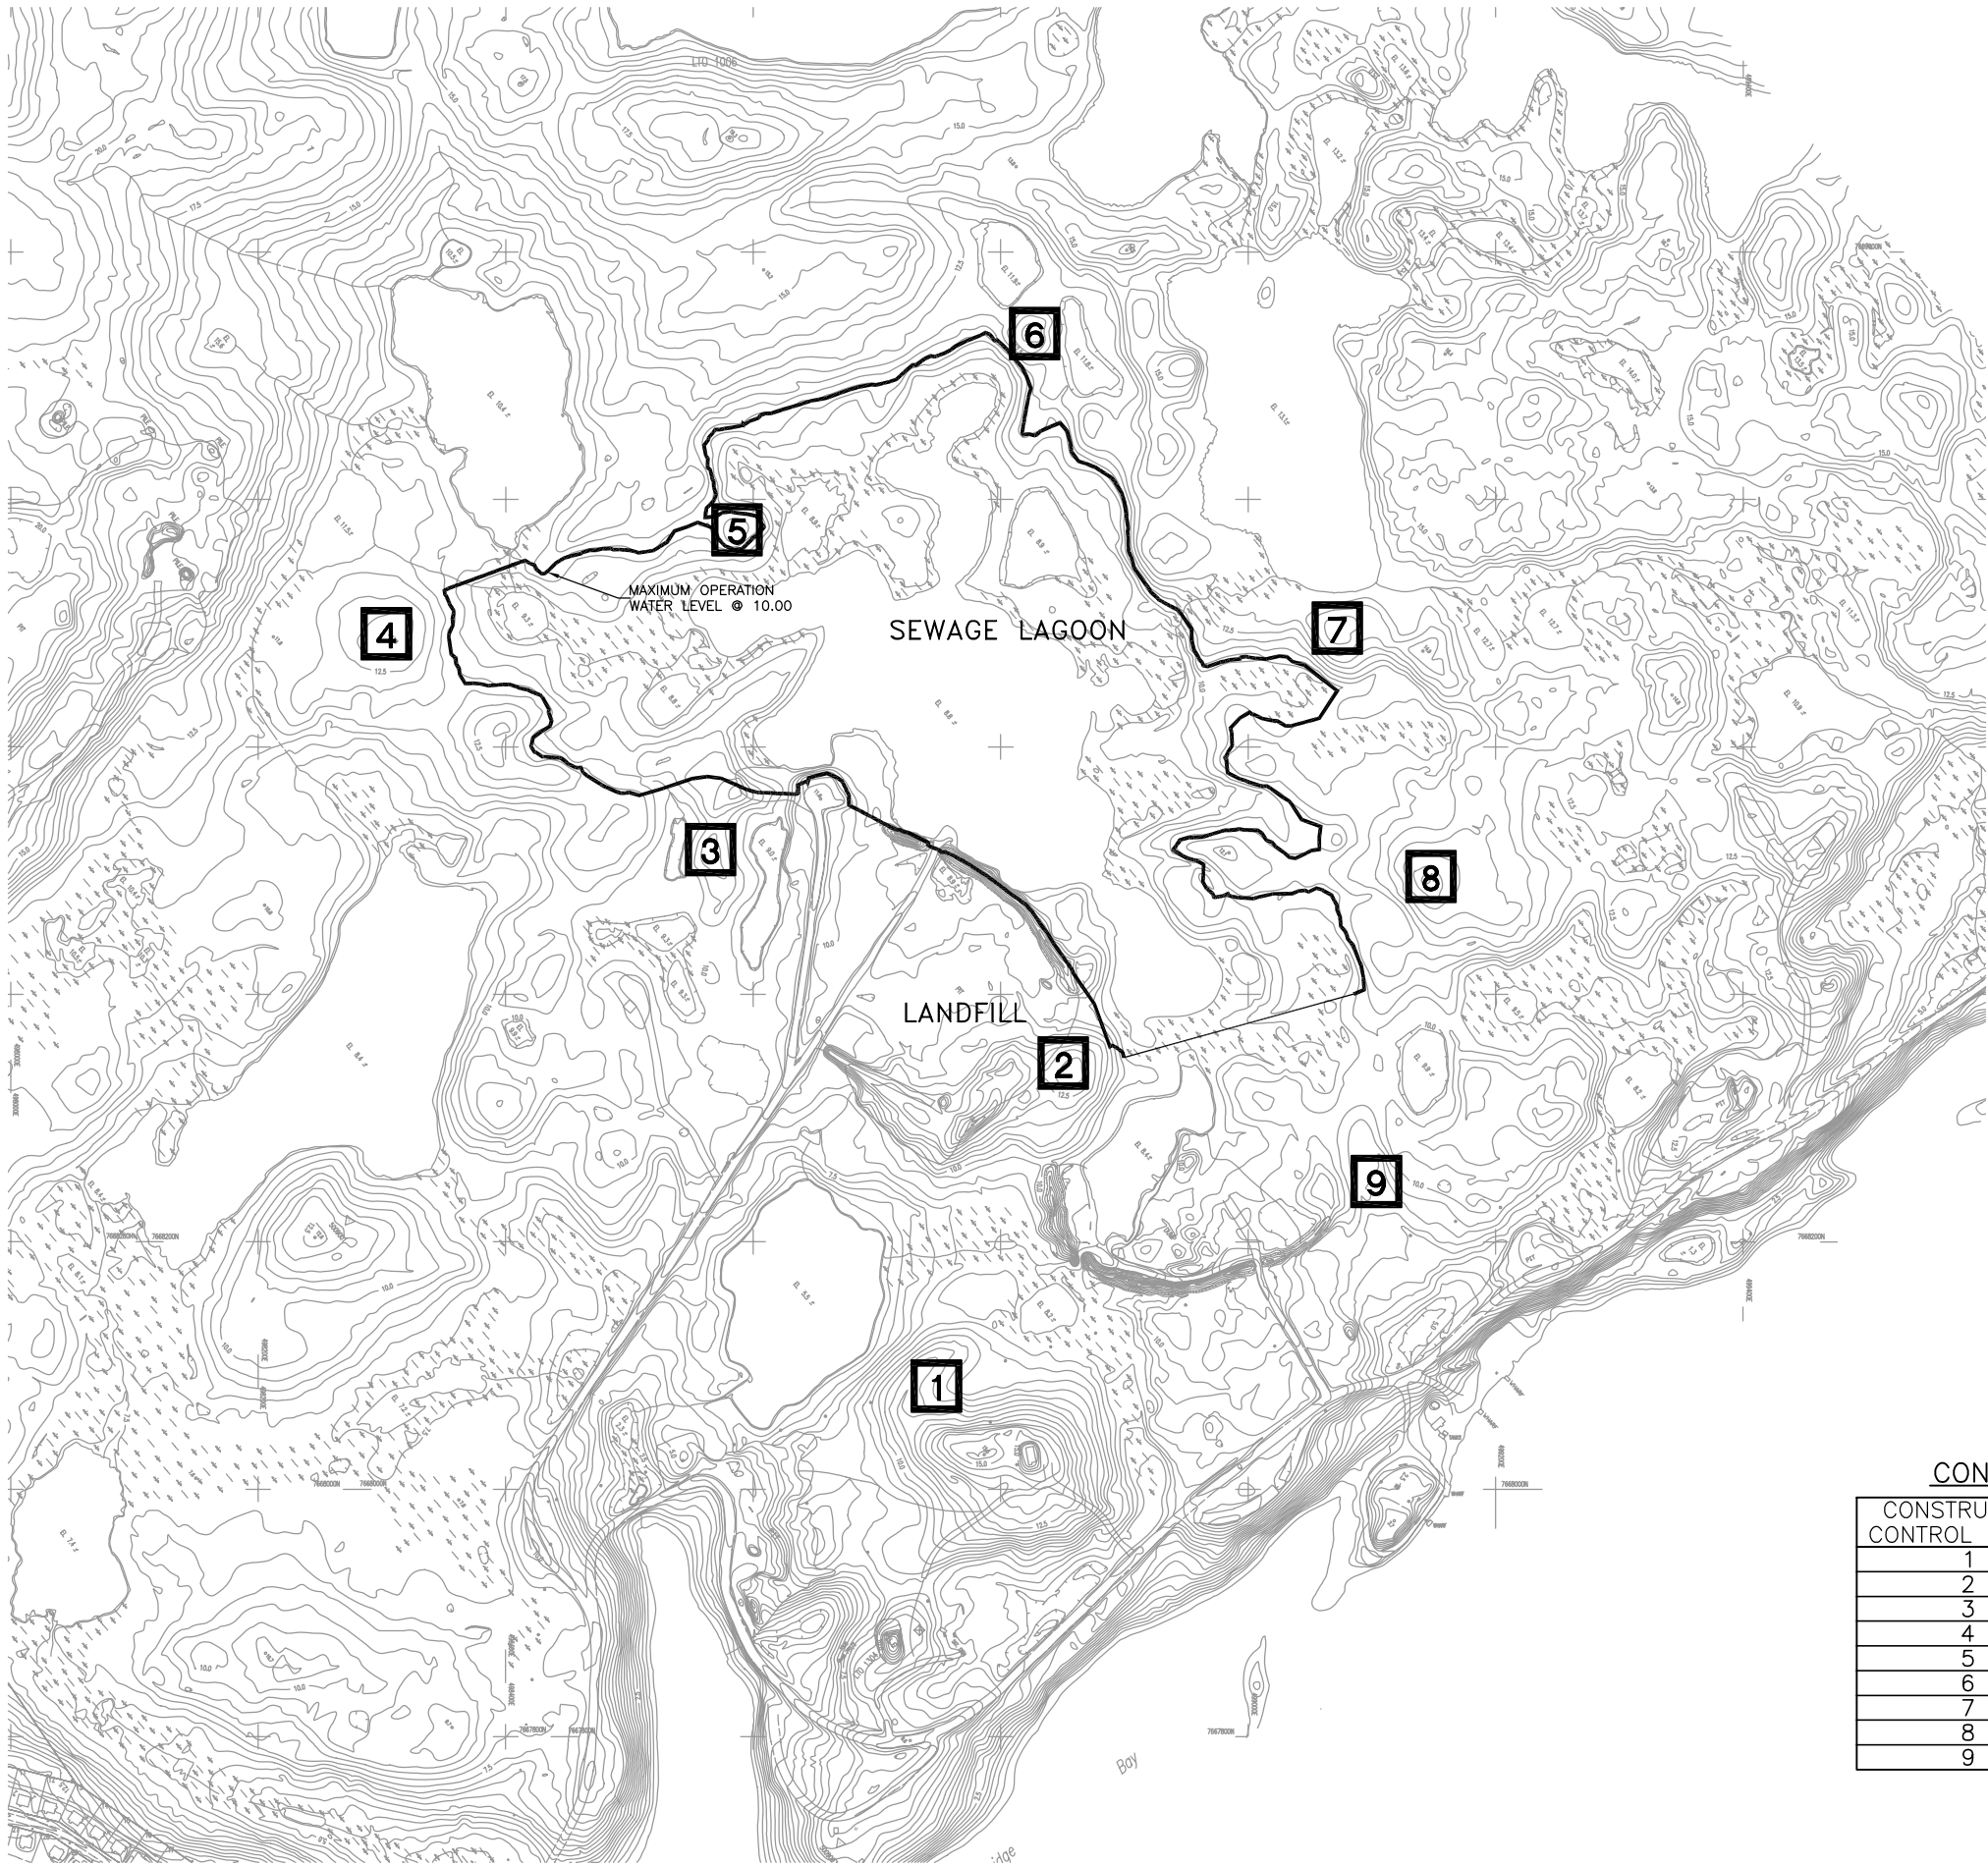

CONSTRUCTION CONTROL POINT TABLE

CONSTRUCTION CONTROL POINTS	NOTHING	EASTING
1	7668080.00	498750.00
2	7668350.00	498850.00
3	7668570.00	498580.00
4	7668690.00	498300.00
5	7668780.00	498590.00
6	7668960.00	498790.00
7	7668700.00	499070.00
8	7668490.00	499170.00
9	7668250.00	499100.00

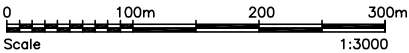

17203-103 AVENUE
EDMONTON, ALBERTA
T5S 1J4 CANADA
Tel. (780) 488-6800
Fax. (780) 488-2121
www.earthtech.ca

LEGEND

- 1 CONSTRUCTION
CONTROL POINT
REBAR POST

Stamp

A	2008 04/21	ISSUED FOR 95% SUBMISSION
No.	Date	Description

REVISIONS



Design M.Y. \ K.R.J.

Drawn M.D.S.

Project Title
Government of Nunavut
Cambridge Bay
Waste Facilities

Drawing Title

SURVEY
CONTROL
POINTS

Scale: 1:3000	Date 08/04/21
Project No. 91011	Revision A
Drawing No. C-03	