



PLOT DATE: 20 April 2008 PLOT BY: SUMMERS, MATTHEW

L:\work\91000\91011\02a-CAD\WAT\Issued\CAD\C-08.dwg


LAST SAVED: 20/4/2008 2:42 PM

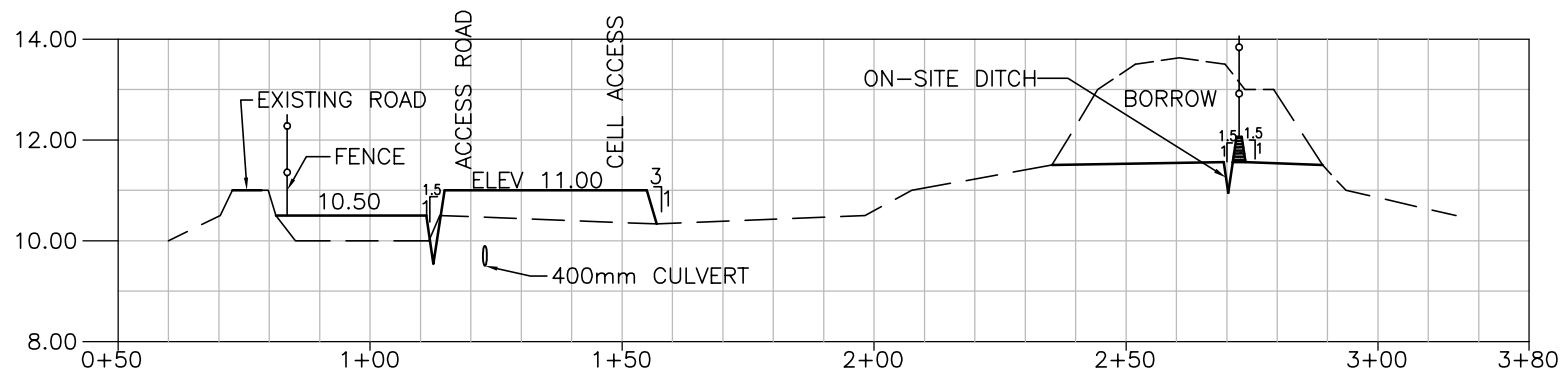

SECTION D-D (D)
C08

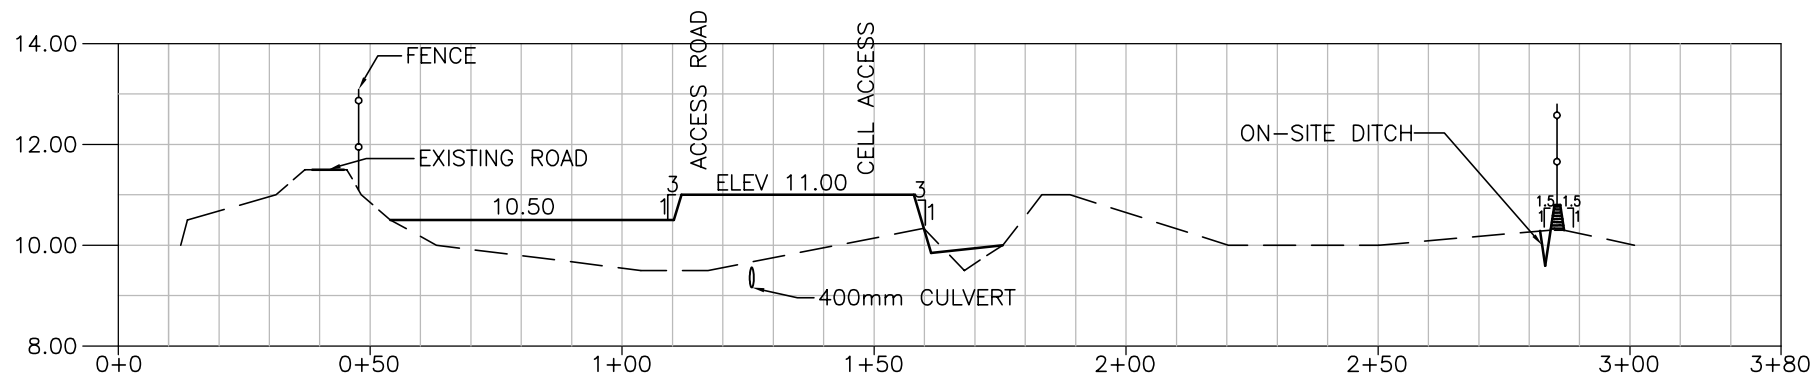

SECTION E-E (E)
C08

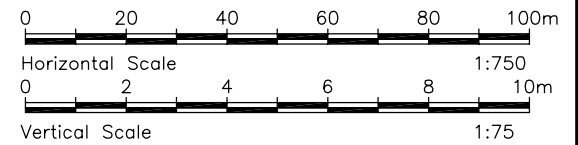

LEGEND
— — — — — EXISTING GROUND
— — — — — CONSTRUCTED
GROUND LEVEL
— — — — — WATER LEVEL

Stamp

A	2008 04/21	ISSUED FOR 95% SUBMISSION
No.	Date	Description

REVISIONS



Design	M.Y. / K.R.J.
Drawn	M.D.S.
Project Title	Government of Nunavut Cambridge Bay Waste Facilities
Drawing Title	LANDFILL SITE CROSS SECTIONS
Scale:	AS NOTED
Project No.	91011
Date	08/04/21
Drawing No.	C-09
Revision	A